


UNITS	LB'S
RTU-1	710.0
RTU-2	1,058.0

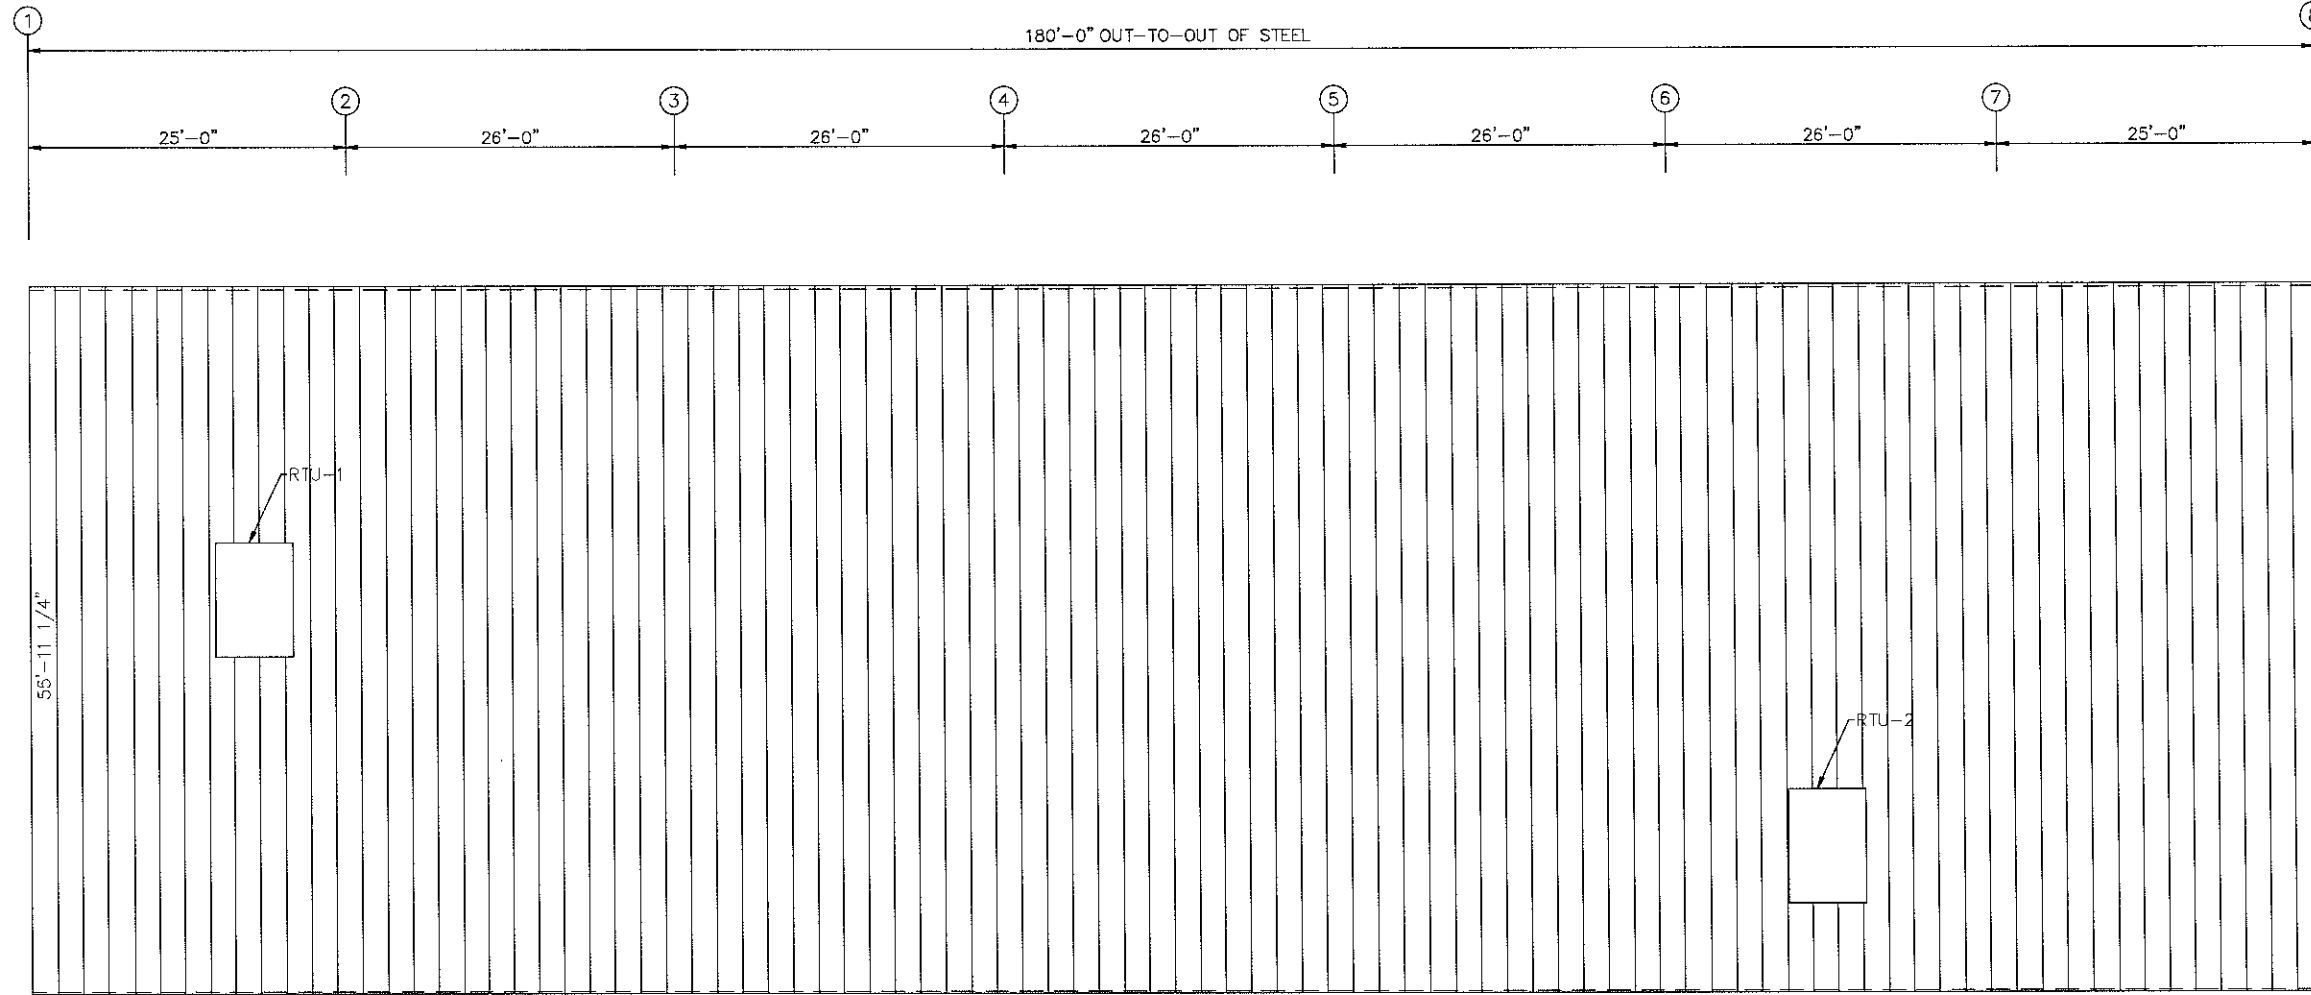

ROOF SHEETING PLAN  
 PANELS: 24 Ga. L4 - Galvalume

GENERAL NOTES:

Panel "Start" and "End" dimensions must be followed for the proper installation of the gable trim(s) provided.



404 Sarah Furnace Road - Imler, PA 16855 (814) 276-9811

ALLAGASH BREWING WAREHOUSE

55'-0" x 180'-0" x 17'-0" x 21'-7"

DATE: 7/30/15 REVISION: 01

ENG: AJR

DWN: BJC

APPD: AJR

F.O. 19026

ALLAGASH BREWING WAREHOUSE

REVISION HISTORY

REV.	DESCRIPTION	DATE
01	SEE CO-01	8-12-15

DRAWING STATUS

- FOR APPROVAL: THESE DRAWINGS, BEING FOR APPROVAL, ARE BY DEFINITION NOT FINAL, AND ARE FOR CONCEPTUAL REPRESENTATION ONLY. THEIR PURPOSE IS TO CONFIRM PROPER INTERPRETATION OF THE PROJECT DOCUMENTS. ONLY DRAWINGS ISSUED "FOR CONSTRUCTION" CAN BE CONSIDERED AS COMPLETE.
- FOR PERMIT: THESE DRAWINGS, BEING FOR PERMIT, ARE BY DEFINITION NOT FINAL. ONLY DRAWINGS ISSUED "FOR CONSTRUCTION" CAN BE CONSIDERED AS COMPLETE.
- FOR CONSTRUCTION: FINAL DRAWINGS.

