



SPLICE BOLT TABLE						
Mark	Qty		Type	Dia	Length	
	Top	Bot				
SP-1	4	4	2	A325	1.000	2.75
SP-2	4	4	2	A325	0.750	2.25
SP-3	4	4	4	A325	1.000	2.75

▽ FLANGE BRACES: Both Sides(U.N.)
 FBxxB(1)
 B - L20X3/16
 A - L15X1/8

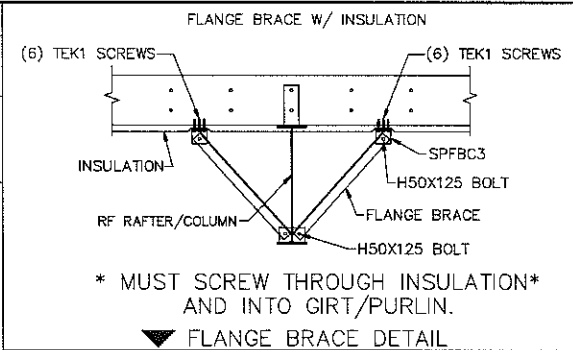

MEMBER TABLE								
Mark	Web Depth		Web Plate		Outside Flange		Inside Flange	
	Start	End	Thick	Length	W x Thk x Length	W x Thk x Length	W x Thk x Length	W x Thk x Length
RF1-1	14.0	32.0	0.188	195.1	6 x 1/4" x 192.4 8 x 1/4" x 40.4	6 x 1/4" x 60.3 6 x 3/8" x 105.7		
RF1-2	26.0	22.7	0.219	82.9	6 x 1/4" x 80.7	6 x 3/8" x 83.0		
RF1-3	22.7	18.0	0.188	120.0	6 x 5/16" x 120.0	6 x 1/4" x 120.1		
	18.0	21.9	0.149	120.0	6 x 1/2" x 120.0	6 x 1/4" x 300.1		
	21.9	25.7	0.188	120.0	6 x 5/16" x 120.0	6 x 3/8" x 74.0		
RF1-4	25.7	27.6	0.219	60.0	6 x 1/4" x 136.5			
	27.6	30.0	0.250	76.5				
	32.0	23.0	0.219	126.0	8 x 1/4" x 40.4 6 x 1/4" x 246.0	6 x 5/8" x 89.6 6 x 1/2" x 120.6		

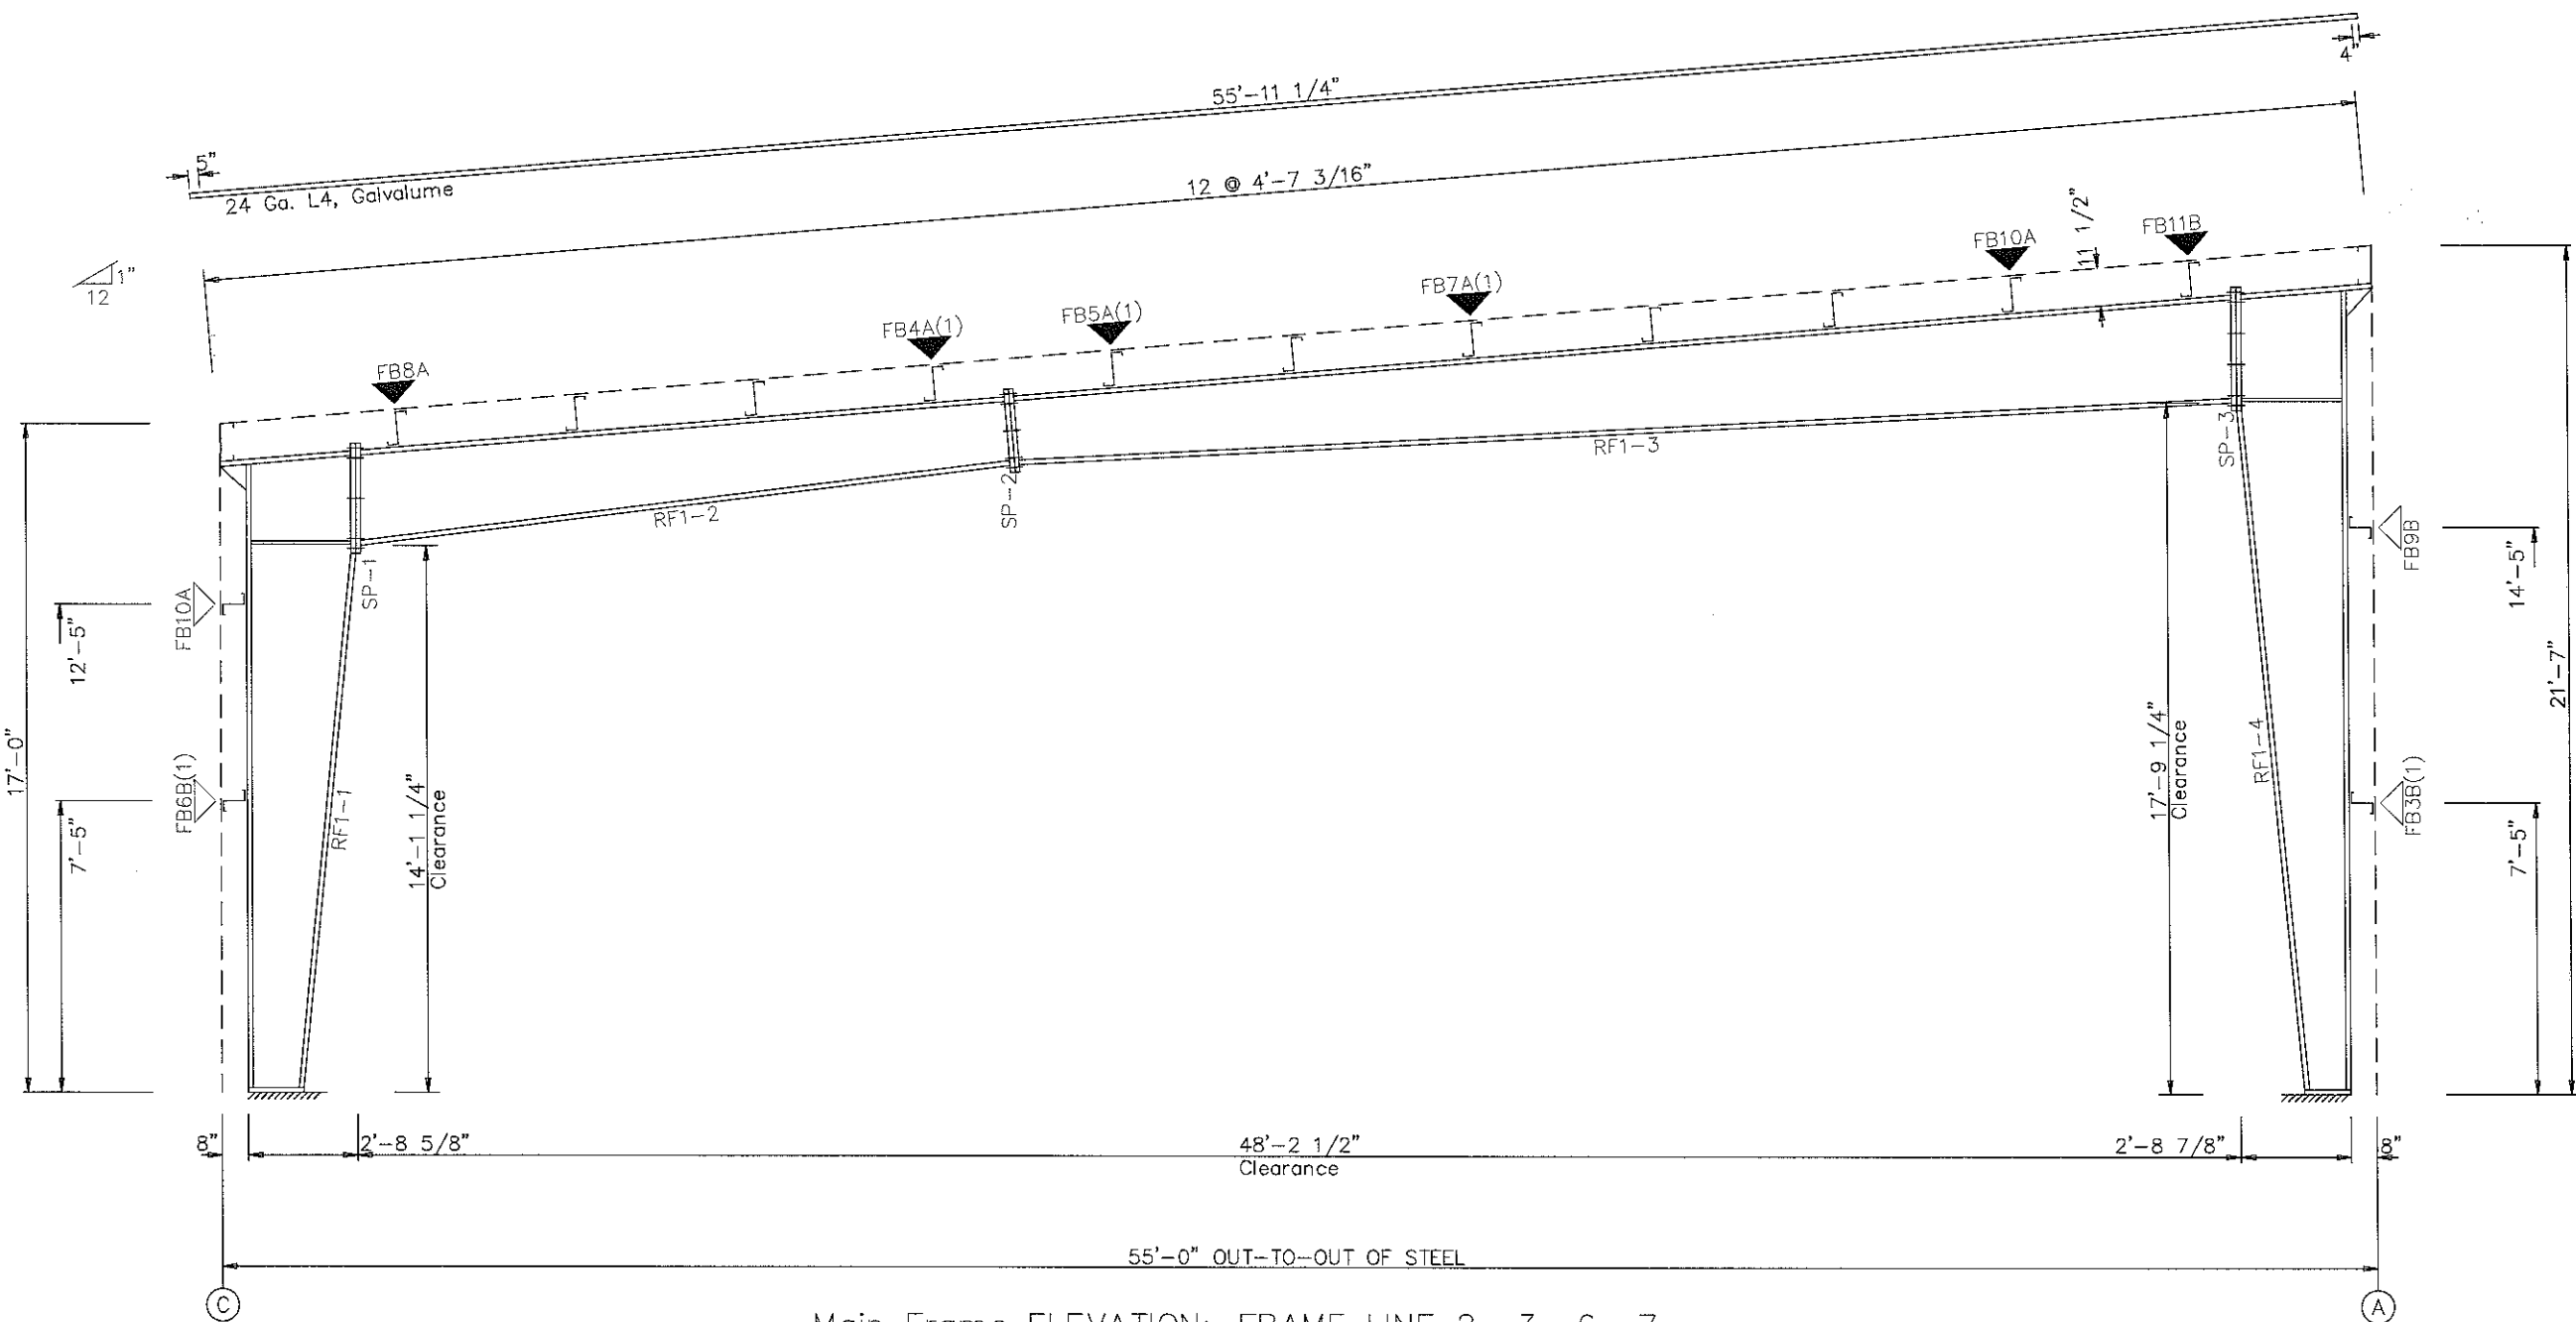

Main Frame ELEVATION: FRAME LINE 2 3 6 7

- GENERAL NOTES:
- See Detail Sheets for Connection Information.
 - See Shipping List for Flange Brace Lengths.

404 Sarah Furnace Road - Imbler, PA 16855 (814) 276-9611
 ALLAGASH BREWING WAREHOUSE
 55'-0" x 180'-0" x 17'-0" x 21'-7"
 DATE: 7/30/15 REVISION: 01
 ENG: AJR DWN: BJC APPD: AJR

F.O. 19026

REV	DESCRIPTION	DATE
01 <td>SEE CO-01 <td>8-12-15</td> </td>	SEE CO-01 <td>8-12-15</td>	8-12-15

REVISION HISTORY

DRAWING STATUS

FOR APPROVAL: THESE DRAWINGS, BEING FOR APPROVAL, ARE BY DEFINITION NOT FINAL, AND ARE FOR CONCEPTUAL REPRESENTATION ONLY. THEIR PURPOSE IS TO CONFIRM PROPER INTERPRETATION OF THE PROJECT DOCUMENTS. ONLY DRAWINGS ISSUED "FOR CONSTRUCTION" CAN BE CONSIDERED AS COMPLETE.

FOR PERMIT: THESE DRAWINGS, BEING FOR PERMIT, ARE BY DEFINITION NOT FINAL. ONLY DRAWINGS ISSUED "FOR CONSTRUCTION" CAN BE CONSIDERED AS COMPLETE.

FOR CONSTRUCTION: FINAL DRAWINGS.