



1 ELEVATION

BUILDING HEIGHT = 92.1
 FINISH FLOOR ELEVATION = 76.1
 AVERAGE GRADE = 75.6

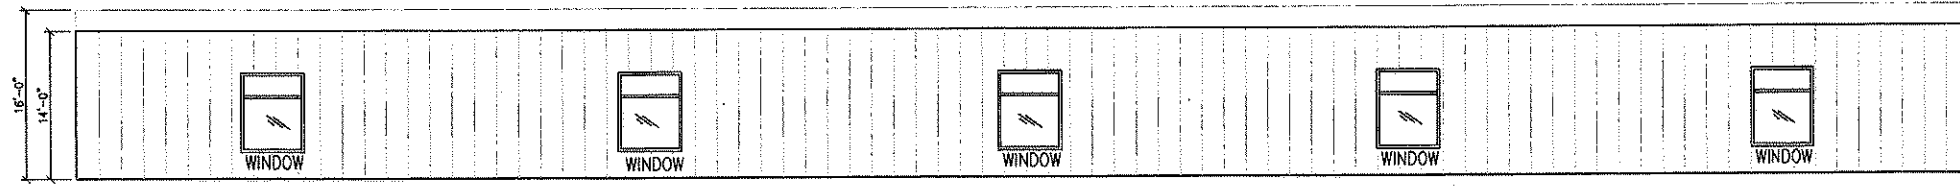


2 ELEVATION

BUILDING HEIGHT
 ABOVE AVERAGE GRADE =
 $92.1 - 75.6 = 16.5'$

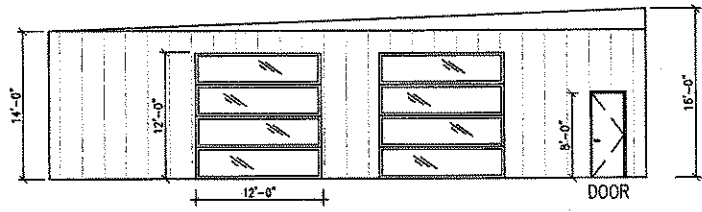

3 ELEVATION

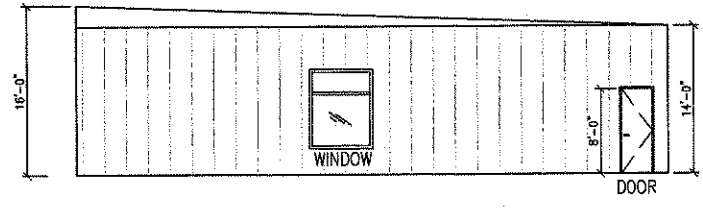

4 ELEVATION