



LANDSCAPE NOTES

1. PLANT QUANTITIES SHOWN ON PLANT LISTS ARE FOR CONVENIENCE TO THE CONTRACTOR ONLY. THE CONTRACTOR IS RESPONSIBLE FOR ALL PLANT MATERIAL INSTALLATION AS SHOWN ON PLANS.
2. SIZE AND GRADING STANDARDS OF PLANT MATERIALS SHALL CONFORM TO THE LATEST EDITION OF "U.S.A. STANDARD FOR NURSERY STOCK," BY THE AMERICAN ASSOCIATION OF NURSERYMEN, INC.
3. ALL PLANT MATERIAL SHALL BE FREE FROM INSECTS AND DISEASE.
4. ALL PLANTING SHALL BE DONE IN ACCORDANCE WITH ACCEPTABLE HORTICULTURAL PRACTICES. THIS IS TO INCLUDE PROPER PLANTING MIX, PLANT BED AND TREE PIT PREPARATION, PRUNING, STAKING OR GUYSING, WRAPPING, SPRAYING, FERTILIZATION, PLANTING AND ADEQUATE MAINTENANCE UNTIL ACCEPTANCE BY THE OWNER.
5. PLANT MATERIAL SHALL BE GUARANTEED FOR A PERIOD OF ONE YEAR BY THE CONTRACTOR AND A PERIOD OF TWO YEARS THEREAFTER BY THE OWNER FROM DATE OF INSTALLATION. DURING THE ONE YEAR GUARANTEE PERIOD, DEAD PLANT MATERIAL SHALL BE REPLACED AT NO COST TO THE OWNER. AT THE END OF THE ONE YEAR PERIOD, THE CONTRACTOR SHALL OBTAIN FINAL ACCEPTANCE FROM THE OWNER.
6. ALL GRASS, OTHER VEGETATION AND DEBRIS SHALL BE REMOVED FROM ALL PLANTING AREAS PRIOR TO PLANTING.
7. EXISTING TREES TO BE PRESERVED WILL BE PROTECTED DURING CONSTRUCTION AND SHALL BE THE RESPONSIBILITY OF THE GENERAL CONTRACTOR.
8. THE LANDSCAPE CONTRACTOR IS ADVISED OF THE PRESENCE OF THE UNDERGROUND UTILITIES AND SHALL VERIFY THE EXISTENCE AND LOCATION OF SAME BEFORE COMMENCING AND DIGGING OPERATIONS. THE LANDSCAPE CONTRACTOR SHALL REPLACE OR REPAIR UTILITIES, PAVING, WALKS, CURBING, ETC. DAMAGED IN PERFORMANCE OF THIS JOB AT NO ADDITIONAL COST TO THE OWNER.
9. ALL SHRUB BEDS SHALL BE MULCHED WITH 3" CLEAN SHREDDED DARK BROWN BARK MULCH.
10. THE CONTRACTOR SHALL PROVIDE 4" LOAM FOR ALL AREAS TO BE SODDED OR SEEDED. PLANTING AREAS SHALL RECEIVE 12" ROLLED THICKNESS OF LOAM. THE LANDSCAPE CONTRACTOR SHALL COORDINATE SUBGRADE PREPARATION WITH THE GENERAL CONTRACTOR PRIOR TO PLACING LOAM.
11. ANY DEVIATION FROM THE LANDSCAPE PLAN, INCLUDING PLANT LOCATION, SELECTION, SIZE, QUANTITY OR CONDITION SHALL BE REVIEWED AND APPROVED BY THE OWNER AND LANDSCAPE ARCHITECT (AND MUNICIPAL AUTHORITY, IF APPLICABLE) PRIOR TO INSTALLATION ON SITE.
12. WHERE INDICATED ON PLAN, PLANTING SOIL MIXTURE FOR PERENNIAL AND ANNUAL FLOWER BED AREAS SHALL CONSIST OF FOUR PARTS TOPSOIL, TWO PARTS SPHAGNUM PEAT MOSS, AND ONE PART HORTICULTURAL PERLITE BY VOLUME. PEAT MOSS MAY BE SUBSTITUTED WITH WELL-ROTTED OR DEHYDRATED MANURE OR COMPOST. ROTOTILL BEDS TO A DEPTH OF 8 INCHES.


PLANT SCHEDULE

KEY BOTANICAL NAME	COMMON NAME	SIZE / NOTES
AF ACER X. FREEMANII 'ARMSTRONG'	RED MAPLE	3" CAL.
NS NYSSA SYLVATICA	TUPELO	3" CAL.
PS PINUS STROBUS	WHITE PINE	10'-12' HGT
TO THUJA OCCIDENTALIS 'SMARAGO'	EMERALD GREEN ARBORVITAE	3 IN. CAL.
RA RHUS AROMATICA 'GRO-LOW'	FRAGRANT SUMAC	#3 CONTAINER
SMC SPIRAEA 'MAGIC CARPET'	MAGIC CARPET SPIREA	#3 CONTAINER
JS JUNIPERUS VAR. SARGENTII	SARGENTII JUNIPER	#3 CONTAINER
CO CALAMAGROSTIS ACUTIFLORA 'OVERDAM'	DWARF FEATHER REED GRASS	#2 CONTAINER
HGS HOSTA 'GOLD STANDARD'	GOLD STANDARD HOSTA	#1 CONTAINER
TM TAXUS X MEDIA 'TAUNTANI'	TAUNTANI YEW	18"-24"
SEED MIX A - MEDOT PARK MIX		


LEGEND

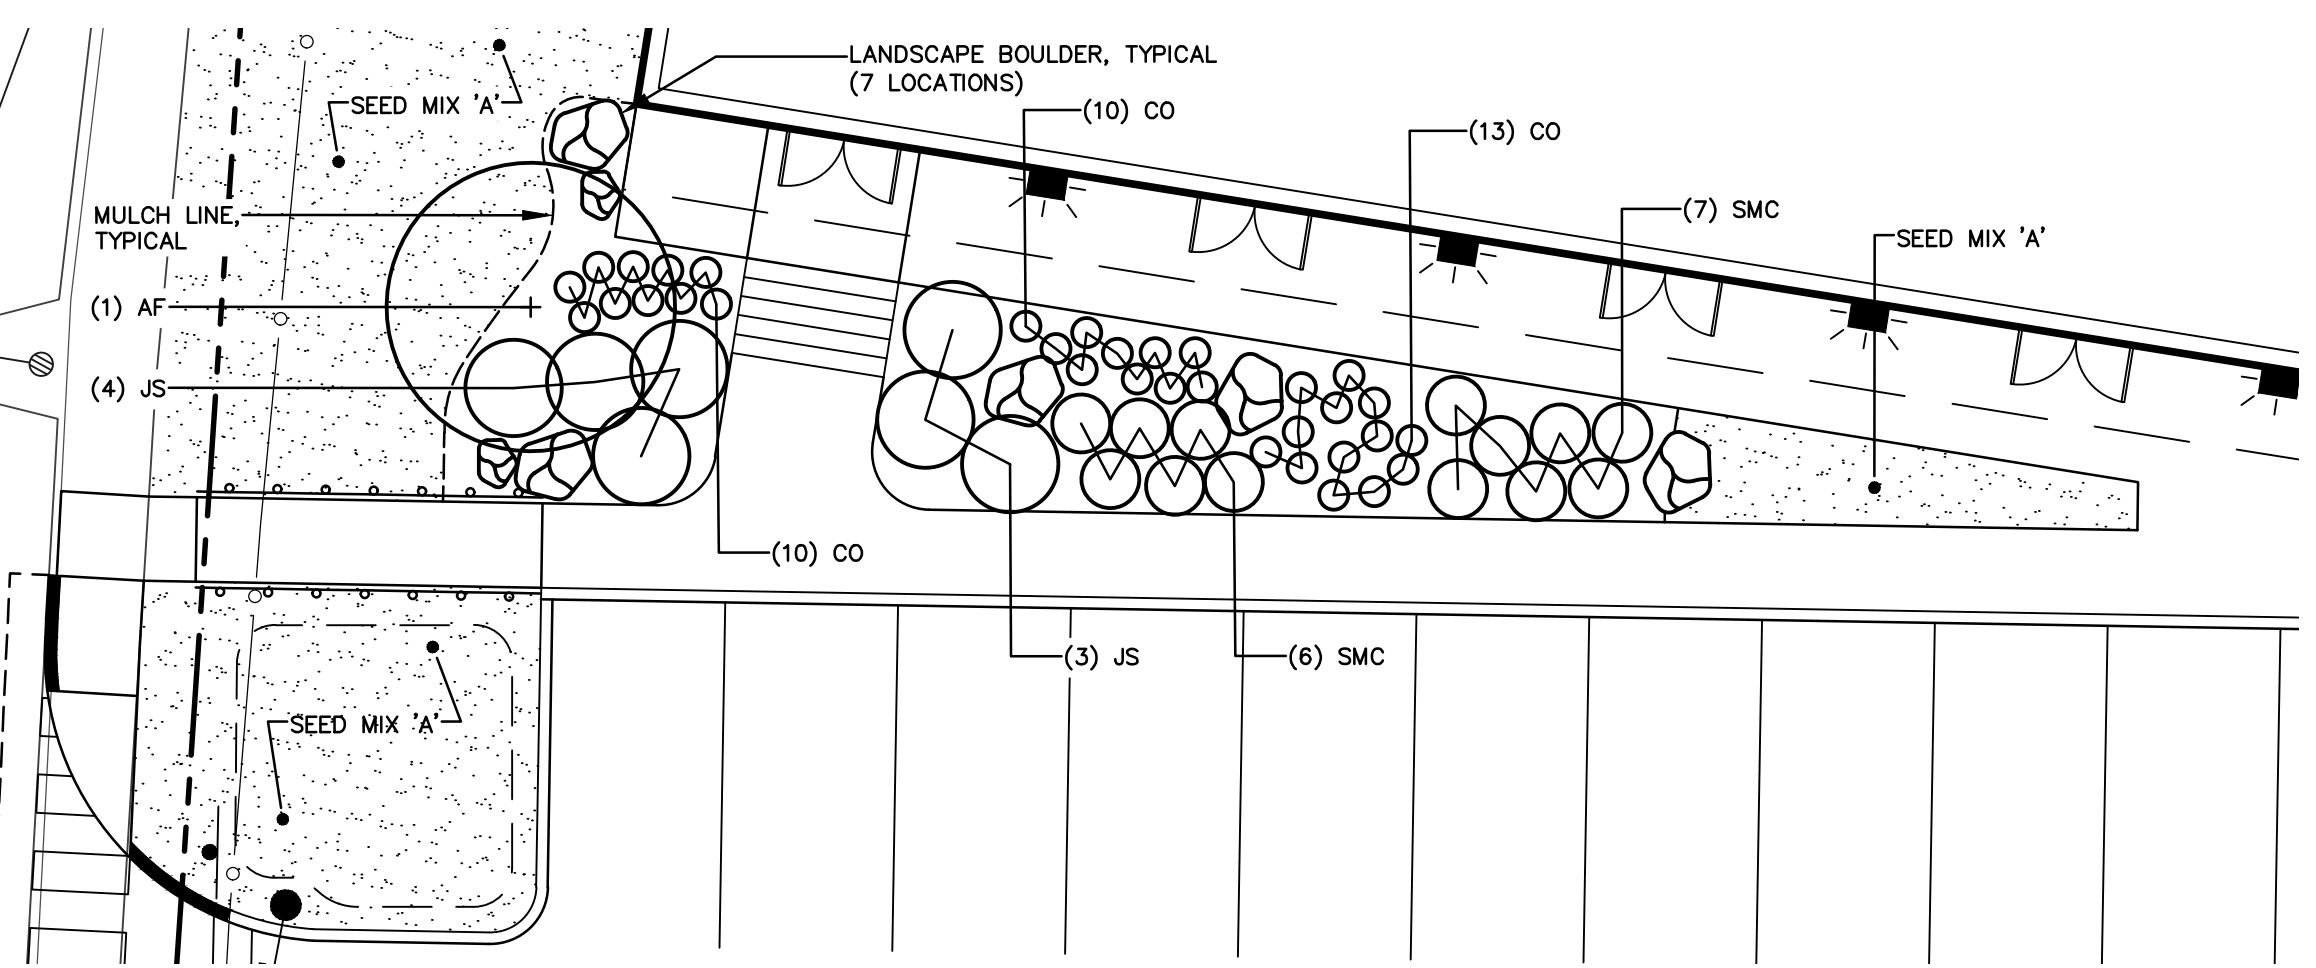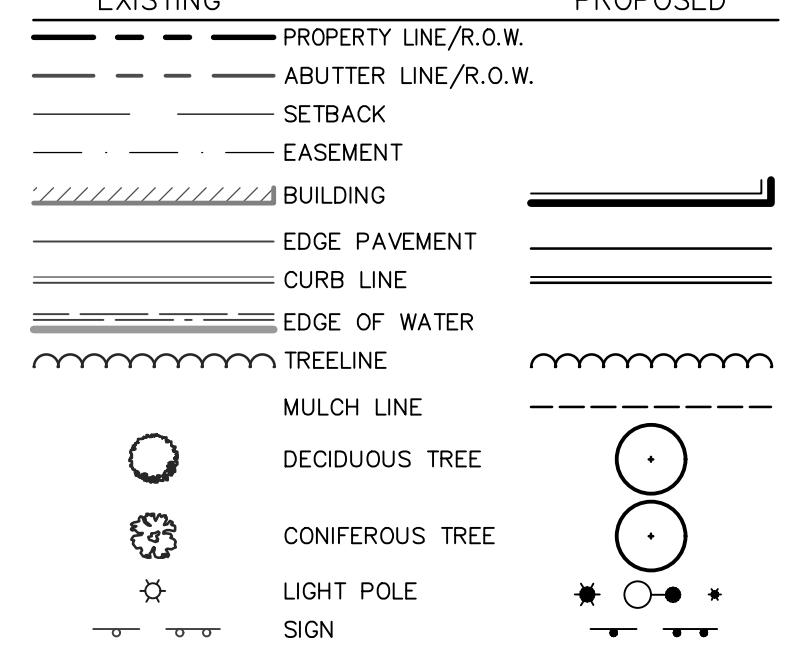


LANDSCAPE AREA DETAIL
1" = 10'

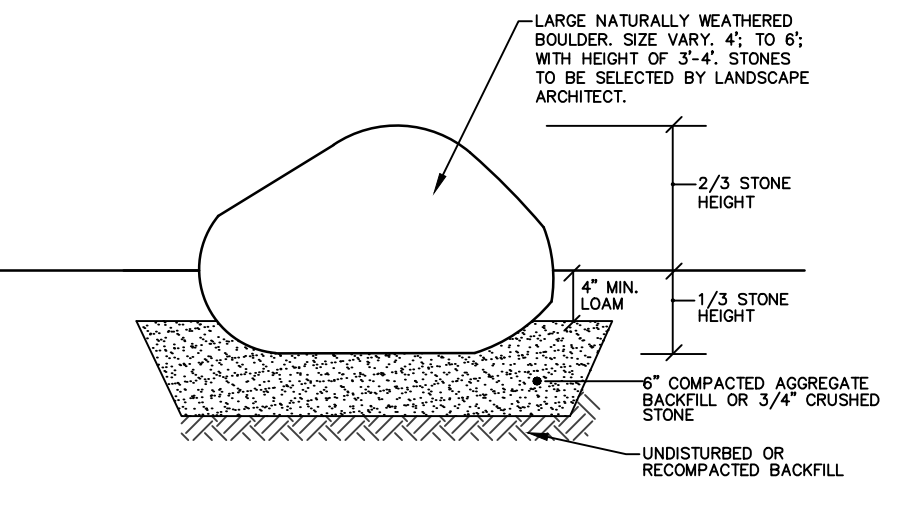


BOULDER INSTALLATION
NOT TO SCALE

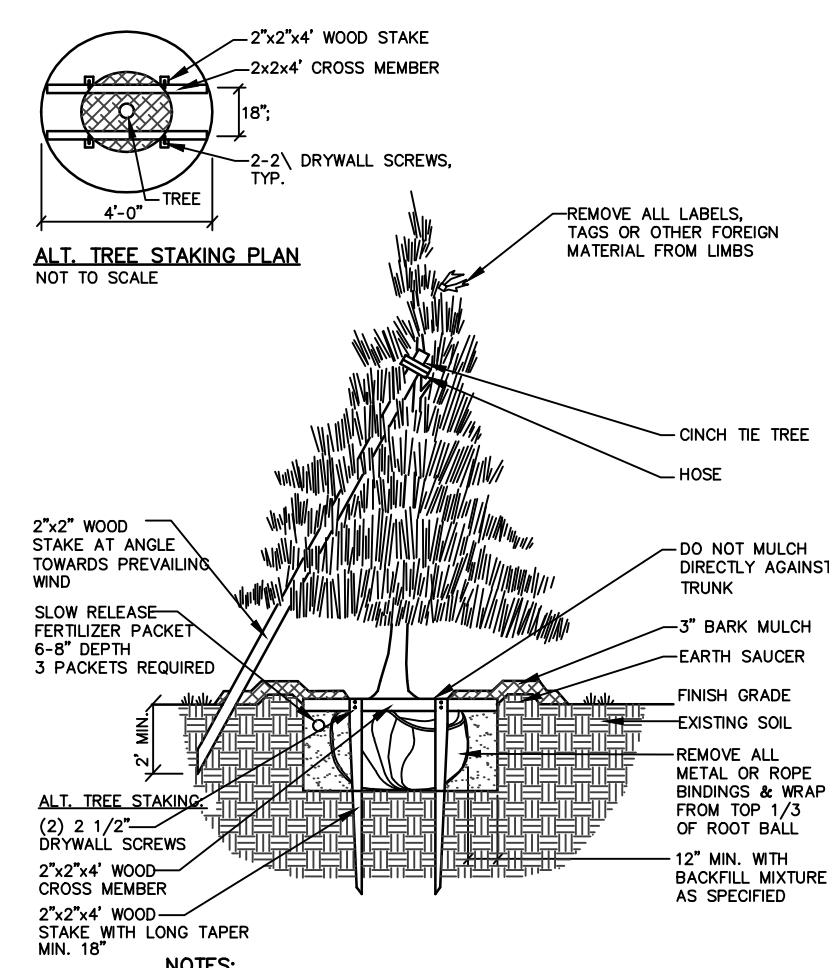

EVERGREEN TREES
NOT TO SCALE

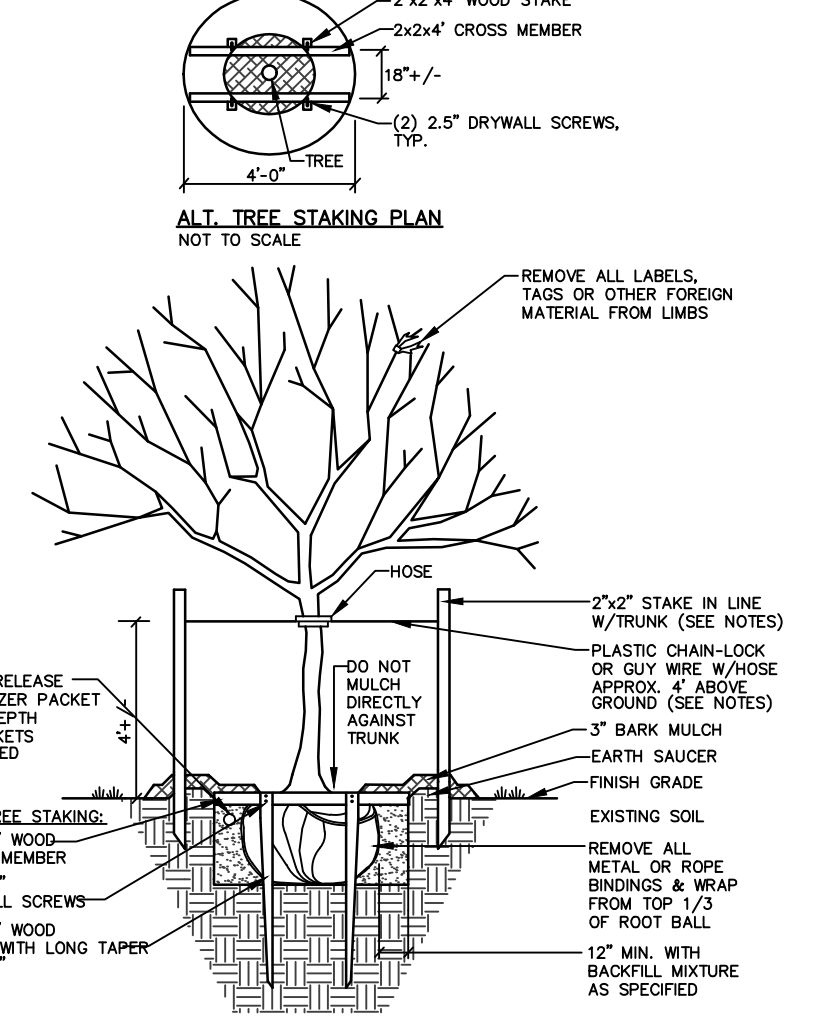

DECIDUOUS TREES
NOT TO SCALE

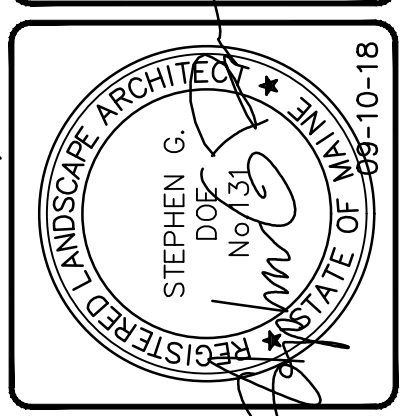

DESIGNED	CHECKED
DMD	SGD

A. SGD 9-10-18 SUBMIT TO CITY OF PORTLAND
 REVISED BY: DATE: STATUS:
 THIS DRAWING IS TO BE USED WITHOUT WRITTEN PERMISSION FROM SEBAGO TECHNIQS, INC. ANY ALTERATIONS, REVISIONS, OR MODIFICATIONS SHALL BE AT THE USER'S SOLE RISK AND WITHOUT LIABILITY TO SEBAGO TECHNIQS, INC.

SEBAGO TECHNIQS
 WWW.SEBAGOTECHNIQS.COM
 75 John Roberts Rd.
 Suite 4A
 South Portland, ME 04106
 Tel: 207-209-2100

LANDSCAPE PLAN & DETAILS
 OF: PINE STATE FAMILY MART
 1884 FOREST AVENUE
 PORTLAND, MAINE 04103
 FOR: JOHN CHAU
 75 ARCADIA ST.
 PORTLAND, MAINE 04103