


Date: 5/4/2012


Username: blyon

Division: HIGHWAY


Filename: ... \Sebago Revised Plans \Xsect.dgn

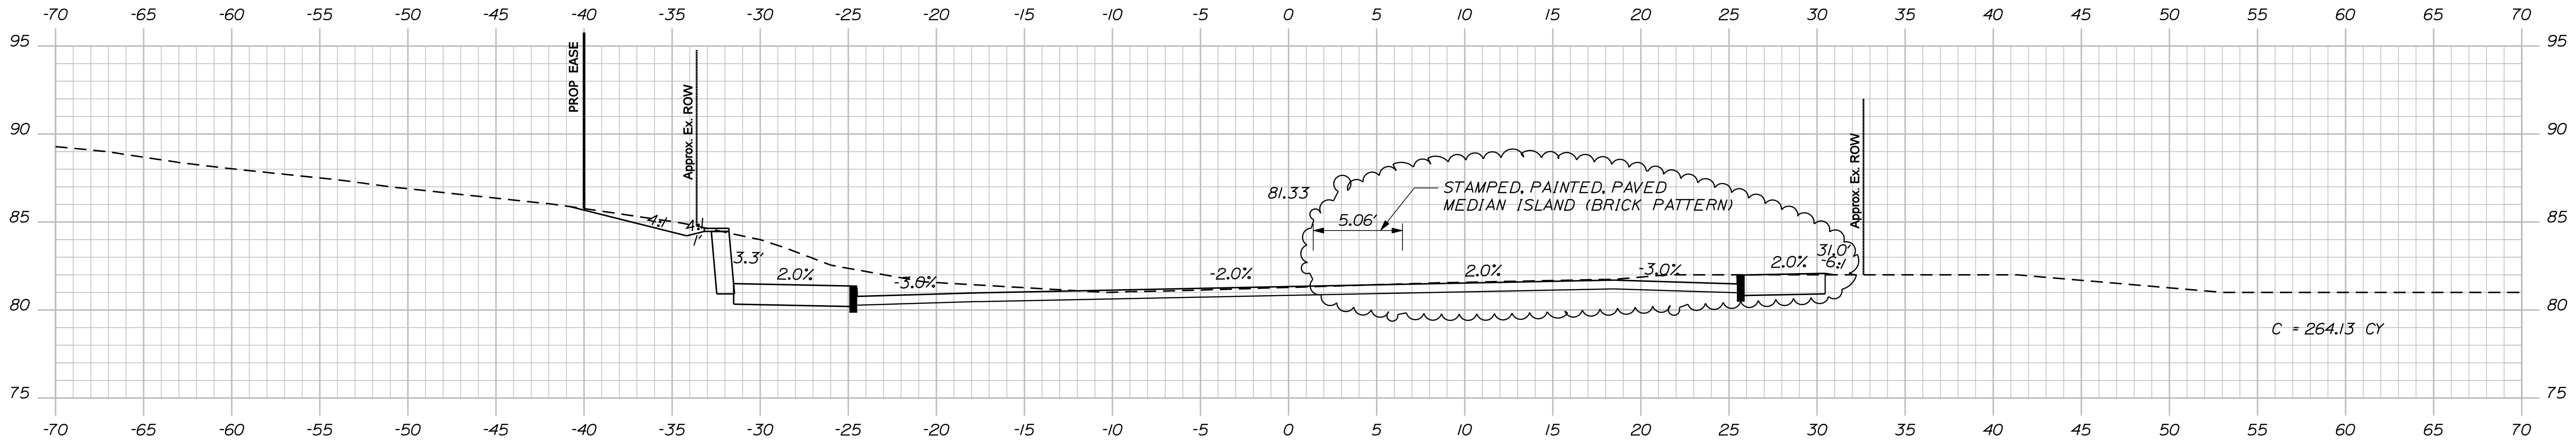

105+00.00

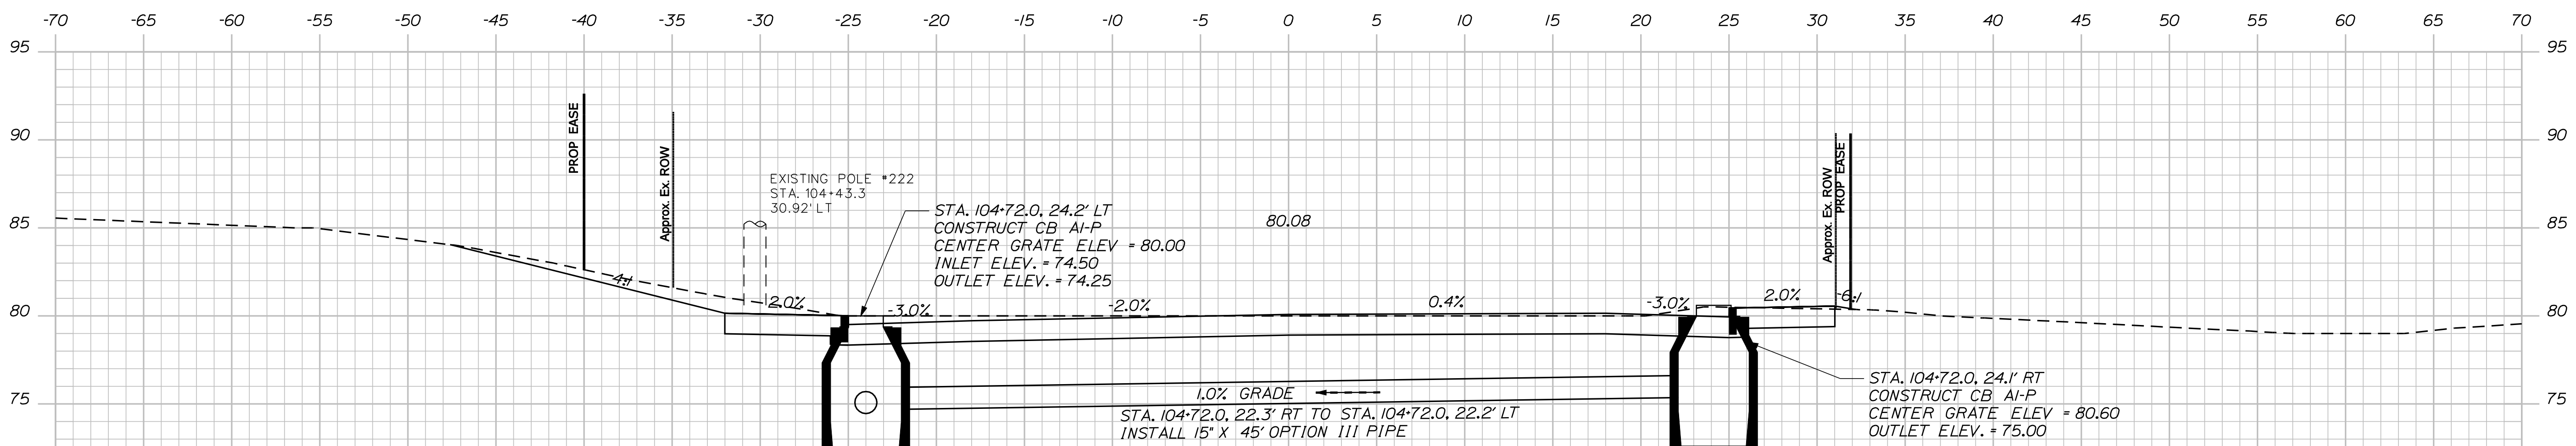

104+50.00

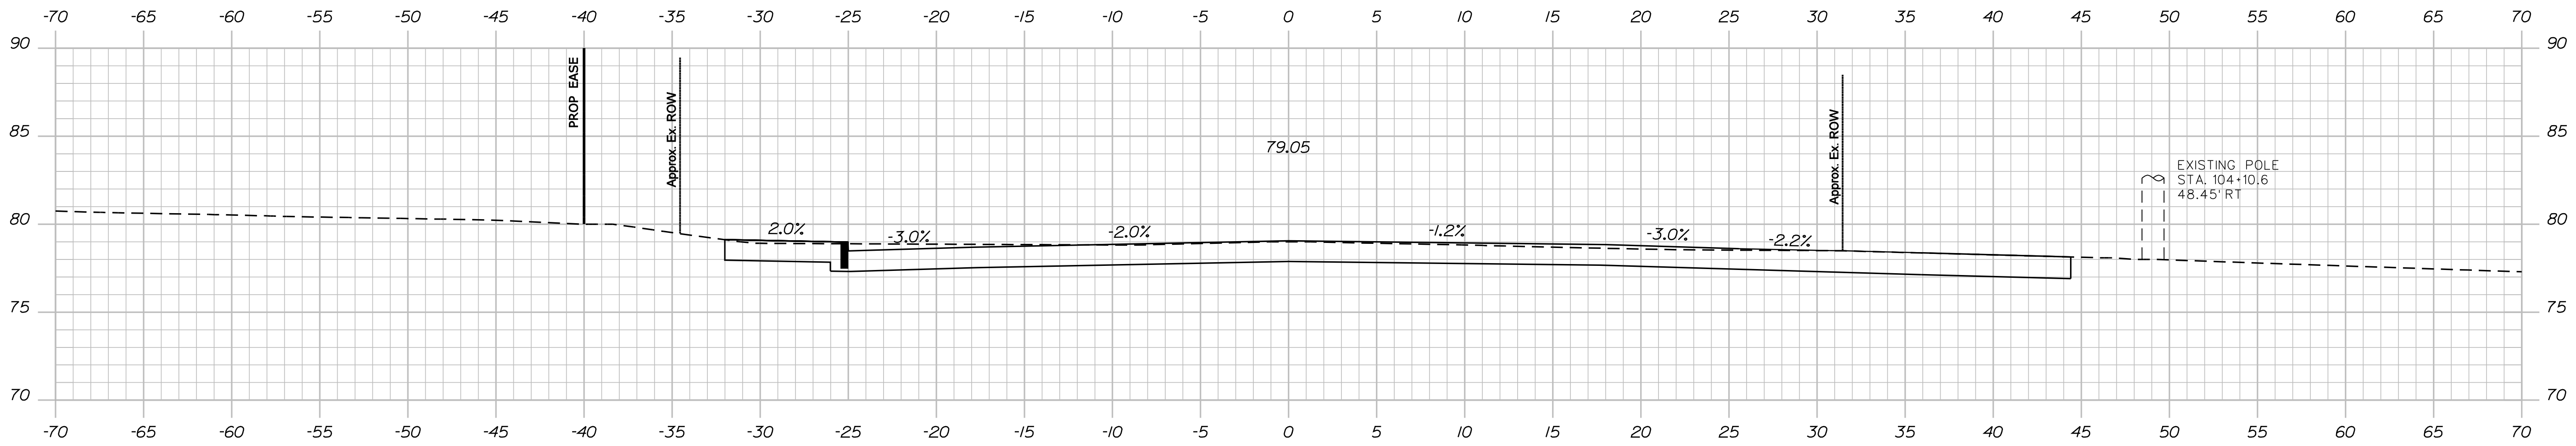

104+00.00

STATE OF MAINE
DEPARTMENT OF TRANSPORTATION
NH-1310(700)E
PIN
PIN 13107.00 HIGHWAY PLANS

PROJ. MANAGER	DATE
CHECKED/REVIEWED	SIGNATURE
DESIGNED/DETAILED	P.E. NUMBER
DESIGNED/DETAILED	DATE
REVISIONS 1	
REVISIONS 2	
REVISIONS 3	
REVISIONS 4	
FIELD CHANGES	

BY	DATE

PORTLAND, MAINE
FOREST AVENUE
CROSS SECTIONS

SHEET NUMBER
30
OF 48