
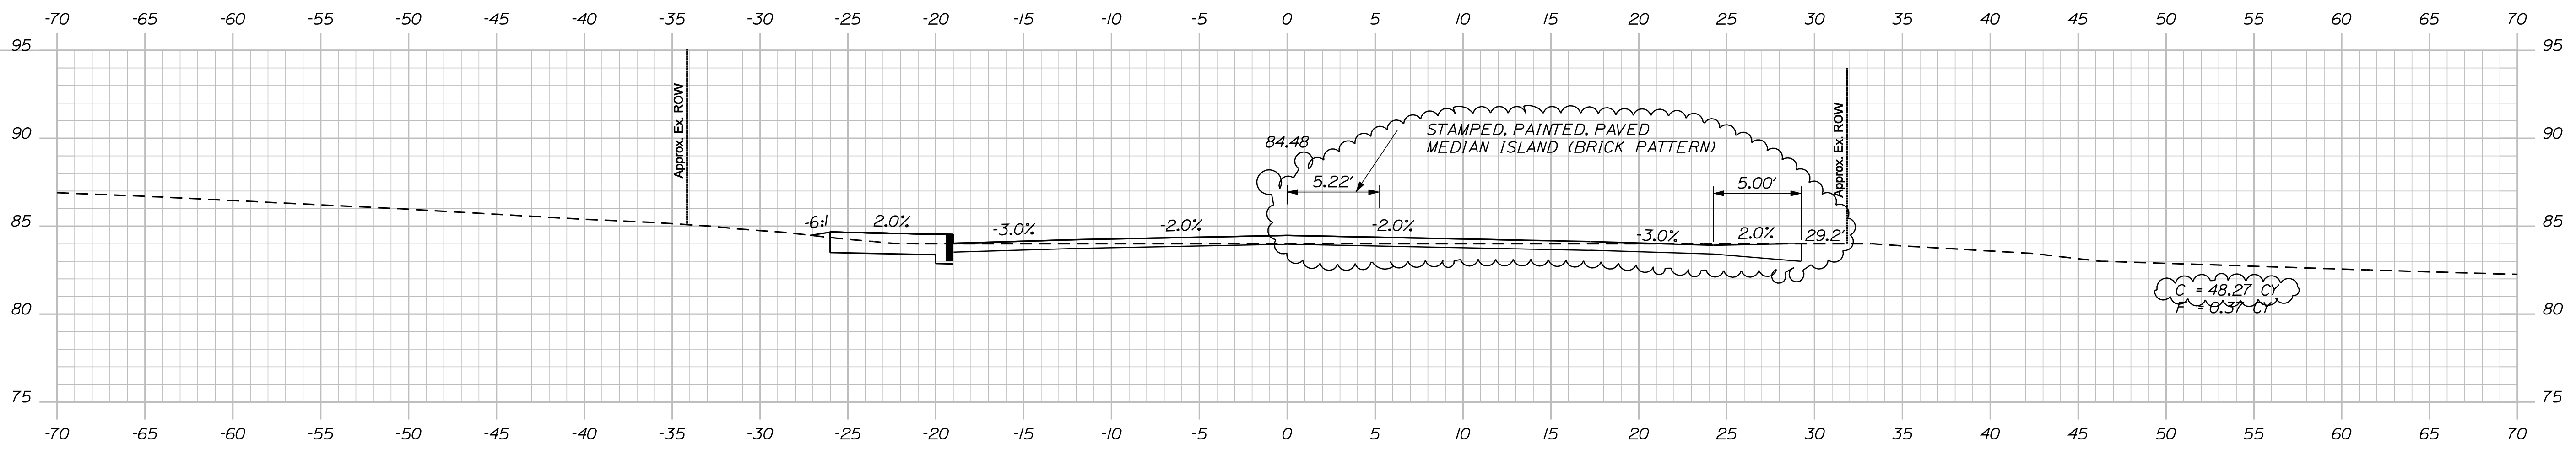
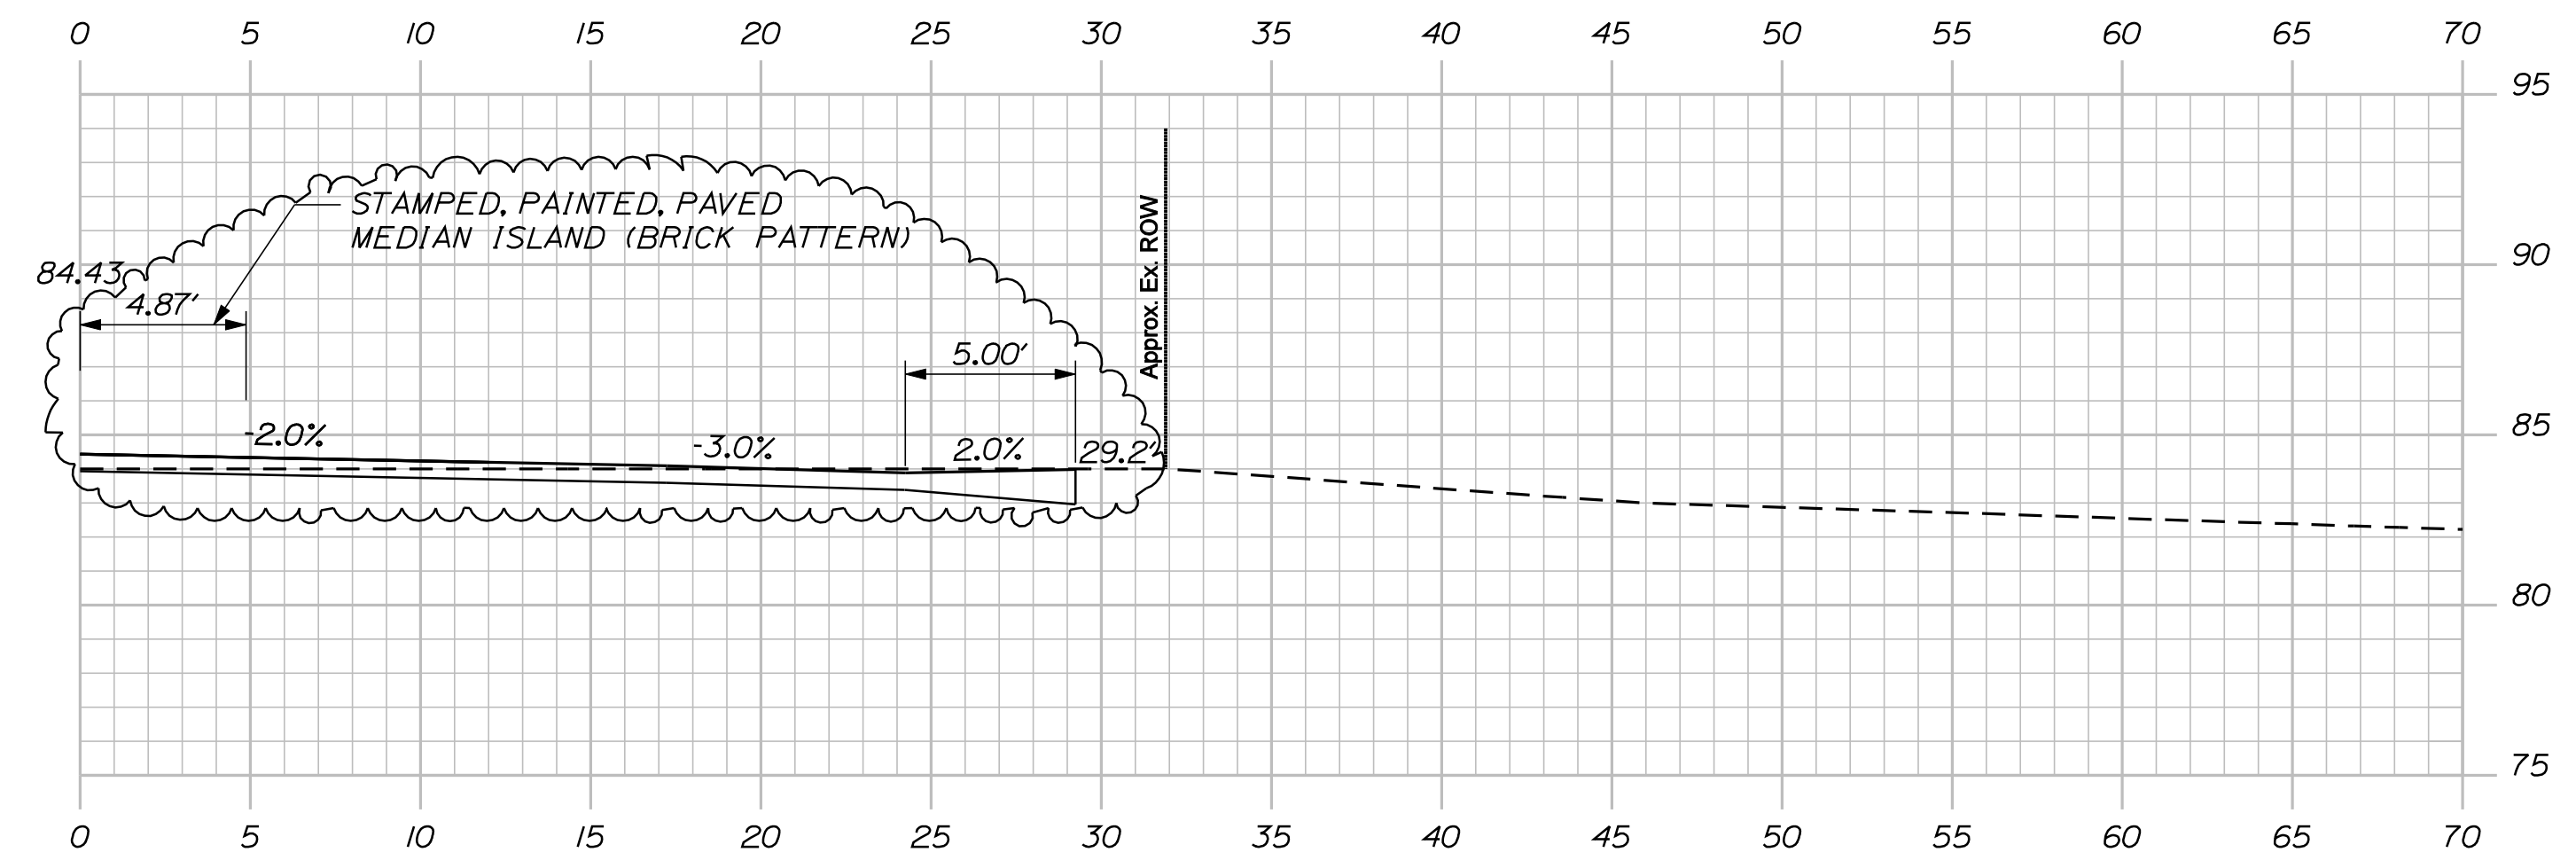


Date: 5/4/2012

Username: blyon

Division: HIGHWAY

Filename: ... \Sebago Revised Plans \Xsect.dgn

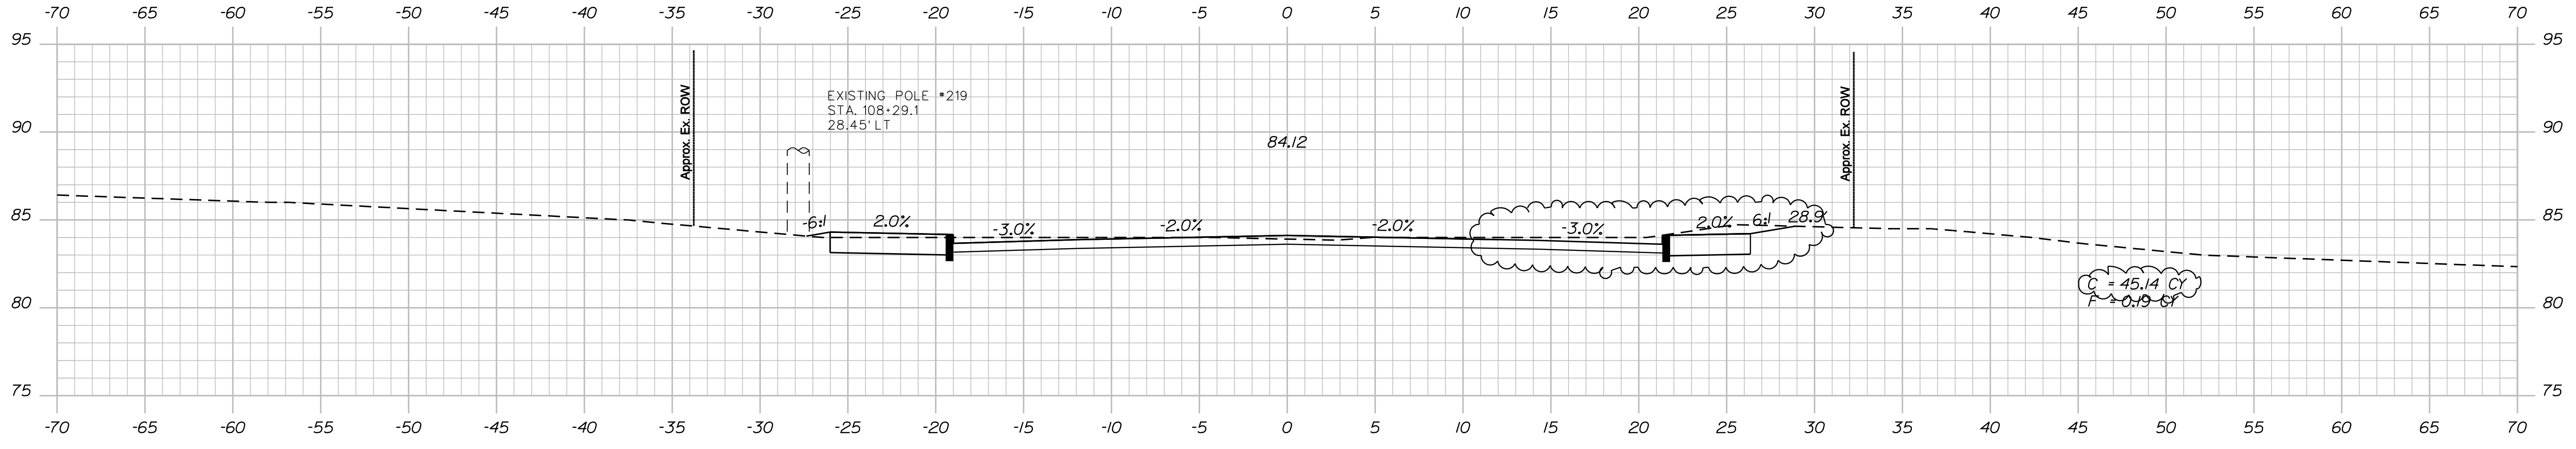

STATE OF MAINE
DEPARTMENT OF TRANSPORTATION
NH-1310(700)E
PIN
PIN 13107.00 HIGHWAY PLANS

PROJ. MANAGER	DATE
CHECKED-REVIEWED	SIGNATURE
DESIGN-REVIEWED	P.E. NUMBER
DESIGN-DETAILED	DATE
REVISIONS 1	
REVISIONS 2	
REVISIONS 3	
REVISIONS 4	
FIELD CHANGES	

BY

5/4/12

PORTLAND, MAINE
FOREST AVENUE
CROSS SECTIONS

SHEET NUMBER
33
OF 48