


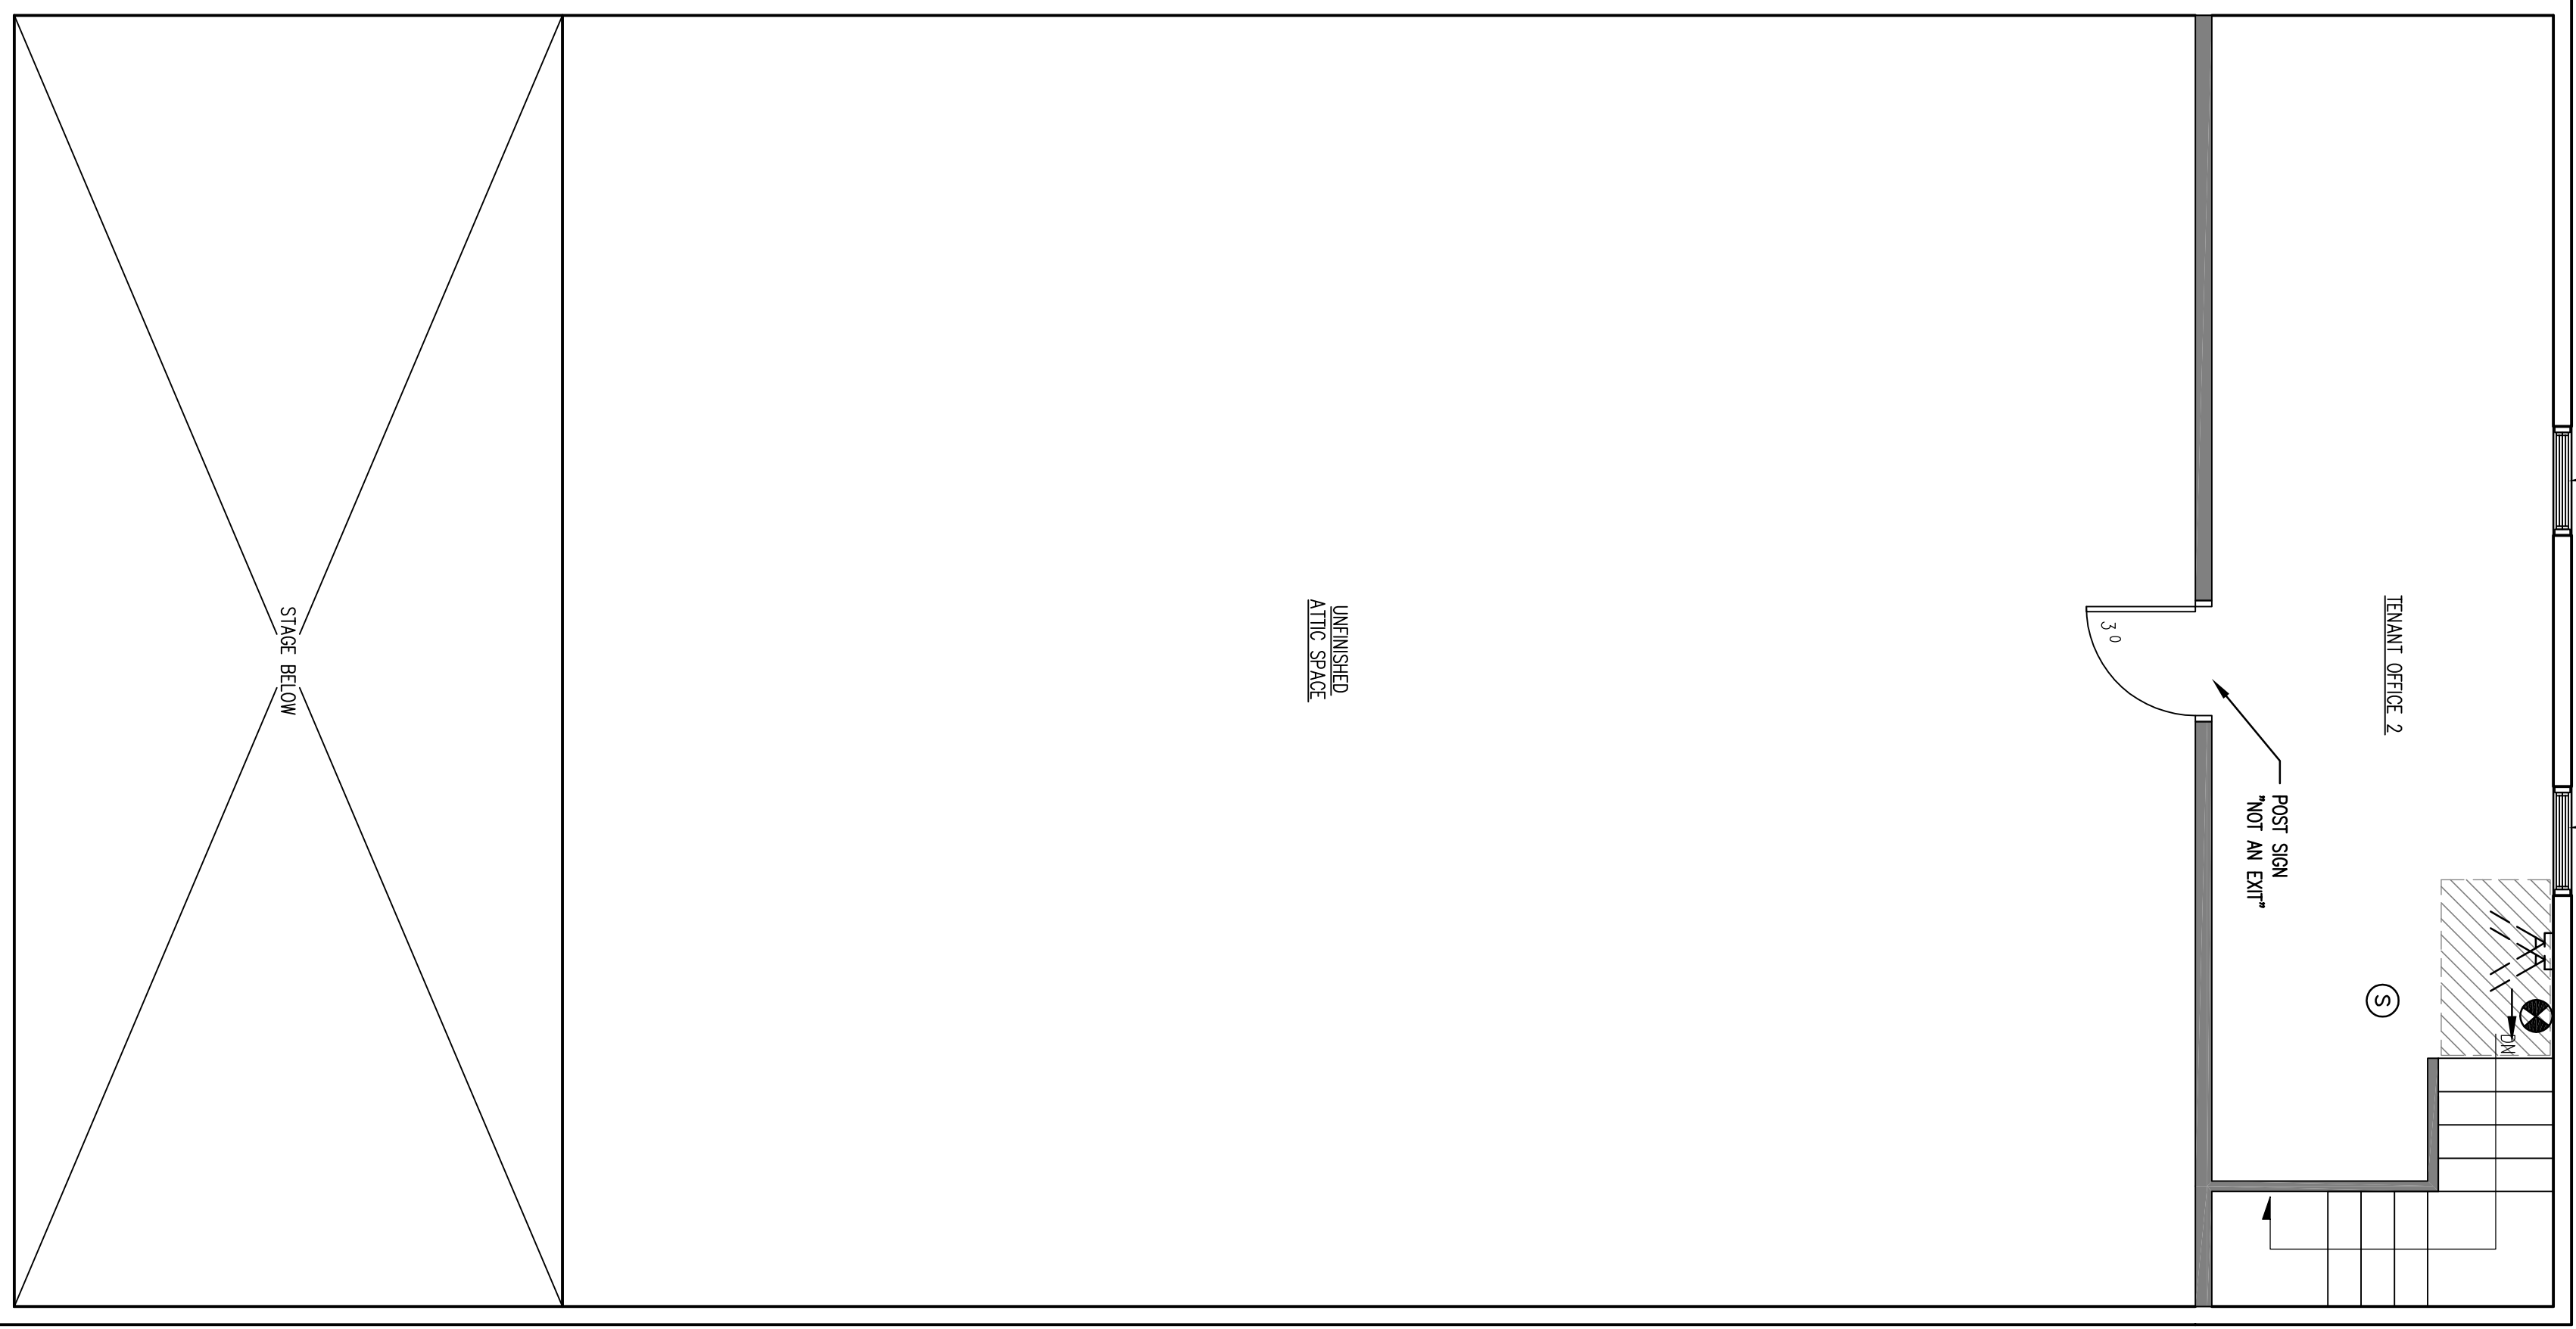

3.	
2.	
1.	
REVS:	
CODE:	
TOWN:	PORTLAND
DATE:	
SCALE:	1/4" = 1'-0"
DESIGNED:	JJOUJUR
DRAWN:	JJOUJUR
TITLE:	ATTIC LIFE SAFETY PLAN
FILE:	
SHEET:	LS2



- EGRESS PATH TO BE KEPT CLEAR
- FIRE EXTINGUISHER (CLASS "ABC")
- EXIT SIGN
- EMERGENCY LIGHT PACK
- PULL STATION
- HORN STROBE
- STROBE
- EXIT DOOR TAG
- SMOKE DETECTOR

**NOTE:**  
 THIS DRAWING IS PROVIDED FOR INFORMATIONAL PURPOSES ONLY. IT IS NOT TO BE USED FOR CONSTRUCTION. THE CONTRACTOR ASSUMES ALL RESPONSIBILITY FOR LOCAL CODE COMPLIANCE. ALL DIMENSIONS AND LOCATIONS ARE BASED ON CLIENT'S BASED UPON INFORMATION PROVIDED BY THE CLIENT AND LOCAL CODES. NONE OF THE EMPLOYEES OF FMC CADD DRAFTING SERVICES, INC. ARE REGISTERED ARCHITECTS, ENGINEERS OR LAND SURVEYORS. THIS DRAWING IS NOT TO BE USED FOR CONSTRUCTION BY CLIENT AND/OR CONTRACTOR BEFORE ACTUAL CONSTRUCTION BEGINS. FMC CADD DRAFTING SERVICES, INC. WILL BE HELD HARMLESS FROM ANY AND ALL CLAIMS, DAMAGES, LOSSES AND EXPENSES AND/OR REVISIONS MADE TO PLANS BY CLIENT AND/OR CONTRACTOR.