


1/4" = 1'

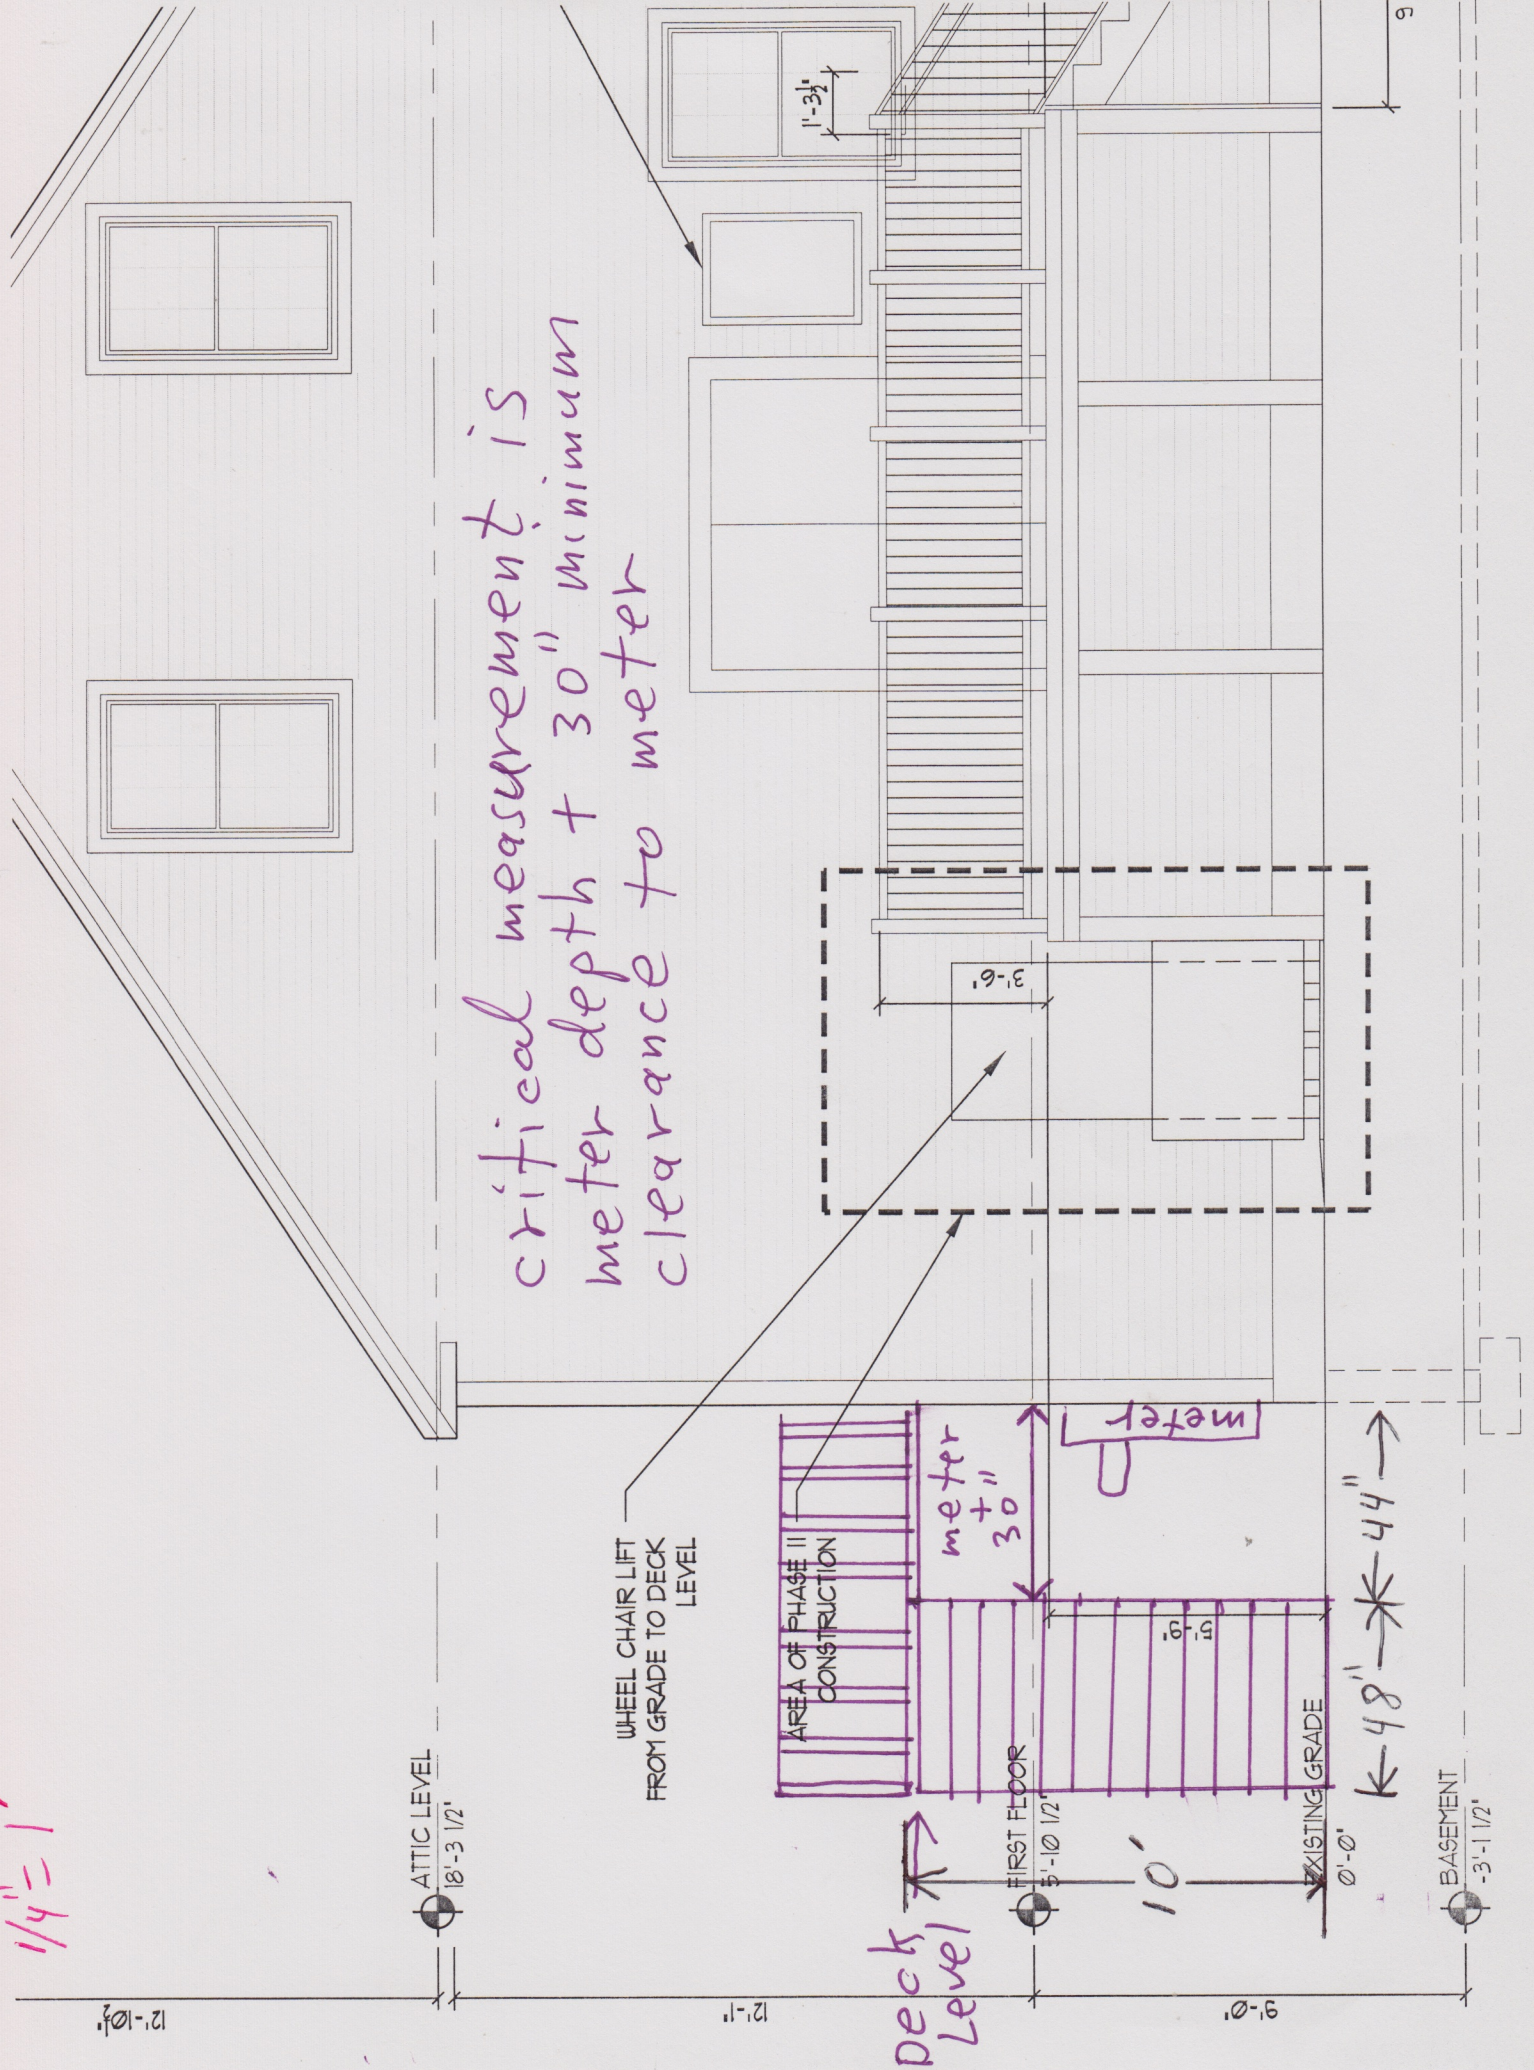

critical measurement is  
 meter depth + 30" minimum  
 meter clearance to meter

WHEEL CHAIR LIFT  
 FROM GRADE TO DECK  
 LEVEL

AREA OF PHASE II  
 CONSTRUCTION

Deck  
 Level

meter  
 meter

FIRST FLOOR  
 5'-10 1/2"

EXISTING GRADE  
 0'-0"

BASEMENT  
 -3'-1 1/2"

48" \* 44"

10'

9'-0"

12'-1"

12'-0 1/2"

ATTIC LEVEL  
 18'-3 1/2"

3'-6"

1'-3 1/2"

9'