



Administrative Authorization Application

Portland, Maine
Planning and Urban Development Department, Planning Division

PROJECT NAME: 1854 Forest Ave (Dojo)
 PROJECT ADDRESS: _____ CHART/BLOCK/LOT: 327-B-4
 APPLICATION FEE: 50 (\$50.00)

PROJECT DESCRIPTION: (Please Attach Sketch/Plan of the Proposal/Development)
Rebuilding front entry, Deck is enlarged for fire exit.
 CONTACT INFORMATION: (about 25 ft² larger than original)

OWNER/APPLICANT

Name: Gabriel Zappia
 Address: 18 Cottage Lane
Cape Elizabeth, ME
 Work #: _____
 Cell #: 615-1399
 Fax #: _____
 Home #: _____
 E-mail: gabrielzappia@gmail.com

CONSULTANT/AGENT

Name: self
 Address: _____
 Work #: _____
 Cell #: _____
 Fax #: _____
 Home #: _____
 E-mail: _____

- Karate studio
 - building a
 - equipment
 shouldn't
 show equip.
 Bldg Permit
 - permit in
 process

Criteria for an Administrative Authorizations:
 (see section 14-523(4) on pg. 2 of this appl.)

- a) Is the proposal within existing structures?
- b) Are there any new buildings, additions, or demolitions?
- c) Is the footprint increase less than 500 sq. ft.?
- d) Are there any new curb cuts, driveways or parking areas?
- e) Are the curbs and sidewalks in sound condition?
- f) Do the curbs and sidewalks comply with ADA?
- g) Is there any additional parking?
- h) Is there an increase in traffic?
- i) Are there any known stormwater problems?
- j) Does sufficient property screening exist?
- k) Are there adequate utilities?
- l) Are there any zoning violations?
- m) Is an emergency generator located to minimize noise?
- n) Are there any noise, vibration, glare, fumes or other impacts?

Applicant's Assessment Planning Division
 Y(yes), N(no), N/A

Y(yes), N(no), N/A	Y(yes), N(no), N/A
<u>No</u>	_____
<u>No</u>	_____
<u>Yes</u>	_____
<u>No</u>	_____
<u>Yes</u>	_____
<u>Yes</u>	_____
<u>Yes (available)</u>	_____
<u>No</u>	_____
<u>No</u>	_____
<u>Yes</u>	_____
<u>Yes</u>	_____
<u>No</u>	_____
<u>None</u>	_____
<u>No</u>	_____

Signature of Applicant: [Signature] Date: 12-5-11

Planning Division Use Only

Authorization Granted Partial Exemption Exemption Denied

with conditions

see attached

S. Barndt

12/27/11

Standard Condition of Approval: The applicant shall obtain all required City Permits, including building permits from the Inspection Division (Room 315, City Hall (874-8703)) prior to the start of any construction.

IMPORTANT NOTICE TO APPLICANT: The granting of an Administrative Authorization to exempt a development from site plan review does not exempt this proposal from other approvals or permits, nor is it an authorization for construction. You should first check with the Building Inspections Office, Room 315, City Hall (207)874-8703, to determine what other City permits, such as a building permit, will be required.

**PROVISION OF PORTLAND CITY CODE
14-523 (SITE PLAN ORDINANCE)
RE: Administrative Authorization**

Sec. 14-523 (b). Applicability

No person shall undertake any development identified in Section 14-523 without obtaining a site plan improvement permit under this article. (c) Administrative Authorization. Administrative Authorization means the Planning Authority may grant administrative authorization to exempt a development proposal from complete or partial site plan review that meets the standards below, as demonstrated by the applicant.

1. The proposed development will be located within existing structures, and there will be no new buildings, demolitions, or building additions other than those permitted by subsection b of this section;
2. Any building addition shall have a new building footprint expansion of less than five hundred (500) square feet;
3. The proposed site plan does not add any new curb cuts, driveways, or parking areas; the existing site has no more than one (1) curb cut and will not disrupt the circulation flows and parking on-site; and there will be no drive-through services provided;
4. The curbs and sidewalks adjacent to the lot are complete and in sound condition, as determined by the public works authority, with granite curb with at least four (4) inch reveal, and sidewalks are in good repair with uniform material and level surface and meet accessibility requirements of the Americans with Disabilities Act;
5. The use does not require additional or reduce existing parking, either on or off the site, and the project does not significantly increase traffic generation;
6. There are no known stormwater impacts from the proposed use or any existing deficient conditions of stormwater management on the site;
7. There are no evident deficiencies in existing screening from adjoining properties; and
8. Existing utility connections are adequate to serve the proposed development and there will be no disturbance to or improvements within the public right-of-way.
9. There are no current zoning violations;
10. Any emergency generators are to be located to minimize noise impacts to adjoining properties and documentation that routine testing of the generators occur on weekdays between the hours of 9 a.m. to 5 p.m. Documentation pertaining to the noise impacts of the emergency generator shall be submitted; and
11. There is no anticipated noise, vibration, glare, fumes or other foreseeable impacts associated with the project.

- a. **Filing the Application.** An applicant seeking an administrative authorization under this subsection shall submit an administrative authorization application for review, detailing the site plan with dimensions of proposed improvements and distances from all property lines, and stating that the proposal meets all of the provisions in standards 1-11 of Section 14-423 (b)1. **The application must be accompanied by an application fee of \$50.**
- b. **Review.** Upon receipt of such a complete application, the Planning Authority will process it and render a written decision of approval, approval with conditions or denial, with all associated findings.
- c. **Decision.** If a full administrative authorization is granted, the application shall be approved without further review under this article, and no performance guarantee shall be required. In the event that the Planning Authority determines that standards a and b of Section 14-523 (b) (1) and at least four (4) of the remaining standards have been met, the Planning Authority shall review the site plan according to all applicable review standards of Section 14-526 that are affected by the standards in this subsection that have not been met. If an exemption or partial exemption from site plan review is not granted, the applicant must submit a site plan application that will undergo a full review by the Planning Board or Planning Authority according to the standards of Section 14-526.

Criteria for an Administrative Authorizations:
(See Section 14-523 (4) on page 2 of this application)

Applicant's Assessment
Y(yes), N(no), N/A




Planning Division
Use Only

a) Is the proposal within existing structures?	No	No
b) Are there any new buildings, additions, or demolitions?	No	Yes, new front steps and landing
c) Is the footprint increase less than 500 sq. ft.?	Yes	Yes
d) Are there any new curb cuts, driveways or parking areas?	No	No
e) Are the curbs and sidewalks in sound condition?	Yes	Yes
f) Do the curbs and sidewalks comply with ADA?	Yes	Yes
g) Is there any additional parking?	Yes	No
h) Is there an increase in traffic?	No	No
i) Are there any known stormwater problems?	No	No
j) Does sufficient property screening exist?	Yes	Yes
k) Are there adequate utilities?	Yes	Yes
l) Are there any zoning violations?	No	No, the plan shows athletic equipment, but the applicant has confirmed this is not a health club. It is a karate studio.
m) Is an emergency generator located to minimize noise?	No	N/A
n) Are there any noise, vibration, glare, fumes or other impacts?	No	No

The Administrative Authorization for at 1854 Forest Avenue was approved by Barbara Barhydt, Development Review Services Manager on December 27, 2011 with the following condition(s) in addition to the listed below:


1. The applicant shall obtain all required City Permits, including building permits from the Inspection Division (874-8703) and any other permits required from the Department of Public Services (874-8801) prior to the start of any construction.
2. According to Mr. Zappia, he intends to bring forward a site plan for other uses on this site in the future. The overall site layout will be reviewed and changes may be required for the building entrance or site access points to accommodate the uses proposed at that time.

Barbara Barhydt
Dev. Review Services Manager
Dec. 27, 2011

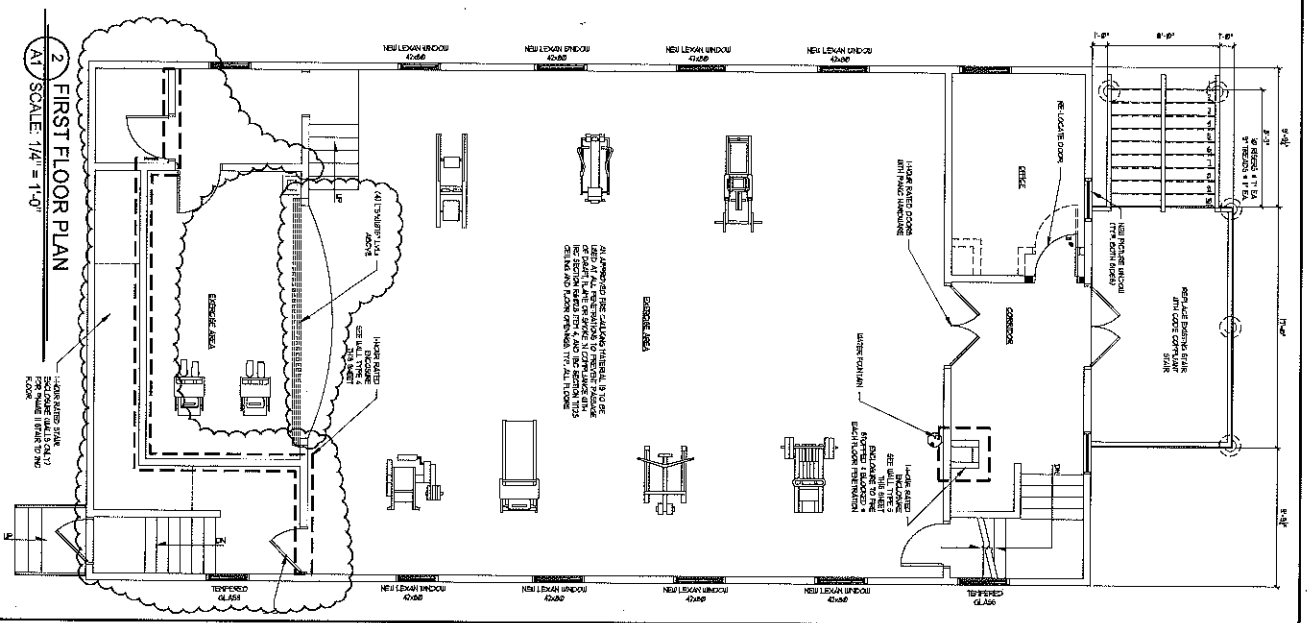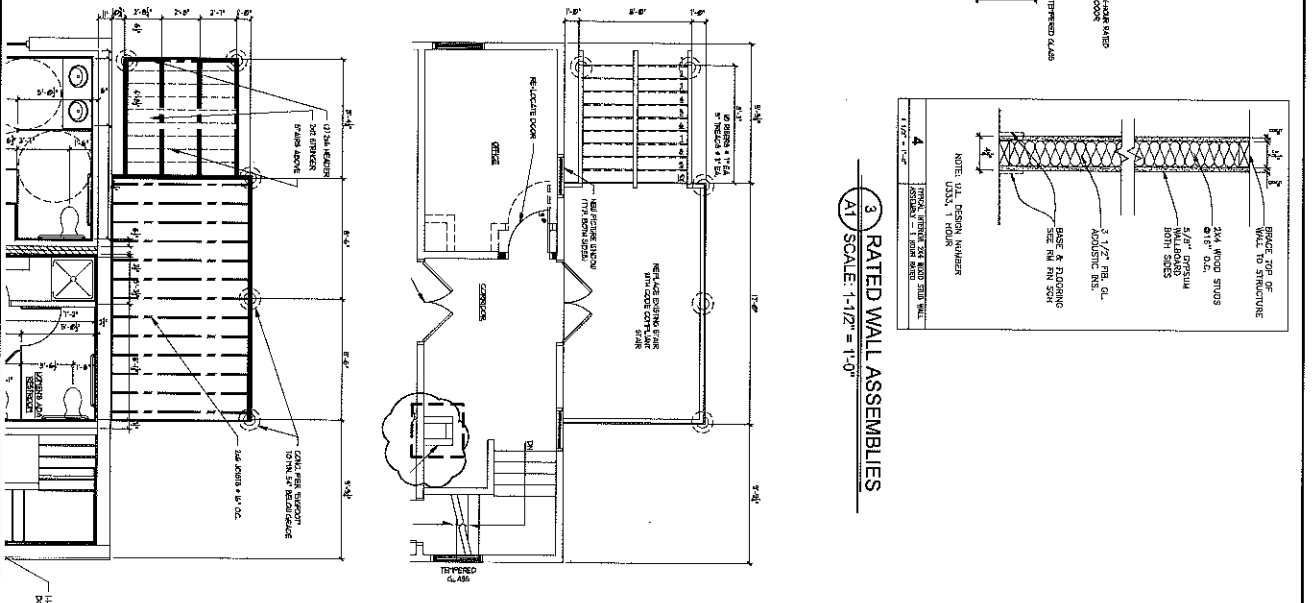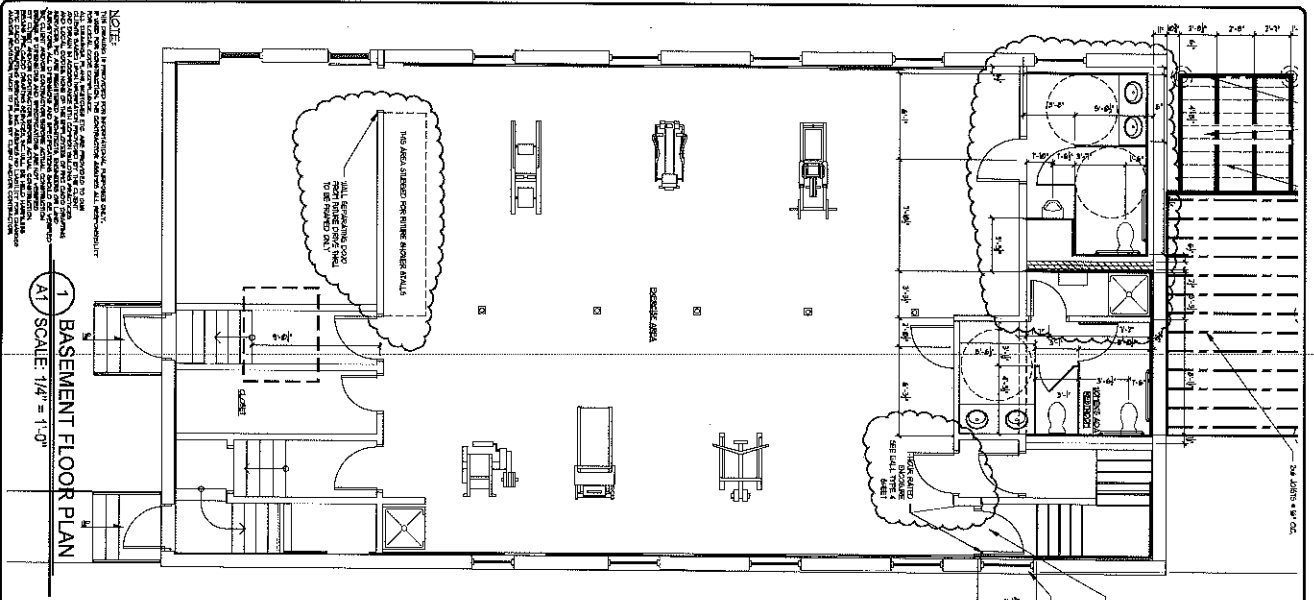

	1854 FOREST 1844 FOREST AVENUE, PORTLAND, ME 04103 BASEMENT & FIRST FLOOR PLANS	<p>75 Bishop St. Portland, ME 04101 202-634-1111 Fax: 202-634-8514 E-Mail: fac@facadd.com</p>	PROPERTY OF FAC CADD
	REVISIONS: 1. Updated Plans 2.		

CODE: IBC 2009
 TOWN: PORTLAND
 DATE: 05-21-11
 SCALE: 1/4" = 1'-0"
 DESIGNED: JORDAN
 DRAWN: JORDAN
 TITLE: BASEMENT & FIRST FLOOR PLANS
 FILE: A1
 SHEET: A1

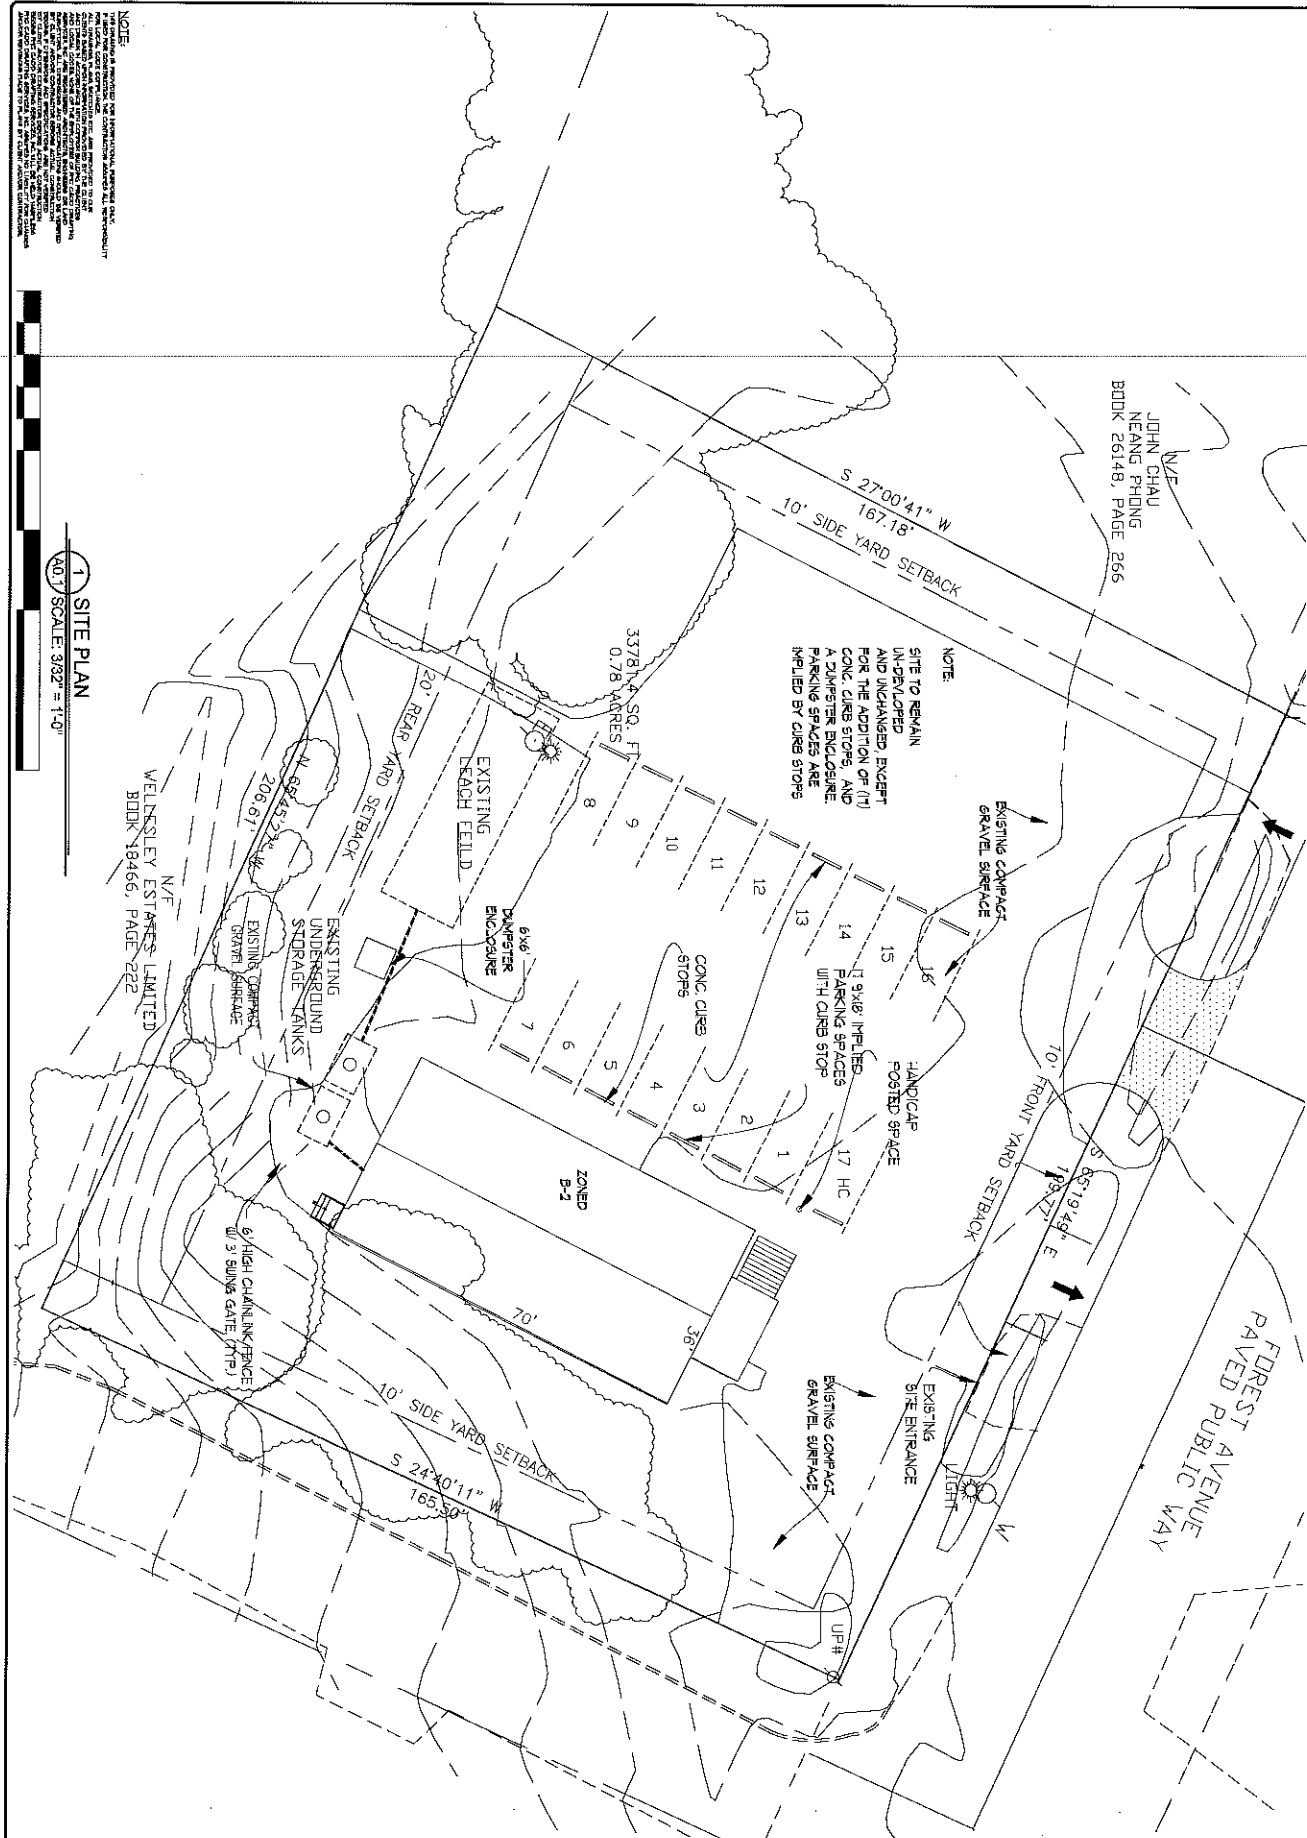

NOTE:
 ALL DIMENSIONS SHOWN ON THIS PLAN ARE APPROXIMATE AND BASED ON THE INFORMATION PROVIDED BY THE CLIENT. THE ENGINEER HAS CONDUCTED A VISUAL INSPECTION OF THE SITE AND HAS FOUND THE INFORMATION TO BE REASONABLY ACCURATE. THE ENGINEER DOES NOT WARRANT THE ACCURACY OF THE INFORMATION PROVIDED BY THE CLIENT. THE ENGINEER'S RESPONSIBILITY IS LIMITED TO THE DESIGN OF THE PAVING AND THE IMPLICATION OF THE SETBACKS. THE ENGINEER DOES NOT WARRANT THE ACCURACY OF THE INFORMATION PROVIDED BY THE CLIENT. THE ENGINEER'S RESPONSIBILITY IS LIMITED TO THE DESIGN OF THE PAVING AND THE IMPLICATION OF THE SETBACKS.



1 SITE PLAN
 (A0.1) SCALE: 3/8" = 1'-0"

FILE	1854 FOREST
SHEET	A0.1
TITLE	SITE PLAN
DRAWN	JOMAR
DESIGNED	JOMAR
DATE	05-21-11
SCALE	3/8" = 1'-0"
CODE	PC 2009
TOWN	PORTLAND
REVISIONS	
1.	
2.	
3.	



1854 FOREST
 1854 FOREST AVENUE, PORTLAND, ME 04103
SITE PLAN

FRS CADD Engineering Resource Center
 75 Broadway St.
 Portland, Maine 04103
 207-478-8711 Fax 207-478-8515
 E-Mail: cadd@frscadd.com

PRIORITY OF