


NOTICE: WINDOWS AT ALL  
 BATHROOM ROOMS TO BE  
 FIXED GLAZED WITH 3  
 TRANSPIER PROOF FIBERGLASS  
 AND MEETING RAIL SYSTEM

SEE DETAIL  $\frac{4}{M3}$

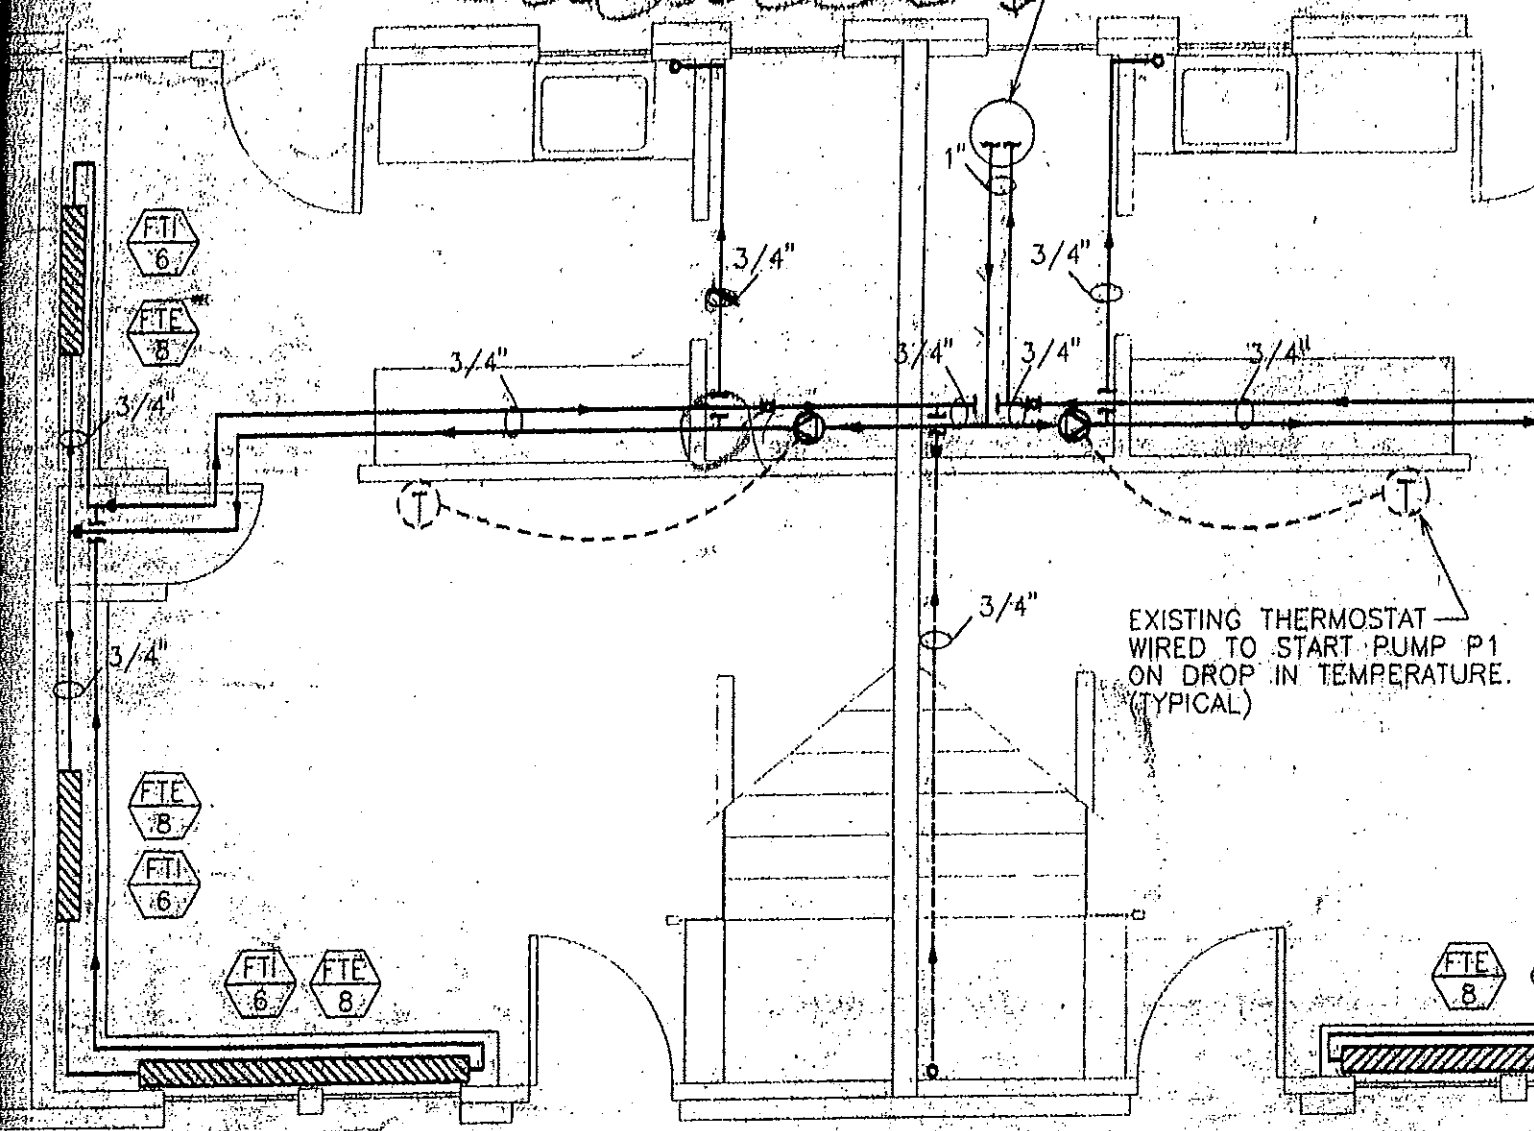

EXISTING THERMOSTAT  
 WIRED TO START PUMP P1  
 ON DROP IN TEMPERATURE  
 (TYPICAL)

2 BEDROOM UNIT - FIRST FLOOR