




- NOTES:**
 1. SEE DRAWING A-001 FOR GENERAL NOTES, LEGEND, AND ABBREVIATIONS.

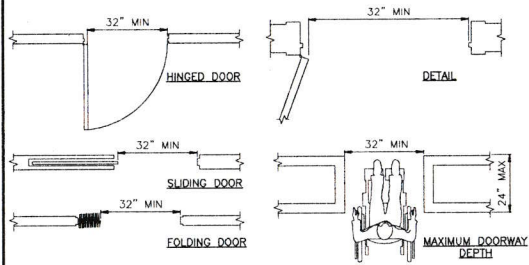

1 CLEAR DOORWAY AND DEPTH
 SCALE: NTS

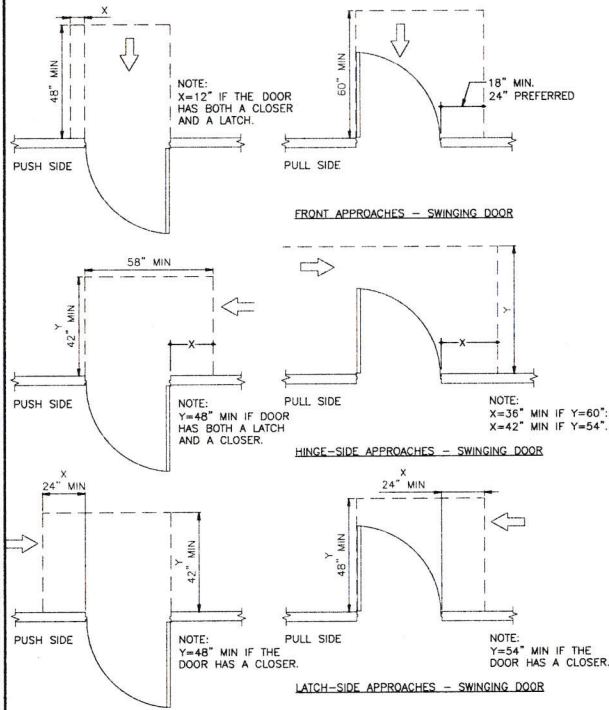

2 DOORWAY APPROACH CLEARANCES
 SCALE: NTS

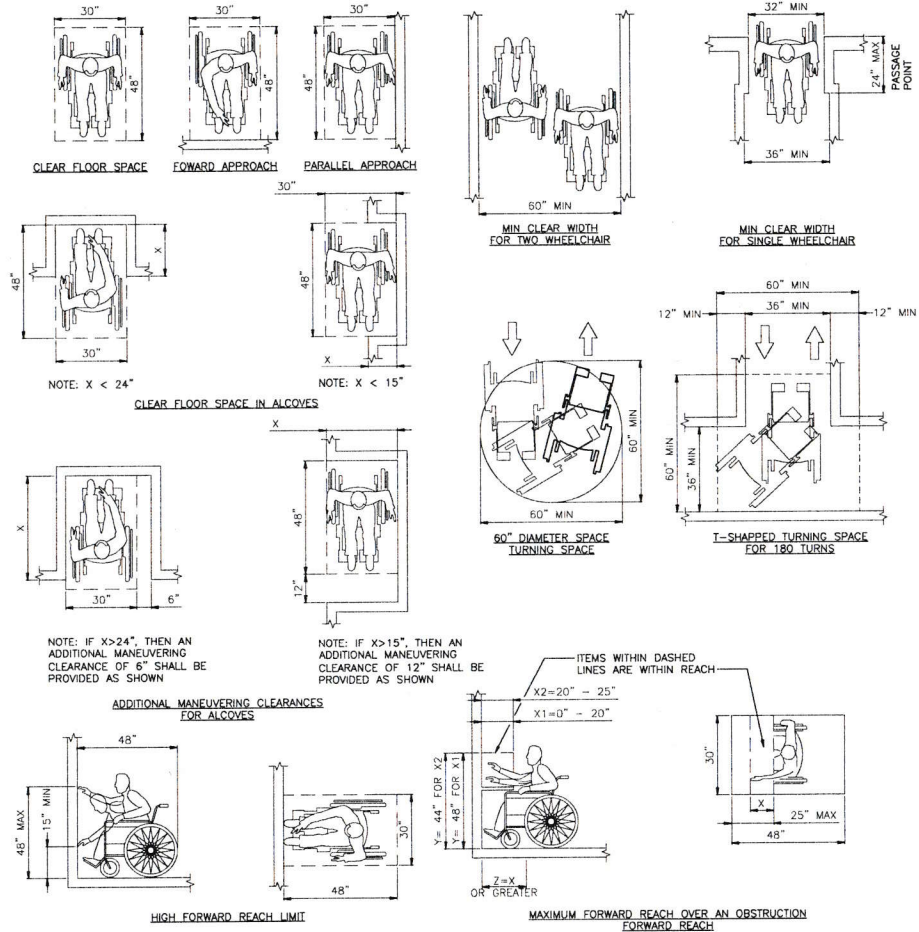

3 WHEELCHAIR ACCESSIBLE REQUIREMENTS
 SCALE: NTS

PLEASE NOTE THIS DOCUMENT MAY NOT ACCURATELY REPRESENT THE FINAL DOCUMENT. ONLY AN ENGINEER, ARCHITECT OR SURVEYOR SIGNED, SEALED AND DATED PAPER COPY, PROVIDED BY THIS OFFICE MAY BE UTILIZED FOR BIDDING OR CONSTRUCTION PURPOSES.



REV	DESCRIPTION	DATE	APP	DATE
0	ISSUED FOR BID	05/10/17		

PORTLAND HOUSING AUTHORITY PORTLAND, MAINE	
PHA RIVERTON HEAD START BUILDING 14, UNITS 102 AND 104	
TYPICAL ACCESSIBLE CLEARANCES	DRAWING NO.
	A-002

2018 PORTLAND HOUSING AUTHORITY 102, 104, RIVERTON HEAD START BUILDING 14, UNITS 102 AND 104 - 5/10/17 4:13 PM - MARCH DESIGNING