

JTAL



REV/10/17

PROJECT NAME

foundation
BREWING COMPANY
EXPANSION

PORTLAND, MAINE 04103

ONE INDUSTRIAL WAY

JHELT

WET CORE
PLAYS &
ELEVATIONS

DATE
15 MAR '16

SCALE
AS NOTED


DRAWN
MFH/mgk

JOB NO.
160201


JHELT

A4

COPYRIGHT
REPRODUCTION OR REVISE OF THIS
DOCUMENT WITHOUT WRITTEN
PERMISSION FROM GRANT HAYS
ASSOCIATES IS PROHIBITED.

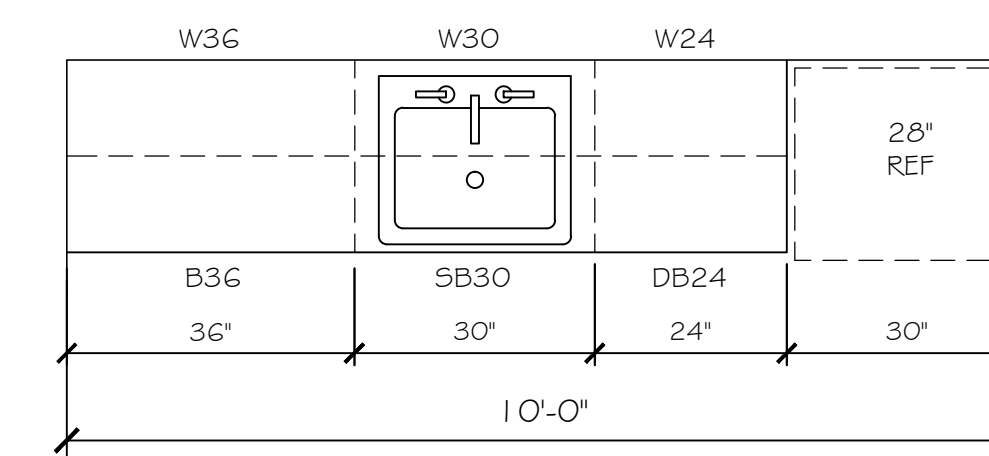


STAFF 101 PLAN
SCALE: 1/2" = 1'-0"

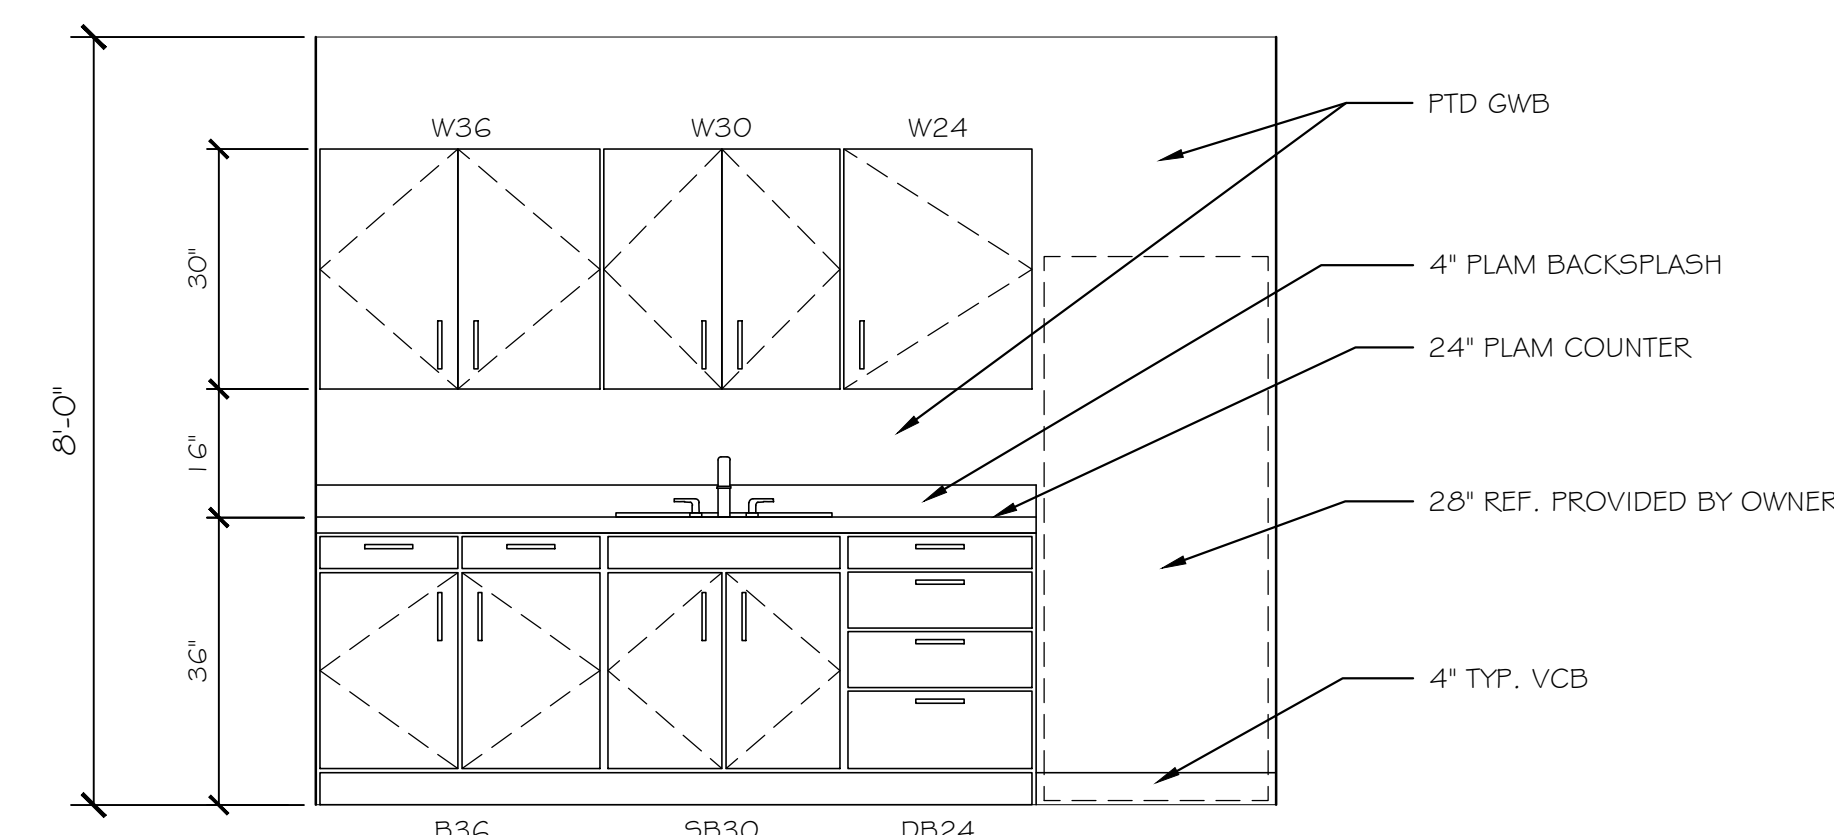

STAFF 101 ELEV.
SCALE: 1/2" = 1'-0"


STAFF 101 KITCHENETTE

3/8" = 1'-0"

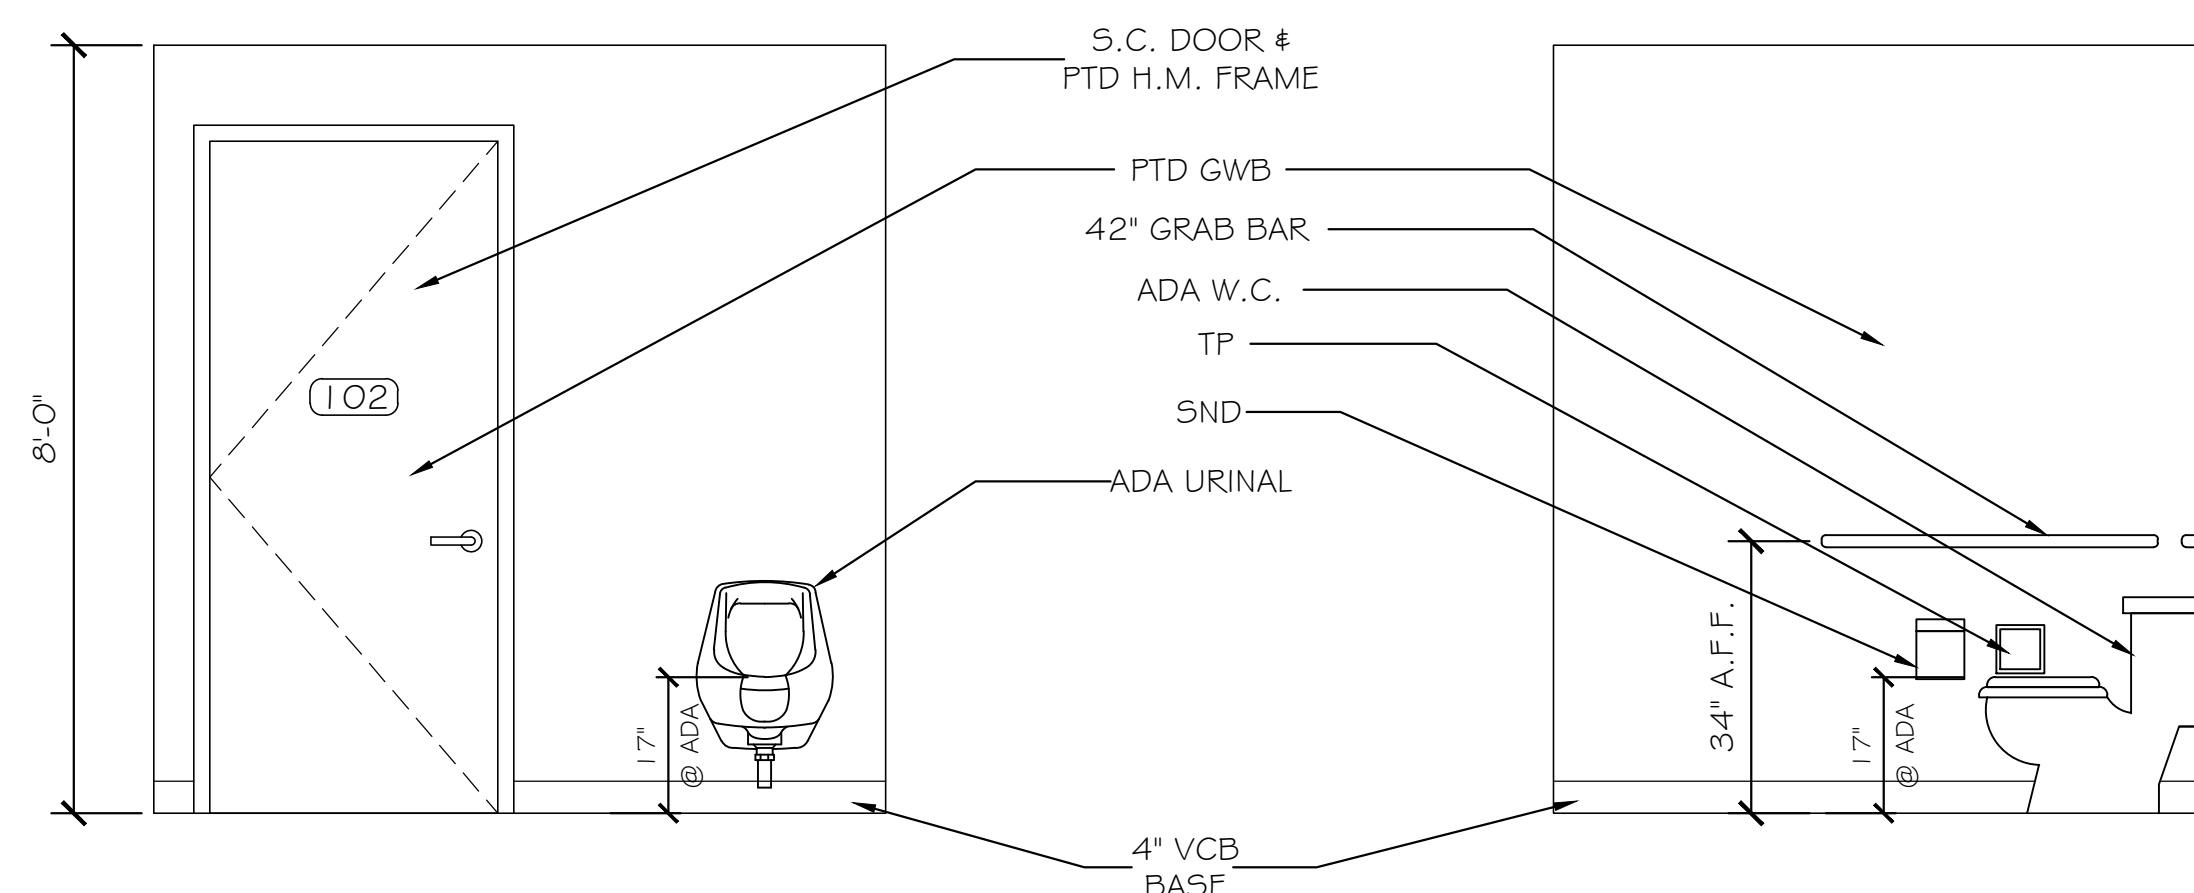


UNISEX TOILET 103

UNISEX TOILET 103

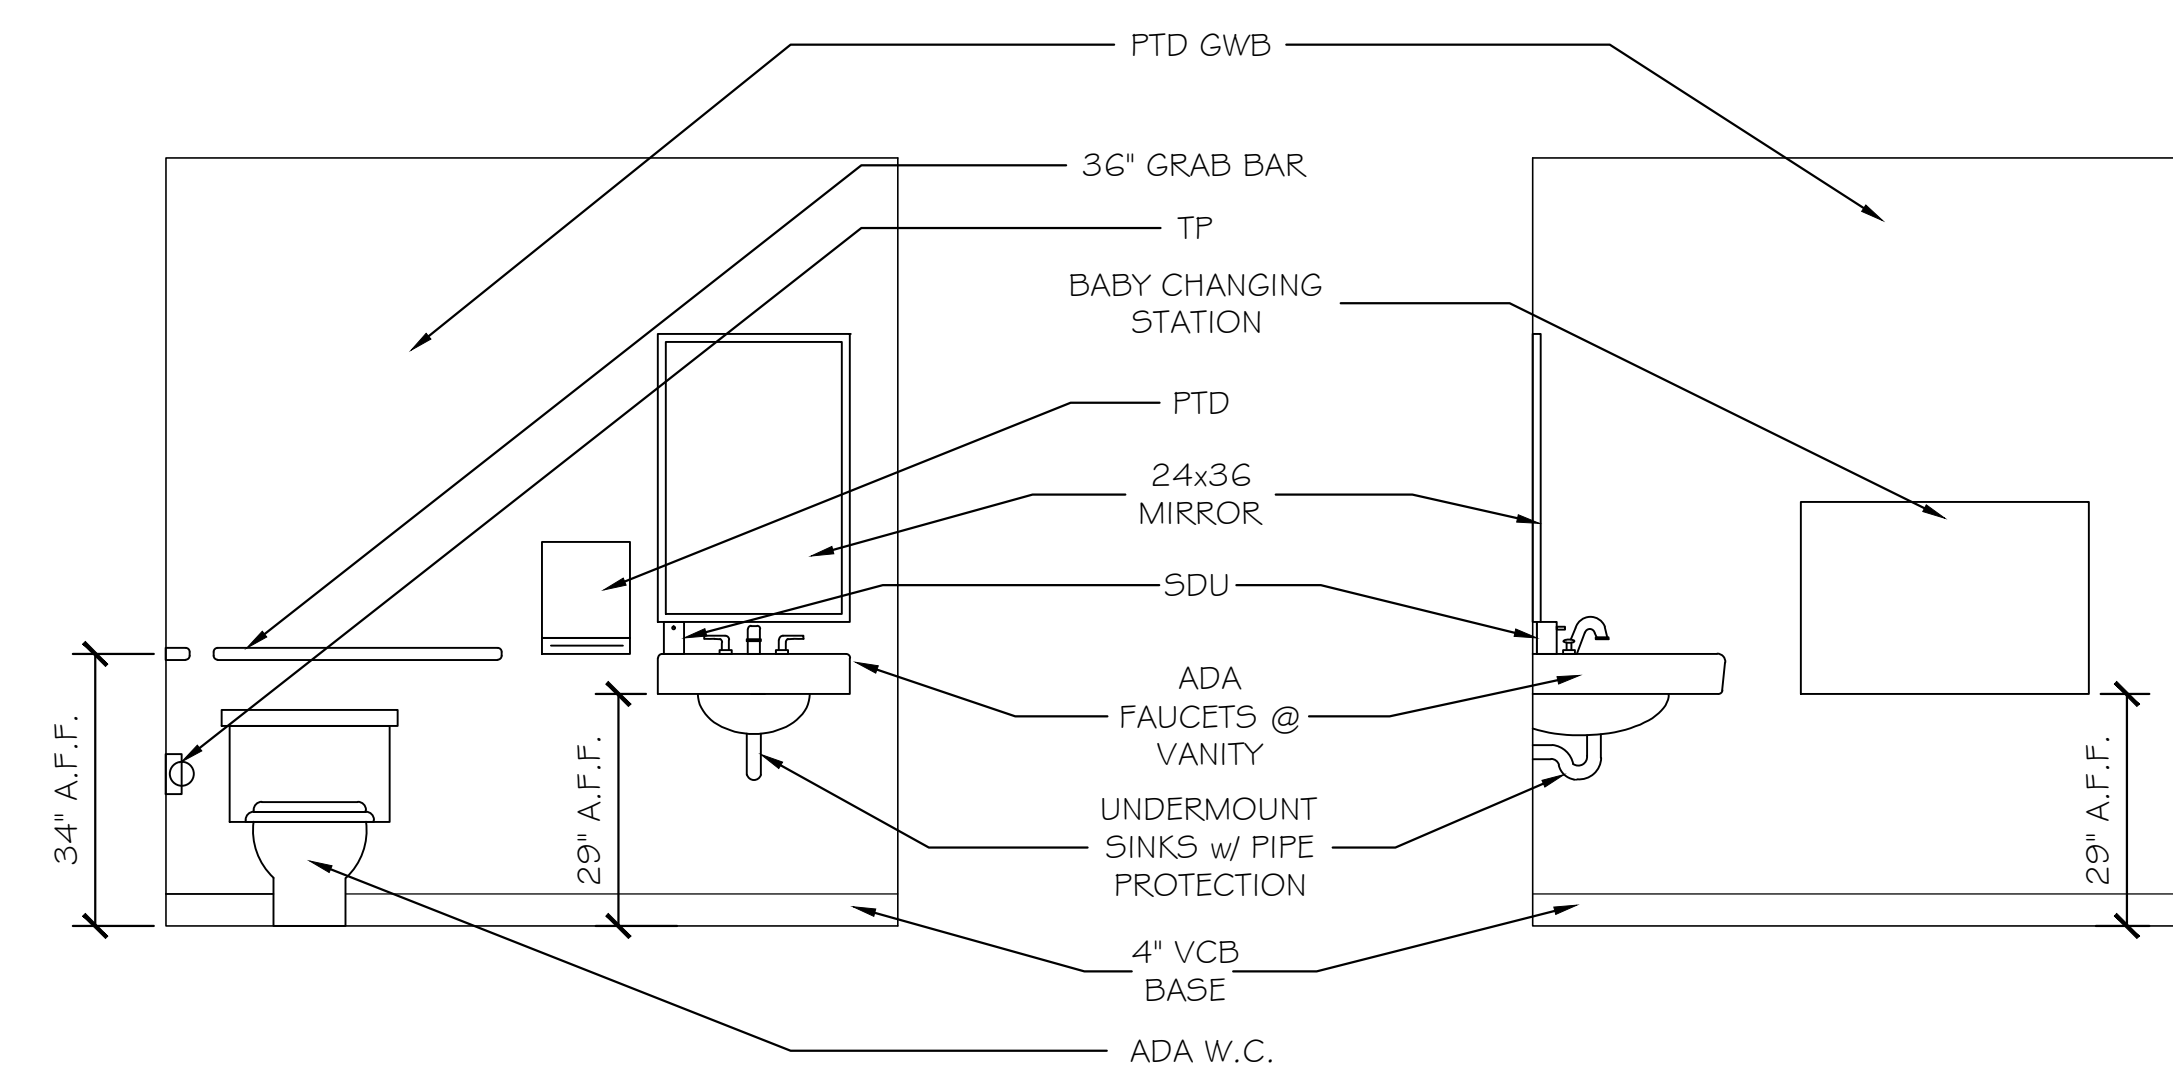

UNISEX TOILET 103

UNISEX TOILET 103

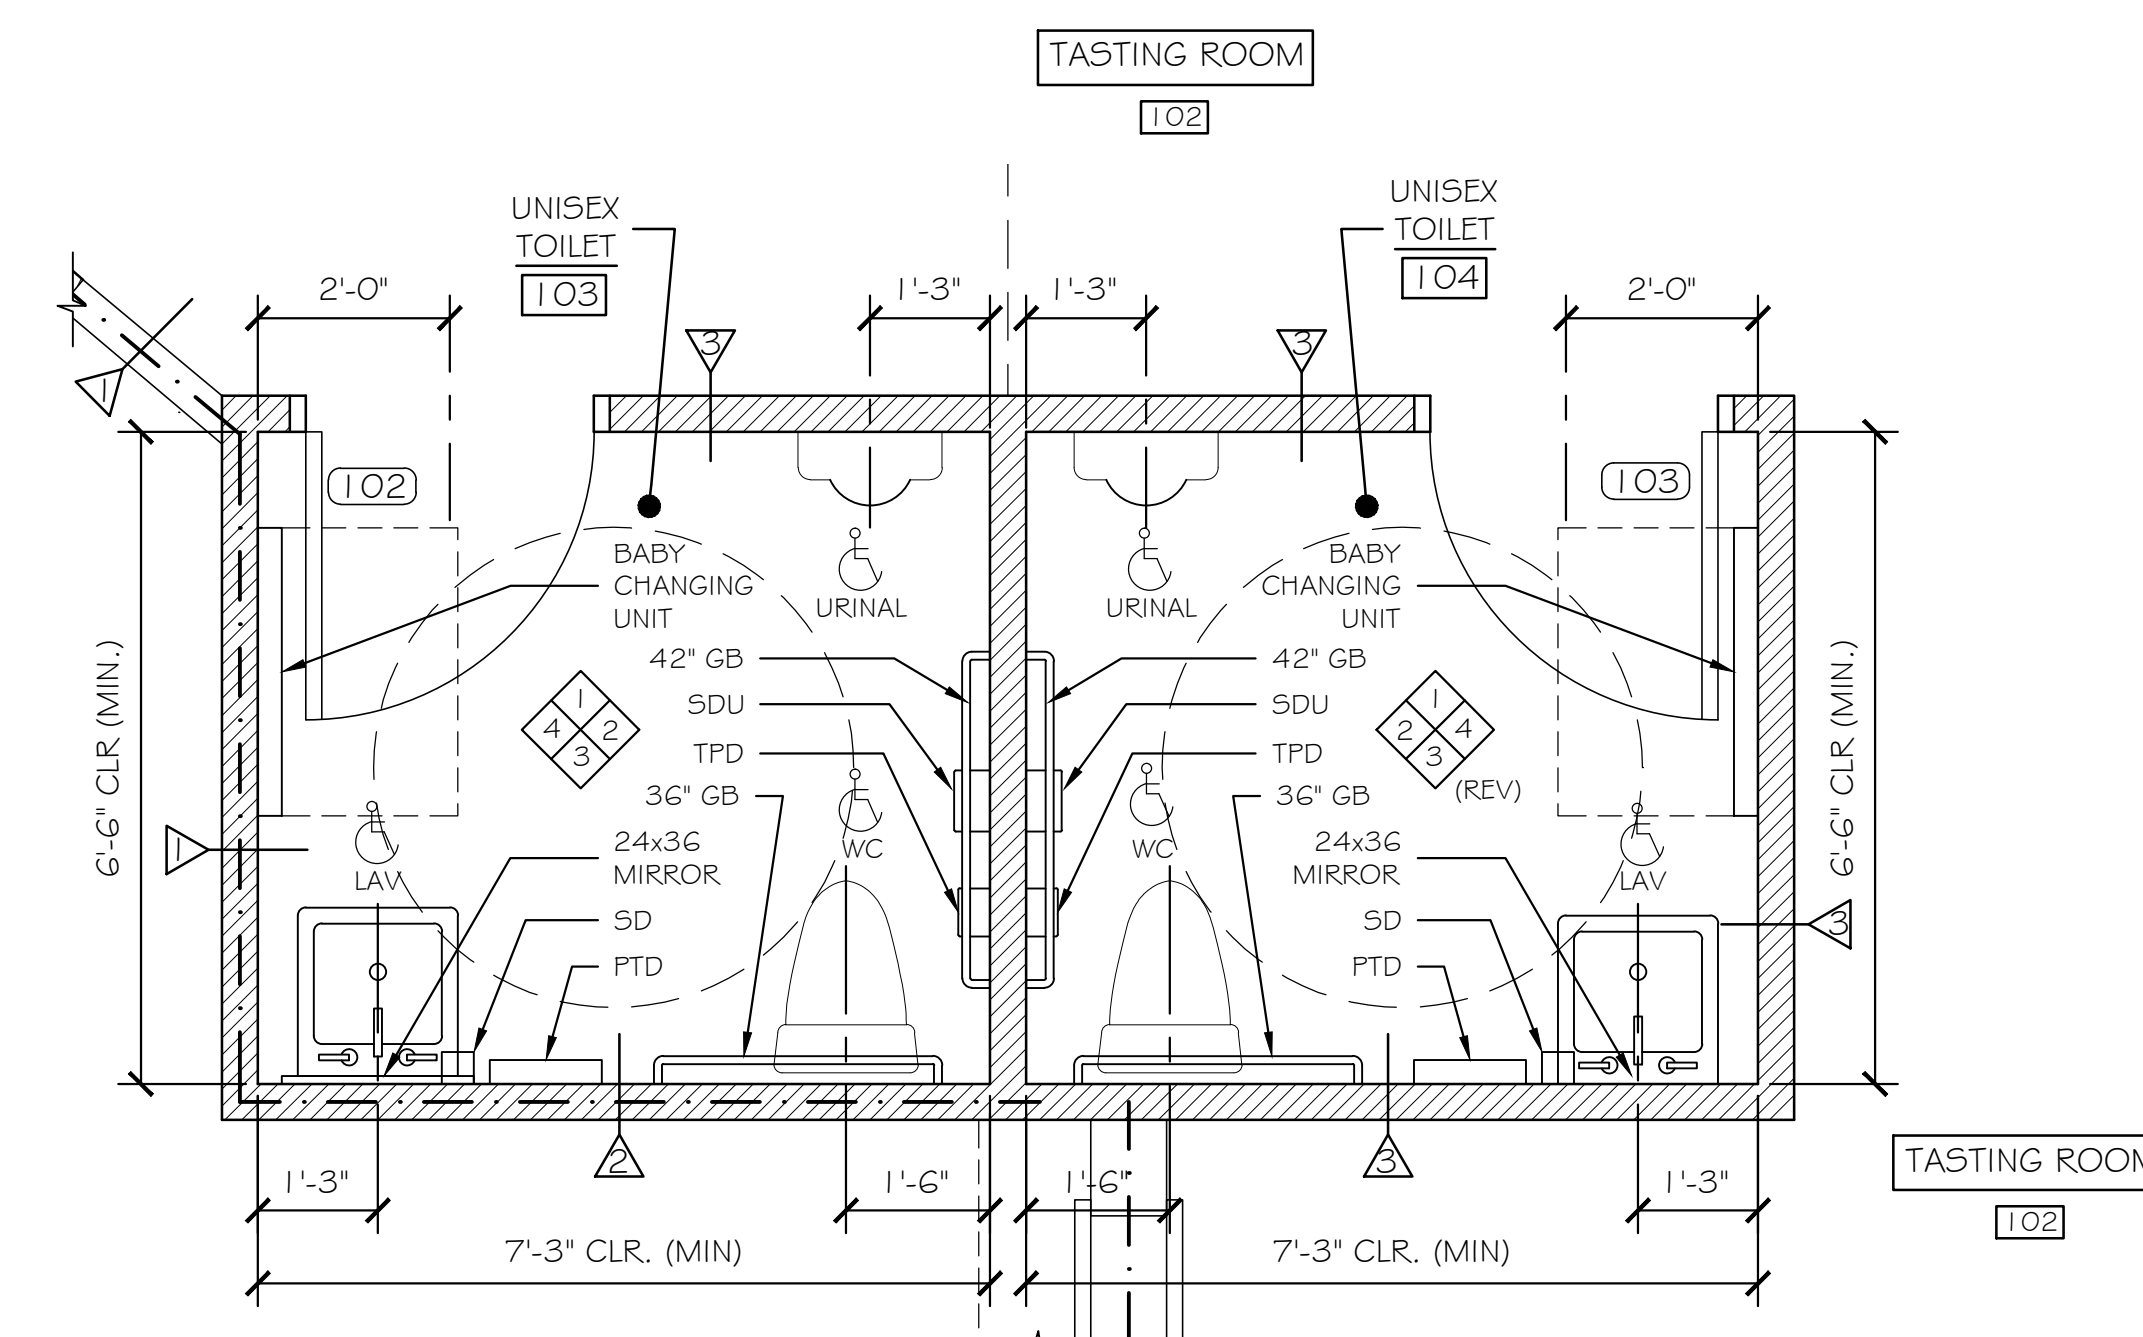

UNISEX ADA TOILETS 103 & 104 PLAN
SCALE: 1/2" = 1'-0"

UNISEX ACCESSIBLE TOILET ROOM 103 & 104

1/2" = 1'-0"