



RIVERSIDE STREET

1 FIRST FLOOR
SCALE 1/8" = 1'-0"

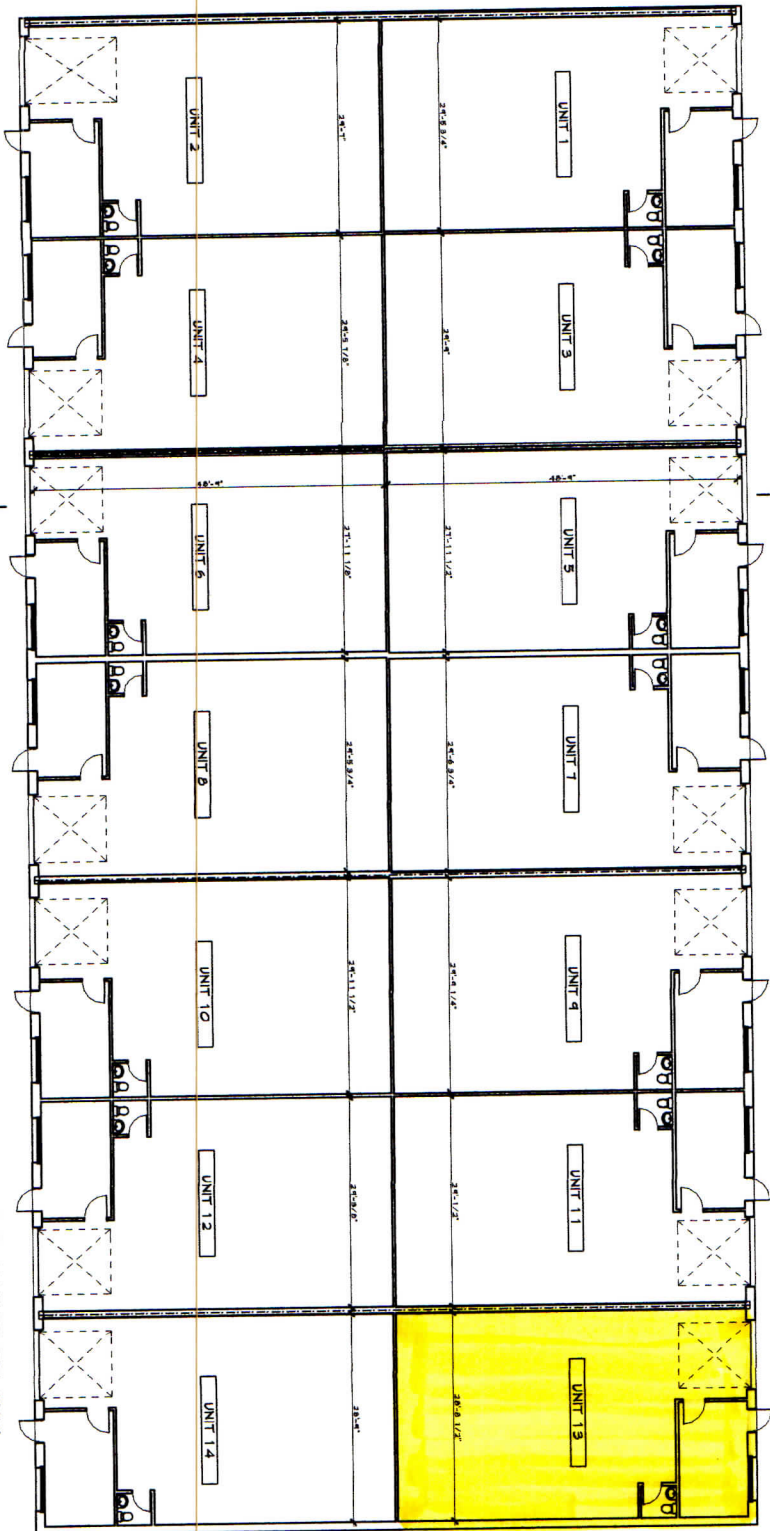

PROGRESS PLAN FOR REVIEW
11-28-2012

2 SECTION
SCALE 1/8" = 1'-0"

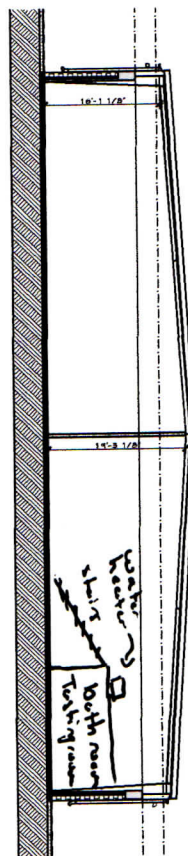

THIS DRAWING IS THE PROPERTY OF CANOPY DESIGN ARCHITECTS. IT IS TO BE USED ONLY FOR THE PROJECT AND SITE SPECIFICALLY IDENTIFIED HEREON. ANY REUSE OR MODIFICATION OF THIS DRAWING WITHOUT THE WRITTEN CONSENT OF CANOPY DESIGN ARCHITECTS IS PROHIBITED.

DATE	DESCRIPTION
11/28/12	PROGRESS PLAN FOR REVIEW

THE ARCHITECTS ARE
 REGISTERED ARCHITECTS
 IN THE STATE OF MAINE
 CANOPY DESIGN ARCHITECTS
 1000 WASHINGTON ST.
 PORTLAND, MAINE 04103
 TEL: 603.733.8888
 FAX: 603.733.8889
 WWW.CANOPYDESIGN.COM

MURIEL — CALLENDER ARCHITECTS
 1000 WASHINGTON ST.
 PORTLAND, MAINE 04103
 TEL: 603.733.8888
 FAX: 603.733.8889
 WWW.CANOPYDESIGN.COM

ONE INDUSTRIAL WAY
 CANOPY DESIGN PORTLAND, MAINE

11/28/12 11:58 AM C:\WORK\11-28-12\11-28-12.dwg PLOT: 11-28-12.PLOT17.DWG PLOTTER: HP DesignJet 2450c