
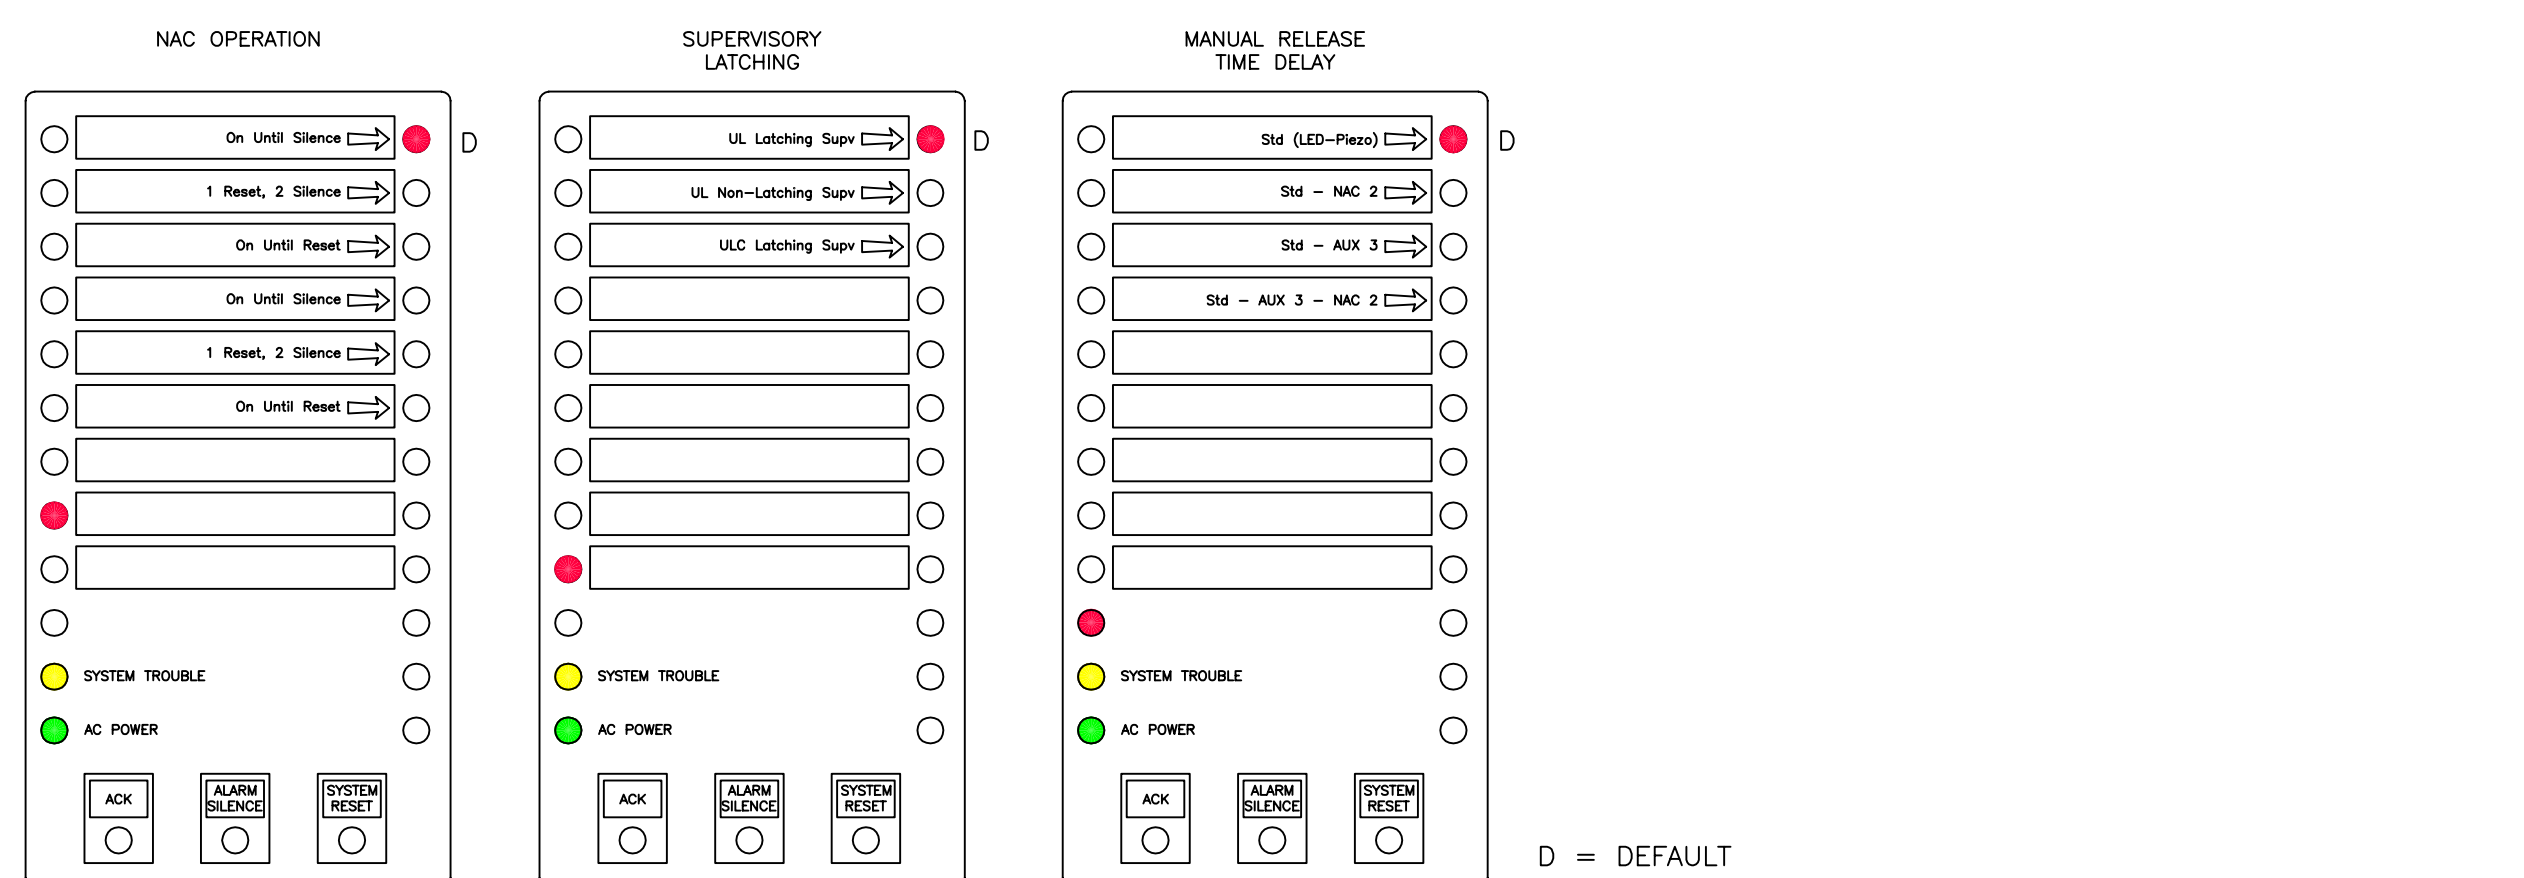


D = DEFAULT

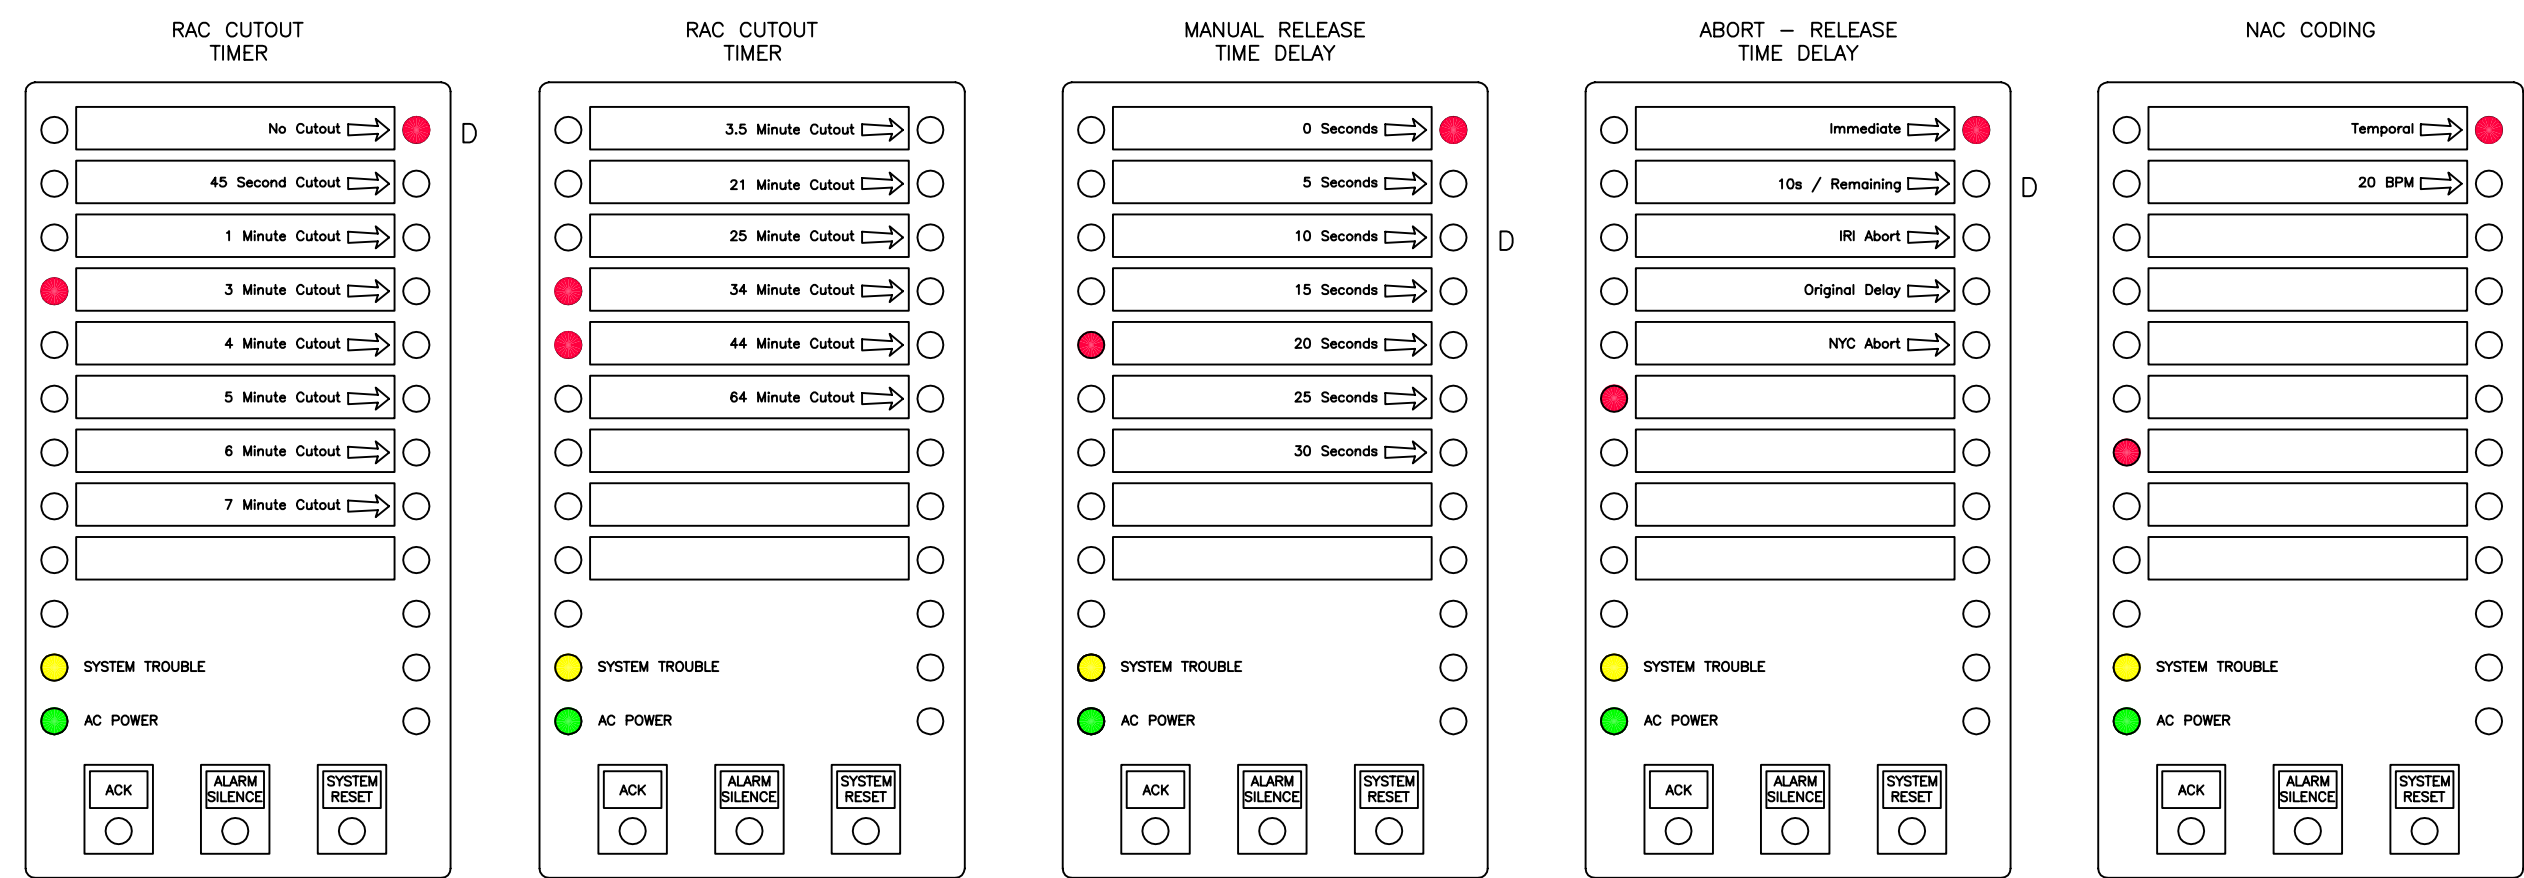

D = DEFAULT

Z-10 PANEL PROGRAMMING OPTIONS

FRONT PANEL PROGRAMMING NOTES

1. OPEN THE CABINET DOOR, REMOVE THE PLASTIC PCB COVER, AND SET THE PROGRAM SWITCH (SW1) TO THE ON POSITION. THIS PLACES THE PANEL IN PROGRAMMING MODE. WHEN YOU DO THIS, THE TONE-ALERT SOUNDS AND THE TROUBLE LED FLASHES. PRESSING ACKNOWLEDGE SILENCES THE TONE-ALERT AND CHANGES THE LED TO STEADY ON.
2. THE AUTOPULSE Z-10 PANEL USES THE LEDS ON THE FRONT OF THE PANEL TO REPRESENT THE AVAILABLE PROGRAMMING OPTIONS. THE LEFT COLUMN OF LEDS REPRESENT WHICH GENERAL PROGRAMMING OPTION IS SELECTED AND THE RIGHT COLUMN REPRESENTS CONTEXT-SENSITIVE CHOICES FOR THE SELECTED PROGRAMMING OPTION.
3. THE SYSTEM RESET KEY ALLOWS YOU TO MOVE DOWN THROUGH THE CHOICES AND THE ACK KEY IS USED TO ACCEPT A SELECTION AND MOVE TO THE NEXT PROGRAMMING STEP. (THE ALARM SILENCE KEY HAS NO PROGRAMMING FUNCTION.)
4. WHEN PANEL PROGRAMMING IS FINISHED, SET THE PROGRAMMING SWITCH TO THE OFF POSITION. THIS AUTOMATICALLY SAVES CHANGES TO THE AUTOPULSE Z-10'S PROGRAMMING AND PLACES THE PANEL IN THE ALARM MODE.

SELF-SERVE EXTINGUISHING SYSTEM SHALL BE INSTALLED FROM AND IN ACCORDANCE WITH STATE FIRE MARSHALL APPROVED PLANS. ALL EXTINGUISHING SYSTEMS, DISPENSING SYSTEMS AND CONTROL EQUIPMENT SHALL BE UNDERWRITERS LABORATORY LISTED (UL).



NOTES:
 1. THE INFORMATION AND GRAPHIC DEPICTIONS ON THIS DRAWING ARE DERIVED FROM PYRO-CHEM, INC. DOCUMENT NUMBER 430545 TITLED "AUTOPULSE Z-10 AGENT RELEASE CONTROL SYSTEM INSTALLATION MANUAL" PART NUMBER 579-357, REV. G.
 2. THE AUTOPULSE Z-10 CONTROL PANEL PROGRAMMING SHALL BE FULLY TESTED.

System Information:
 PYRO-CHEM ATTENDANT II UL 1254
 DRY CHEMICAL FIRE SUPPRESSION
 SYSTEM PROTECTING A SELF-SERVICE
 GASOLINE FUELING FACILITY

Owner/Site:
 7-ELEVEN INC.
 7-ELEVEN #32541
 1917 FOREST AVENUE
 PORTLAND, ME 04101

Interstate FIRE PROTECTION
 P.O. BOX 1005
 NORTH CONWAY, NH 03860
 P.O. BOX 187
 GARDINER, ME 04345

PYRO-CHEM GAS ISLAND FIRE SUPPRESSION SYSTEM
 PANEL PROGRAMMING

Proj. no.:	Revisions:	Date:	SHEET : 04
CAD File: 7-11ForestAvePortME.dwg	ii	02/16/2016	
Drawn By: M. STEWARD			
Created on: 02/16/2016			
Designed by: M. STEWARD			
Checked by: B. TWOMBLY			
Approved by: B. TWOMBLY			
Project Lead: M. STEWARD			
Scale: AS NOTED			