

© 2017 RYAN SENATORE ARCHITECTURE

DEFINITIVE BREWING COMPANY
35 INDUSTRIAL WAY
PORTLAND MAINE



RYAN SENATORE ARCHITECTURE
565 CONGRESS STREET
PORTLAND, MAINE 04101
207-650-6414
senatorearchitecture.com

CONSULTANTS:

REVISIONS:

DATE: DECEMBER 14, 2017

PROJECT No. 1772

DRAWN BY: JPF


CHECKED BY: RJS

SCALE: AS NOTED


SHEET TITLE:

INTERIOR ELEVATIONS

A4-0

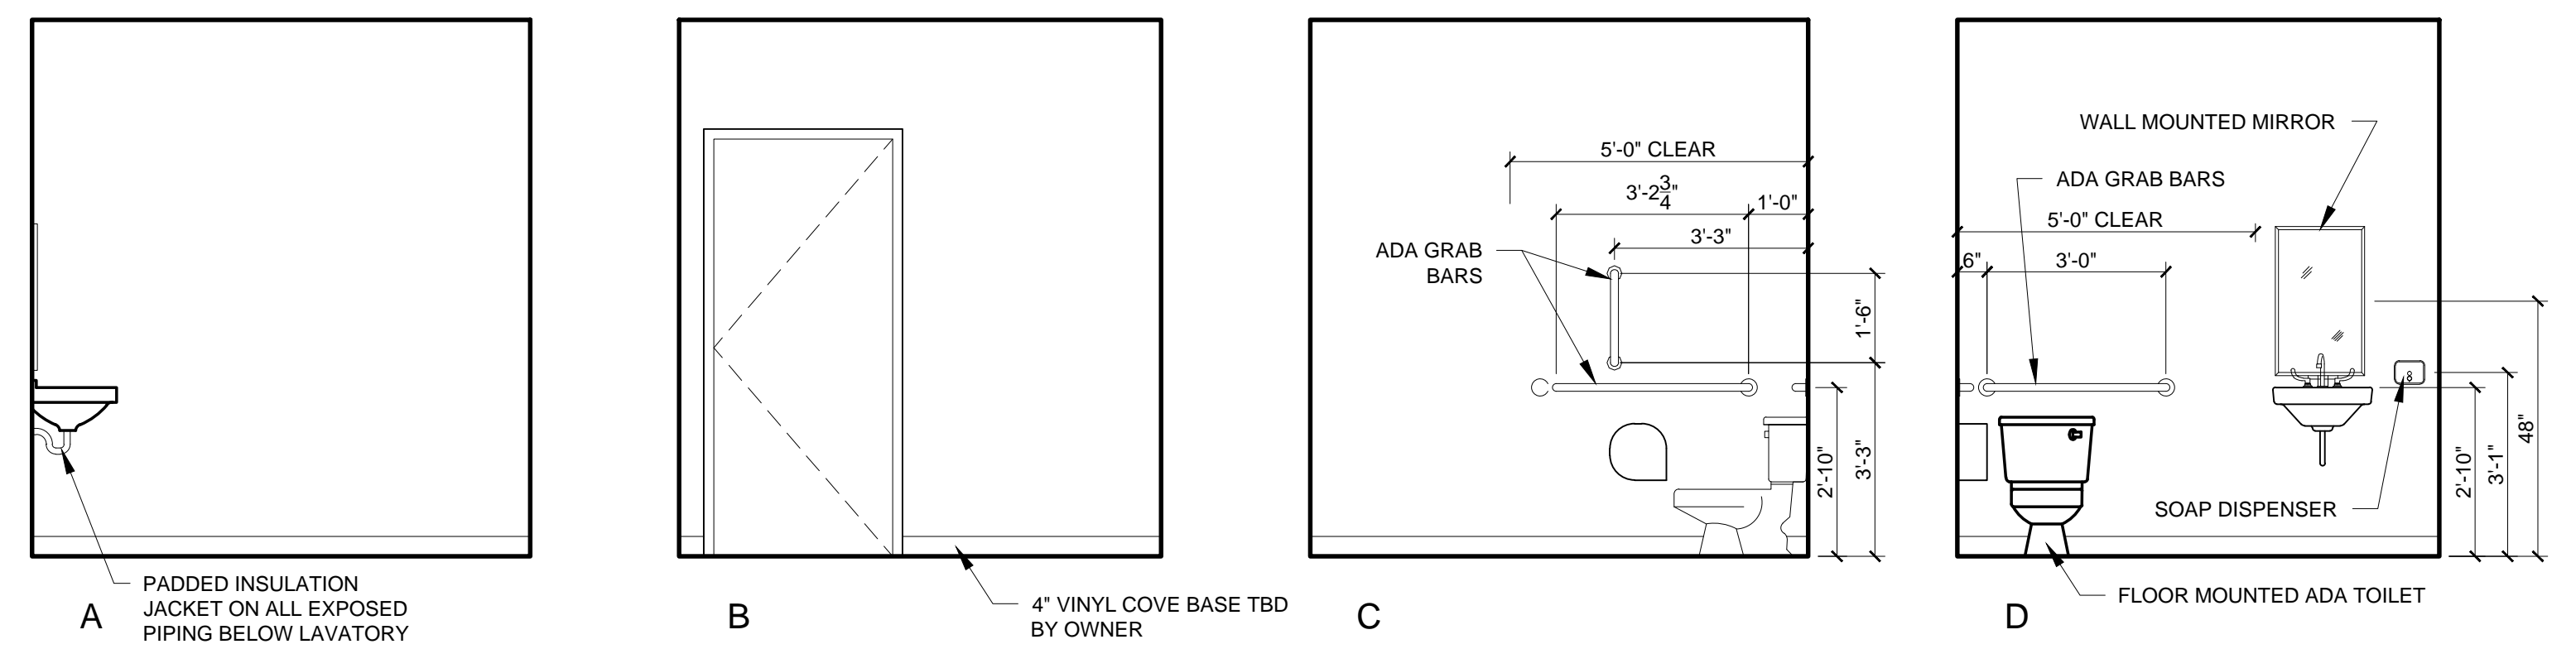

2 BATH - ROOM 103 - INTERIOR ELEVATIONS
3/8" = 1'-0"

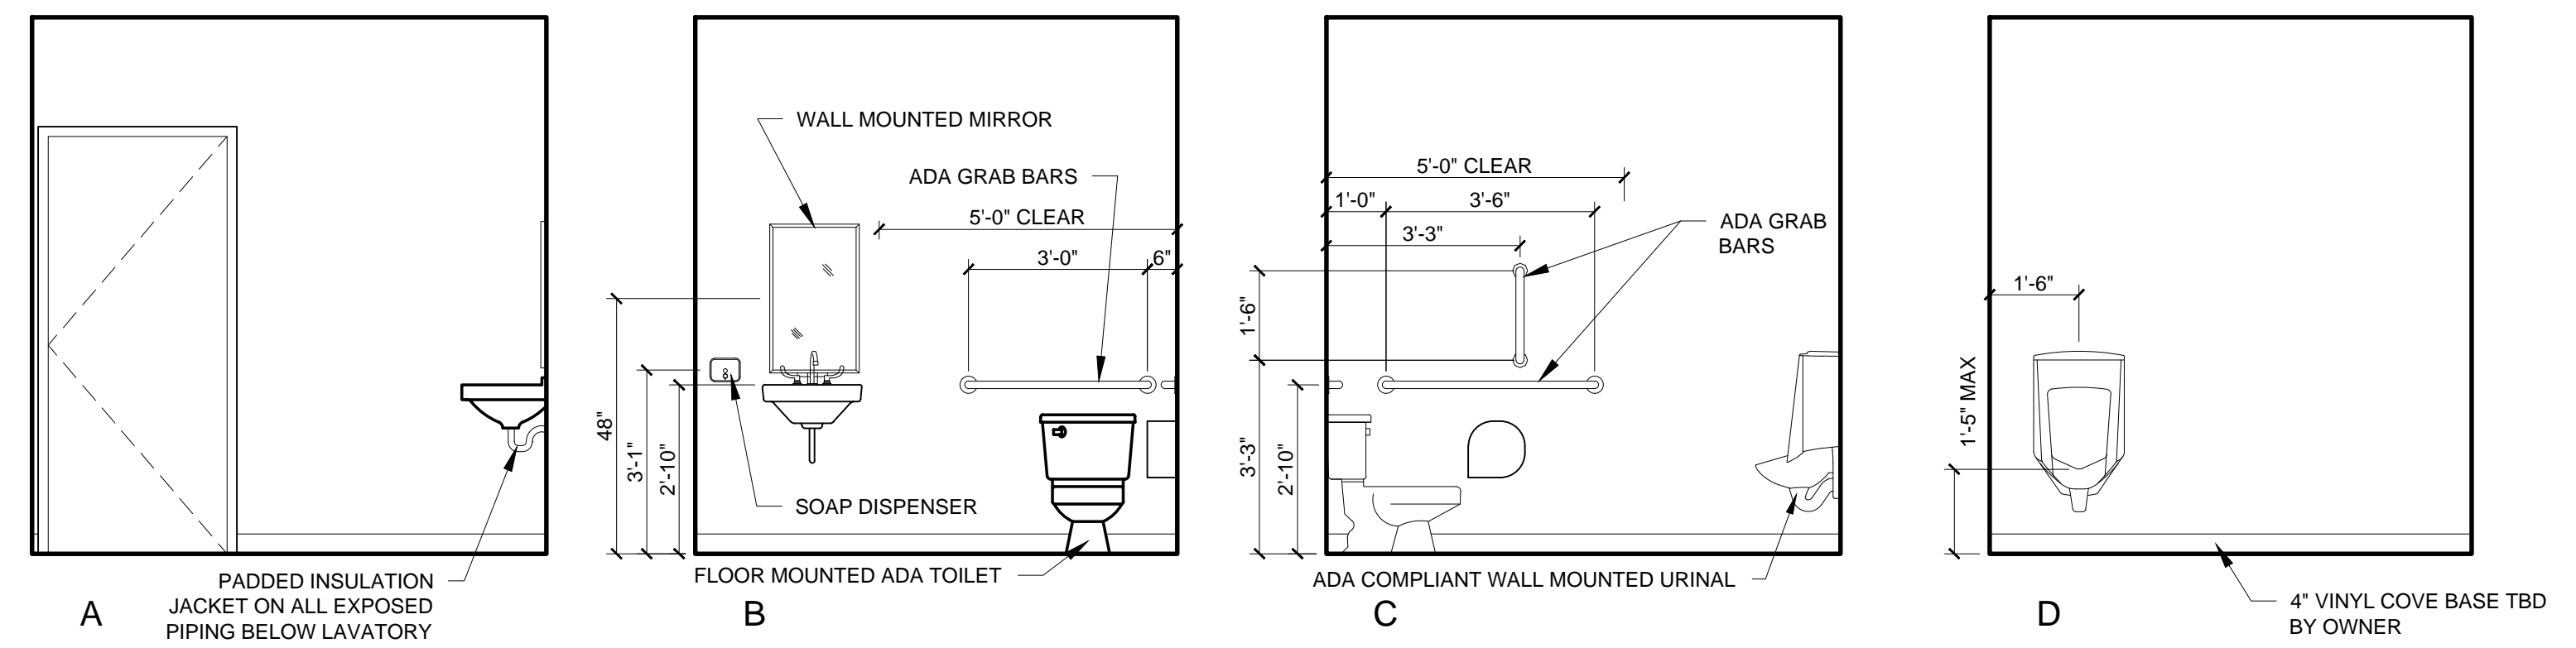

1 BATH - ROOM 104 - INTERIOR ELEVATIONS
3/8" = 1'-0"