

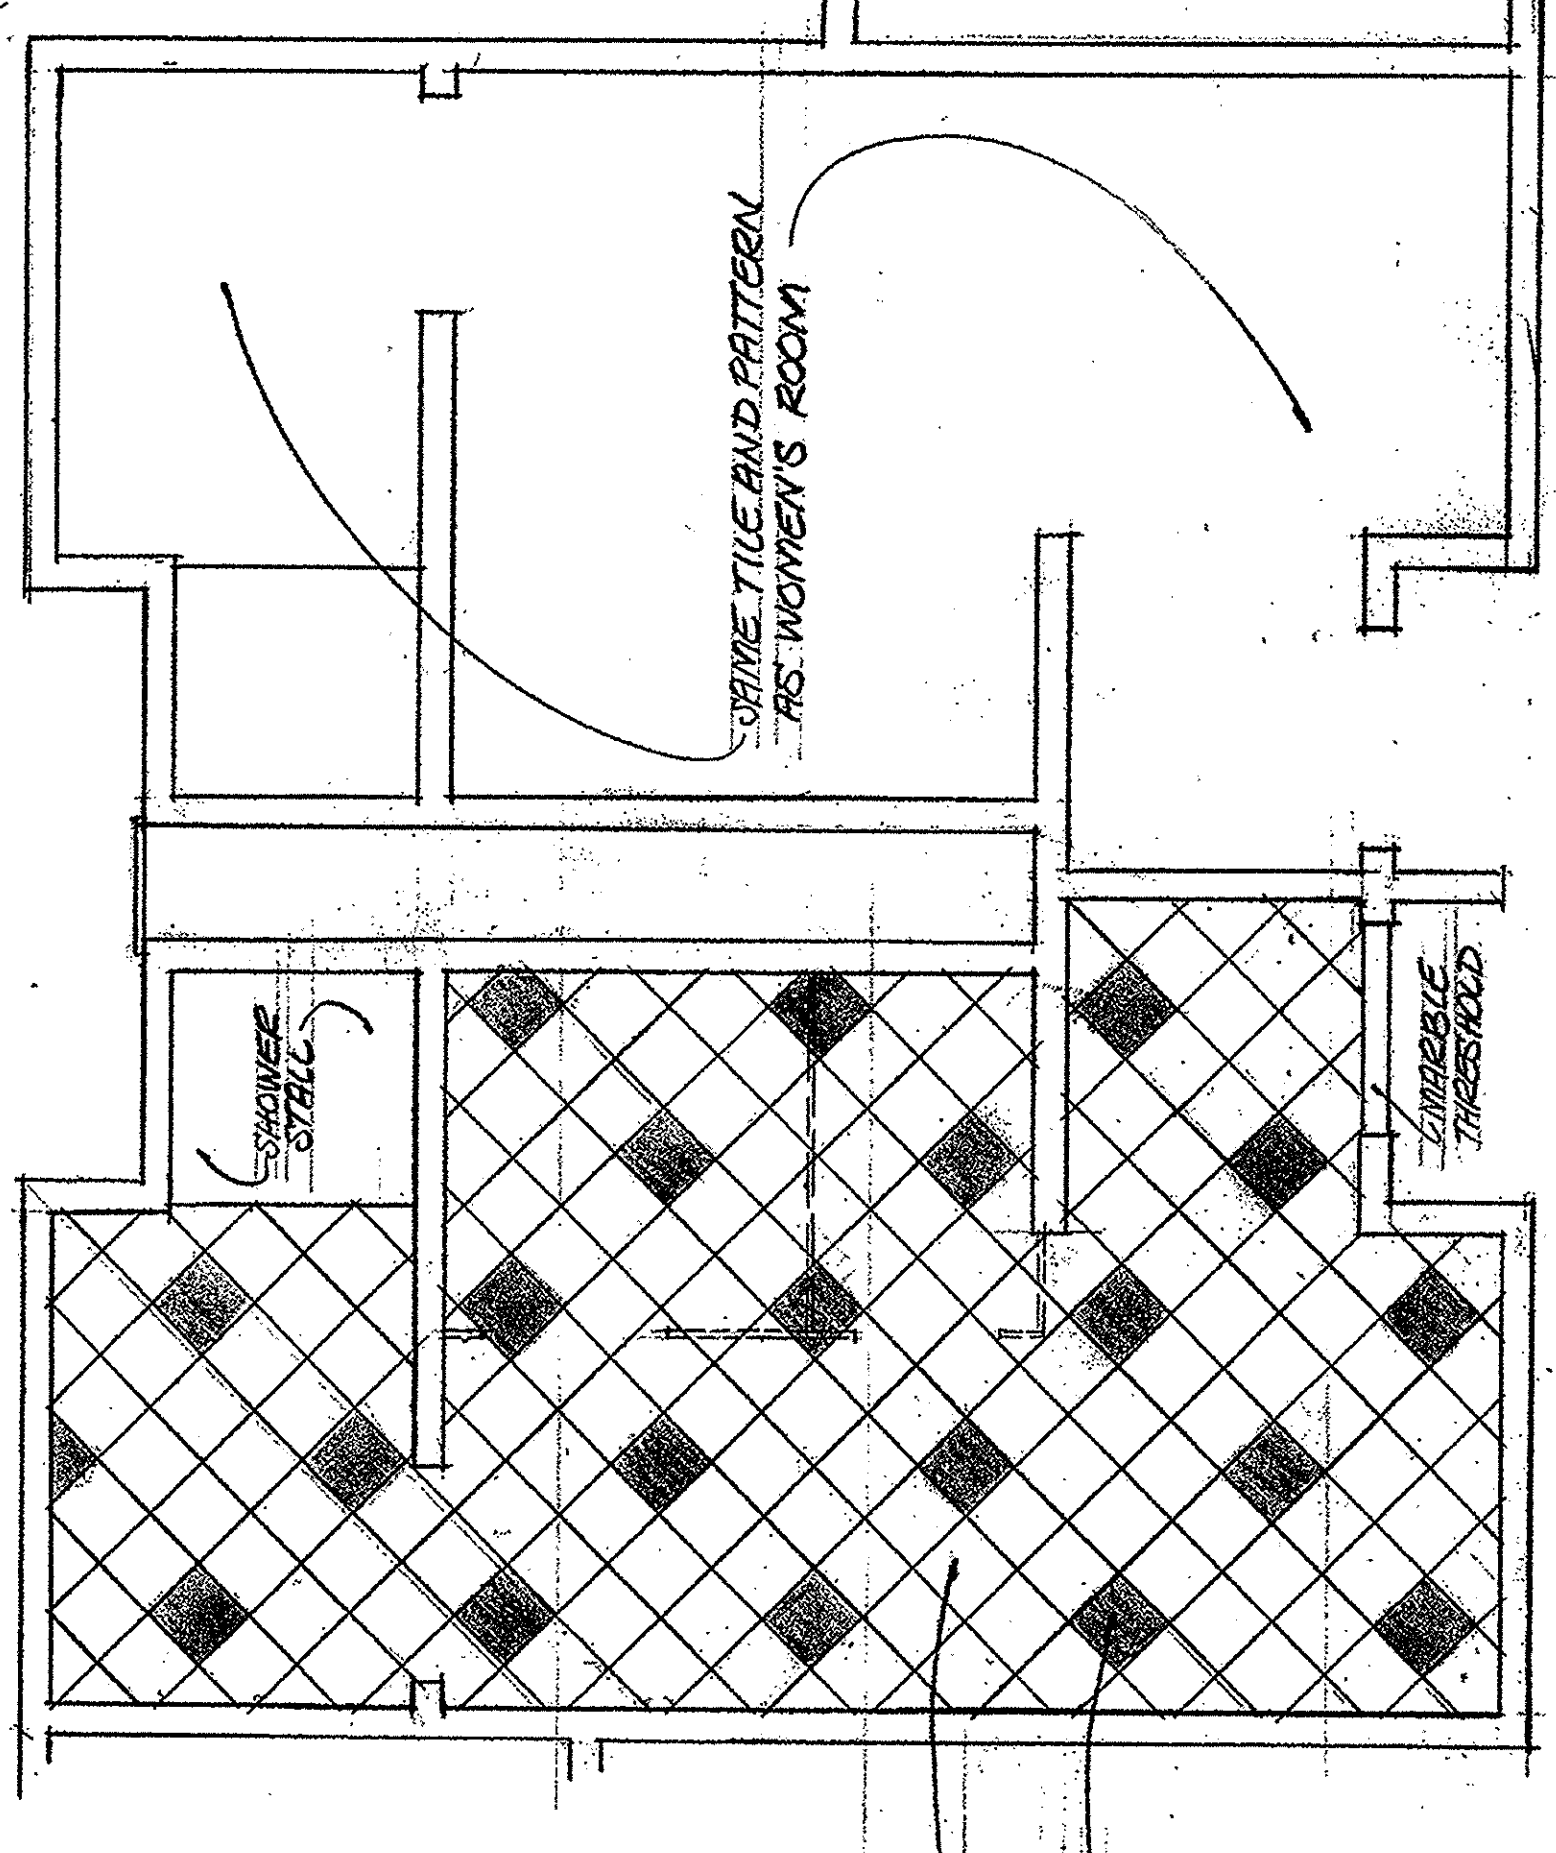
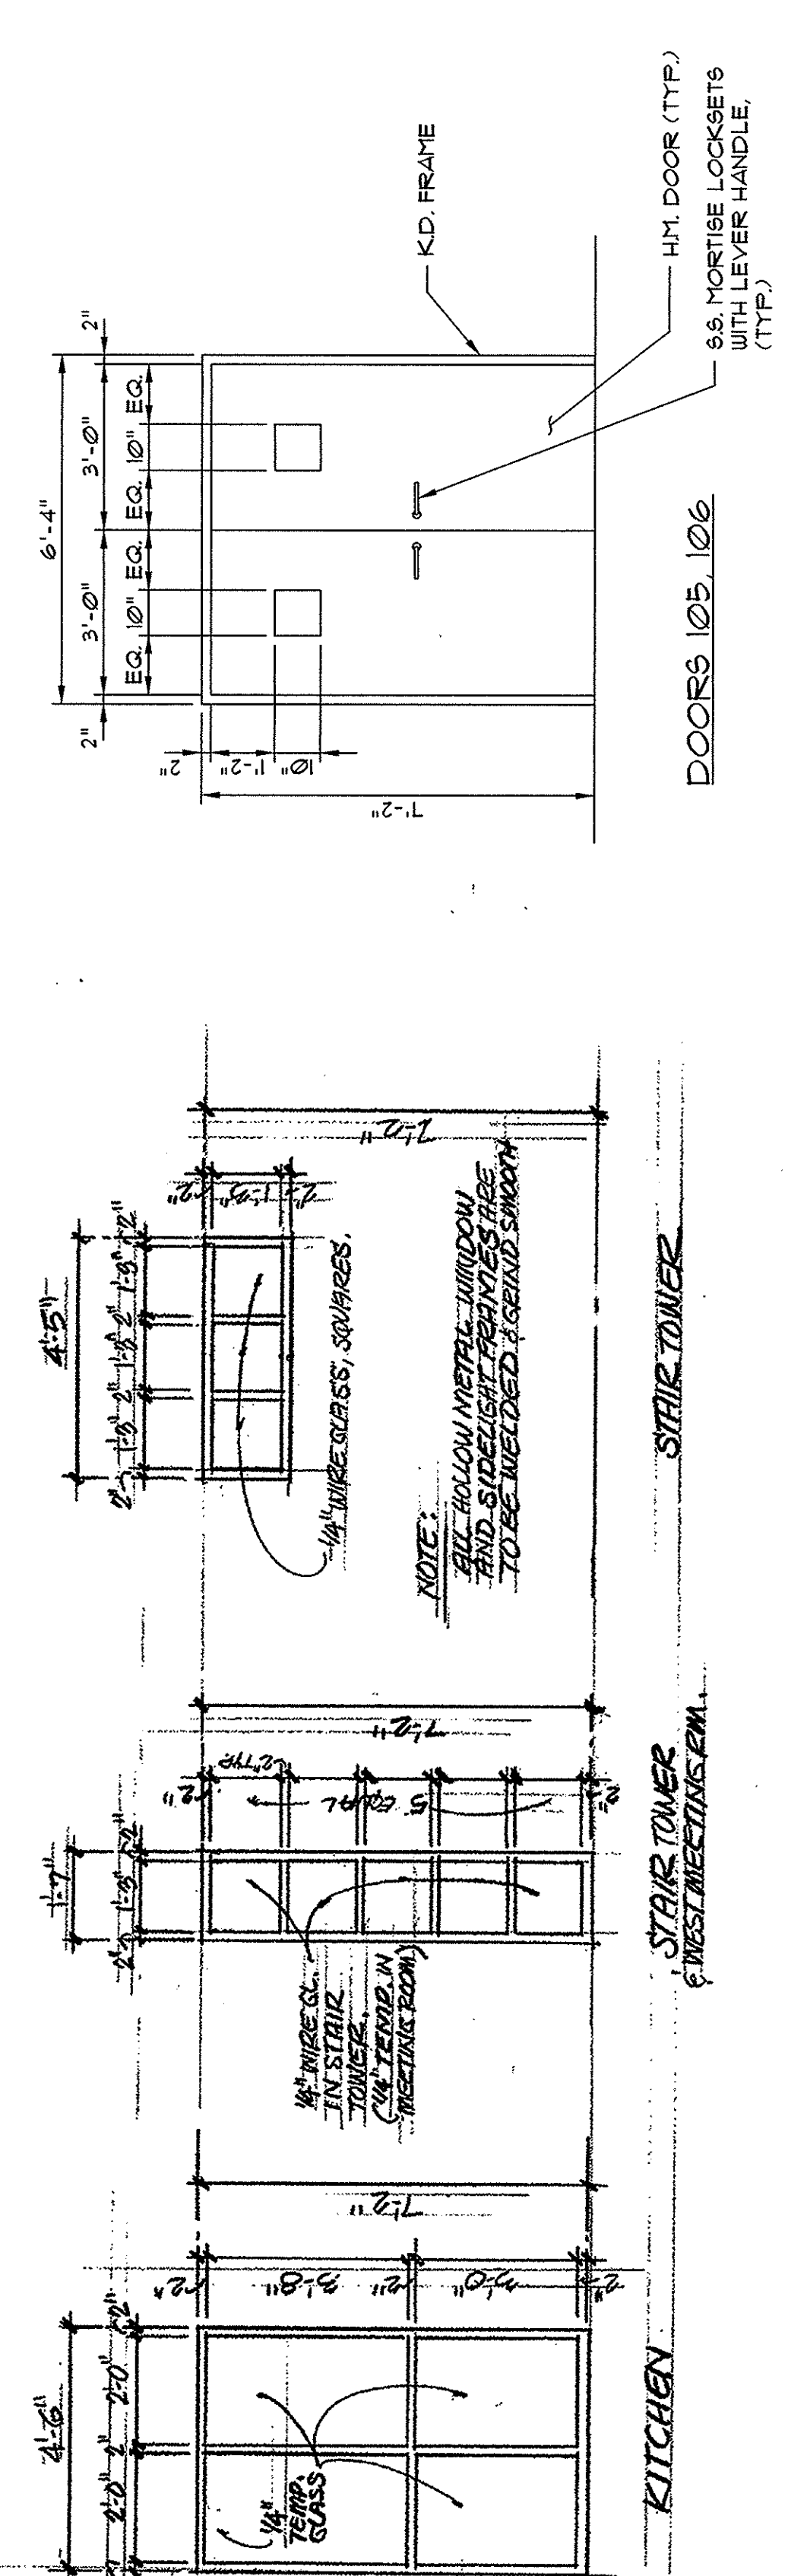


ELEVATION of RECEPTION COUNTER

ELEVATION of CURVED RECEPT. WALL

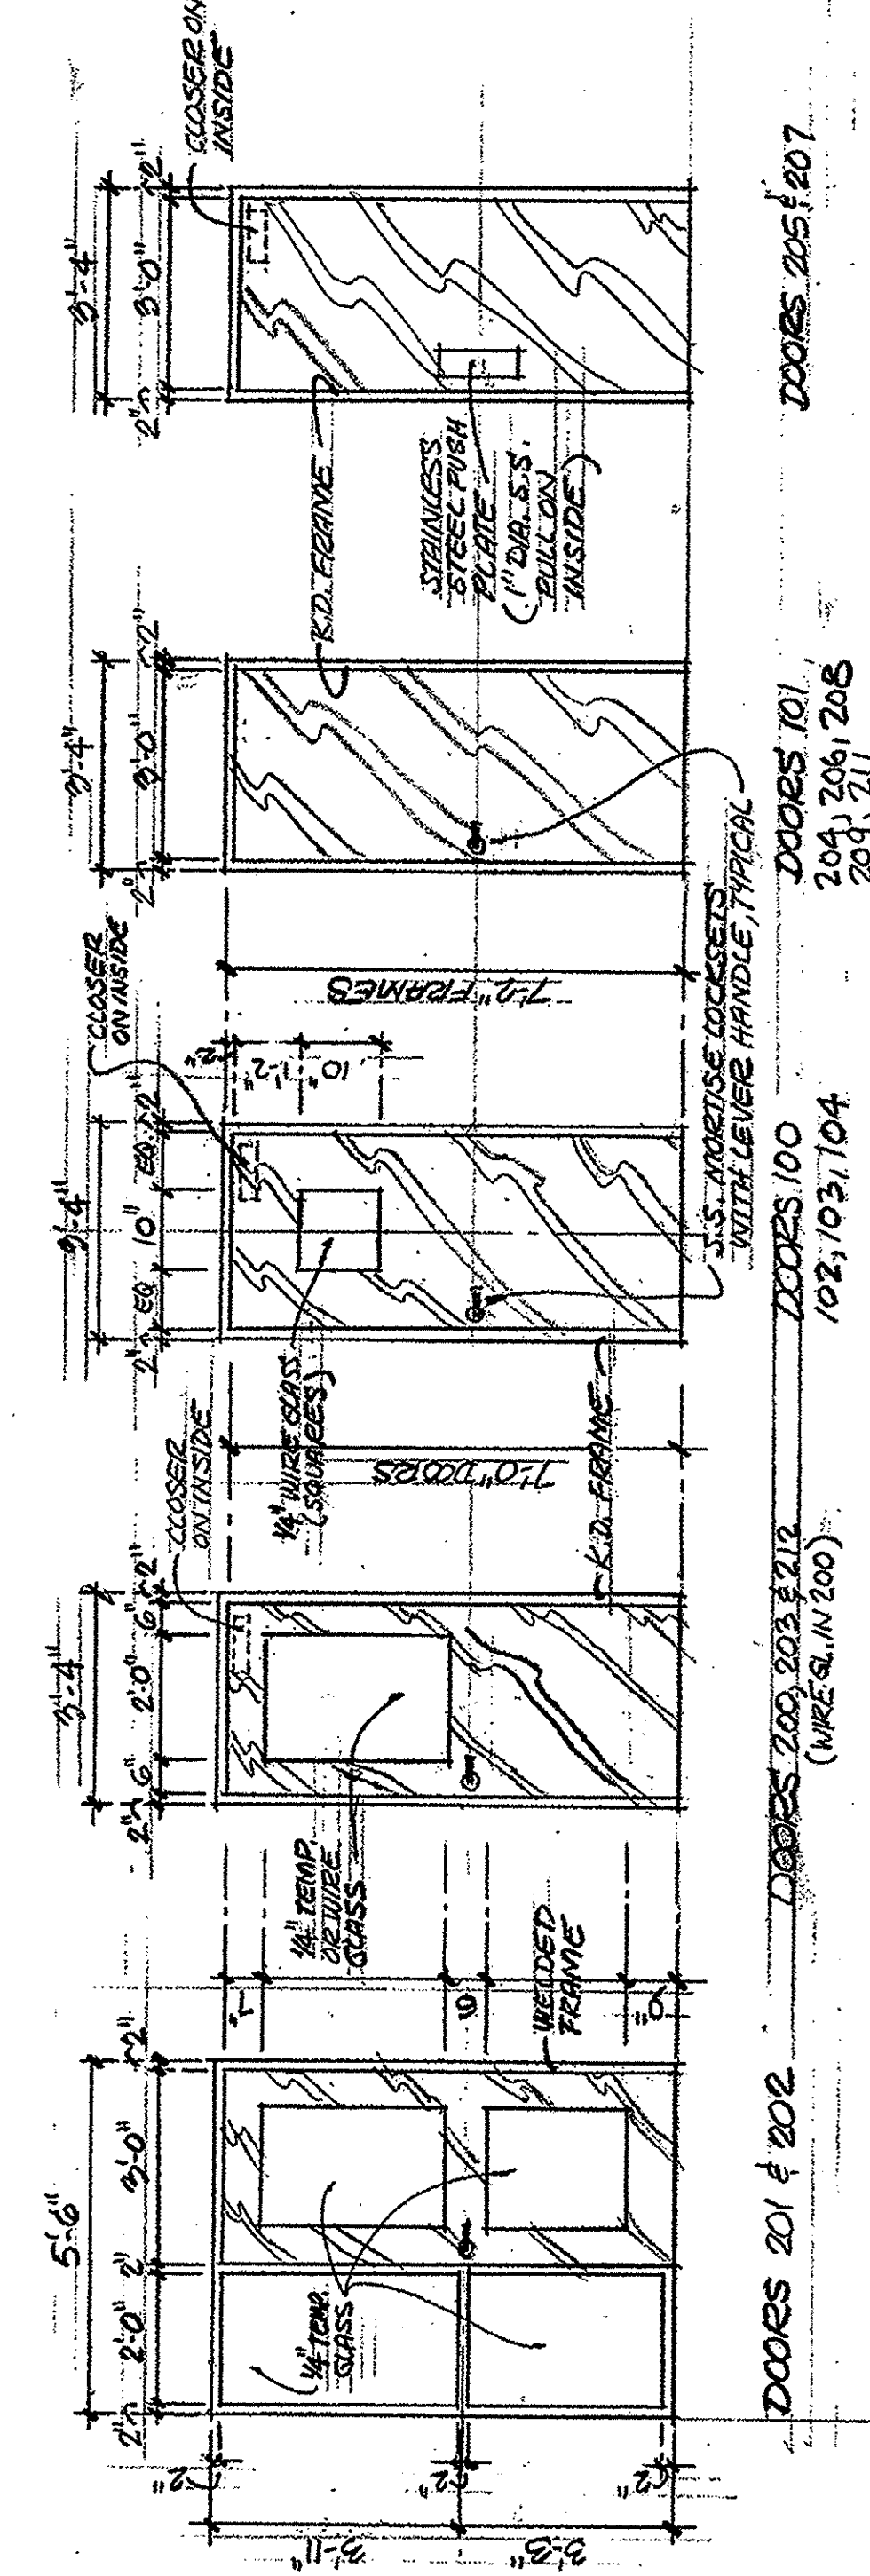

TOILET ROOM FLOOR TILE PATTERN

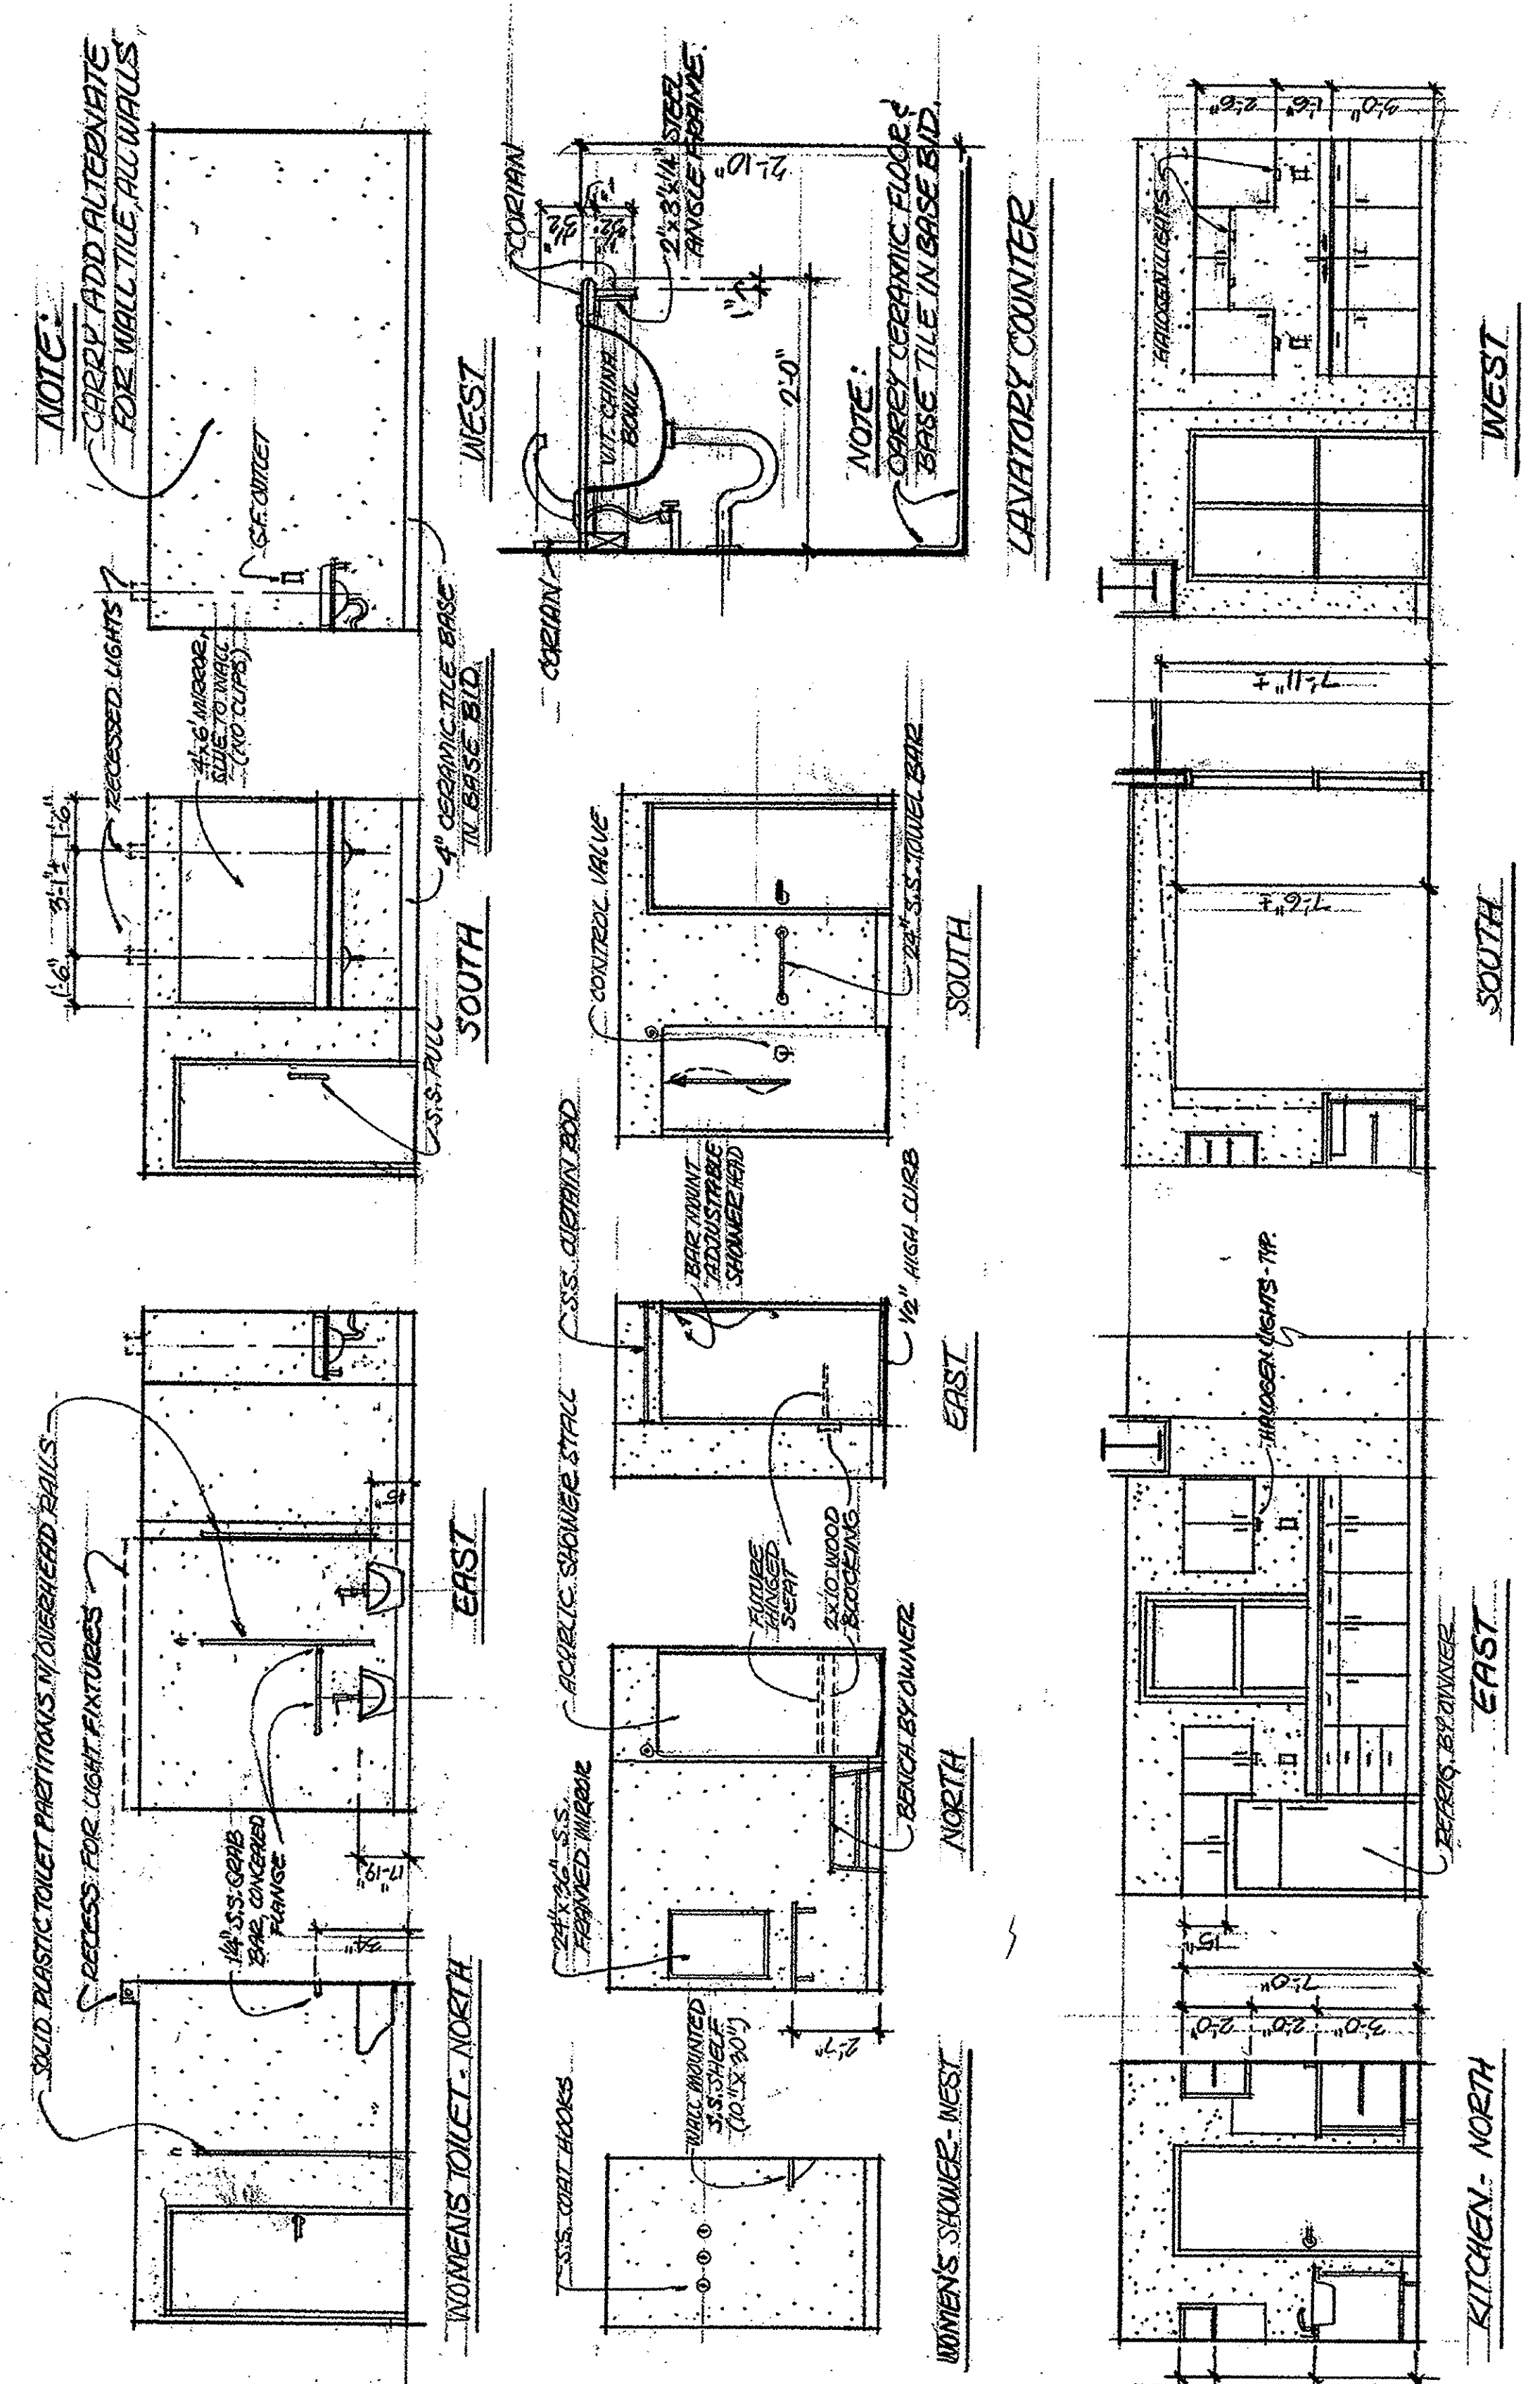

ISSUED FOR PERMITS	11/13/06	DESCRIPTION	IMMUELL CORPORATION PORTLAND, MAINE
REV.	DATE	DESCRIPTION	OFFICE RENOVATIONS
			PINKHAM & GREER ARCHITECTS 100 WASHINGTON ST. PORTLAND, ME 04101
SCALE:	AS SHOWN	DRN BY:	BED
DATE:	SEPTEMBER 2006	DESIGN BY:	JAM
PROJECT:	06326	CHK BY:	

PART. PLANS, INTERIOR ELEV. & DOOR SCHEDULES

A6