


REFRIGERATION EQUIPMENT SCHEDULE


UNIT#	MFG OR EQIAL	MODEL	CFM	HEAT INPUT MBH	COOL OUTPUT MBH	VOLTAGE	MOOP	WEIGHT	NOTES
CLR-CU	TBD	-	-	-	-	-	-	-	FUTURE OUTDOOR CONDENSING UNIT FOR COOLER
CLR-EVAP	TBD	-	-	-	-	-	-	-	FUTURE EVAPORATOR FOR COOLER
FZR-CU	Tbd	-	-	-	-	-	-	-	FUTURE OUTDOOR CONDENSING UNIT FOR FREEZER
FZR-EVAP	Tbd	-	-	-	-	-	-	-	FUTURE EVAPORATOR FOR FREEZER

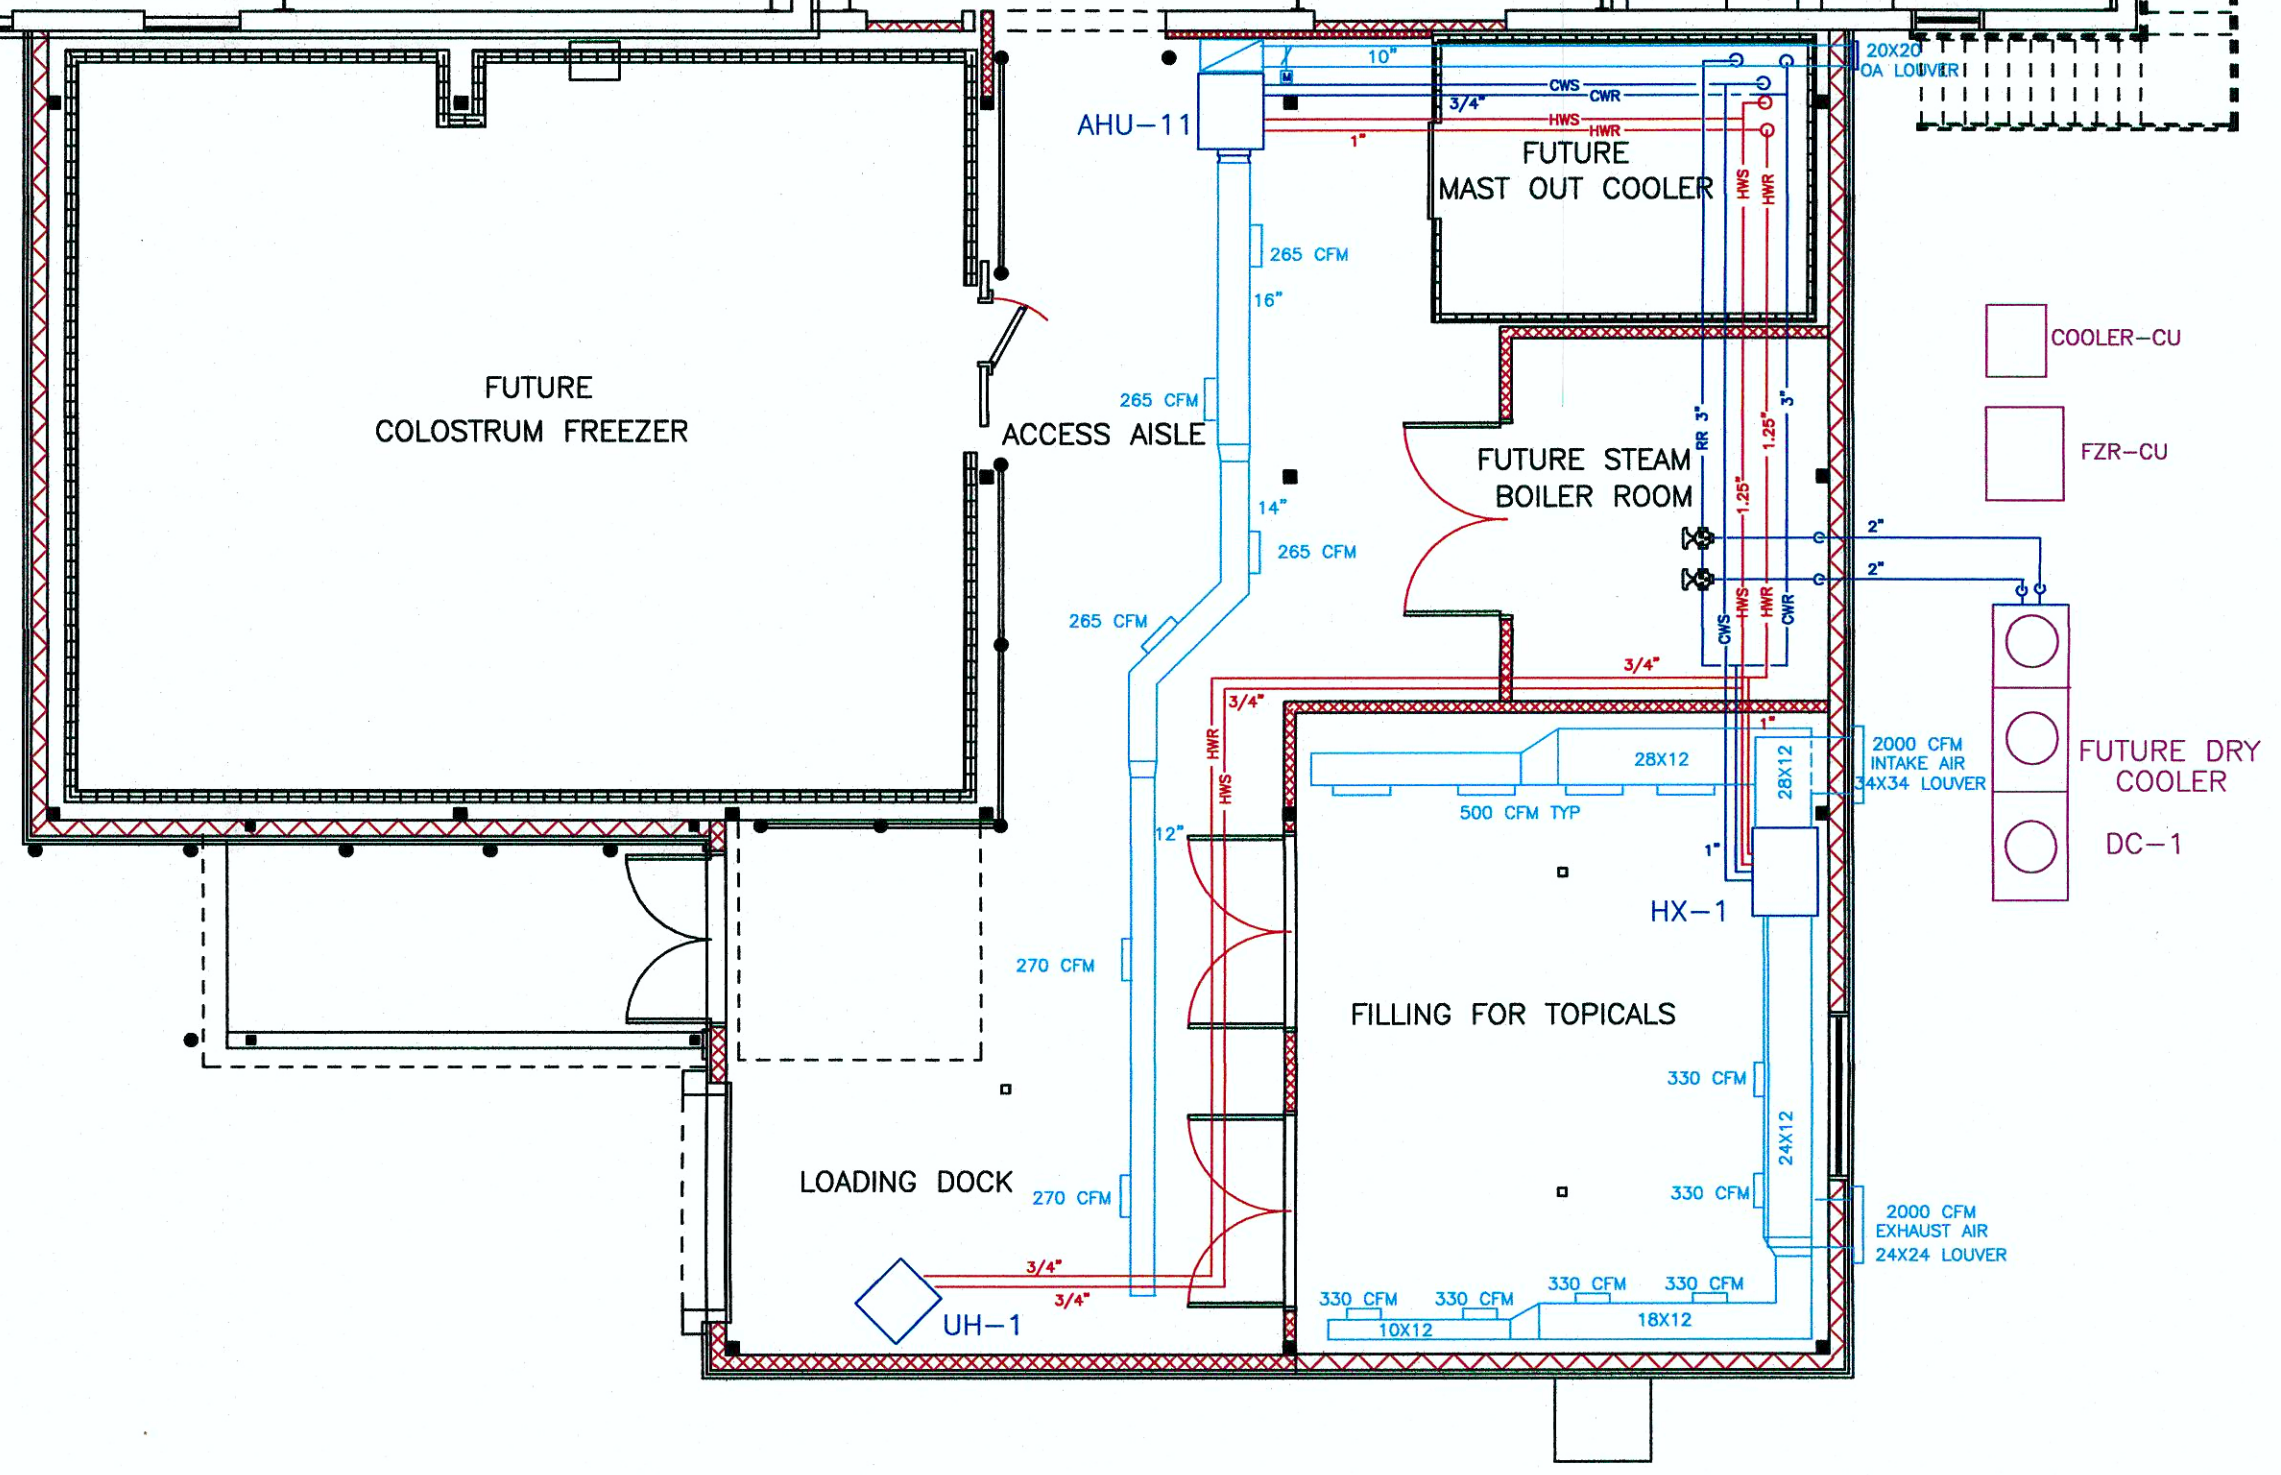

DATE 6/13/14

#	REVISIONS
1.	Owner's Review

AAA ENERGY SERVICE CO.
 4 Commercial Road • P.O. Box 908
 Scarborough, ME 04070-0908
 (207) 883-1473 • FAX (207) 883-8371

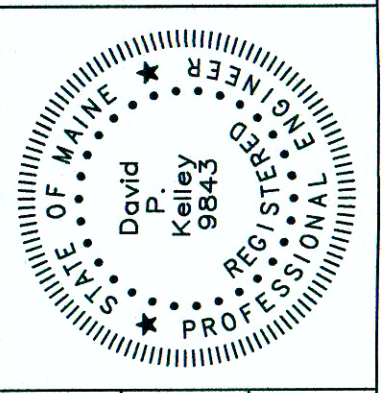

CLIENT IMMUCELL CORP
 PROJECT BUILDING ADDITION
 PROPOSED MECHANICAL
 DRAWING TITLE

DATE: 7/22/14
 SCALE: 1/8" = 1'-0"
 DRAWN BY: KJD
 CHECKED BY: DPK
 JOB NUMBER: TBD
 CAD FILE: FILE NAME
 SHEET NUMBER

M1
 1 OF 1 SHEET

The document is owned by and the information contained in it is proprietary to AAA Energy Service Co. By receipt hereof the holder agrees not to use the information, disclose it to any third party, nor reproduce this document without the prior written consent of AAA Energy Service Co., and agrees to return this document forthwith upon request.

QUALITY IS HARD TO DEFINE BUT EASY TO RECOGNIZE