

Form # P 04

DISPLAY THIS CARD ON PRINCIPAL FRONTAGE OF WORK CITY OF PORTLAND

Please Read
Application And
Notes, If Any,
Attached

BUILDING DEPARTMENT PERMIT

Permit Number: 100204

This is to certify that ANANTA LLC/NeoKraft Sign
has permission to install signage (1) 7'x 4' 9" & (1) 7'x 12' sign
AT 70 EVERGREEN DR CT 329 A004001

provided that the person or persons, firm or corporation accepting this permit shall comply with all of the provisions of the Statutes of Maine and of the Ordinances of the City of Portland regulating the construction, maintenance and use of buildings and structures, and of the application on file in this department.


Apply to Public Works for street line and grade if nature of work requires such information.
PERMIT ISSUED

Notification of inspection must be given and written permission procured before this building or part thereof is lathed or otherwise dressed-in. 24 HOUR NOTICE IS REQUIRED.

A certificate of occupancy must be procured by owner before this building or part thereof is occupied.

OTHER REQUIRED APPROVALS

Fire Dept. _____
Health Dept. _____
Appeal Board _____
Other _____
Department Name

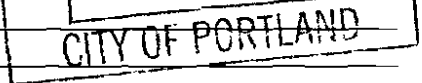

[Handwritten Signature]
Director - Building & Inspection Services

PENALTY FOR REMOVING THIS CARD

City of Portland, Maine - Building or Use Permit Application

389 Congress Street, 04101 Tel: (207) 874-8703, Fax: (207) 874-8716

Permit No: 10-0204	Issue Date:	CBL: 329 A004001
-----------------------	-------------	---------------------

Location of Construction: 70 EVERGREEN DR	Owner Name: ANANTA LLC	Owner Address: 9 BROOK RD	Phone:
Business Name: Headlight audio visual video	Contractor Name: NeoKraft Signs	Contractor Address: 686 Main St. Lewiston	Phone 2077829654
Lessee/Buyer's Name	Phone:	Permit Type: Signs - Permanent	Zone: IM


Past Use: Commercial - "Headlight audio visual video"	Proposed Use: Commercial - "Headlight audio visual video" - install signage (1) 7'x 4' 9" & (1) 4' x12' signs building freestanding sign	Permit Fee: \$192.50	Cost of Work: \$192.50	CEO District: 5
Proposed Project Description: install signage (1) 7'x 4' 9" & (1) 4' x12' signs building sign		FIRE DEPT: <input type="checkbox"/> Approved <input type="checkbox"/> Denied <i>MA</i>	INSPECTION: Use Group: U Type: Sign <i>IBQ 2003</i>	

Signature:		Signature:	
PEDESTRIAN ACTIVITIES DISTRICT (P.A.D.)			
Action: <input type="checkbox"/> Approved <input type="checkbox"/> Approved w/Conditions <input type="checkbox"/> Denied			
Signature:		Date:	

Permit Taken By: Idobson	Date Applied For: 03/03/2010	Zoning Approval	
-----------------------------	---------------------------------	------------------------	--

- This permit application does not preclude the Applicant(s) from meeting applicable State and Federal Rules.
- Building permits do not include plumbing, septic or electrical work.
- Building permits are void if work is not started within six (6) months of the date of issuance. False information may invalidate a building permit and stop all work..

Special Zone or Reviews <input type="checkbox"/> Shoreland <input type="checkbox"/> Wetland <input type="checkbox"/> Flood Zone <input type="checkbox"/> Subdivision <input type="checkbox"/> Site Plan Maj <input type="checkbox"/> Minor <input type="checkbox"/> MM <input type="checkbox"/> Date: <i>OK w/condition</i>	Zoning Appeal <input type="checkbox"/> Variance <input type="checkbox"/> Miscellaneous <input type="checkbox"/> Conditional Use <input type="checkbox"/> Interpretation <input type="checkbox"/> Approved <input type="checkbox"/> Denied Date:	Historic Preservation <input checked="" type="checkbox"/> Not in District or Landmark <input type="checkbox"/> Does Not Require Review <input type="checkbox"/> Requires Review <input type="checkbox"/> Approved <input type="checkbox"/> Approved w/Conditions <input type="checkbox"/> Denied Date: <i>ASB</i>
---	---	---

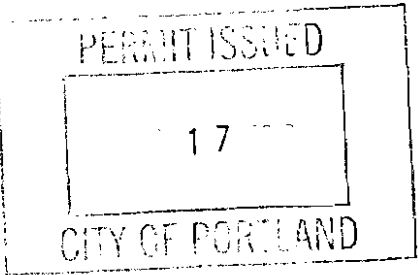

CERTIFICATION

I hereby certify that I am the owner of record of the named property, or that the proposed work is authorized by the owner of record and that I have been authorized by the owner to make this application as his authorized agent and I agree to conform to all applicable laws of this jurisdiction. In addition, if a permit for work described in the application is issued, I certify that the code official's authorized representative shall have the authority to enter all areas covered by such permit at any reasonable hour to enforce the provision of the code(s) applicable to such permit.

SIGNATURE OF APPLICANT	ADDRESS	DATE	PHONE
RESPONSIBLE PERSON IN CHARGE OF WORK, TITLE		DATE	PHONE

City of Portland, Maine - Building or Use Permit


389 Congress Street, 04101 Tel: (207) 874-8703, Fax: (207) 874-8716

Permit No: 10-0204	Date Applied For: 03/03/2010	CBL: 329 A004001
------------------------------	--	----------------------------

Location of Construction: 70 EVERGREEN DR	Owner Name: ANANTA LLC	Owner Address: 9 BROOK RD	Phone:
Business Name: Headlight audio visual video	Contractor Name: NeoKraft Signs	Contractor Address: 686 Main St. Lewiston	Phone: (207) 782-9654
Lessee/Buyer's Name:	Phone:	Permit Type: Signs - Permanent	

Proposed Use: Commercial - "Headlight audio visual video" - install signage (1) 7'x 4' 9" freestanding sign & (1) 4' x12' building sign	Proposed Project Description: install signage (1) 7'x 4' 9" free standing sign & (1) 4' x12' building sign
---	--

Dept: Zoning	Status: Approved with Conditions	Reviewer: Ann Machado	Approval Date: 03/04/2010
Note: Spoke to Andy at Headlight Audio Visual. The company has been there since November. They repair audio visual equipment, rent it and sell & install equipment. It is not retail because they don't sell to people in off of the street. Previous tenant was Main Source that did telephone and communication equipment repair.			Ok to Issue: <input checked="" type="checkbox"/>
1) The freestanding sign must be located a minimum of 5' from any property line.			
Dept: Building	Status: Approved with Conditions	Reviewer: Tammy Munson	Approval Date: 03/17/2010
Note:			Ok to Issue: <input checked="" type="checkbox"/>
1) Signage Installation to comply with Chapters 31 & 32 of the IBC 2003 building code.			

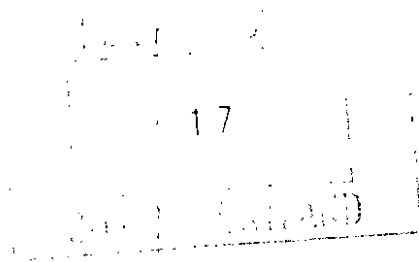

BUILDING PERMIT INSPECTION PROCEDURES

Please call 874-8703 or 874-8693 (ONLY)

to schedule your inspections as agreed upon

Permits expire in 6 months, if the project is not started or ceases for 6 months.

The Owner or their designee is required to notify the inspections office for the following inspections and provide adequate notice. Notice must be called in 48-72 hours in advance in order to schedule an inspection:

By initializing at each inspection time, you are agreeing that you understand the inspection procedure and additional fees from a "Stop Work Order" and "Stop Work Order Release" will be incurred if the procedure is not followed as stated below.

A Pre-construction Meeting will take place upon receipt of your building permit.

 X **Final inspection required at completion of work.**

Certificate of Occupancy is not required for certain projects. Your inspector can advise you if your project requires a Certificate of Occupancy. All projects DO require a final inspection.

If any of the inspections do not occur, the project cannot go on to the next phase, REGARDLESS OF THE NOTICE OR CIRCUMSTANCES.


CERIFICATE OF OCCUPANICES MUST BE ISSUED AND PAID FOR, BEFORE THE SPACE MAY BE OCCUPIED.

Signature of Applicant/Designee

Date

Signature of Inspections Official

Date

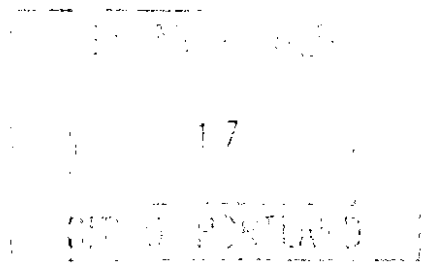



Signage/Awning Permit Application

If you or the property owner owes real estate or personal property taxes or user charges on any property within the City, payment arrangements must be made before permits of any kind are accepted.

Location/Address of Construction: <u>74 EVERGREEN DRIVE</u>		
Tax Assessor's Chart, Block & Lot Chart# <u>329</u> Block# <u>A</u> Lot# <u>4</u>	Owner: <u>ANANTA LLC</u> <u>SUZAN ELICHA</u> <u>9 BROOK RD., FALMOUTH, ME 04105</u>	Telephone: <u>415-4453</u>
Lessee/Buyer's Name (If Applicable) <u>HEADLIGHT AUDIO-VISUAL</u>	Contractor name, address & telephone: <u>NEOCRAFT SIGN CO.</u> <u>686 MAIN ST.</u> <u>LEWISTON, ME 04240</u> <u>207-782-9654</u>	Total s.f. of signage x \$2.00 Per s.f. plus \$30.00/\$65.00 For H.D. signage= Total Fee: \$ <u>192.50</u> Awning Fee= cost of work _____ Total Fee: \$ _____

Who should we contact when the permit is ready: SHANE MOFFITT phone: 782-9654 I-M ZONE

Tenant/allocated building space frontage (feet): Length: 100' Height: 20' CENTER 16' EMO'S

Lot Frontage (feet) 200 FT. Single Tenant or Multi Tenant Lot SINGLE

Current Specific use: VIDEO PRODUCTION *prior unknown - telephone communication required

If vacant, what was prior use: _____

Proposed Use: _____

Information on proposed sign(s):

Freestanding (e.g., pole) sign? Yes No Dimensions proposed: 7'x4'-9" (33.25 S.F.) Height from grade: 8'-6" OVERALL

Bldg. wall sign? (attached to bldg) Yes No Dimensions proposed: 4'x12' (48 S.F.) HEIGHT INCLUDING SUPPORT

Proposed awning? Yes No Is awning backlit? Yes No

Height of awning: _____ Length of awning: _____ Depth: _____

Is there any communication, message, trademark or symbol on it? Yes No

If yes, total s.f. of panels w/communications, message, trademark or symbol: _____ s.f.

RECEIVED
MAR - 3 2010

Information on existing and previously permitted sign(s): NO EXISTING SIGNS

Freestanding (e.g., pole) sign? Yes No Dimensions: _____

Bldg. wall sign? (attached to bldg) Yes No Dimensions: _____

Awning? Yes No Sq. ft. area of awning w/communication: _____

A site sketch and building sketch showing exactly where existing and new signage is located must be provided. Sketches and/or pictures of proposed signage and existing building are also required. Dept. of Building Inspections City of Portland Maine SEE ATTACHED

Please submit all of the information outlined in the Sign/Awning Application Checklist. Failure to do so may result in the automatic denial of your permit.

In order to be sure the City fully understands the full scope of the project, the Planning and Development Department may request additional information prior to the issuance of a permit. For further information visit us on-line at www.portlandmaine.gov, stop by the Building Inspections office, room 315 City Hall or call 874-8703.

I hereby certify that I am the Owner of record of the named property, or that the owner of record authorizes the proposed work and that I have been authorized by the owner to make this application as his/her authorized agent. I agree to conform to all applicable laws of this jurisdiction. In addition, if a permit for work described in this application is issued, I certify that the Code Official's authorized representative shall have the authority to enter all areas covered by this permit at any reasonable hour to enforce the provisions of the codes applicable to this permit.

Signature of applicant: Steve W. Murphy (AGENT FOR HEADLIGHT) Date: 3-3-10

This is not a permit; you may not commence ANY work until the permit is issued.



Signage/Awning Permit Application Checklist

All of the following information is required and must be submitted. Checking off each item as you prepare your application package will ensure your package is complete and will help to expedite the permitting process.

- Certificate of Liability listing the City as additional insured if any portion of the sign abuts or encroaches on any public right of way, or can fall into any public right of way.
- Letter of permission from the owner indicating the permissions granted and the tenant/space building frontage.
- A sketch plan of lot indicating location of buildings, driveways and any abutting streets or rights of way, lengths of building frontages, street frontages and all existing setbacks. Please indicate on the plan all existing and proposed signs with their dimensions and specific locations. Be sure to include distance from the ground and building façade dimensions for any signage attached to the building.
- A sketch or photo of any proposed sign(s) indicating content, dimensions, materials, source of illumination, construction method as well as specifics of installation/attachment.
- Certificate of flammability required for awning or canopy.
- A UL# is required for lighted signs at the time of final inspection.
- Pre-application questionnaire completed and attached.
- Photos of existing signage *N/A*
- Details for sign fastening, attachment or mounting in the ground. *SEE DWG.*

Permit fee for signage or awning-with-signage: \$30.00 plus \$2.00 per square foot of sign.

Permit fee for awning-without-signage is based on cost of work:
\$30.00 for the first \$1,000.00, \$9.00 per additional \$1,000.00 of cost.

Base application fee for any Historic District signage is \$65.00.

FEE CALCULATION

TOTAL S.F. $81.25 \times 2 = 162.50$
30.00

\$192.50

ELECTRICAL: \$55
TOTAL \$237.50

ELECTRICAL PERMIT

City of Portland, Me.



To the Chief Electrical Inspector, Portland Maine:
 The undersigned hereby applies for a permit to make electrical installations
 in accordance with the laws of Maine, the City of Portland Electrical Ordinance,
 National Electrical Code and the following specifications:

Date 3-3-10
 Permit # 2010-4130
 CBL# 329-A-4

LOCATION: 74 EVERGREEN DRIVE METER MAKE & # _____
 CMP ACCOUNT # _____ OWNER HEADLIGHT AUDIO/VISUAL (TENANT)
 TENANT _____ PHONE # 775-1671

						TOTAL EACH FEE	
OUTLETS	Receptacles	Switches	Smoke Detector				.20
FIXTURES	Incandescent	Fluorescent	Strips				.20
SERVICES	Overhead	Underground	TTL AMPS <800				15.00
	Overhead	Underground	>800				25.00
Temporary Service	Overhead	Underground	TTL AMPS				25.00
							25.00
METERS	(number of)						1.00
MOTORS	(number of)						2.00
RESID/COM	Electric units						1.00
HEATING	oil/gas units	Interior	Exterior				5.00
APPLIANCES	Ranges	Cook Tops	Wall Ovens				2.00
	Insta-Hot	Water heaters	Fans				2.00
	Dryers	Disposals	Dishwasher				2.00
	Compactors	Spa	Washing Machine				2.00
	Others (denote)						2.00
MISC. (number of)	Air Cond/win						3.00
	Air Cond/cent			Pools			10.00
	HVAC			Thermostat			5.00
	Signs					2x	10.00
	Alarms/res						5.00
	Alarms/com						15.00
	Heavy Duty (CRKT)						2.00
	Circus/Carnv						25.00
	Alterations						5.00
	Fire Repairs						15.00
	E Lights						1.00
	E Generators						20.00
PANELS	Service	Remote	Main				4.00
TRANSFORMER	0-25 Kva						5.00
	25-200 Kva						8.00
	Over 200 Kva						10.00
						TOTAL AMOUNT DUE	
						MINIMUM FEE/COMMERCIAL 55.00	
						MINIMUM FEE	45.00

RECEIVED
 MAR 3 2010
 City of Portland Inspections
 Portland, Maine

(2) SIGNS

CONTRACTORS NAME NEOKRAFT SIGNS INC. MASTER LIC. # MC 00016882
 ADDRESS 686 MAIN STREET LEWISTON 04240 LIMITED LIC. # _____
 TELEPHONE 207-782-9654

SIGNATURE OF CONTRACTOR [Signature]


ACORD CERTIFICATE OF LIABILITY INSURANCE		DATE (MM/DD/YYYY) 2/19/2010
PRODUCER (207)780-1677 FAX: (207)780-6377 Cross Insurance-Portland 2331 Congress Street PO Box 567 Portland ME 04112		THIS CERTIFICATE IS ISSUED AS A MATTER OF INFORMATION ONLY AND CONFERS NO RIGHTS UPON THE CERTIFICATE HOLDER. THIS CERTIFICATE DOES NOT AMEND, EXTEND OR ALTER THE COVERAGE AFFORDED BY THE POLICIES BELOW.
INSURED Headlight Audio Visual, Inc. Headlight Leasing, LLC 683 Forest Ave. P.O. Box 1316 Portland ME 04101		INSURERS AFFORDING COVERAGE INSURER A: Peerless Ins Co INSURER B: INSURER C: INSURER D: INSURER E:

COVERAGES
 THE POLICIES OF INSURANCE LISTED BELOW HAVE BEEN ISSUED TO THE INSURED NAMED ABOVE FOR THE POLICY PERIOD INDICATED, NOTWITHSTANDING ANY REQUIREMENT, TERM OR CONDITION OF ANY CONTRACT OR OTHER DOCUMENT WITH RESPECT TO WHICH THIS CERTIFICATE MAY BE ISSUED OR MAY PERTAIN. THE INSURANCE AFFORDED BY THE POLICIES DESCRIBED HEREIN IS SUBJECT TO ALL THE TERMS, EXCLUSIONS AND CONDITIONS OF SUCH POLICIES. AGGREGATE LIMITS SHOWN MAY HAVE BEEN REDUCED BY PAID CLAIMS.

INSR (ADD'L LTR)	TYPE OF INSURANCE	POLICY NUMBER	POLICY EFFECTIVE DATE (MM/DD/YYYY)	POLICY EXPIRATION DATE (MM/DD/YYYY)	LIMITS
A	<input checked="" type="checkbox"/> GENERAL LIABILITY <input checked="" type="checkbox"/> COMMERCIAL GENERAL LIABILITY <input type="checkbox"/> CLAIMS MADE <input checked="" type="checkbox"/> OCCUR	BOP9172062	6/4/2009	6/4/2010	EACH OCCURRENCE \$ 1,000,000
	<input type="checkbox"/> POLICY <input type="checkbox"/> PRO-JECT <input checked="" type="checkbox"/> LOC				DAMAGE TO RENTED PREMISES (EA OCCURRENCE) \$ 50,000 MED EXP (Any one person) \$ 5,000 PERSONAL & ADV INJURY \$ 1,000,000 GENERAL AGGREGATE \$ 2,000,000 PRODUCTS - COMP/OP AGG \$ 2,000,000
A	<input checked="" type="checkbox"/> AUTOMOBILE LIABILITY <input type="checkbox"/> ANY AUTO <input type="checkbox"/> ALL OWNED AUTOS <input type="checkbox"/> SCHEDULED AUTOS <input checked="" type="checkbox"/> HIRED AUTOS <input checked="" type="checkbox"/> NON-OWNED AUTOS	BA9171962	6/4/2009	6/4/2010	COMBINED SINGLE LIMIT (EA ACCIDENT) \$ 1,000,000
					BODILY INJURY (Per person) \$ BODILY INJURY (Per accident) \$ PROPERTY DAMAGE (Per accident) \$
	<input type="checkbox"/> GARAGE LIABILITY <input type="checkbox"/> ANY AUTO				AUTO ONLY - EA ACCIDENT \$ OTHER THAN AUTO ONLY: EA ACC \$ AGG \$
A	<input checked="" type="checkbox"/> EXCESS/UMBRELLA LIABILITY <input checked="" type="checkbox"/> OCCUR <input type="checkbox"/> CLAIMS MADE	CO9106246	6/4/2009	6/4/2010	EACH OCCURRENCE \$ 2,000,000
	<input type="checkbox"/> DEDUCTIBLE <input checked="" type="checkbox"/> RETENTION \$ 20,000				AGGREGATE \$ 2,000,000
A	WORKERS COMPENSATION AND EMPLOYERS' LIABILITY ANY PROPRIETOR/PARTNER/EXECUTIVE OFFICER/MEMBER EXCLUDED? If yes, describe under SPECIAL PROVISIONS below	WC9083439	6/4/2009	6/4/2010	<input checked="" type="checkbox"/> WC STATE TORY/LIMITS <input type="checkbox"/> OTHER E.L. EACH ACCIDENT \$ 500,000 E.L. DISEASE - EA EMPLOYEE \$ 500,000 E.L. DISEASE - POLICY LIMIT \$ 500,000
	OTHER				

DESCRIPTION OF OPERATIONS, LOCATIONS, VEHICLES, EXCLUSIONS ADDED BY ENDORSEMENTS/SPECIAL PROVISIONS
 Refer to policy for exclusionary endorsements and special provisions. 10 Day Cancellation for Non-Payment of Premium.
 Certificate Holder is an Additional Insured with respect to Commercial General Liability only.

CERTIFICATE HOLDER City of Portland 389 Congress St. Portland, ME 04101	CANCELLATION SHOULD ANY OF THE ABOVE DESCRIBED POLICIES BE CANCELLED BEFORE THE EXPIRATION DATE THEREOF, THE ISSUING INSURER WILL ENDEAVOR TO MAIL 30* DAYS WRITTEN NOTICE TO THE CERTIFICATE HOLDER NAMED TO THE LEFT, BUT FAILURE TO DO SO SHALL IMPOSE NO OBLIGATION OR LIABILITY OF ANY KIND UPON THE INSURER, ITS AGENTS OR REPRESENTATIVES. AUTHORIZED REPRESENTATIVE Michelle Mitchell/BLN <i>Michelle A Mitchell</i>
---	--

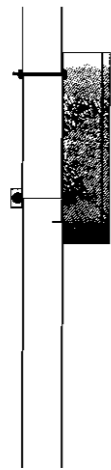

ATTACHMENT
SCALE: 1/4" = 1'-0"



SINGLE FACED INTERNALLY LIT WALL ID SIGN
SCALE: 1/4" = 1'-0" (1) REQUIRED

EXTRUDED ALUMINUM CABINET PAINTED BLUE

WHITE LEXAN FACE WITH FULL COVERAGE WHITE VINYL W/ APPLIED VINYL GRAPHICS (BLUE TO MATCH PMS 293C) AND BLACK VINYL COPY

MOUNT TO EXISTING METAL BUILDING CENTERED UNDER GABLE AS SHOWN USING (6) 1/2" STAINLESS STEEL THRU-BOLTS

48 SQ. FT. TOTAL SIGN AREA

IM - individual front building sign

6% wall area

100x 16 = 1600 6% = 96 sq ft

12x4 = 48 sq ft (OK)

2 per building face (OK)



PHOTO COMPOSITE
SCALE: 1/8" = 1'-0"

SIGN	MATL:	TYPE:	
	RET:	DEPTH:	
FACE	THK:	MATL:	
	COLOR:	COPY:	
PC	MATL:	HT:	DEEP:
	INTERIOR EXTERIOR	FACE-LIT BACK-LIT	
LETTERS	RETURNS:	BACKS:	
	TUBING COLOR:	ROWS:	MM:
	TRANSF:	WIRING: R/W 1/2 BX 3/8 LIQ	
	HOLSINGS:	MNTG:	
ELECTRICAL	PRIMARY VOLTS:	NO. OF CIRCUITS:	
	LAMPS:	QTY:	
	LAMPS:	QTY:	
	BALLAST:	QTY:	
POLES	LOAD:	UL: YES NO	
	MATL:	SIZE:	
BASE & PLATE	QTY:	C-C:	
	PL MATL:	PL SIZE:	PL THK:
BASE & PLATE	BASE TYPE:	SET IN CONC ANCHOR BOLTS	
	BOLT SIZE:	SPACING:	
BASE & PLATE	STORE FOR NEOKRAFT STORE FOR CUSTOMER		
	LEAVE AT SITE DISPOSE CHARGEABLE N/A		

**Headlight
Audio-Visual
11592**

PERMIT

Location: 74 Evergreen Drive
Portland, ME

Drawing No.: 2 of 5

Drawn by: ML Rep.: PM

Date: 03.03.2010

Lead No.: FL013409

Gen Ref.: 11109



Neokraft Signs Inc. <http://www.neokraft.com>
686 Main Street T:207.782.9654 F:782.0009
Lewiston, Maine 04240 1.800.339.2258



© COPYRIGHT 2009, BY NEOKRAFT SIGNS, INC.

IM - single front.
free standing
max 35% (ok)

4.75 x 7 = 33.25 (ok)


height 10' max - 8'6" (ok)

5' from property line?

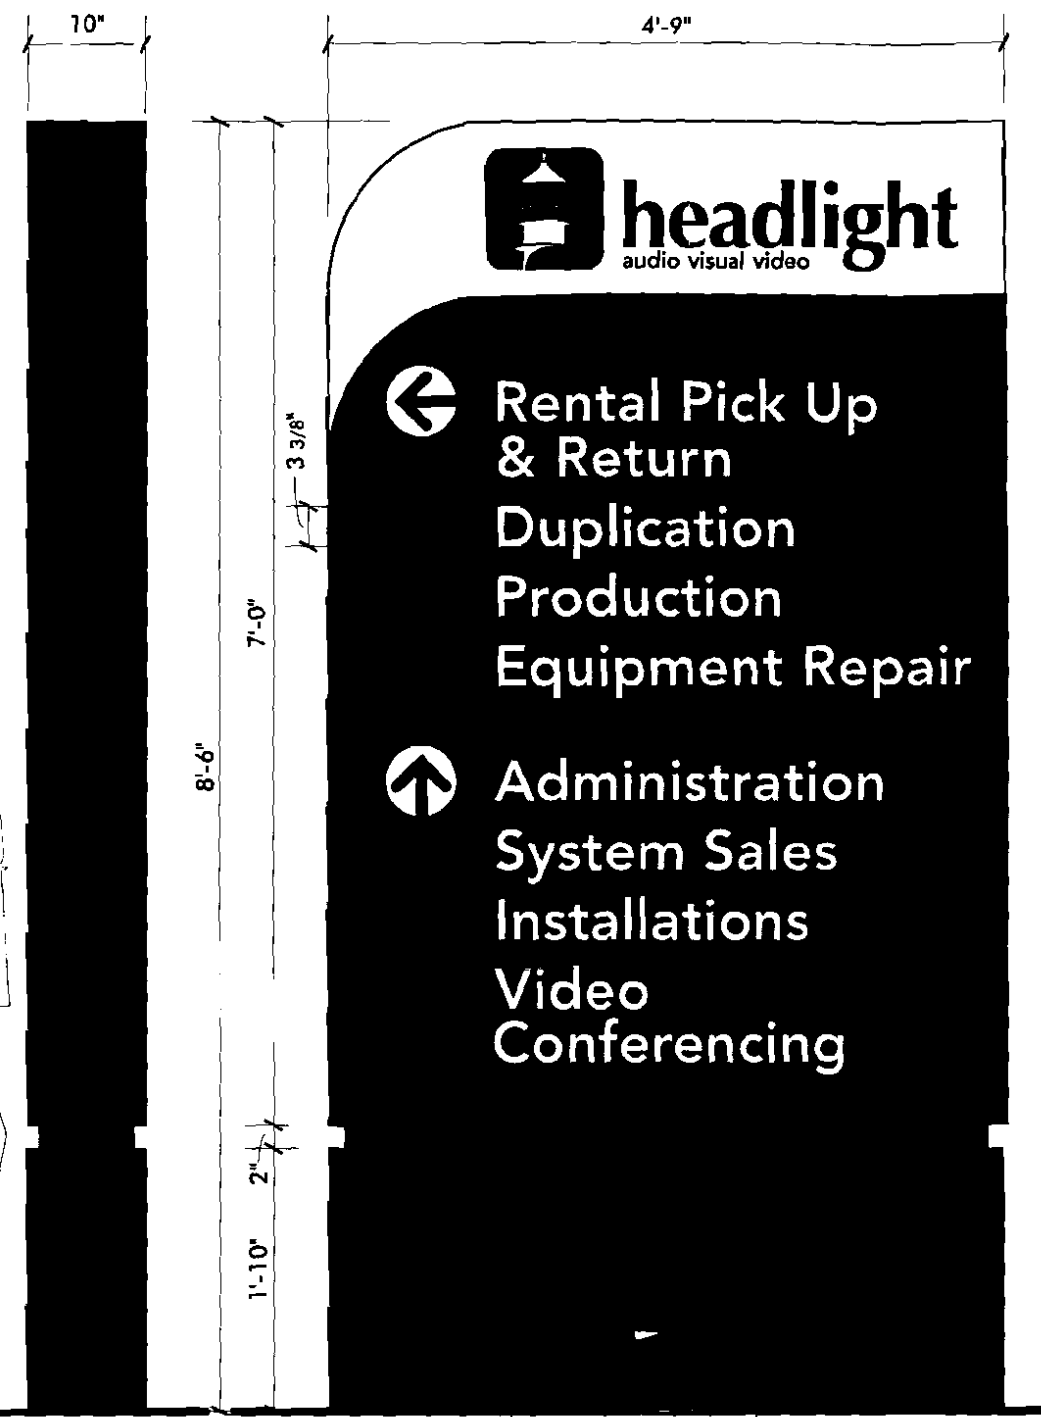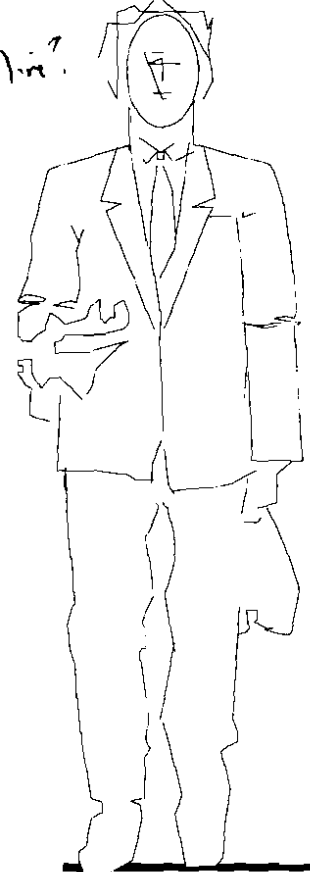

← Rental Pick Up & Return
Duplication
Production
Equipment Repair

↑ Administration
System Sales
Installations
Video Conferencing

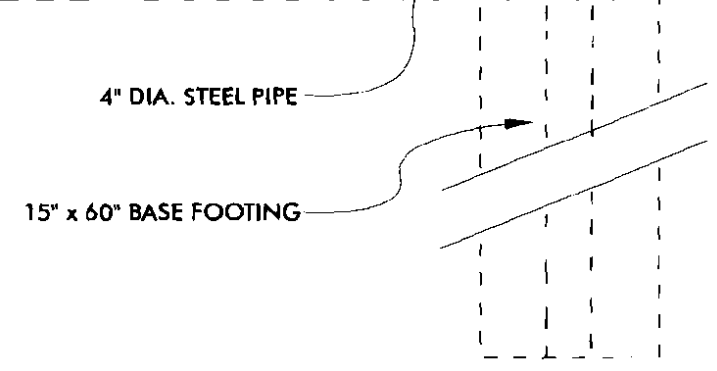


END VIEW

SINGLE FACED INTERNALLY LIT PYLON (33 sq. ft)
SCALE: 3/4" = 1'-0" (1) REQUIRED



PHOTO COMPOSITE - INSTALLATION LOCATION
NO SCALE

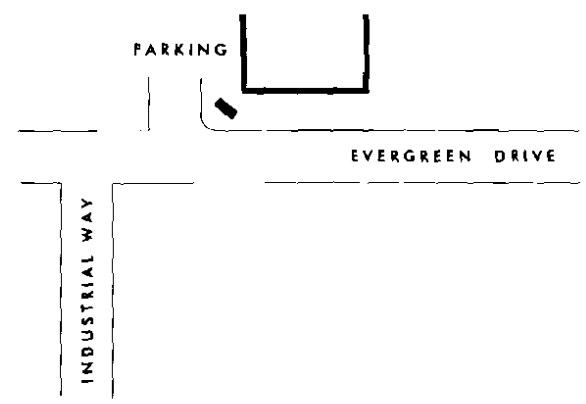

INSTALLATION LOCATION - PLAN
NO SCALE

INTERNALLY ILLUMINATED ALUMINUM CABINET
PAINTED WHITE AND BLUE

WHITE TRANS FLEX FACE WITH OPAQUE BLUE AND
WHITE COPY / GRAPHICS (FACE SIDE ONLY)

'AUDIO VISUAL VIDEO' IN BLACK VINYL
BLUE TO MATCH PMS 293C

4" DIA. STEEL PIPE IN CONCRETE BASE WITH
ELECTRICAL SWEEP TO BUILDING

SIGN	MATL:	TYPE:
	RET.	DEPTH:
FACE	THK:	MATL:
	COLOR:	COPY:
PC	MATL:	HT: DEEP:
	INTERIOR EXTERIOR	FACE-LIT BACK-LIT
LETTERS	RETURNS:	BACKS:
	TUBING COLOR:	ROWS: MM:
	TRANSF:	WIRING: R/W 1/2 BX 3/8 LIQ
	HOUSINGS:	MNTG:
ELECTRICAL	PRIMARY VOLTS:	NO. OF CIRCUITS:
	LAMPS:	QTY:
	LAMPS:	QTY:
	BALLAST:	QTY:
POLES	LOAD:	UL: YES NO
	MATL:	SIZE:
BASE & PLATE	QTY:	C-C:
	PL MATL:	PL SIZE: PL THK:
RMVL	BASE TYPE:	SET IN CONC ANCHOR BOLTS
	BOLT SIZE:	SPACING:
STORE FOR NEOKRAFT STORE FOR CUSTOMER		
LEAVE AT SITE DISPOSE CHARGEABLE N/A		

**Headlight
Audio-Visual
11592**

PERMIT

Location: 74 Evergreen Drive
Portland, ME


Drawing No.: 1 of 5

Drawn by: ML Rep.: PM


Date: 03.03.2010

Lead No.: FL013409

Gen Ref.: 11109

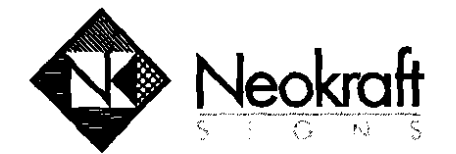

Neokraft Signs Inc. http://www.neokraft.com
686 Main Street T.207.782.9654 F.782.0009
Lewiston, Maine 04240 1.800.339.2258
© COPYRIGHT 2009, BY NEOKRAFT SIGNS, INC.

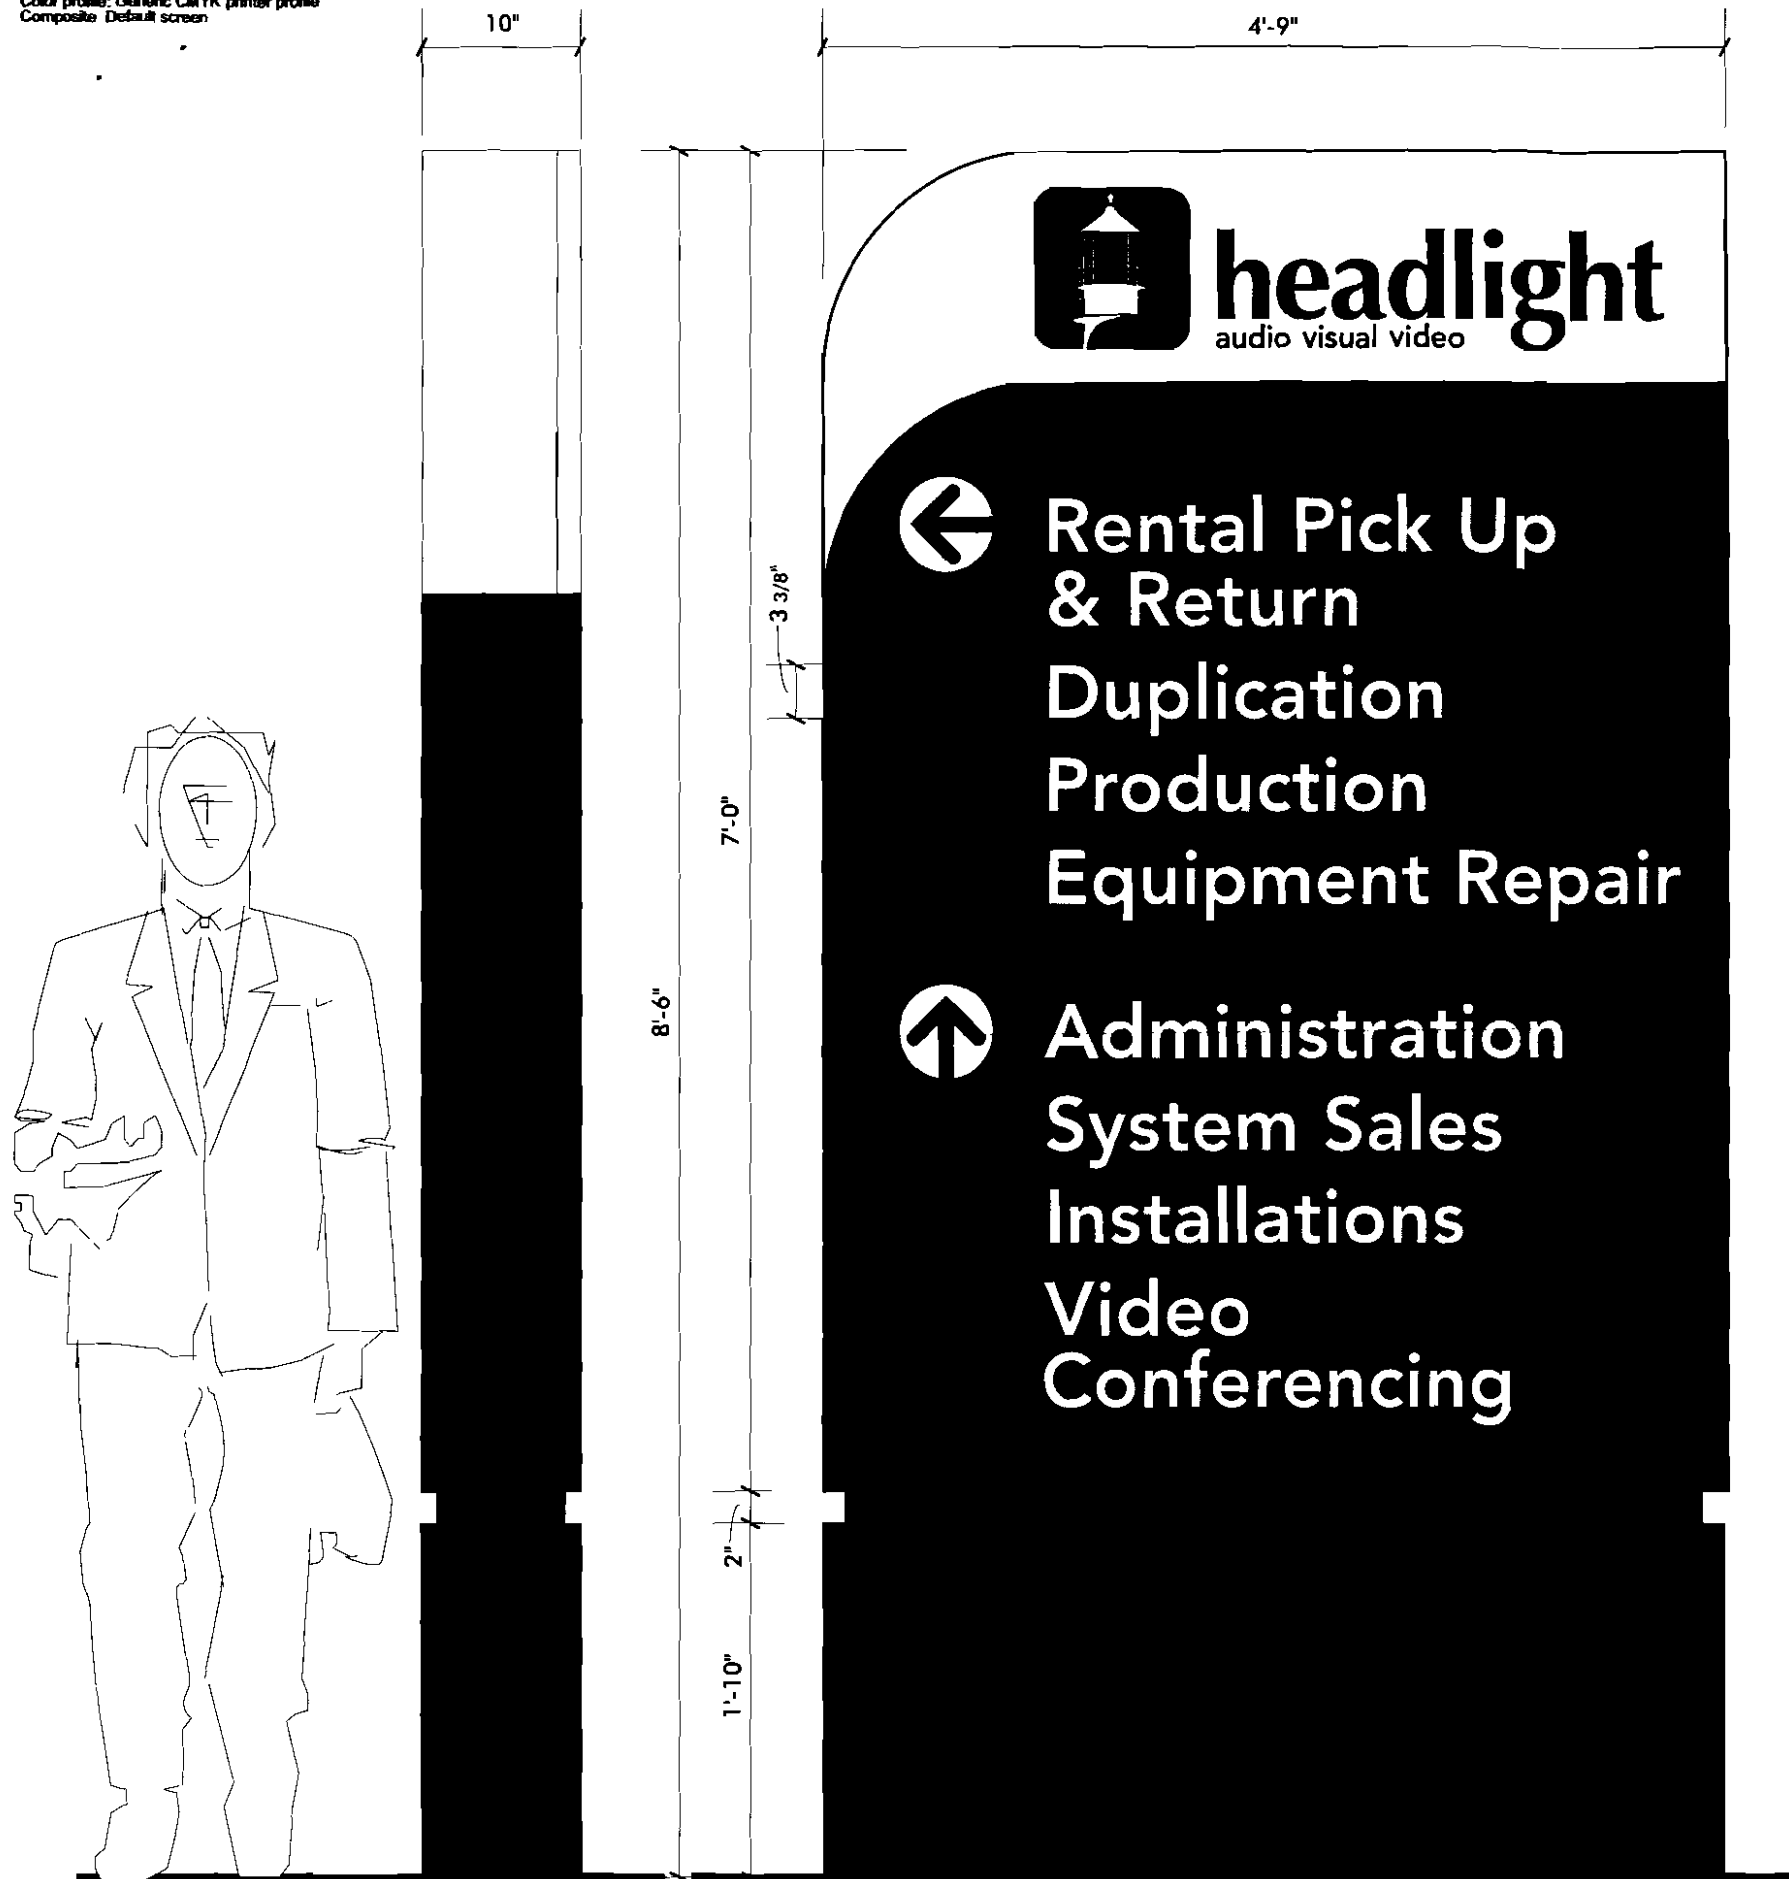

← Rental Pick Up & Return
Duplication
Production
Equipment Repair

↑ Administration
System Sales
Installations
Video
Conferencing

END VIEW

SINGLE FACED INTERNALLY LIT WALL ID SIGN (33 sq. ft)
SCALE: 1"=1'-0" (1) REQUIRED


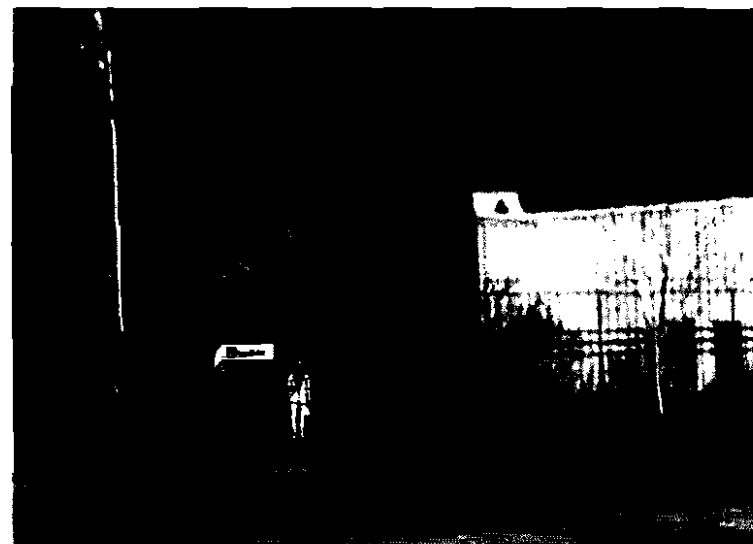


PHOTO COMPOSITE - INSTALLATION LOCATION
NO SCALE

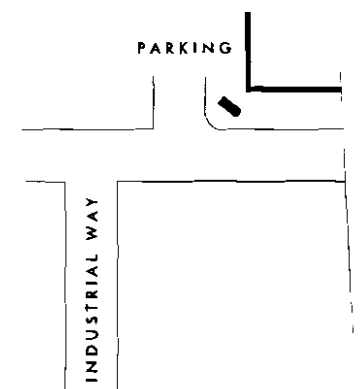

INSTALLATION LOCATION - PLAN
NO SCALE


INTERNALLY ILLUMINATED ALUMINUM
PAINTED WHITE AND BLUE

WHITE TRANS FLEX FACE WITH OPAQUE BLUE AND
WHITE COPY / GRAPHICS (FACE SIDE ONLY)

'AUDIO VISUAL VIDEO' IN BLACK VINYL
BLUE TO MATCH PMS 293C

LANDLORD
SIGNED APPROVAL

↓
Jessica Elchak
Manhattan LLC

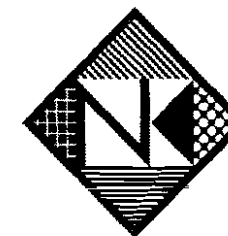

Neokraft
SIGN S

Neokraft Signs Inc.
686 Main Street
Lewiston, Maine 04240
Telephone: 207.782.9654
Facsimile: 207.782.0009
1.800.339.2258
<http://www.neokraft.com>

Custom Sign Fabrication

These plans are the exclusive property of Neokraft Signs, Inc. and are the result of the original work of its employees. They are submitted to Neokraft's client for the sole purpose of consideration of whether to purchase these plans or to purchase from Neokraft a sign manufactured according to these plans.

Distribution or exhibition of these plans to anyone other than employees of said client, or use of these plans to construct a sign similar to the one embodied herein, is forbidden. In the event that such exhibition or use occurs, Neokraft expects to be reimbursed compensation for time and effort entailed in these plans.

dlight
o-Visual
19

74 Evergreen Drive

Portland, ME

o.: 1 of 5

ML

Rep.: PM

11.19.2009

Rev.: 12.21.2009, 02.17.2010,

02.22.2010 ML

Lead No.: FL012819

Gen Ref.:



SINGLE FACED INTERNALLY LIT WALL ID SIGN


SCALE: 1/4"=1'-0"

(1) REQUIRED

EXTRUDED ALUMINUM CABINET PAINTED TO MATCH BUILDING

**WHITE LEXAN FACE WITH VINYL GRAPHICS
BLUE TO MATCH PMS 293C**

MOUNT TO EXISTING BUILDING CENTERED UNDER GABLE AS SHOWN

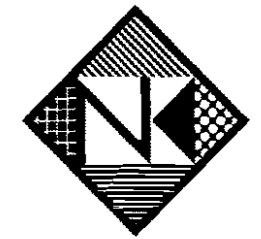

Neokraft
S I G N S

Neokraft Signs Inc.
686 Main Street
Lewiston, Maine 04240
Telephone: 207.782.9654
Facsimile: 207.782.0009
1.800.339.2258
<http://www.neokraft.com>

Custom Sign Fabrication

These plans are the exclusive property of Neokraft Signs, Inc. and are the result of the original work of its employees. They are submitted to Neokraft's client for the sole purpose of consideration of whether to purchase these plans or to purchase from Neokraft a sign manufactured according to these plans.

Distribution or exhibition of these plans to anyone other than employees of said client, or use of these plans to construct a sign similar to the one embodied herein, is expressly forbidden. In the event that such exhibition or construction occurs, Neokraft expects to be reimbursed \$1500 in compensation for time and effort entailed in creating these plans.

**Headlight
Audio-Visual
11109**

Location: 74 Evergreen Drive

Portland, ME

Drawing No.: 2 of 5

Drawn by: ML Rep.: PM

Date: 11.19.2009

Rev.: 12.21.2009, 02.17.2010,

02.22.2010 ML

Lead No.: FL012819

Gen Ref.:



PHOTO COMPOSITE

SCALE: 1/8"=1'-0"

*Seasonal Signs
Ananta LLC*