

329-B-6


919-947 Riverside St.

Lot #13 LLC Building #2

Kowabunga LLC


2

A4.11

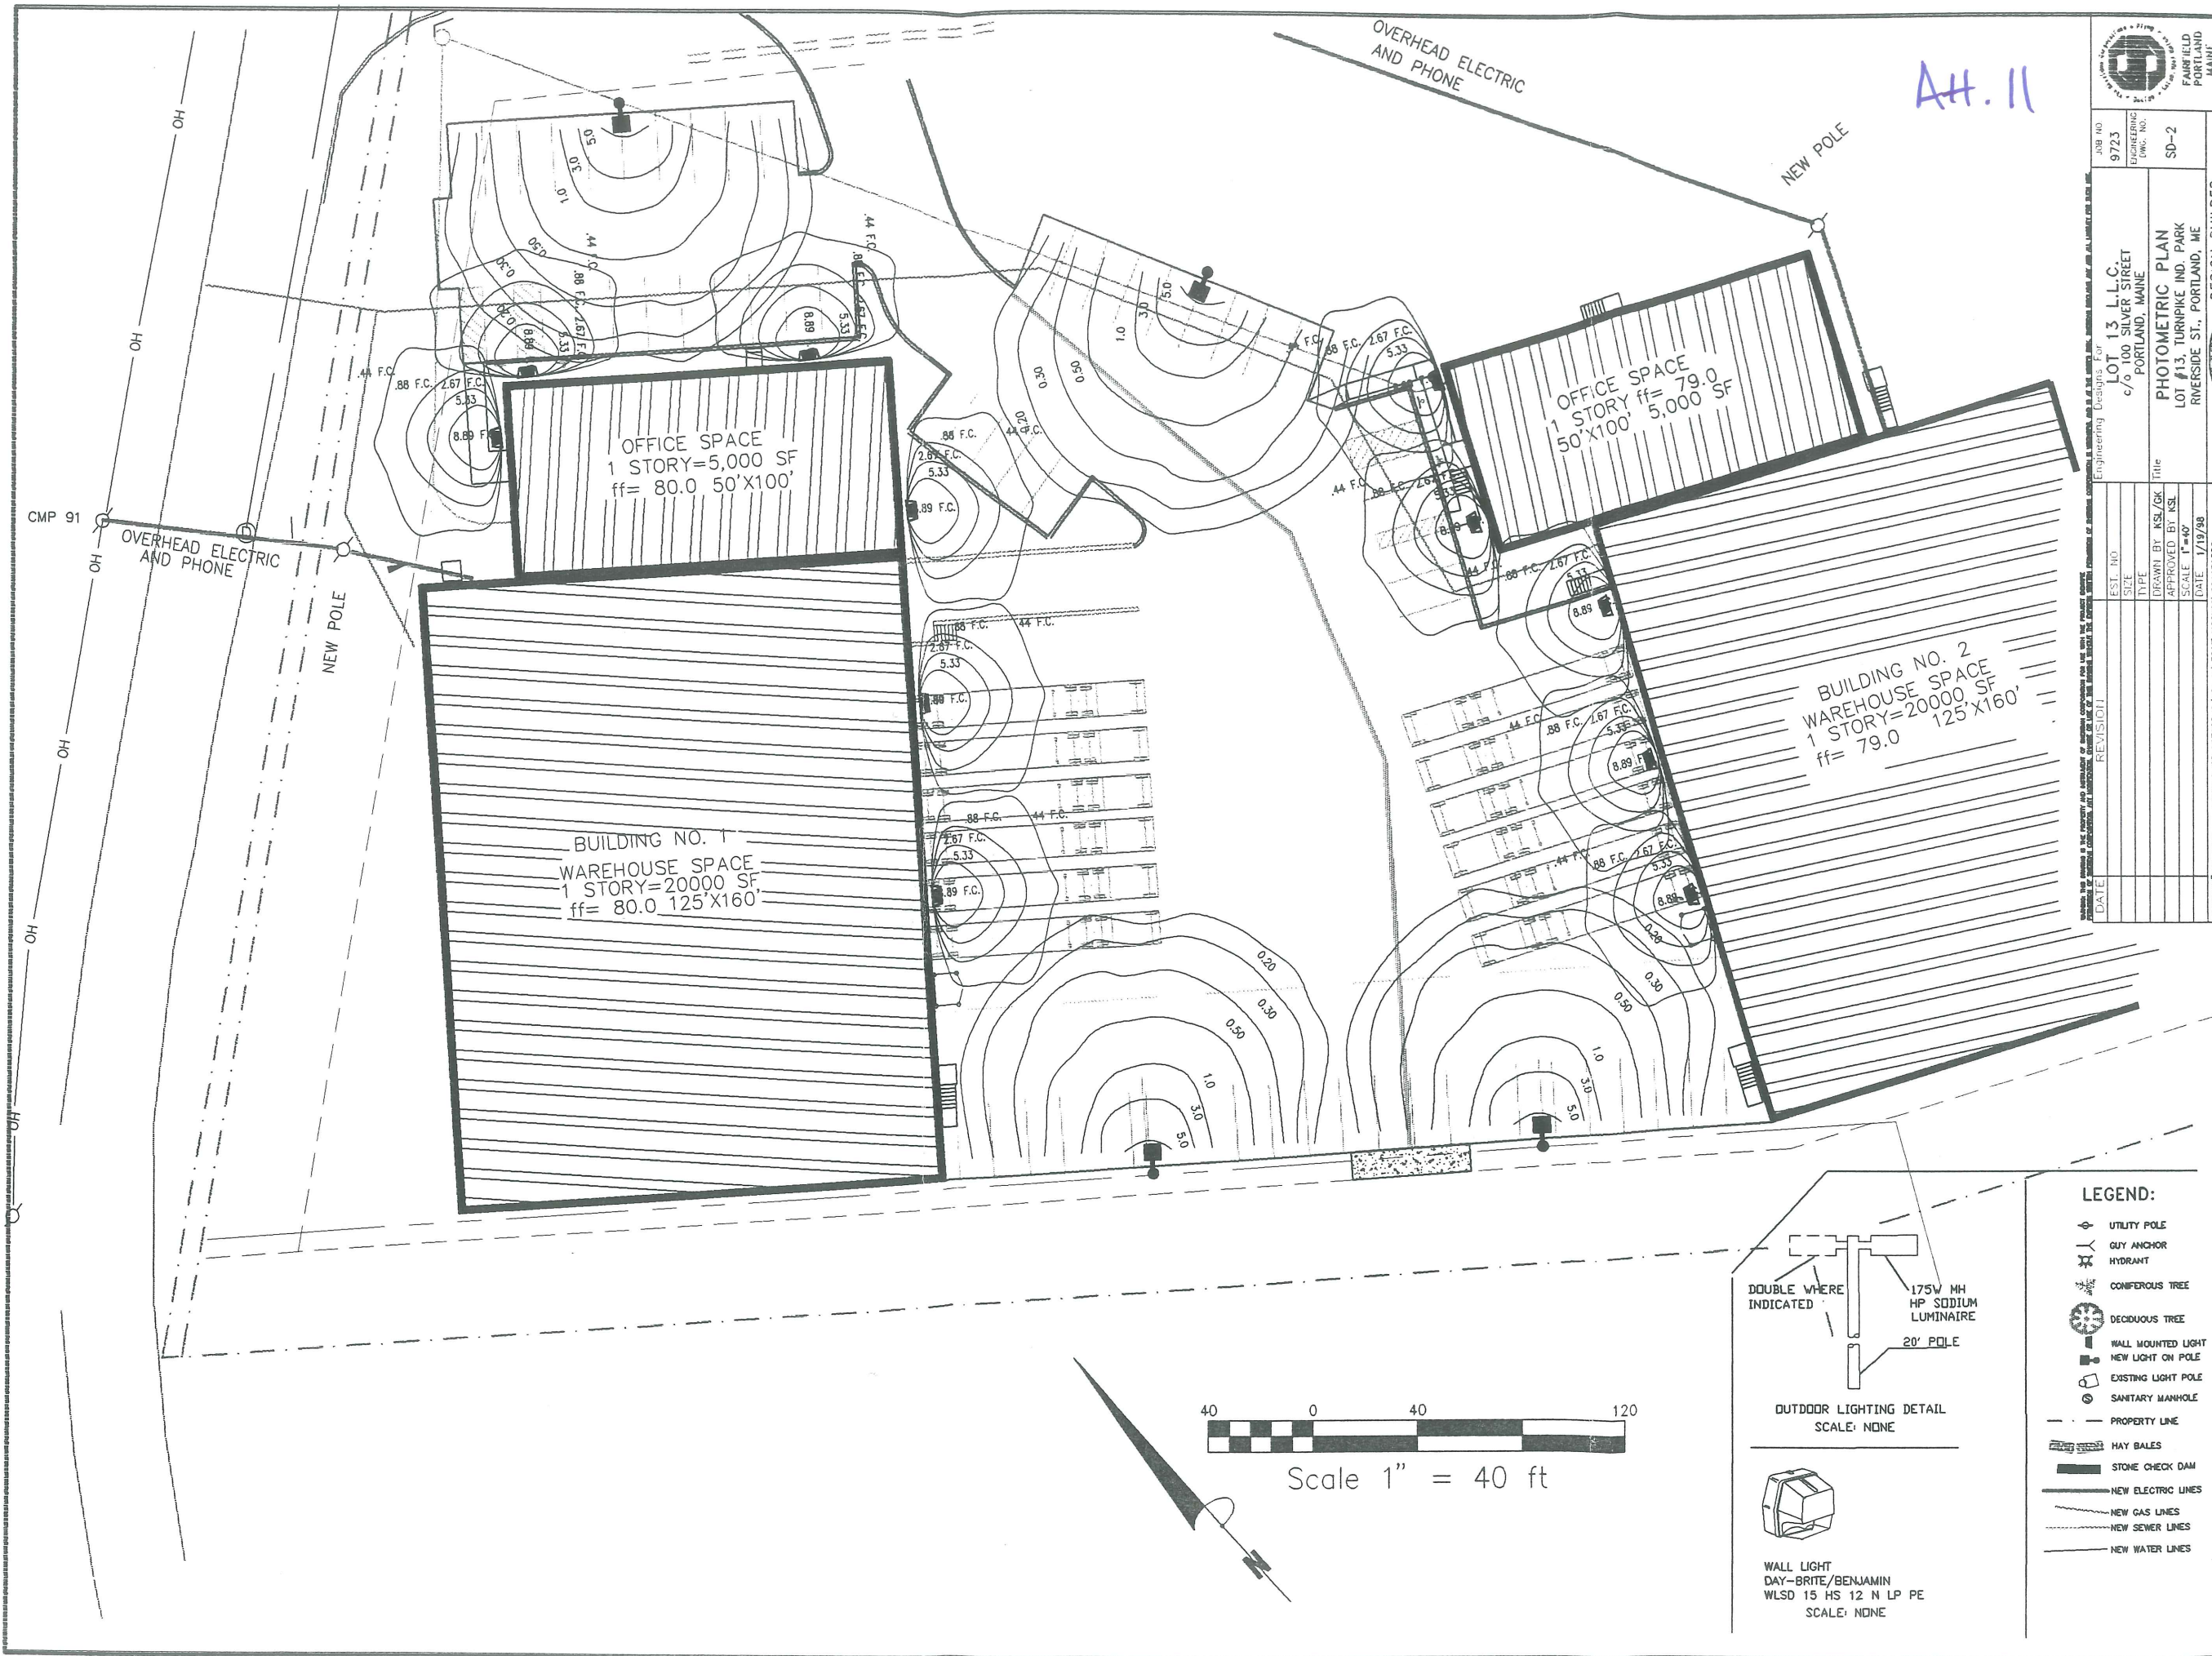


JOB NO.	9723
ENGINEERING	SD-2
DATE	1/19/98
EST. NO.	
SITE	
TYPE	
DRAWN BY	ASE/OK
APPROVED BY	KSL
SCALE	1"=40'
DATE	1/19/98
REVISIONS	
Engineering Designtec For LOT 13, LLC c/o 100 SILVER STREET PORTLAND, MAINE PHOTOMETRIC PLAN LOT #13, TURNPIKE IND. PARK RIVERSIDE ST., PORTLAND, ME DESIGNED BY: DESIGN-BUILDER	


- LEGEND:**
- UTILITY POLE
 - GUY ANCHOR
 - HYDRANT
 - CONIFEROUS TREE
 - DECIDUOUS TREE
 - WALL MOUNTED LIGHT
 - NEW LIGHT ON POLE
 - EXISTING LIGHT POLE
 - SANITARY MANHOLE
 - PROPERTY LINE
 - HAY BALES
 - STONE CHECK DAM
 - NEW ELECTRIC LINES
 - NEW GAS LINES
 - NEW SEWER LINES
 - NEW WATER LINES

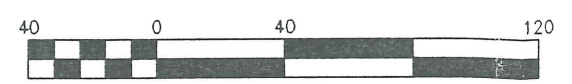

Scale 1" = 40 ft



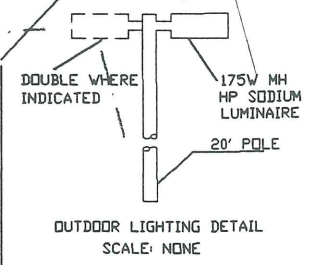


WALL LIGHT
 DAY-BRITE/BENJAMIN
 WLSO 15 HS 12 N LP PE
 SCALE: NONE

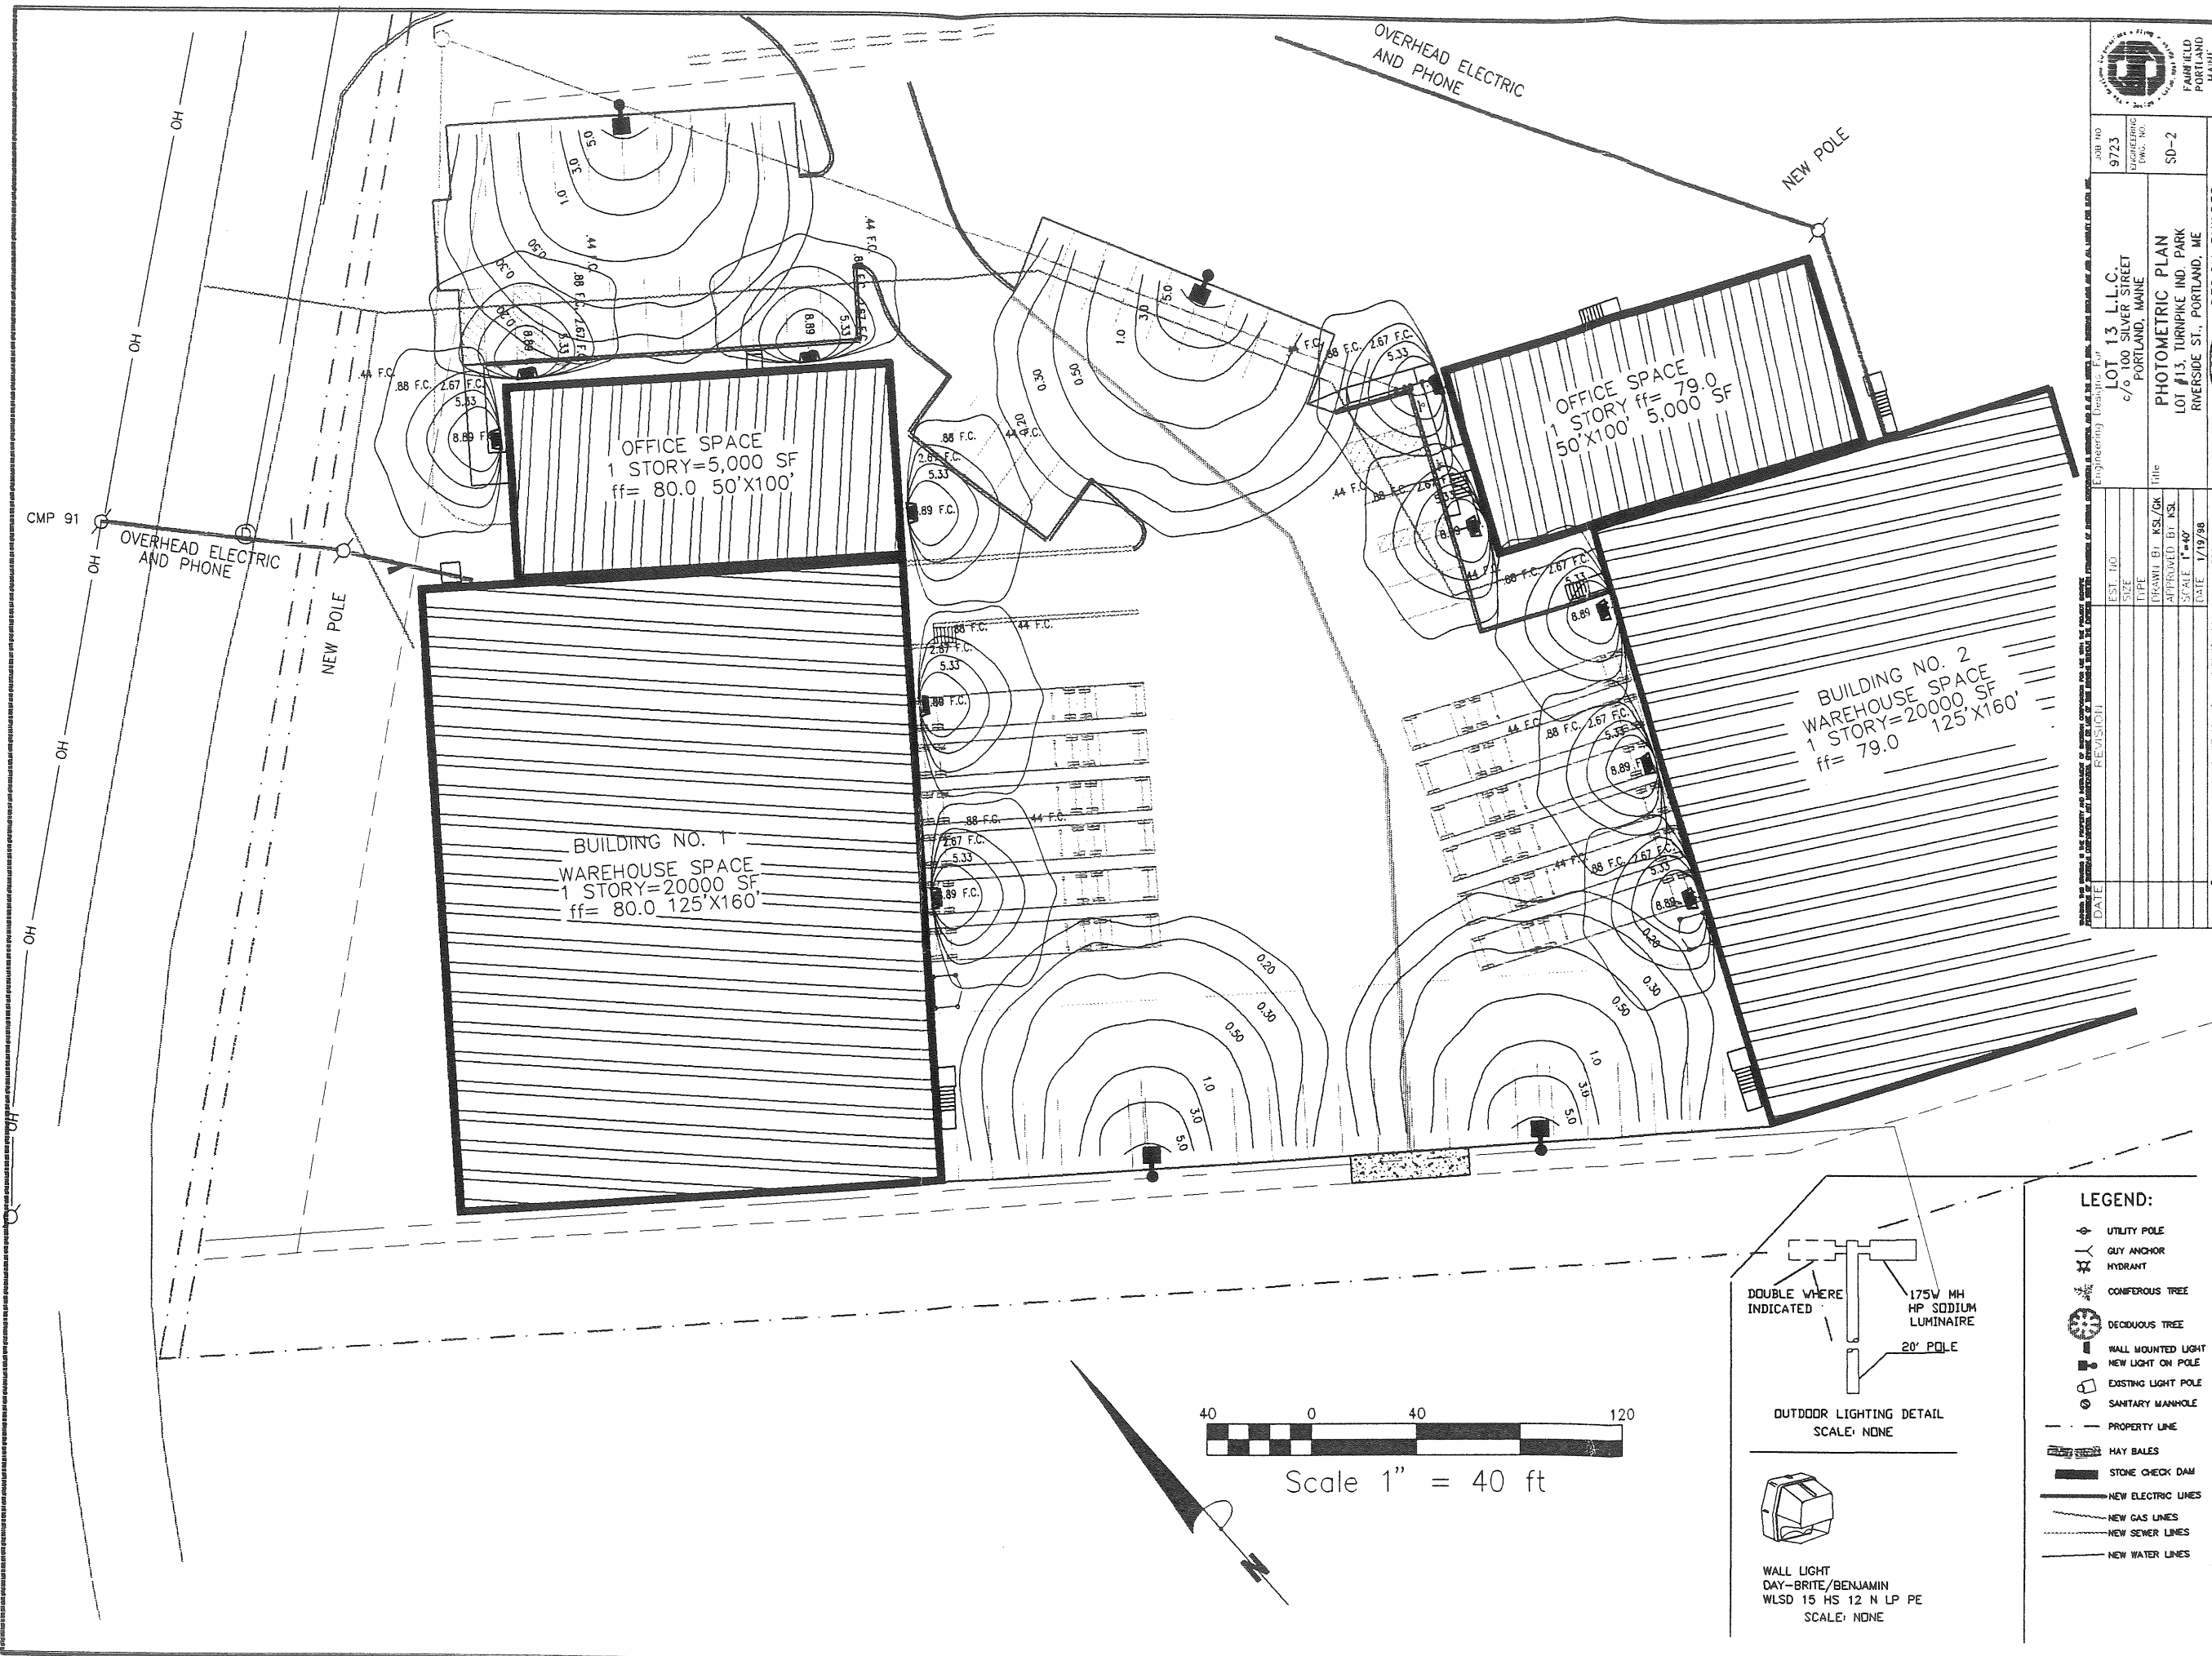

	JOB NO. 9723	ENGINEERING DATE: 1/19/98	SD-2
	LOT 13 L.L.C. c/o 100 SILVER STREET PORTLAND, MAINE		
TITLE PHOTOMETRIC PLAN		LOT #13, TURNPIKE IND. PARK RIVERSIDE ST., PORTLAND, ME	
EST. NO. DATE		DESIGNER DATE	
SIZE TYPE		APPROVED BY: KSL/GK SCALE: 1"=40' DATE: 1/19/98	

LEGEND:	
	UTILITY POLE
	GUY ANCHOR
	HYDRANT
	CONIFEROUS TREE
	DECIDUOUS TREE
	WALL MOUNTED LIGHT
	NEW LIGHT ON POLE
	EXISTING LIGHT POLE
	SANITARY MANHOLE
	PROPERTY LINE
	HAY BALES
	STONE CHECK DAM
	NEW ELECTRIC LINES
	NEW GAS LINES
	NEW SEWER LINES
	NEW WATER LINES

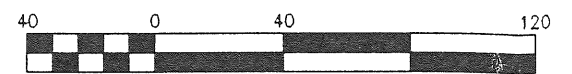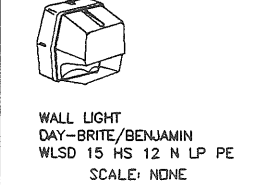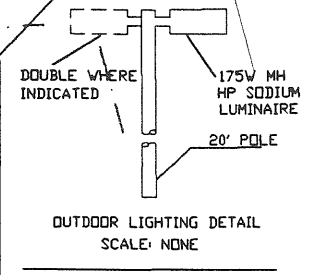

Scale 1" = 40 ft

