


41 Evergreen Drive

New Overhead Door

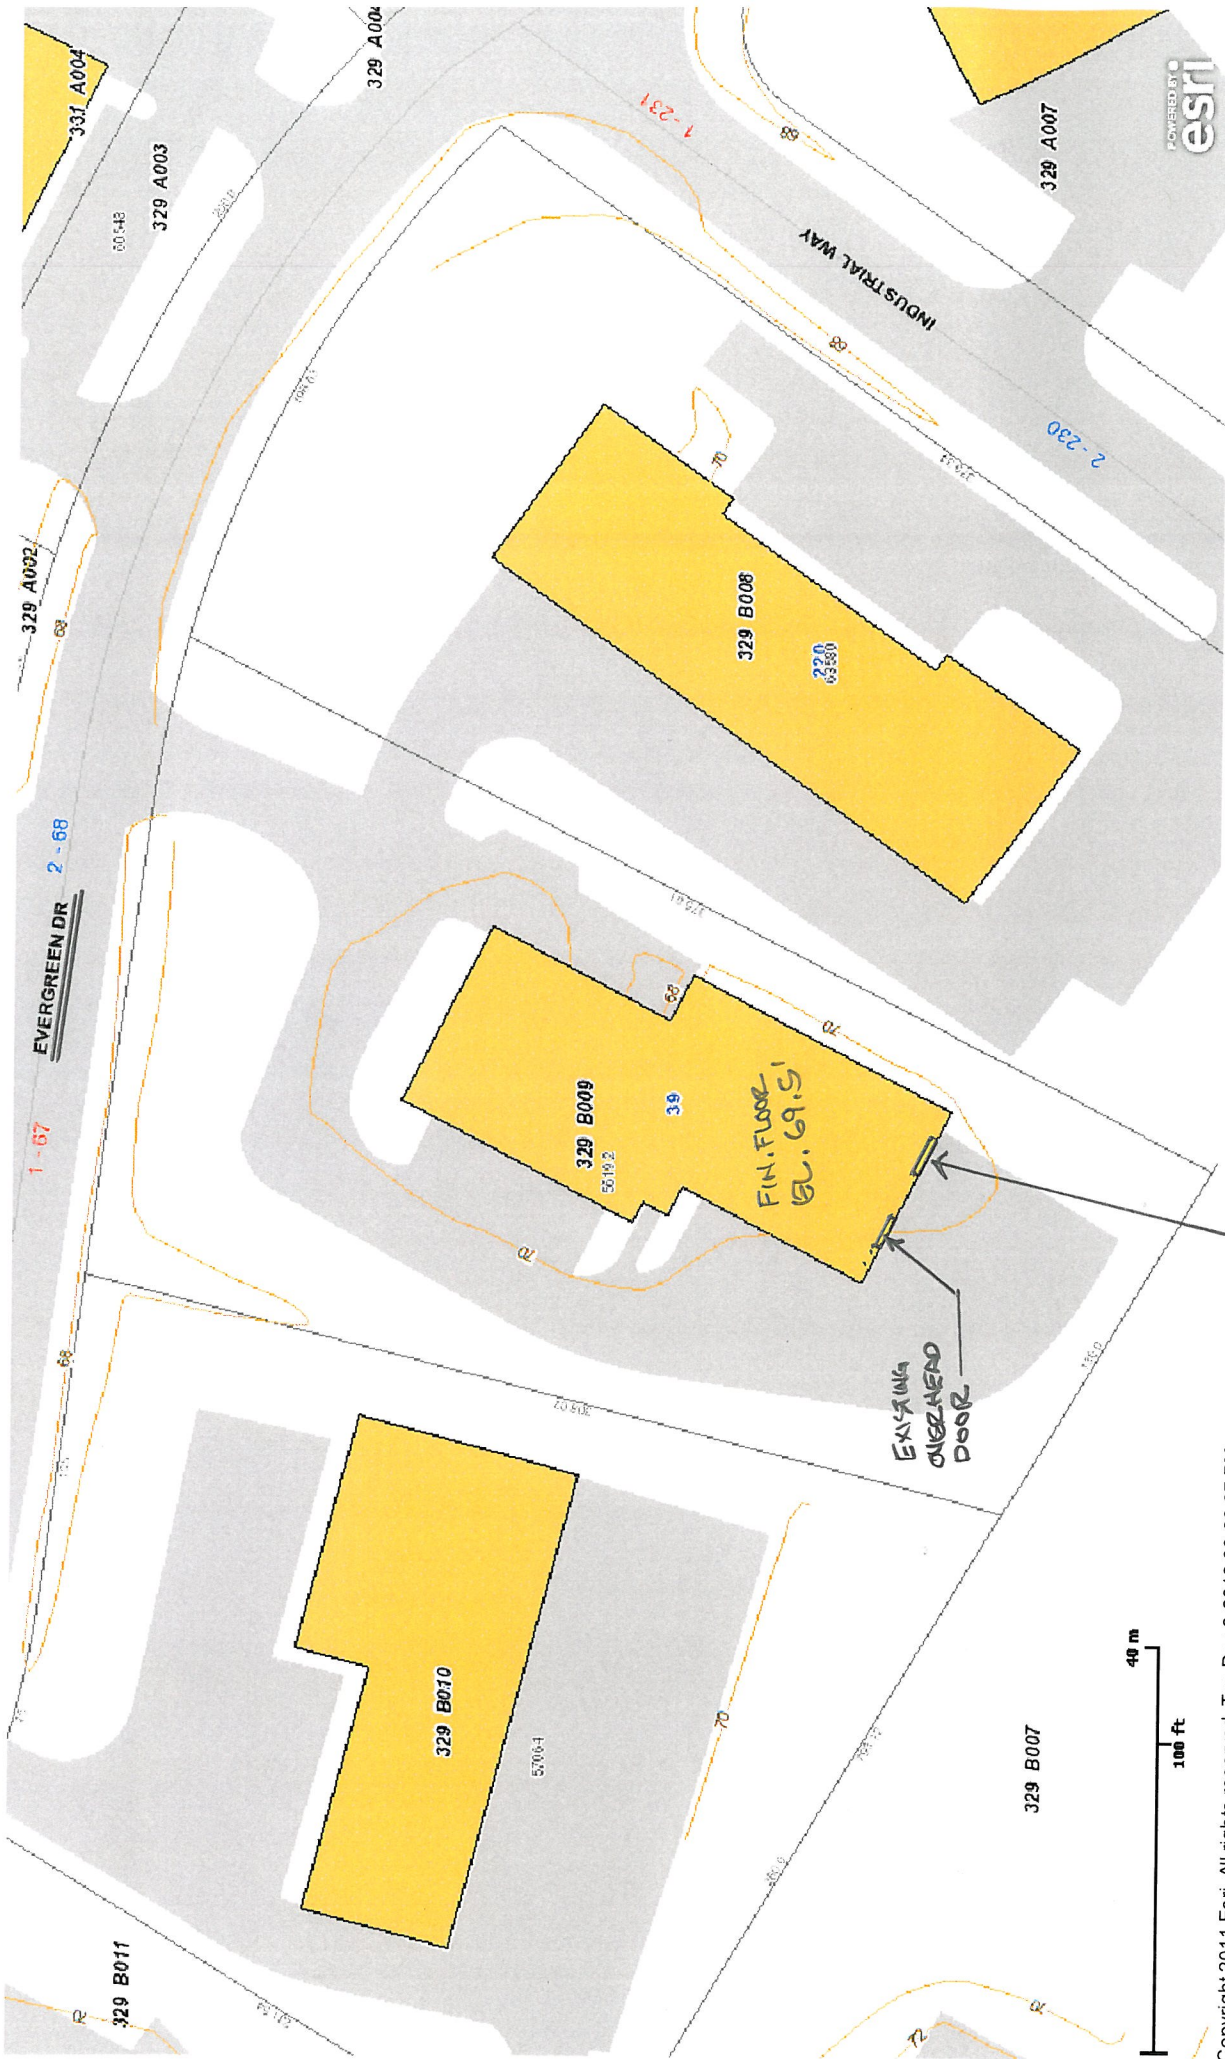

SI SITE PLAN