


1 Building Section A
A3.1 SCALE: 1/4" = 1'-0"

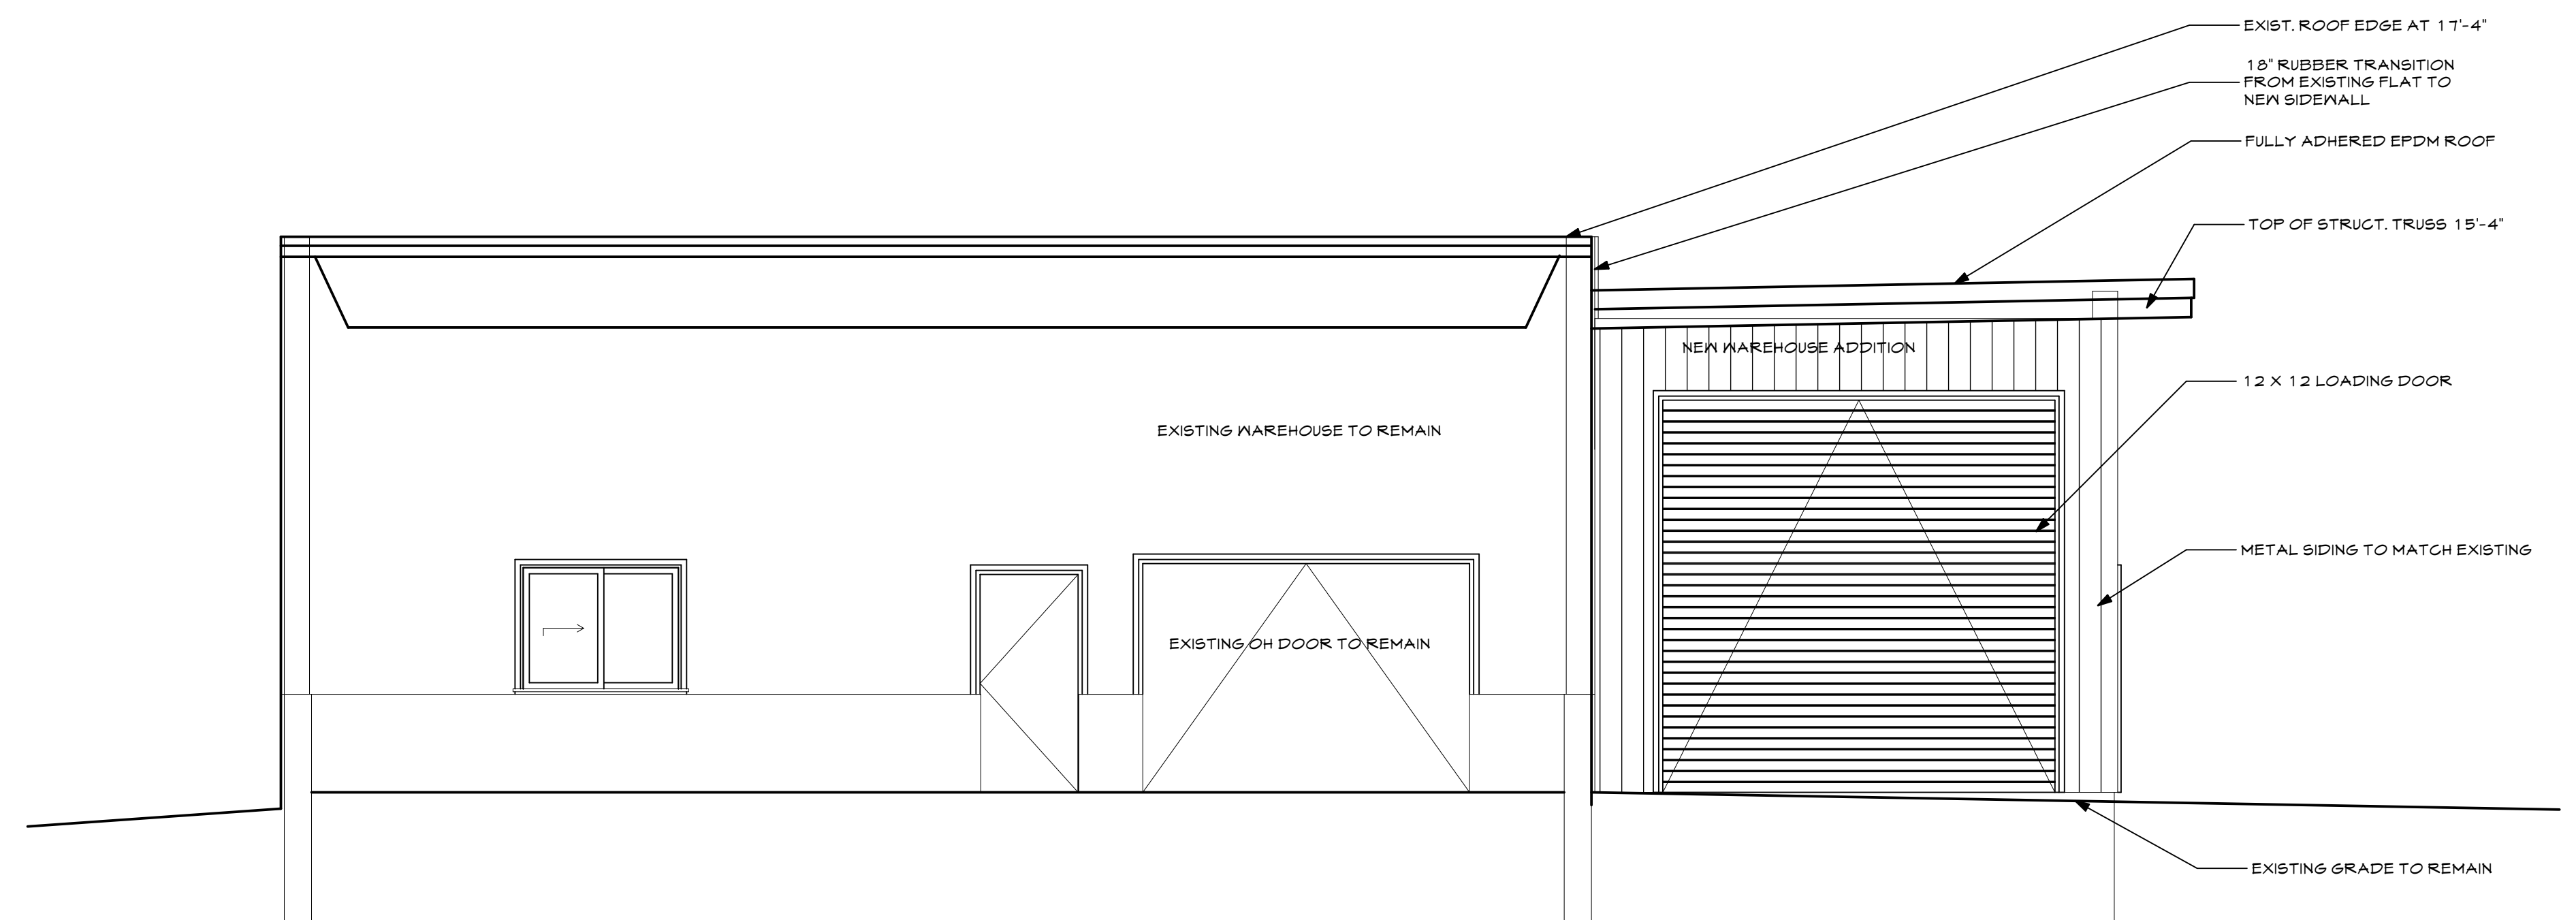

1 New Wall at Existing Bldg.
A3.1 SCALE: 1/4" = 1'-0"