


1 Building Section A
 A3.1 SCALE: 1/4" = 1'-0"

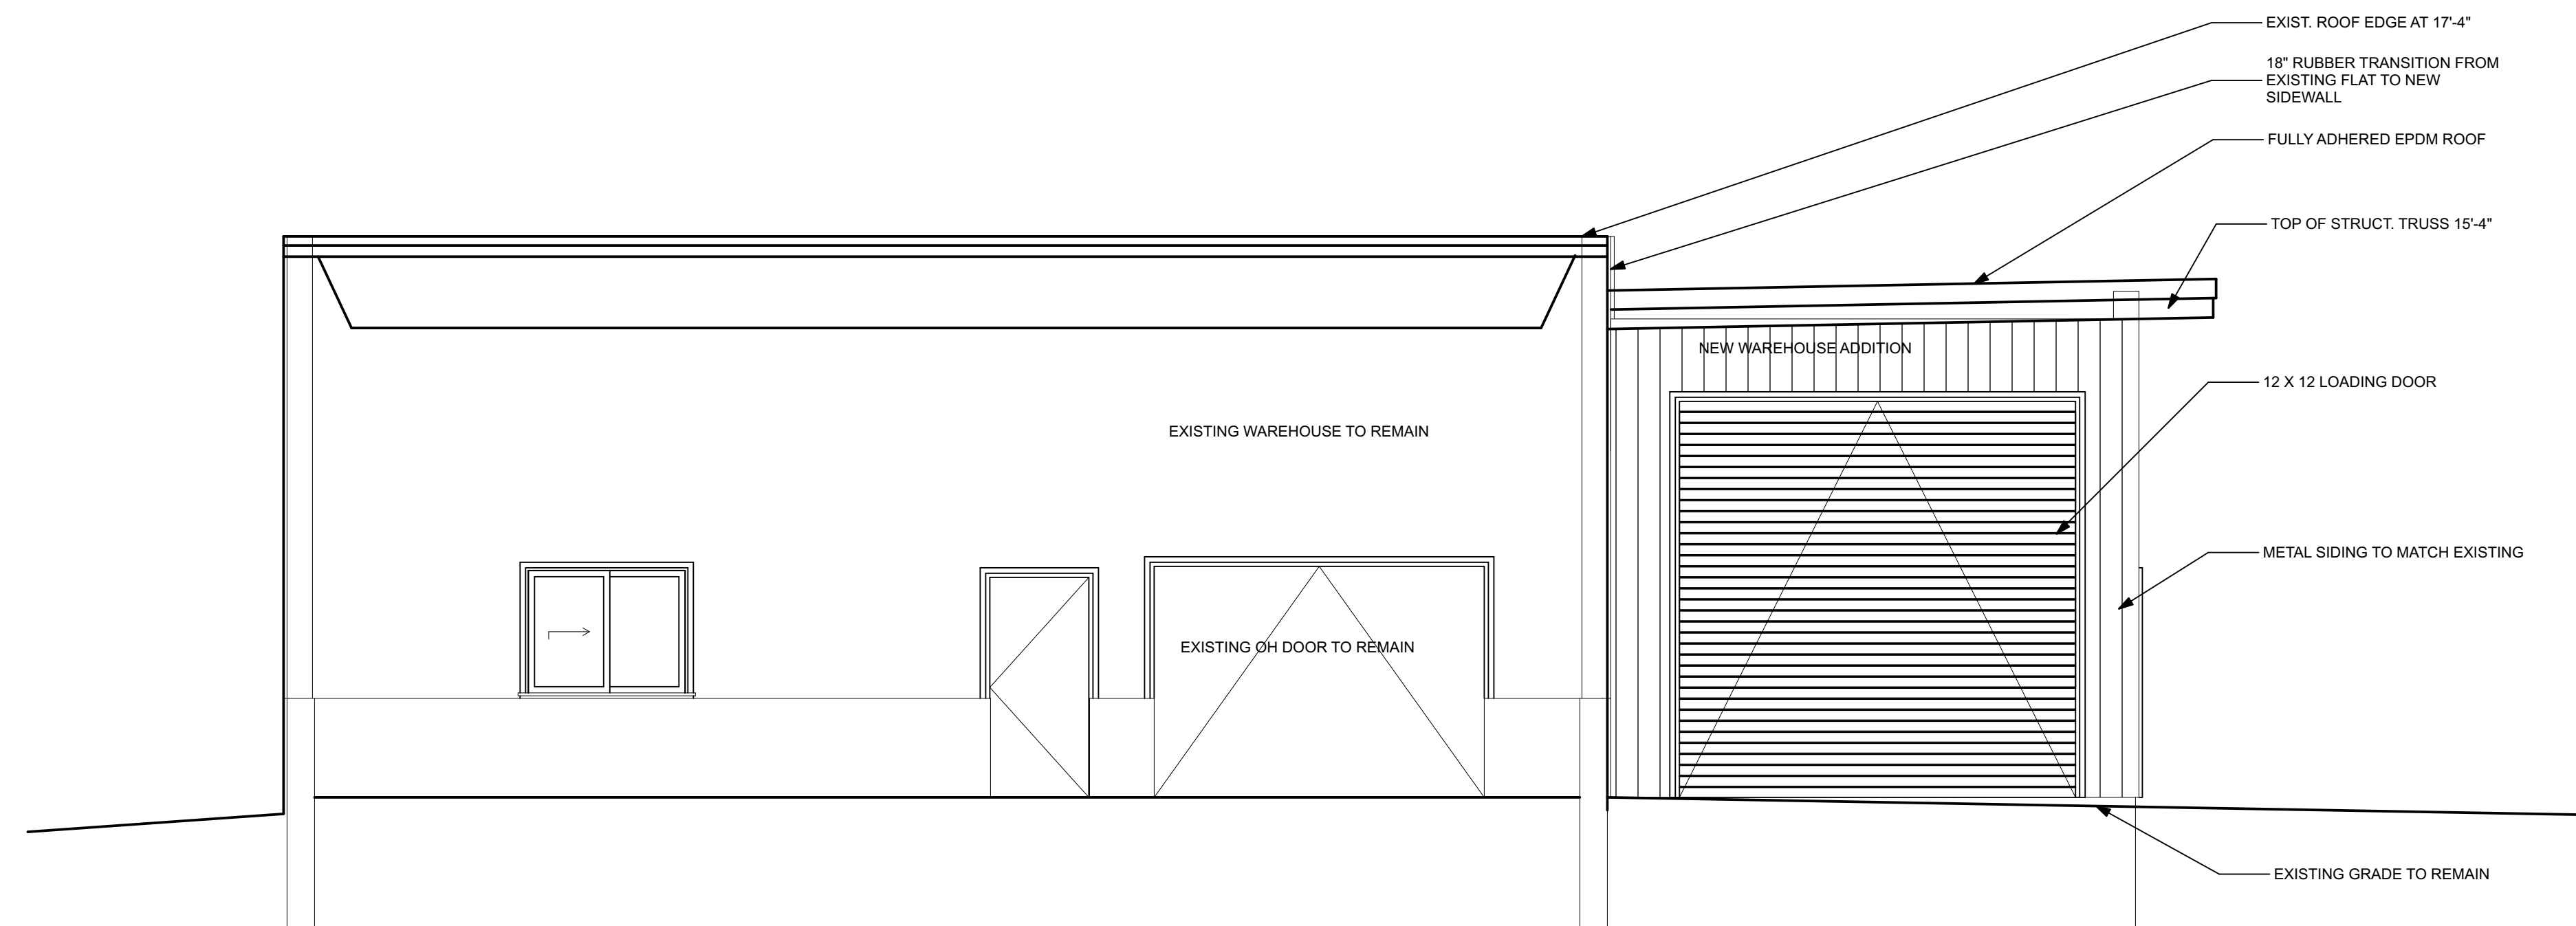


1 New Wall at Existing Bldg.
 A3.1 SCALE: 1/4" = 1'-0"

THIS DRAWING IS AN INSTRUMENT OF SERVICE AND SHALL REMAIN THE PROPERTY OF WHIPPLE CALLENDER ARCHITECTS. IT SHALL NOT BE USED FOR ANY OTHER PURPOSE THAT FOR WHICH IT IS SPECIFICALLY FURNISHED.


ADDITION TO FORM SYSTEMS

PORTLAND, MAINE

200 RIVERSIDE IND. PKWY.

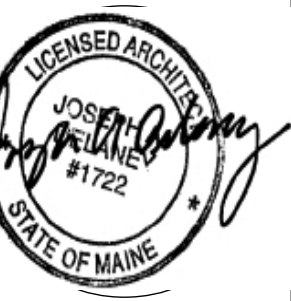

WHIPPLE — CALLENDER ARCHITECTS

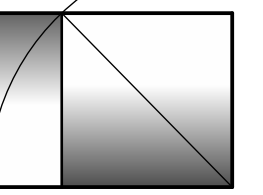

136 PLEASANT AVE.
 PORTLAND, ME 04103
 P 207.775.2696
 F 207.775.3631
 www.whipplecallender.com

MARK	DATE	DESCRIPTION

DATE: 11.5.14
 FOR PERMIT
 CHECKED BY: JAD
 DRAWN BY: JAD
 JOB: 2013-FS
 SHEET TITLE: BUILDING SECTION

A3.1