

## FORM SYSTEMS ADDITION

200 Riverside Industrial Parkway


A0 TITLE SHEET: Plotted on 7/28/17 at 8:58 AM by Joe Delaney. File Path: /Volumes/WCA Expansion Drive/ WCA Projects/2017 Projects/FSA Form Systems Addition/FSA ArchiCAD Models/FSA Model v20.pln

Portland, Maine

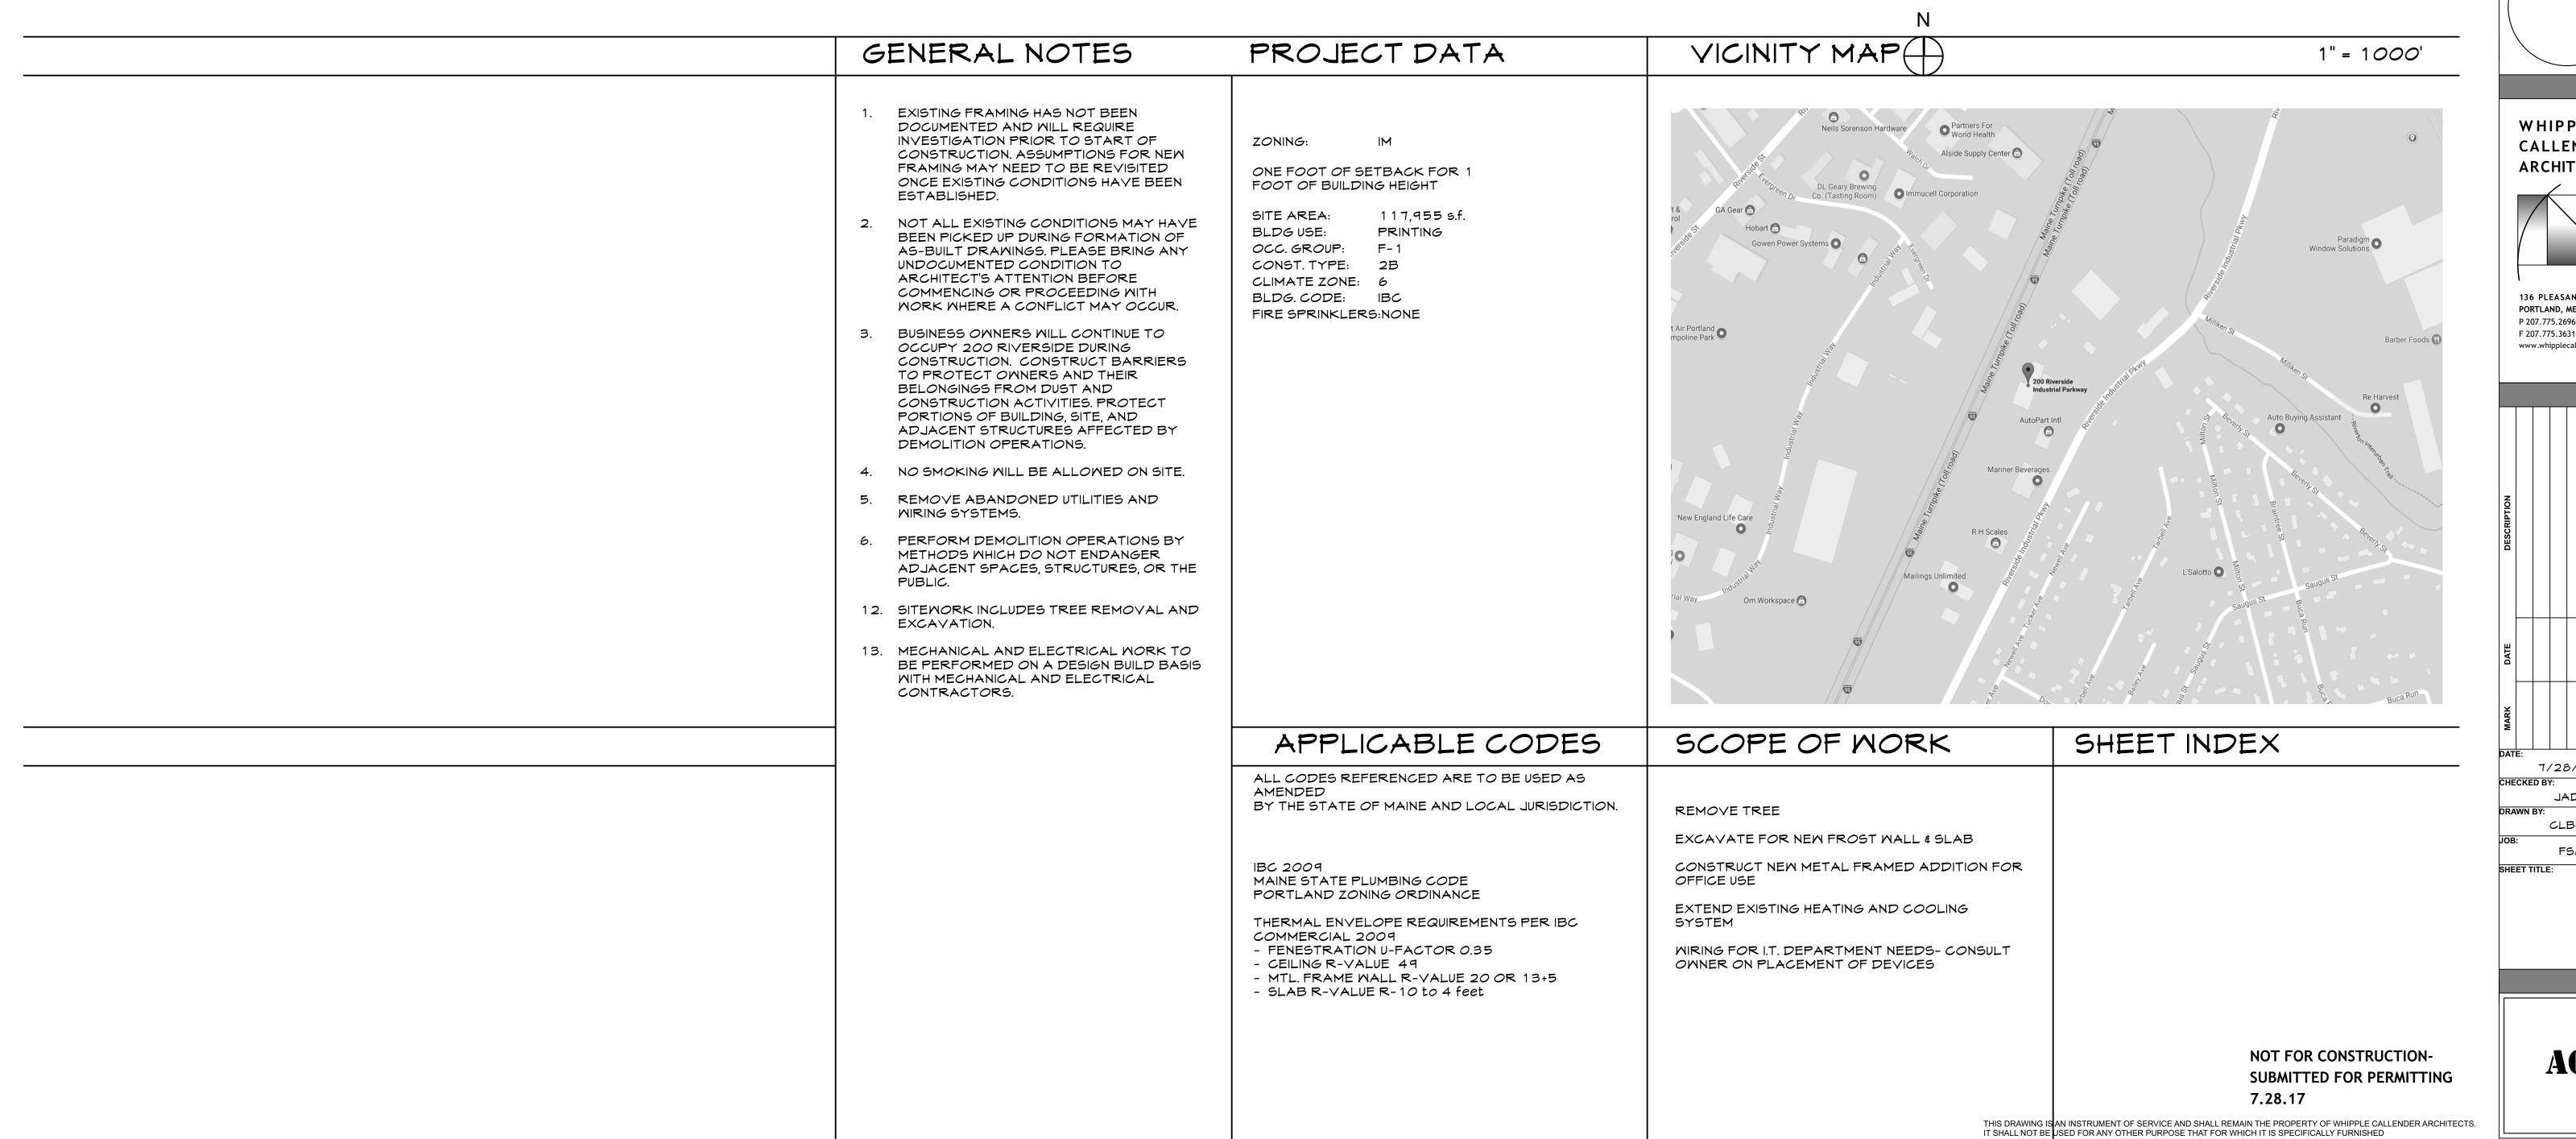


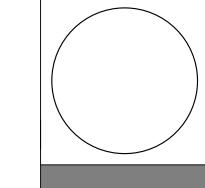

WHIPPLE CALLENDER **ARCHITECTS** 

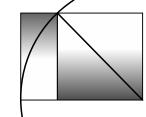

PORTLAND, ME 04103 P 207.775.2696 F 207.775.3631 www.whipplecallender.com

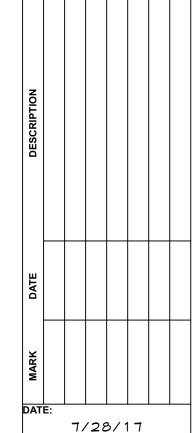

JAD CLBC