FORM SYSTEMS ADDITION

G
1.
2.
З.
4.
5.
6.
12.
13.

200 Riverside Industrial Parkway

Portland, Maine

ENERAL NOTES

EXISTING FRAMING HAS NOT BEE DOCUMENTED AND WILL REQUIR INVESTIGATION PRIOR TO STAR CONSTRUCTION. ASSUMPTIONS F FRAMING MAY NEED TO BE REV ONCE EXISTING CONDITIONS HAY ESTABLISHED.

NOT ALL EXISTING CONDITIONS BEEN PICKED UP DURING FORMA AS-BUILT DRAWINGS. PLEASE BI UNDOCUMENTED CONDITION TO ARCHITECT'S ATTENTION BEFOR COMMENCING OR PROCEEDING WORK WHERE A CONFLICT MAY

BUSINESS OWNERS WILL CONTINU OCCUPY 200 RIVERSIDE DURING CONSTRUCTION. CONSTRUCT B, TO PROTECT OWNERS AND THE BELONGINGS FROM DUST AND CONSTRUCTION ACTIVITIES. PRO PORTIONS OF BUILDING, SITE, AN ADJACENT STRUCTURES AFFEC DEMOLITION OPERATIONS.

NO SMOKING WILL BE ALLOWED


REMOVE ABANDONED UTILITIES WIRING SYSTEMS.

PERFORM DEMOLITION OPERAT METHODS WHICH DO NOT ENDAN ADJACENT SPACES, STRUCTURE PUBLIC.

SITEWORK INCLUDES TREE REMO EXCAVATION.

MECHANICAL AND ELECTRICAL BE PERFORMED ON A DESIGN B WITH MECHANICAL AND ELECTRI CONTRACTORS.

5	PROJECT DATA	
EEN RE RT OF FOR NEW VISITED AVE BEEN MAY HAVE ATION OF BRING ANY ORE SWITH T OCCUR. NUE TO NG BARRIERS EIR ROTECT ND CTED BY D ON SITE. S AND TIONS BY ANGER RES, OR THE MOVAL AND WORK TO BUILD BASIS RICAL	ZONING: IM ONE FOOT OF SETBACK FOR 1 FOOT OF BUILDING HEIGHT SITE AREA: 117,955 s.f. BLDG USE: PRINTING OCC. GROUP: F-1 CONST. TYPE: 2B CLIMATE ZONE: BC BLDG. CODE: IBC FIRE SPRINKLERS:NONE	New England Life Care Tal Way Meduanta Tal Way Meduanta Medua
	APPLICABLE CODES	SCOPEOFY
	ALL CODES REFERENCED ARE TO BE USED AS AMENDED BY THE STATE OF MAINE AND LOCAL JURISDICTION. IBC 2009 MAINE STATE PLUMBING CODE PORTLAND ZONING ORDINANCE THERMAL ENVELOPE REQUIREMENTS PER IBC COMMERCIAL 2009 - FENESTRATION U-FACTOR 0.35 - CEILING R-VALUE 49 - MTL. FRAME WALL R-VALUE 20 OR 13+5 - SLAB R-VALUE R- 10 to 4 feet	REMOVE TREE EXCAVATE FOR NEW FROS CONSTRUCT NEW METAL FR OFFICE USE EXTEND EXISTING HEATING SYSTEM WIRING FOR I.T. DEPARTMEN OWNER ON PLACEMENT OF

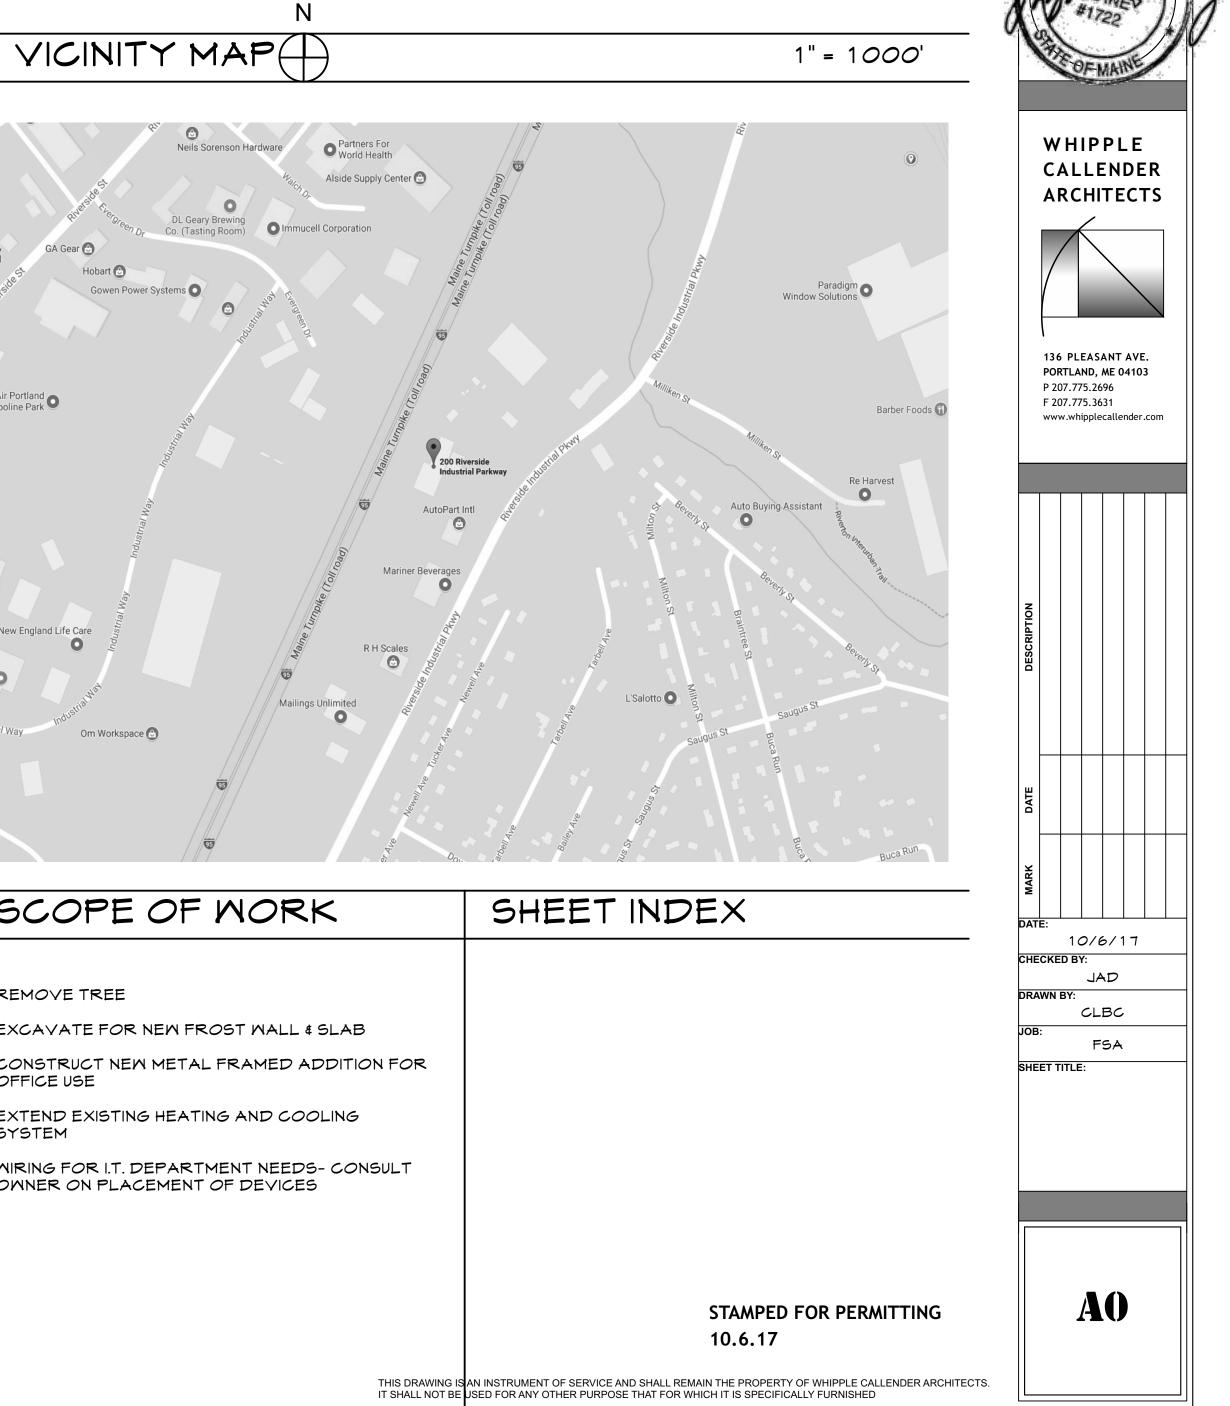

DITION

4

Ŋ

ΣЩ

S

S

Ο Σ Σ

Ш

 \cap