

**NOTE:**



- A SITE VISIT/SURVEY WAS NOT CONDUCTED BY ADVANCED ENGINEERING GROUP, P.C. SITE INFORMATION AND PLANS ARE BASED UPON INFORMATION PROVIDED BY CLIENT
- AN ANALYSIS FOR THE CAPACITY OF THE EXISTING STRUCTURE TO SUPPORT THE PROPOSED EQUIPMENT SHALL BE CONDUCTED PRIOR TO CONSTRUCTION (BY OTHERS.) AEG HAS NOT CONDUCTED A STRUCTURAL ANALYSIS.

**EXISTING ANTENNA SCHEDULE**


SECTOR	MAKE	MODEL#	SIZE (INCHES)
SECTOR A:	RFS	APX16DWV-16DWVS	13.3x3.15x55.9
	RFS	APX16DWV-16DWVS	13.3x3.15x55.9
SECTOR B:	RFS	APX16DWV-16DWVS	13.3x3.15x55.9
	RFS	APX16DWV-16DWVS	13.3x3.15x55.9
SECTOR C:	RFS	APX16DWV-16DWVS	13.3x3.15x55.9
	RFS	APX16DWV-16DWVS	13.3x3.15x55.9

**PROPOSED ANTENNA SCHEDULE**


SECTOR	MAKE	MODEL#	SIZE (INCHES)
SECTOR A:	ERICSSON	AIR21 B2A/B4P	12X8X56
	ERICSSON	AIR21 B4A/B2P	12X8X56
SECTOR B:	ERICSSON	AIR21 B2A/B4P	12X8X56
	ERICSSON	AIR21 B4A/B2P	12X8X56
SECTOR C:	ERICSSON	AIR21 B2A/B4P	12X8X56
	ERICSSON	AIR21 B4A/B2P	12X8X56

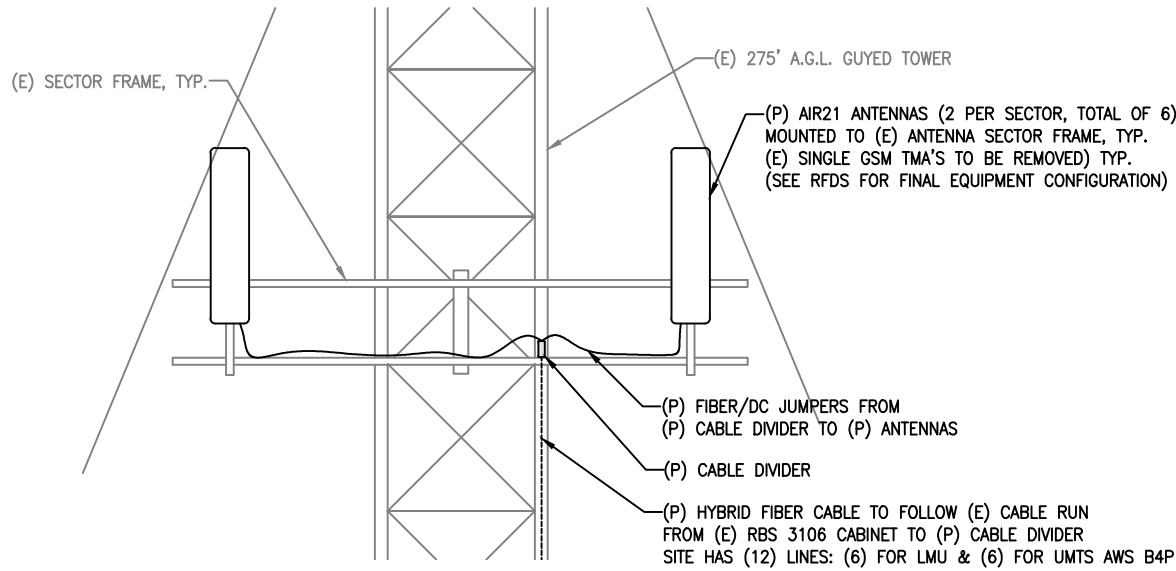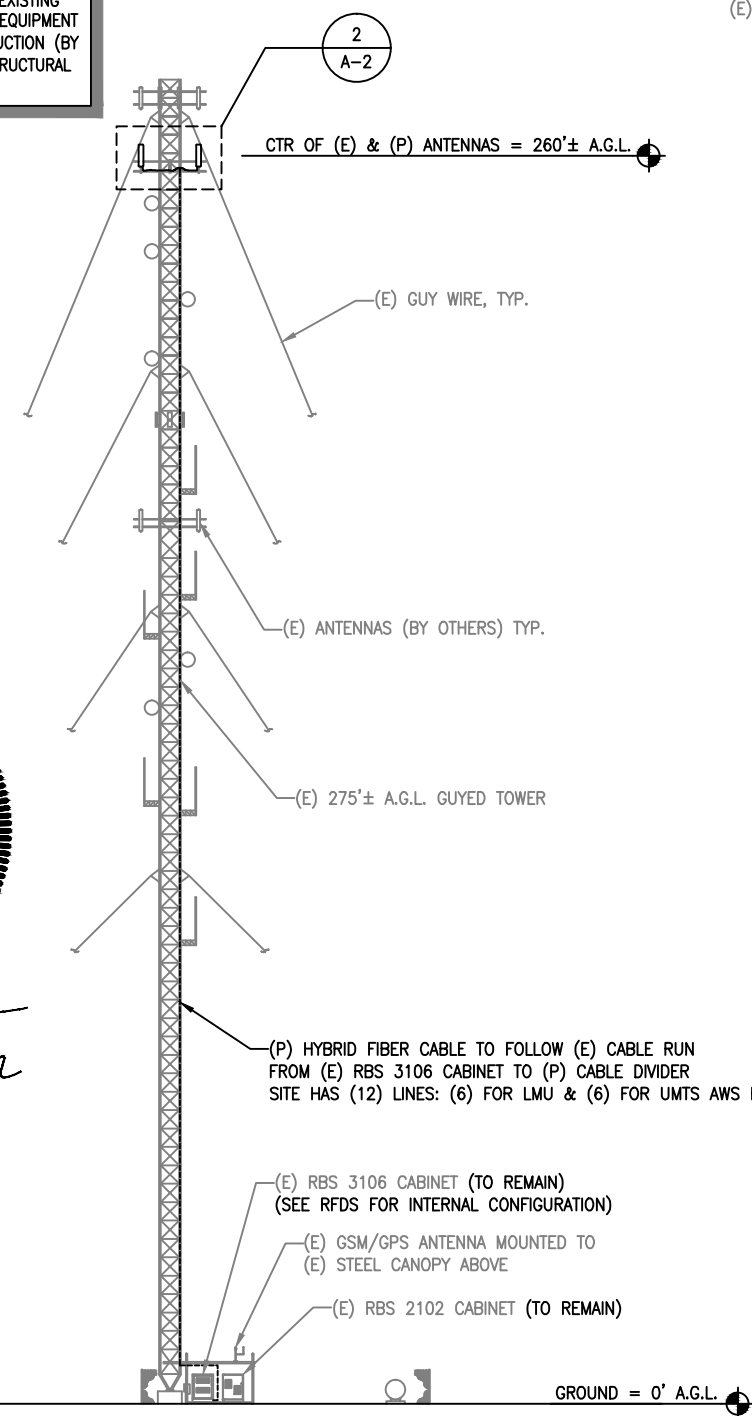


**ENLARGED ELEVATION**  
SCALE: 1"=5'-0"  
2  
A-2

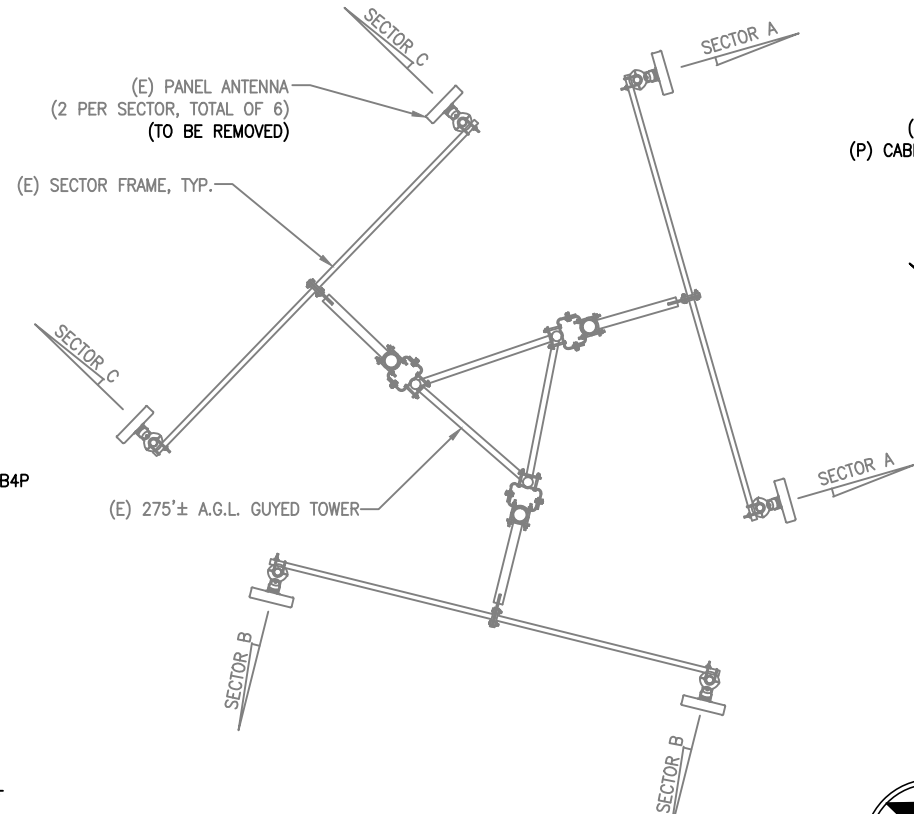

**EXISTING ANTENNA PLAN**  
SCALE: 1"=5'-0"  
3  
A-2

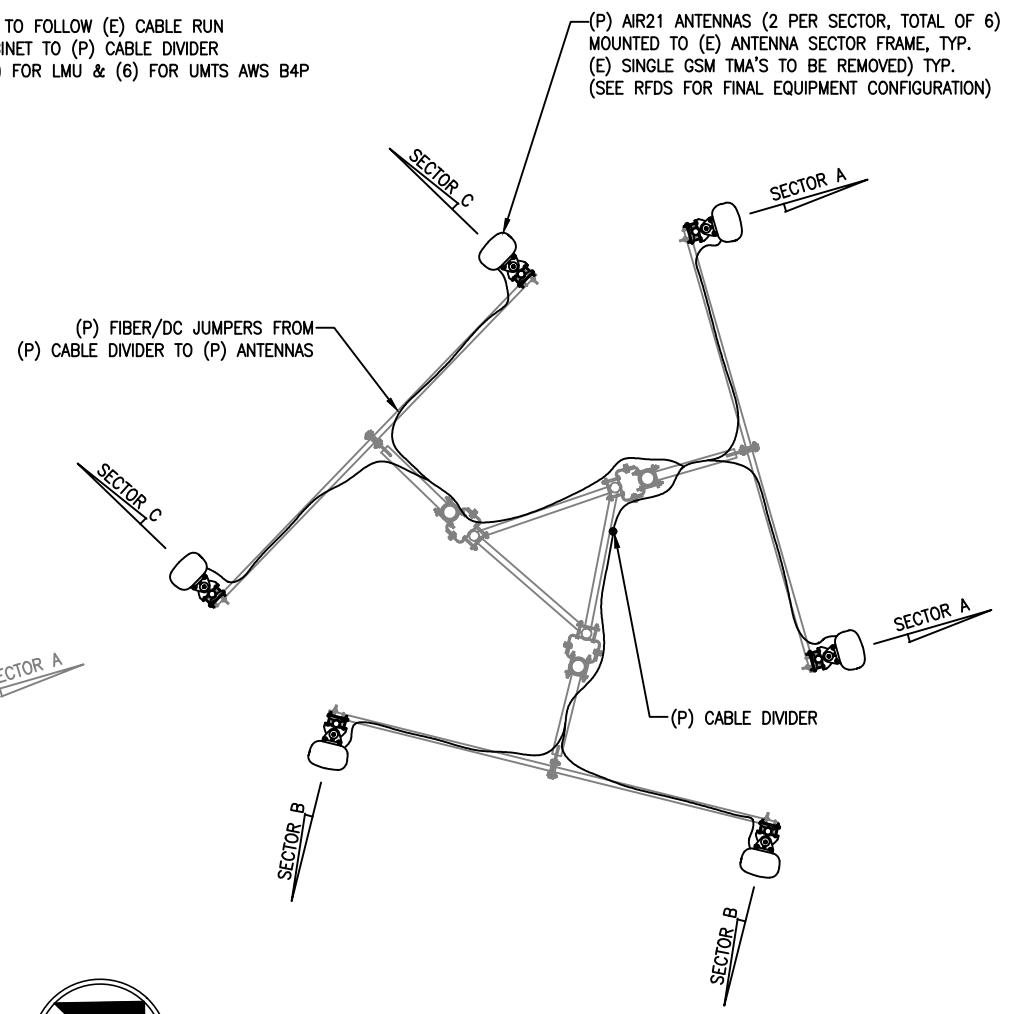

**PROPOSED ANTENNA PLAN**  
SCALE: 1"=5'-0"  
4  
A-2

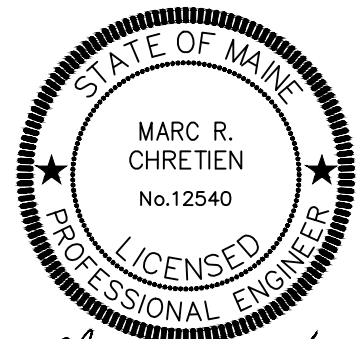

*Marc R. Chretien*

**ELEVATION**  
SCALE: 1"=20'-0"  
1  
A-2

**ADVANCED ENGINEERING GROUP, P.C.**  
Civil Engineering - Site Development Surveying - Telecommunications  
500 NORTH BROADWAY  
EAST PROVIDENCE, RI 02914  
PH: (401) 354-2403  
FAX: (401) 633-6354

**AMERICAN TOWER**  
1898 Leland Drive SE | Suite A | Marietta, GA 30067  
Vendor Compliance@americantower.com | Fax: 1.770.234.5698  
www.americantower.com

**SITE NUMBER: 4DN2267B**  
**SITE NAME: ME267/DORLER TOWER (ATS)**  
220 RIVERSIDE INDUSTRIAL PARKWAY  
PORTLAND, ME 04103

T-MOBILE NORTHEAST LLC  
15 COMMERCE WAY, SUITE B  
NORTON, MA 02766  
OFFICE: (508) 286-2700  
FAX: (508) 286-2893

NO.	DATE	REVISIONS	BY	CHK	APP'D
2	05/15/14	REVISIONS	JTG	SNA	SNA
1	04/10/14	REVISIONS	JTG	SNA	SNA
0	03/26/14	ISSUED FOR REVIEW	JTG	SNA	SNA

SCALE: AS SHOWN  
DESIGNED BY: SNA  
DRAWN BY: JTG

**T-MOBILE**  
ELEVATION & ANTENNA PLAN  
JOB NUMBER: 4DN2267B  
DRAWING NUMBER: C-2  
REV: 2