




Reviewed for Code Compliance  
Inspections Division  
Approved with Conditions


Date: 06/17/14

NOTE:  
1. A SITE VISIT/SURVEY WAS NOT CONDUCTED BY ADVANCED ENGINEERING GROUP, P.C. SITE INFORMATION AND PLANS ARE BASED UPON INFORMATION PROVIDED BY CLIENT  
2. AN ANALYSIS FOR THE CAPACITY OF THE EXISTING STRUCTURE TO SUPPORT THE PROPOSED EQUIPMENT SHALL BE CONDUCTED PRIOR TO CONSTRUCTION (BY OTHERS.) AEG HAS NOT CONDUCTED A STRUCTURAL ANALYSIS.

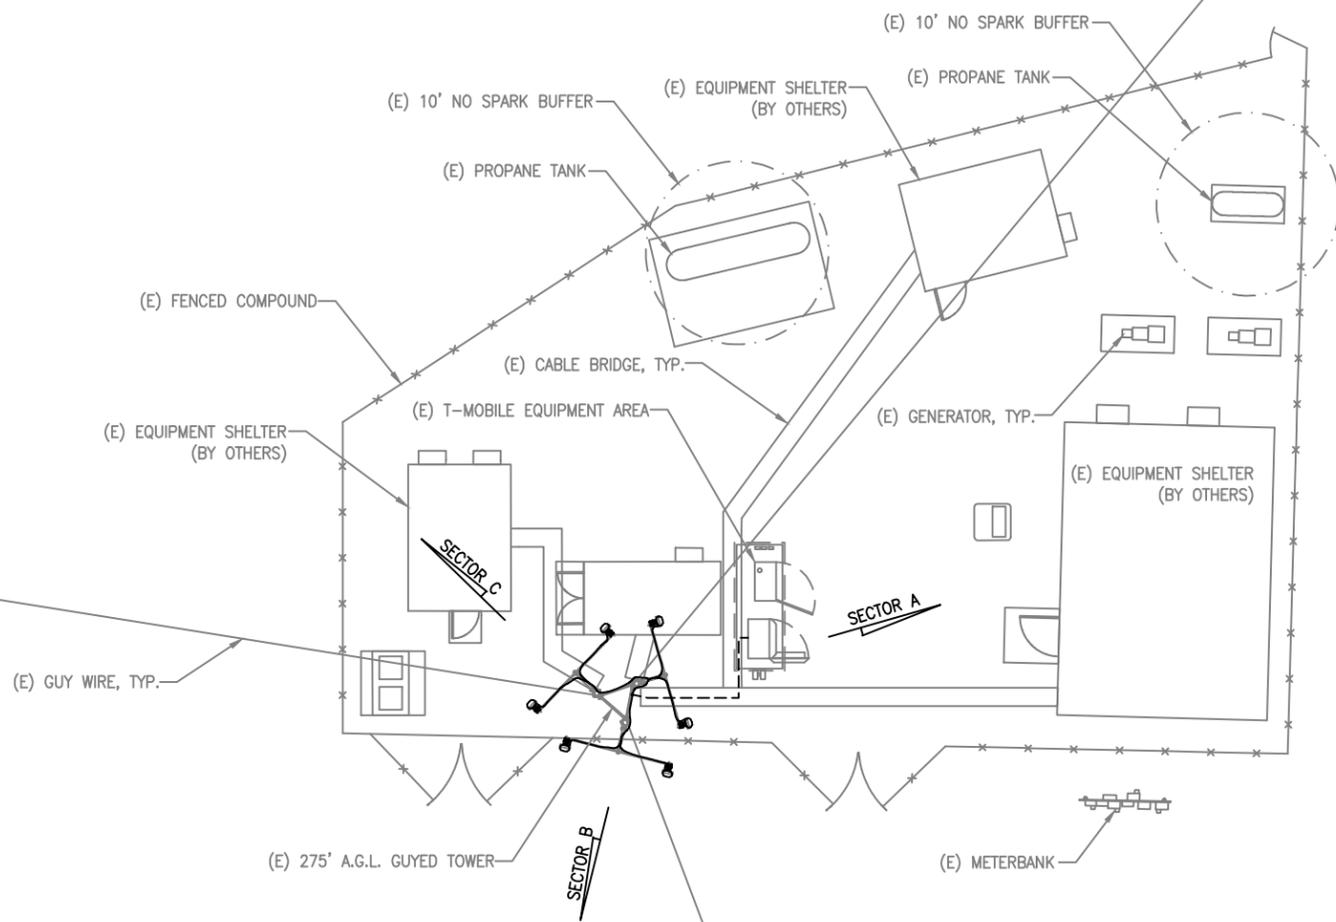


**COMPOUND PLAN** 1  
SCALE: 1"=20'-0"  
0' 10' 20' 40'

CBL - 330 H001001

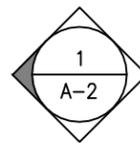

*Marc R. Chretien*

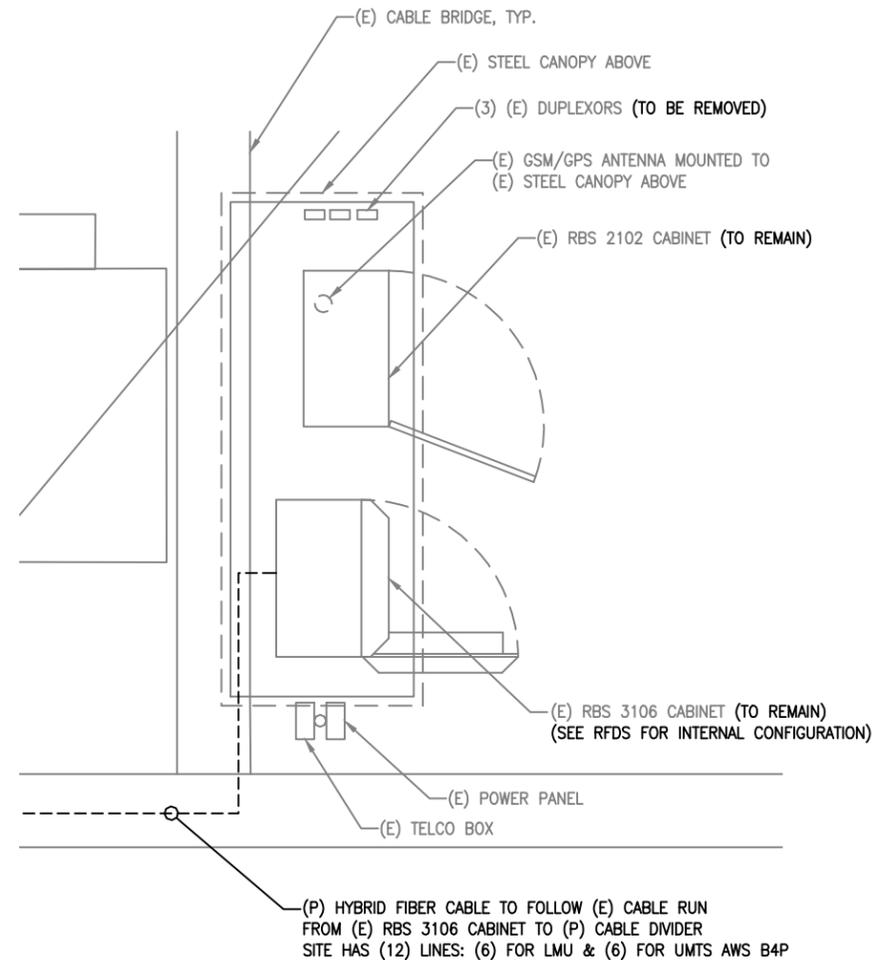

**EQUIPMENT PLAN** 2  
SCALE: 1"=5'-0"  
0' 2.5' 5' 10'

				T-MOBILE		
				COMPOUND & EQUIPMENT PLAN		
NO.	DATE	REVISIONS	BY	CHK	APP'D	REV
2	05/15/14	REVISIONS	JTG	SNA	SNA	
1	04/10/14	REVISIONS	JTG	SNA	SNA	
0	03/26/14	ISSUED FOR REVIEW	JTG	SNA	SNA	
SCALE: AS SHOWN			DESIGNED BY: SNA	DRAWN BY: JTG		
			JOB NUMBER: 4DN2267B	DRAWING NUMBER: C-1		2