



(E) ANTENNA PLAN
 SCALE: 1"=5'
 1
 S-1

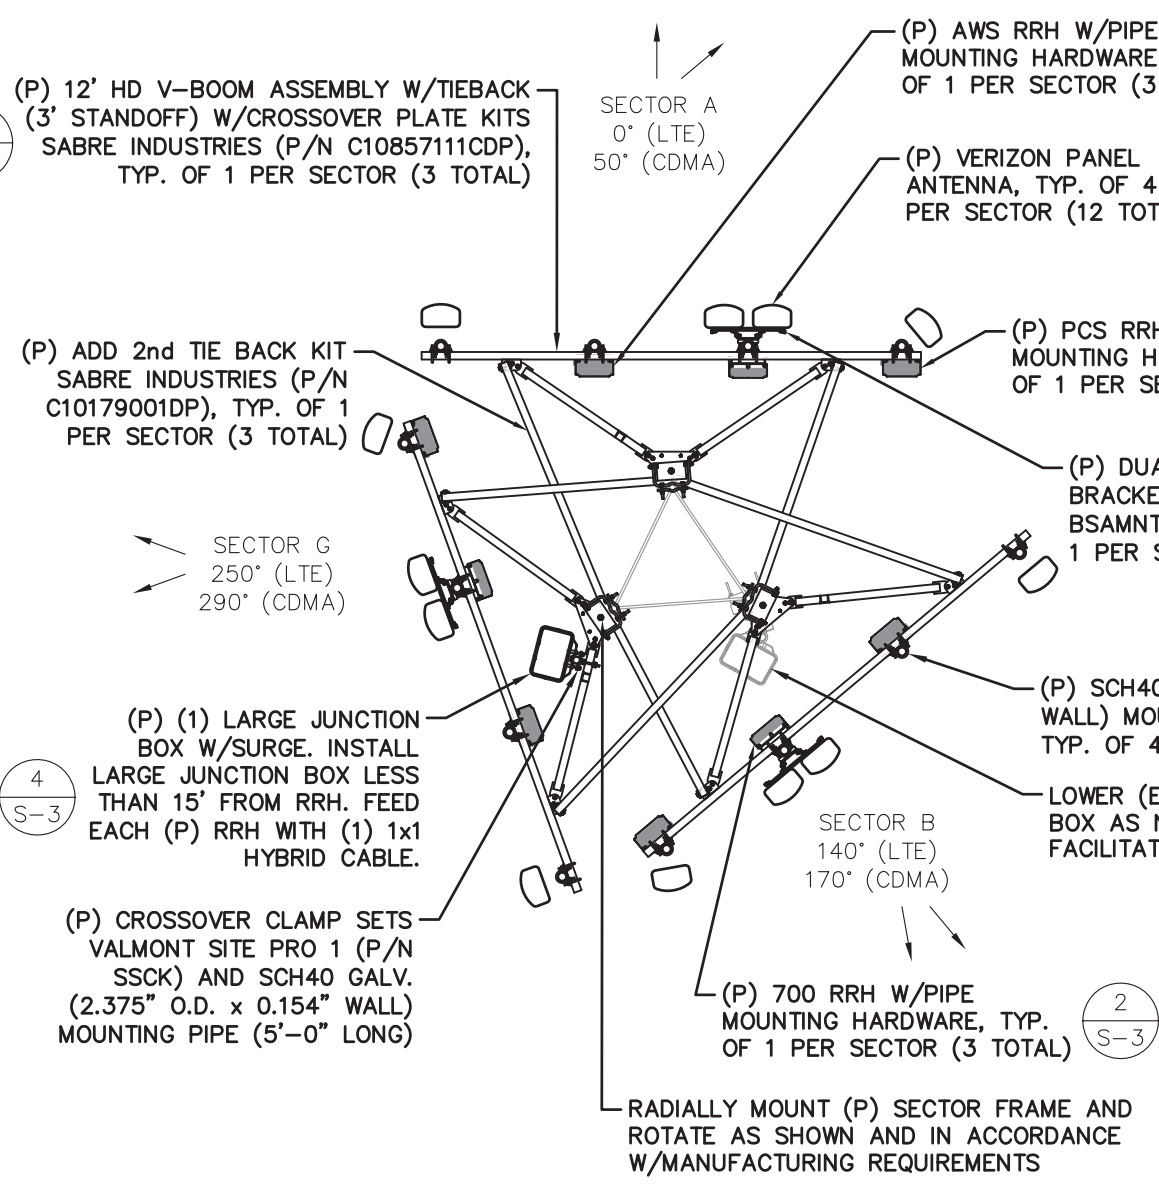

(P) ANTENNA PLAN
 SCALE: 1"=5'
 2
 S-1

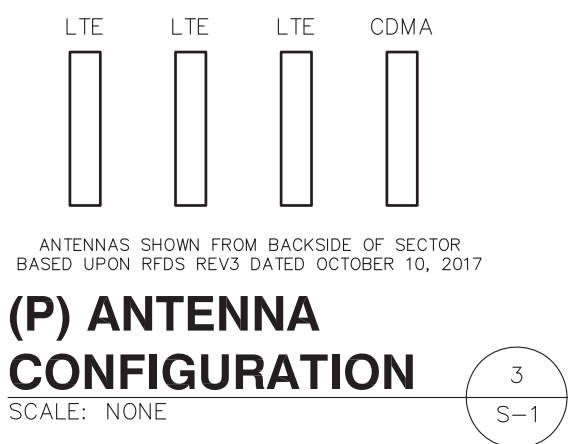

REVISIONS	
0	2017 RFDS REV3 DATED OCTOBER 10, 2017

DESIGNED BY:	JWG/JMM	JOB #:	17-071
DRAWN BY:	TBD	REV. #:	0
DATE:	10/13/17	S-1	
SHEET:	2 OF 4		