




4 PROJECTION SCREEN SOFFIT DETAIL
1/12" = 1'-0"

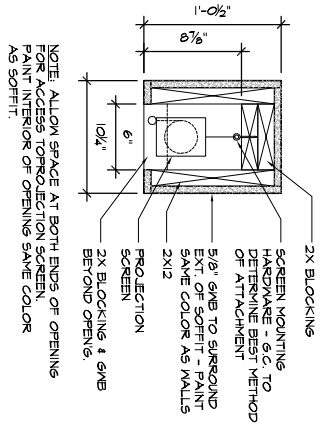

3 BUILDING SECTION
1/8" = 1'-0"

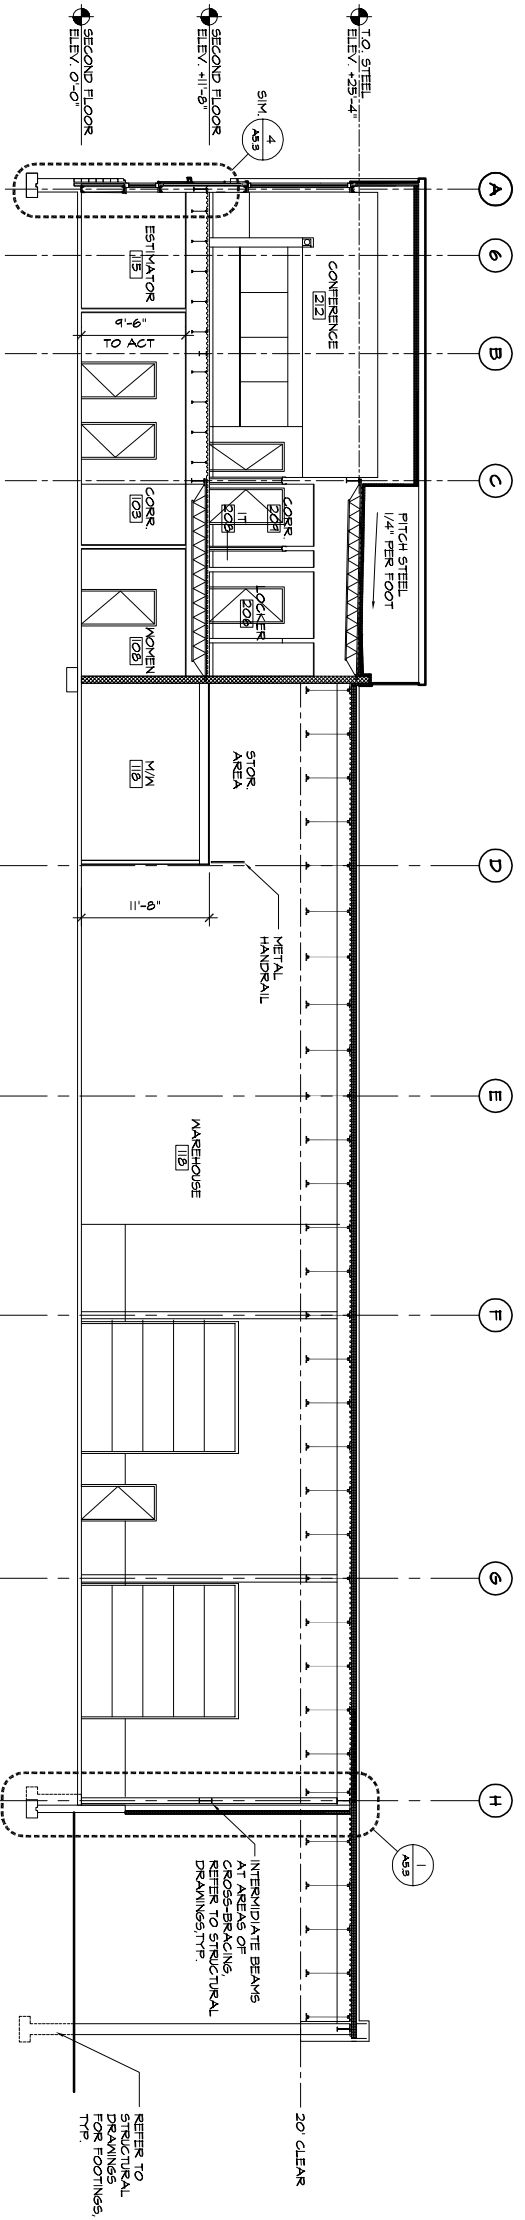

2 BUILDING SECTION
1/8" = 1'-0"

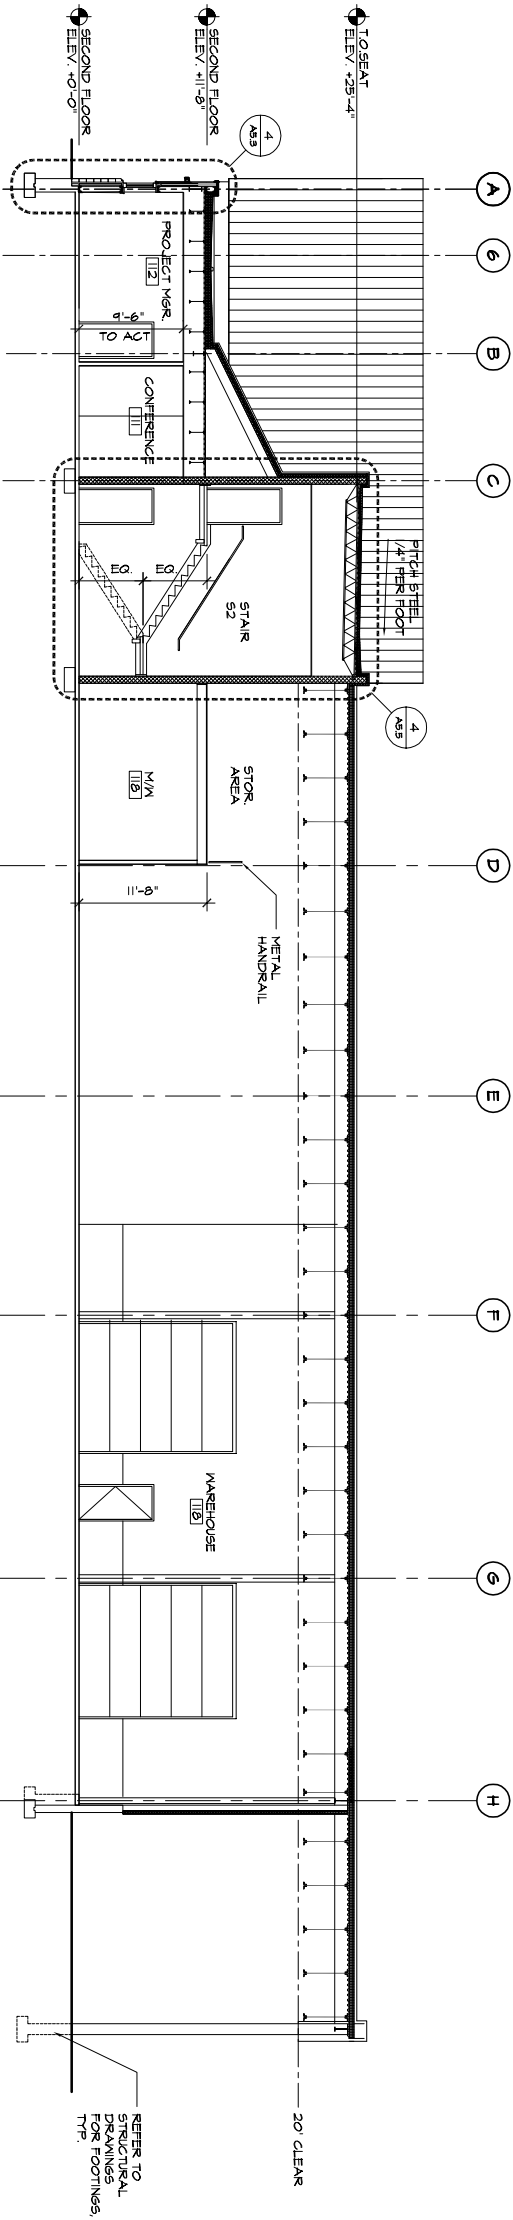

1 BUILDING SECTION
1/8" = 1'-0"

