



NOTE: ALLOW SPACE AT BOTH ENDS OF OPENING FOR ACCESS TO PROJECTION SCREEN. PAINT INTERIOR OF OPENING SAME COLOR AS SOFFIT.


4 PROJECTION SCREEN SOFFIT DETAIL
1/8" = 1'-0"

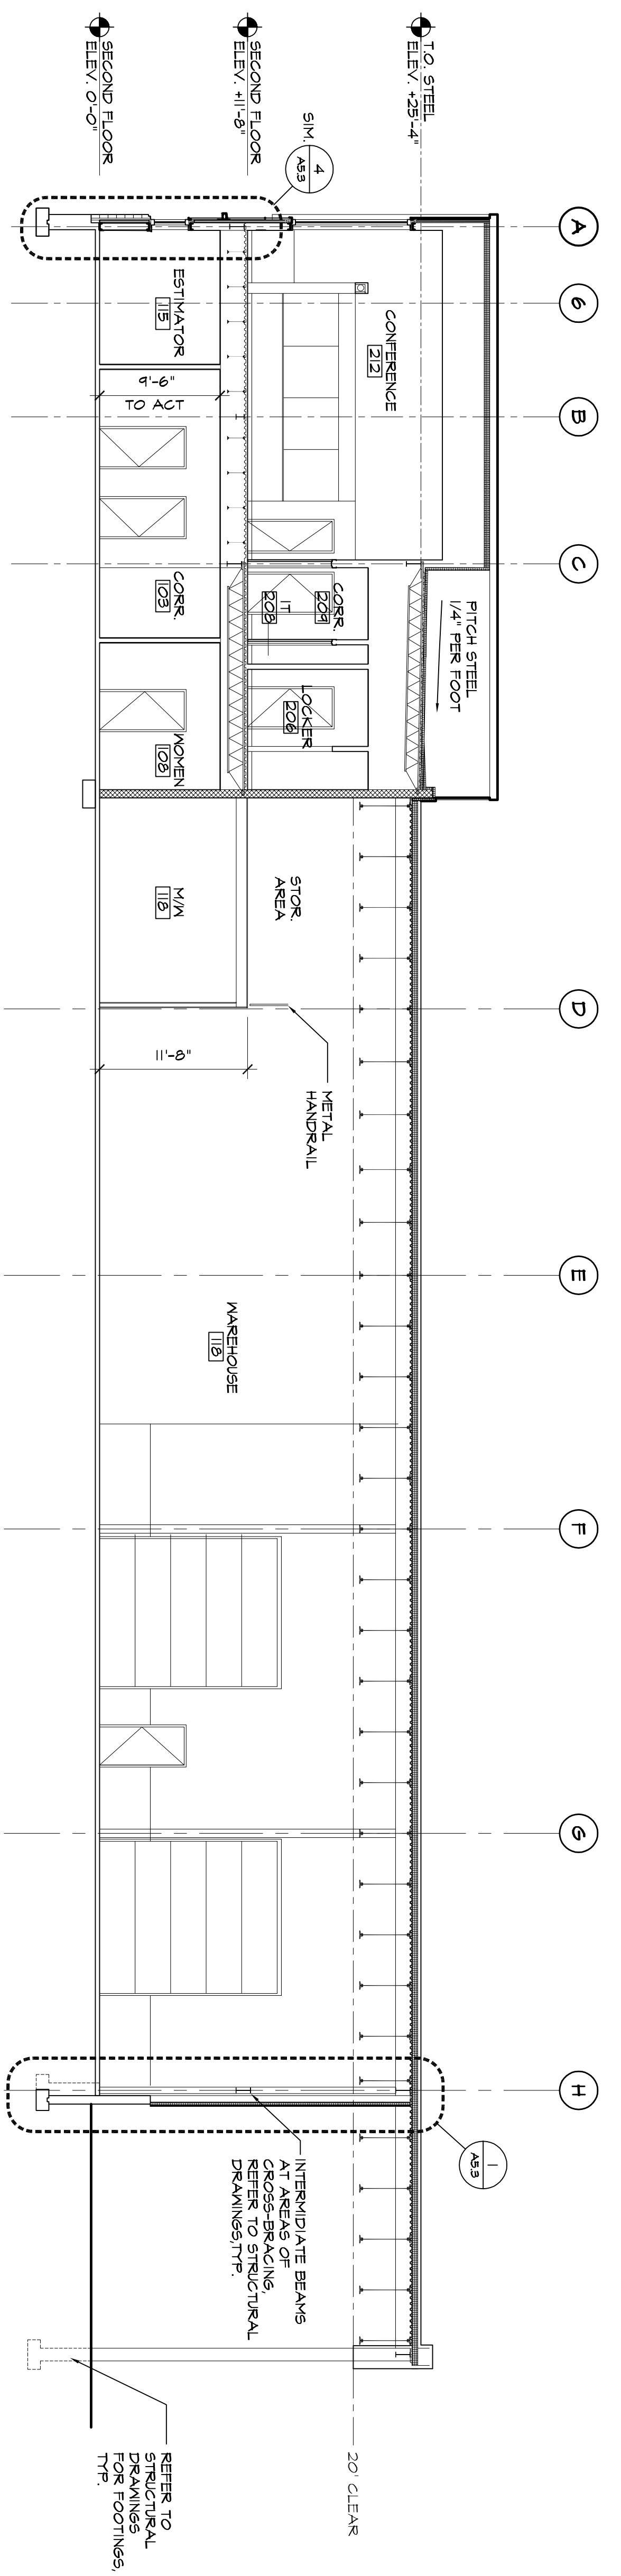

3 BUILDING SECTION
1/8" = 1'-0"

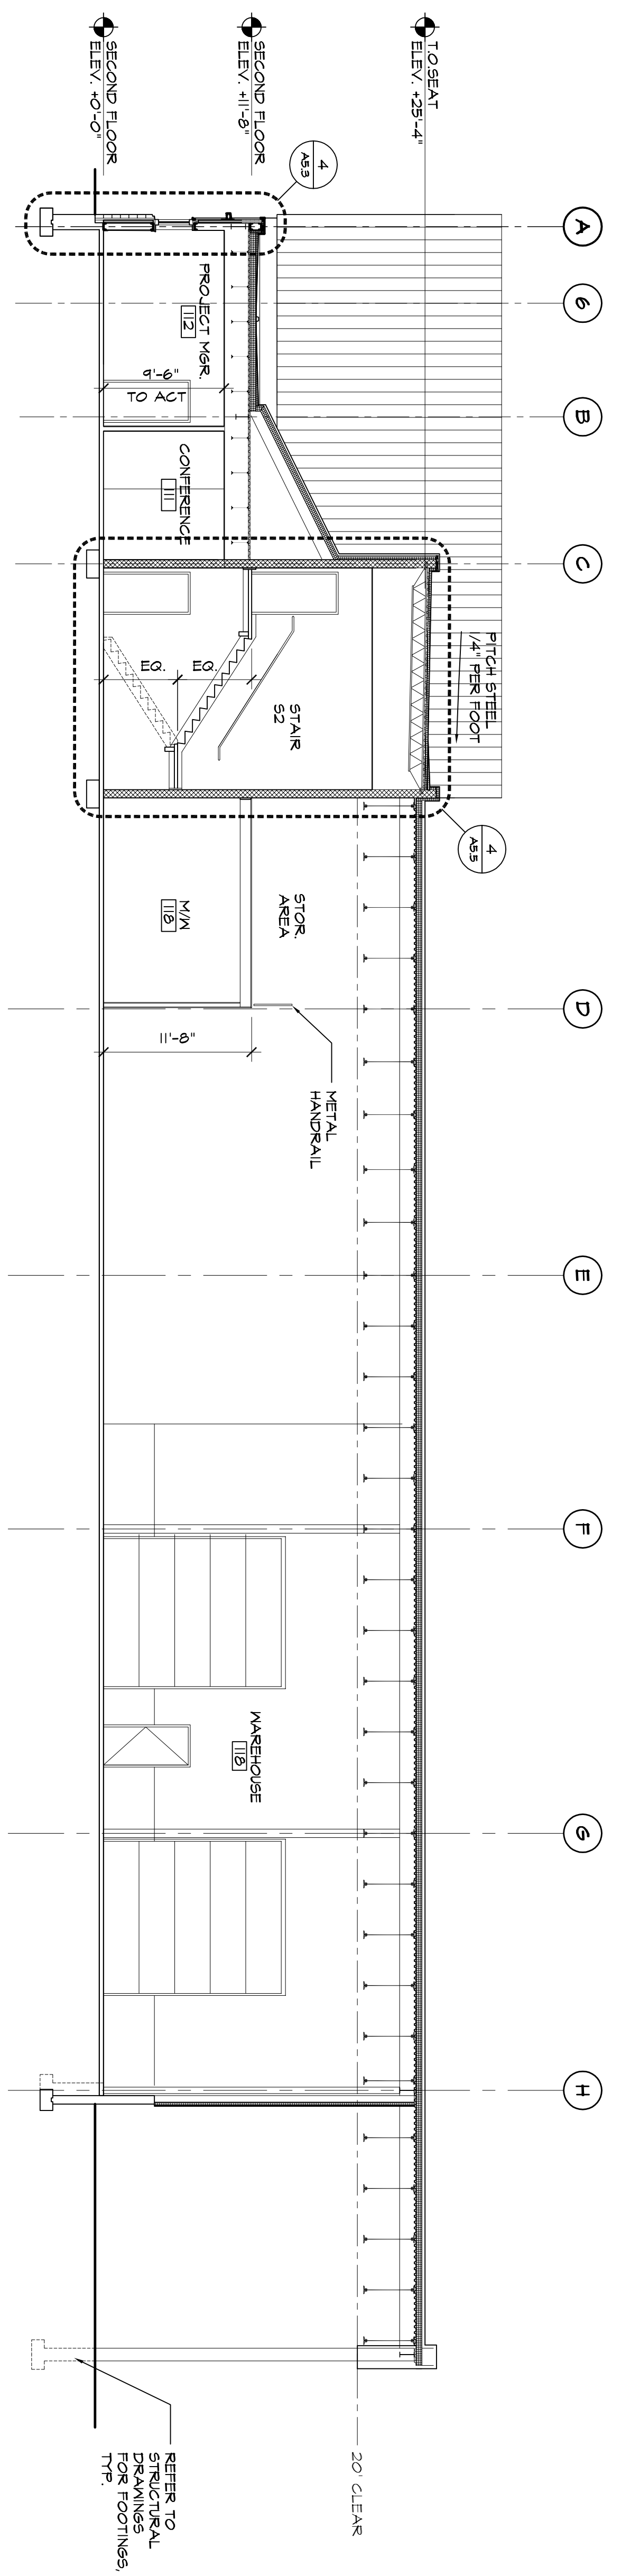

2 BUILDING SECTION
1/8" = 1'-0"

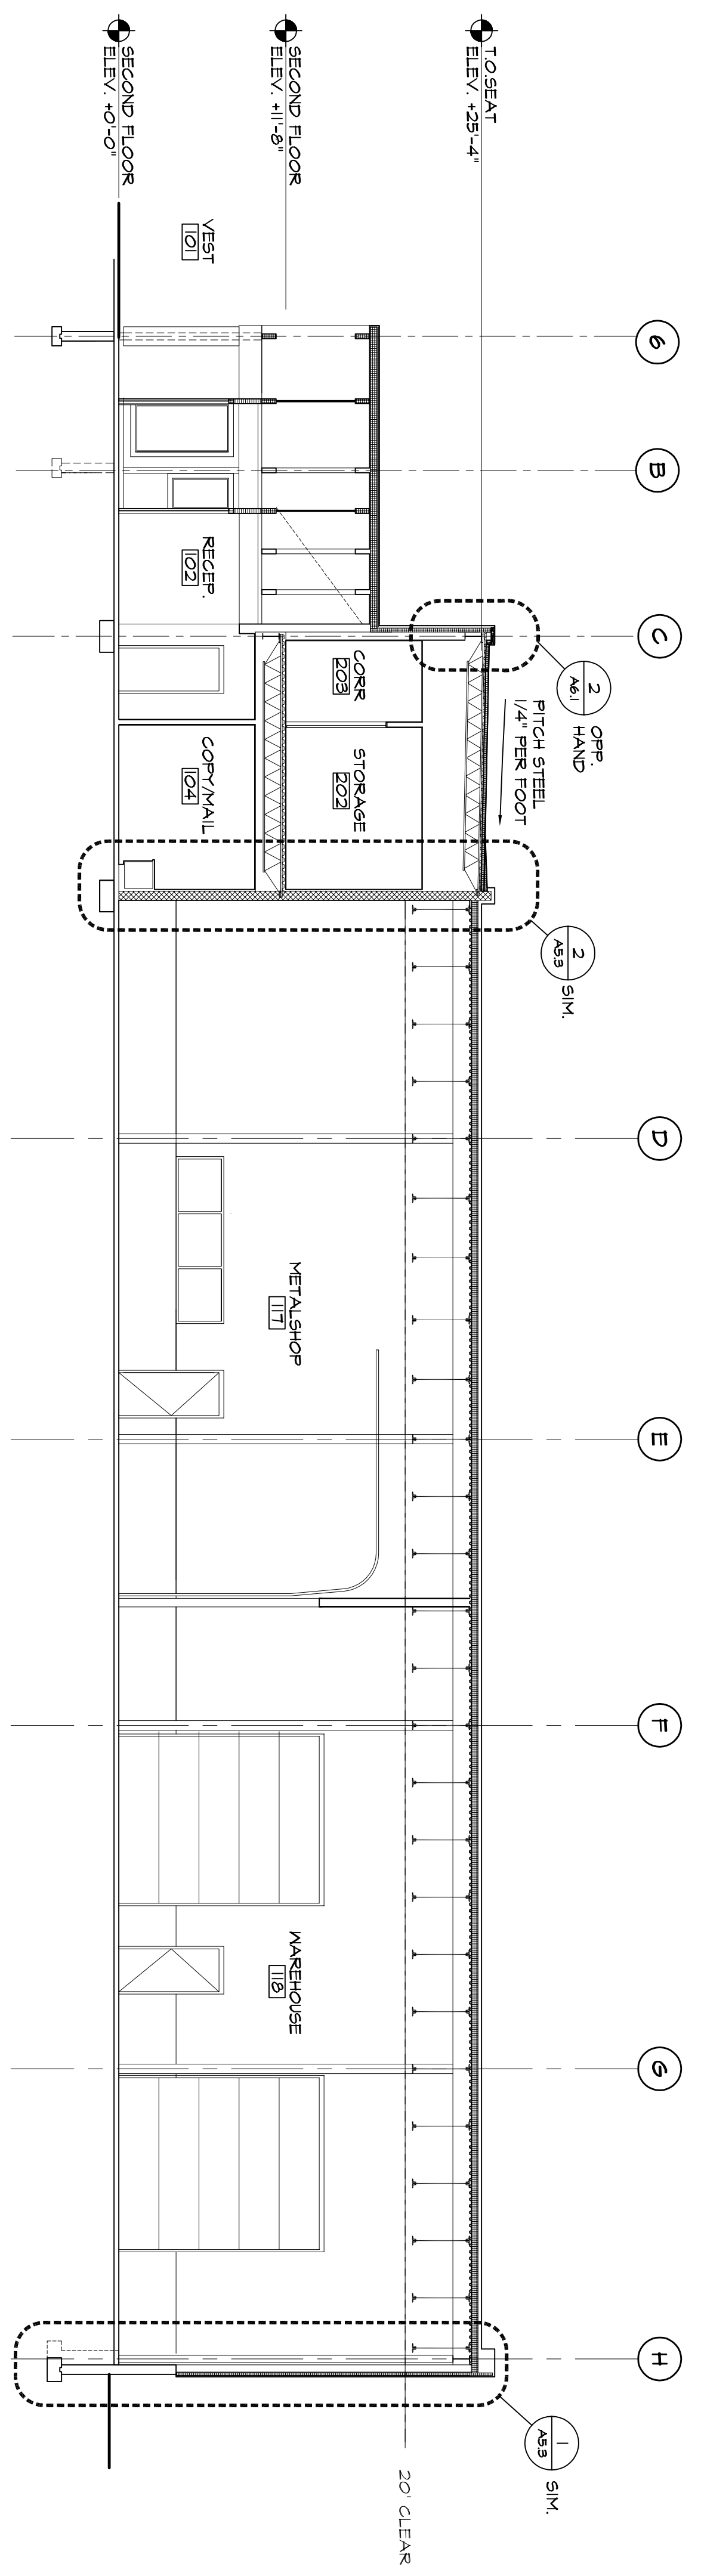

1 BUILDING SECTION
1/8" = 1'-0"