



1 BUILDING SECTION  
1/8" = 1'-0"

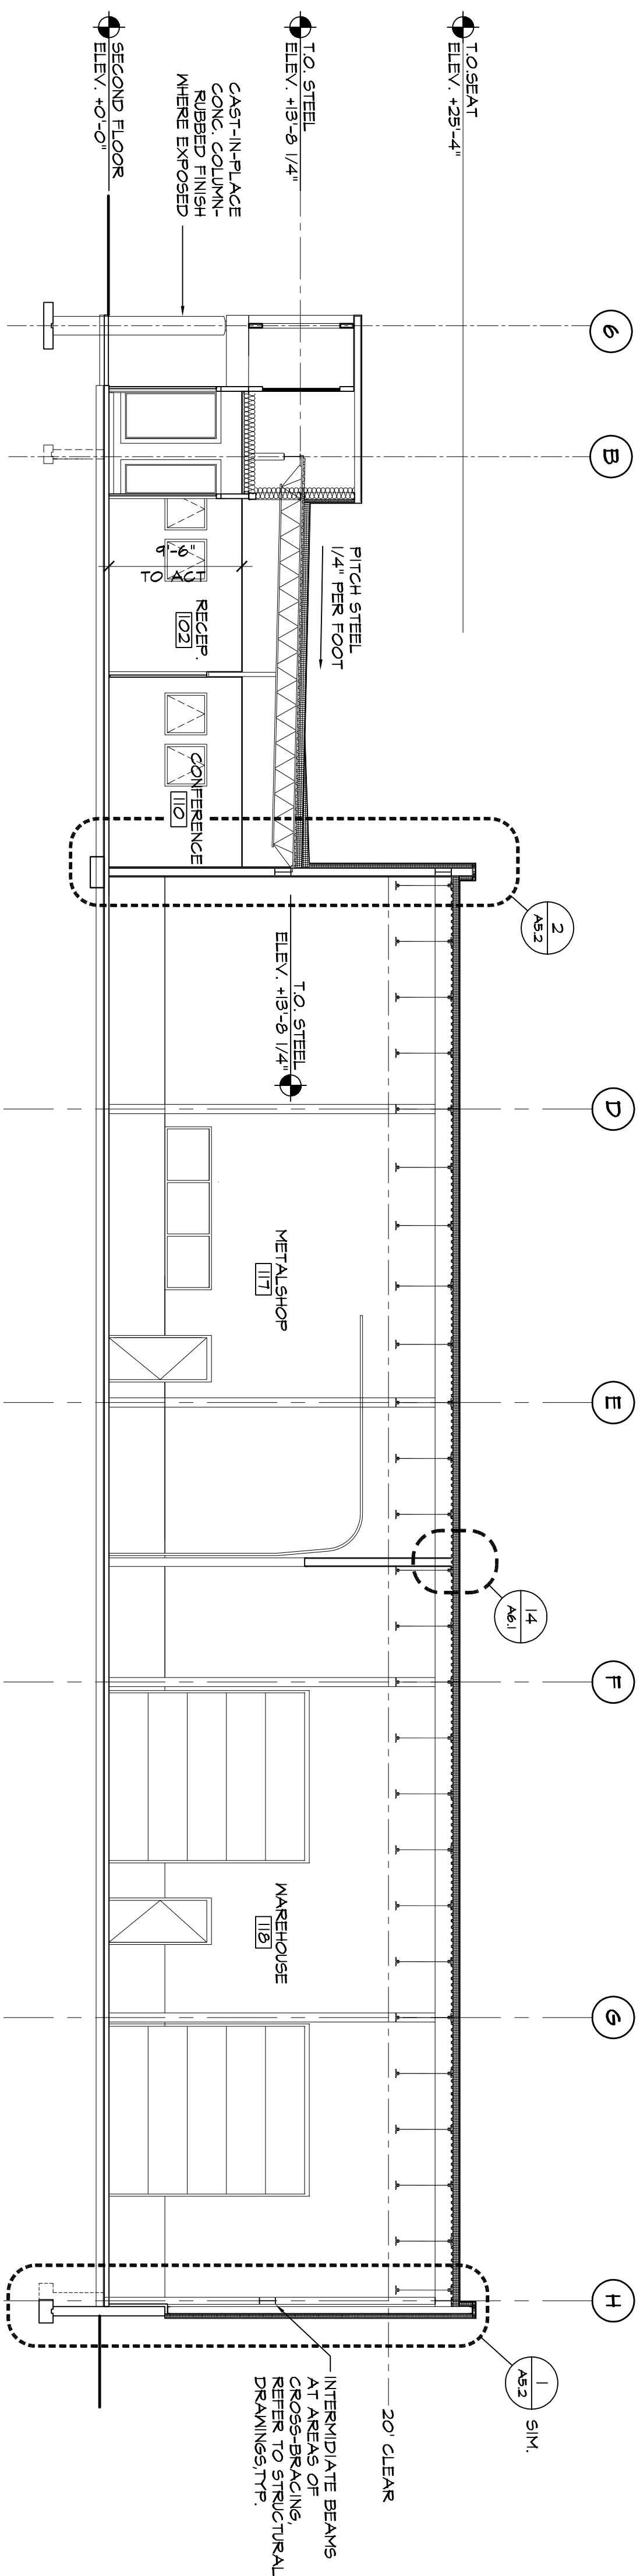

2 BUILDING SECTION  
1/8" = 1'-0"

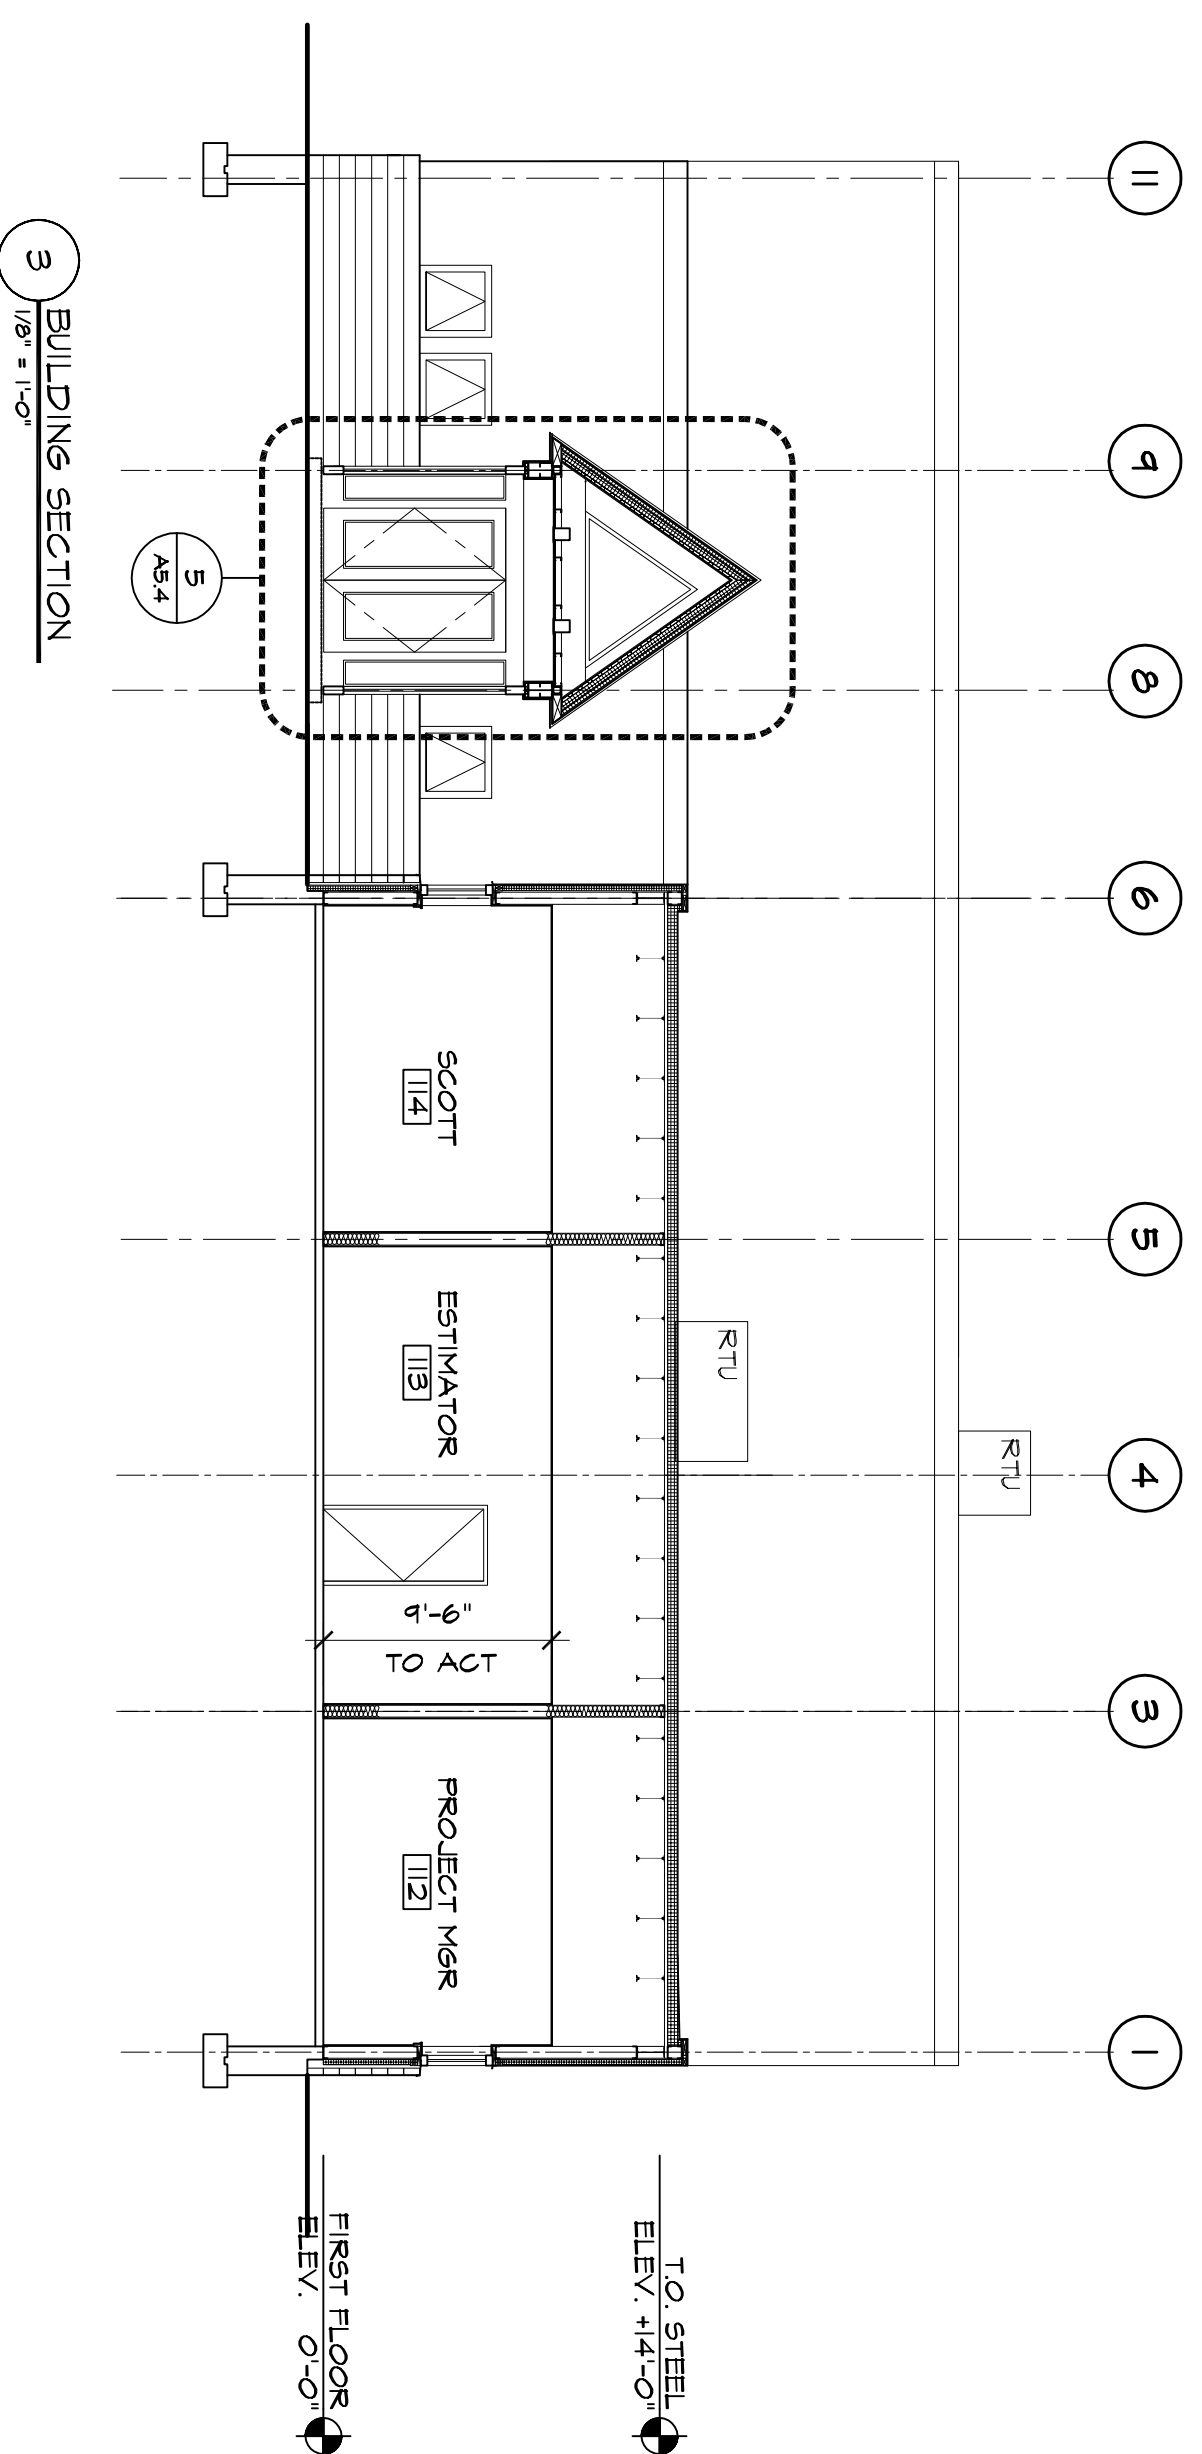

3 BUILDING SECTION  
1/8" = 1'-0"