


ELEVATION "SWC"

\* DENOTES: PLATE AT FLANGE BRACE  
 CL190 AT 8" PURLINS/GIRTS  
 CL191 AT 10" PURLINS/GIRTS  
 CL192 AT 12" PURLINS/GIRTS

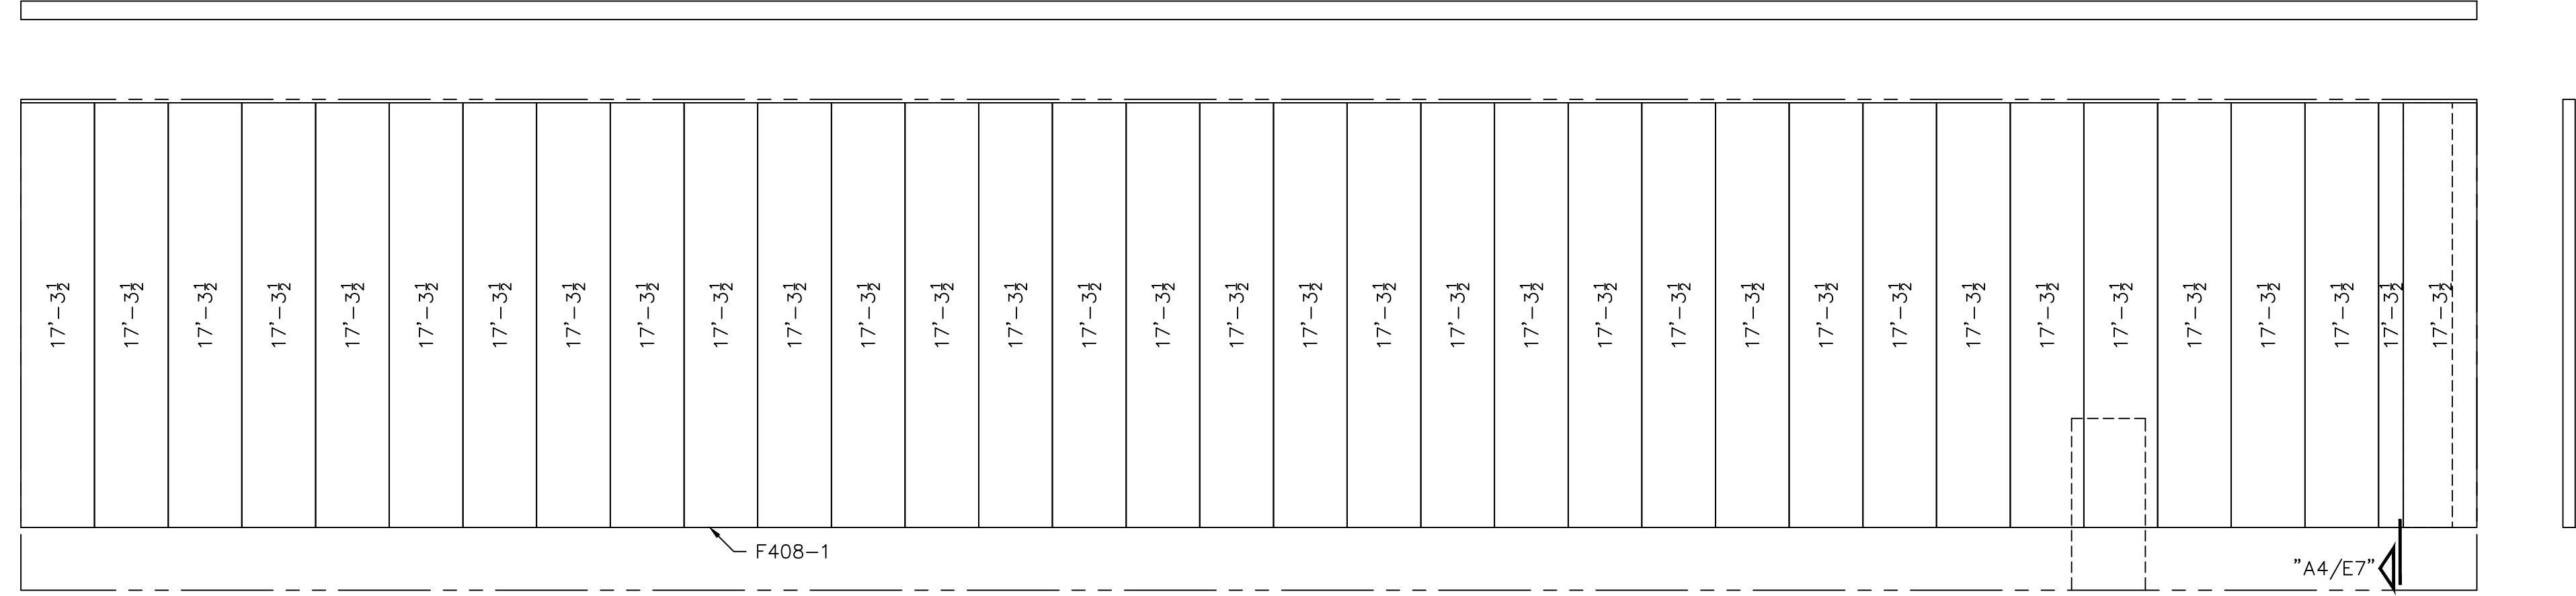

WALL SHEETING ELEVATION "SWC"

PBR WALL PANELS  
 PANEL COVERAGE = 3'-0"  
 COLOR = ALMOND  
 PANEL PKG. REQ'D. = PBS-3  
 Field Cut Panel and Trim as  
 required per Construction Details

NOTE: GIRTS AND/OR WALL PANELS MAY REQUIRE FIELD CUTTING  
 AT FRAMED OPENINGS, WALK DOORS, WINDOWS, LOUVERS,  
 OPEN AREAS, AND/OR CONSTRUCTION (NOT BY STAR) AREAS.

ZEE SECTION LAP TABLE			
SYMBOL	LAP LENGTH	SYMBOL	LAP LENGTH
	-0'-0 1/4"		2'-5 3/4"
	0'-3 3/4"		3'-1 3/4"
	1'-5 3/4"	REFER TO CF01122	

Revision	Date	Description	By	Cr'd

**STAR** BUILDING SYSTEMS®  
 AN INET COMPANY  
 8600 SOUTH I-35 SERVICE RD.  
 OKLAHOMA CITY, OK 73149  
 (405) 636-2010

**Customer:**  
 HARDY POND CONSTRUCTION  
 1039 RIVERSIDE LLC  
 PORTLAND, ME

**Project Name & Location:**  
 1039 RIVERSIDE LLC  
 PORTLAND, ME

**Drawing Status:**  
 Preliminary (Not For Construction)  
 For Construction Permit  
 For Approval (Not For Construction)  
 For Erector Installation

**Scale:** NOT TO SCALE  
**Drawn by:**  
**Checked by:** RRV 3/6/17  
**Project Engineer:** JMB  
**Job Number:** 15-B-70494  
**Sheet Number:** E5 of 8  
 The engineer whose seal appears hereon is an employee for the manufacturer for the materials described herein. Said seal or certification is limited to the products designed and manufactured by manufacturer only. The undersigned engineer is not the overall engineer of record for this project.

Phillip J. Johnson, P.E.  
 Maine P.E. 11018  
DR511C EN512A

Mar 06, 2017

