


SPLICE BOLT TABLE						CAP PLATE BOLTS						
Mark	Qty	Top	Bot	Int	Type	Dia	Length	Mark	Qty	Type	Dia	Length
SP-1	4	4	0		A325	0.625	2.25	RF1-6	4	A325	0.625	1.75
SP-2	4	2	0		A325	0.625	2.00					


FLANGE BRACE TABLE			
▽ ID	MARK	LENGTH (in)	SIDES
1	FB29A	29.000	1
2	FB26.8A	26.750	1
3	FB28.6A	28.630	1
4	FB40.1A	40.130	1
5	FB28.3A	28.250	1
6	FB28.6A	28.630	1

FBxA - 1-1/2"x1-1/2"x1/8"
 FBxB - 2"x2"x1/8"
 FBxC - 2-1/2"x2-1/2"x3/16"

MEMBER TABLE		Web Depth	Web Plate	Outside Flange	Inside Flange
Mark	Weight	Start/End	Thick	Length	W x Thk x Length
RF1-1	440	10.0/20.0	0.188	232.0	5 x 1/4" x 231.5 5 x 1/4" x 28.3
RF1-2	622	18.0/18.0	0.188	64.6	5 x 5/16" x 304.3
RF1-3	668	18.0/18.0	0.188	240.0	6 x 1/4" x 239.0
RF1-4	606	18.0/26.0	0.250	124.8	5 x 5/16" x 295.9
RF1-5	500	26.0/18.0	0.250	114.2	6 x 1/4" x 20.2
RF1-6	457	18.0/18.0	0.188	55.9	6 x 1/4" x 238.4
		20.0/10.7	0.188	240.0	
		10.7/10.0	0.188	16.0	

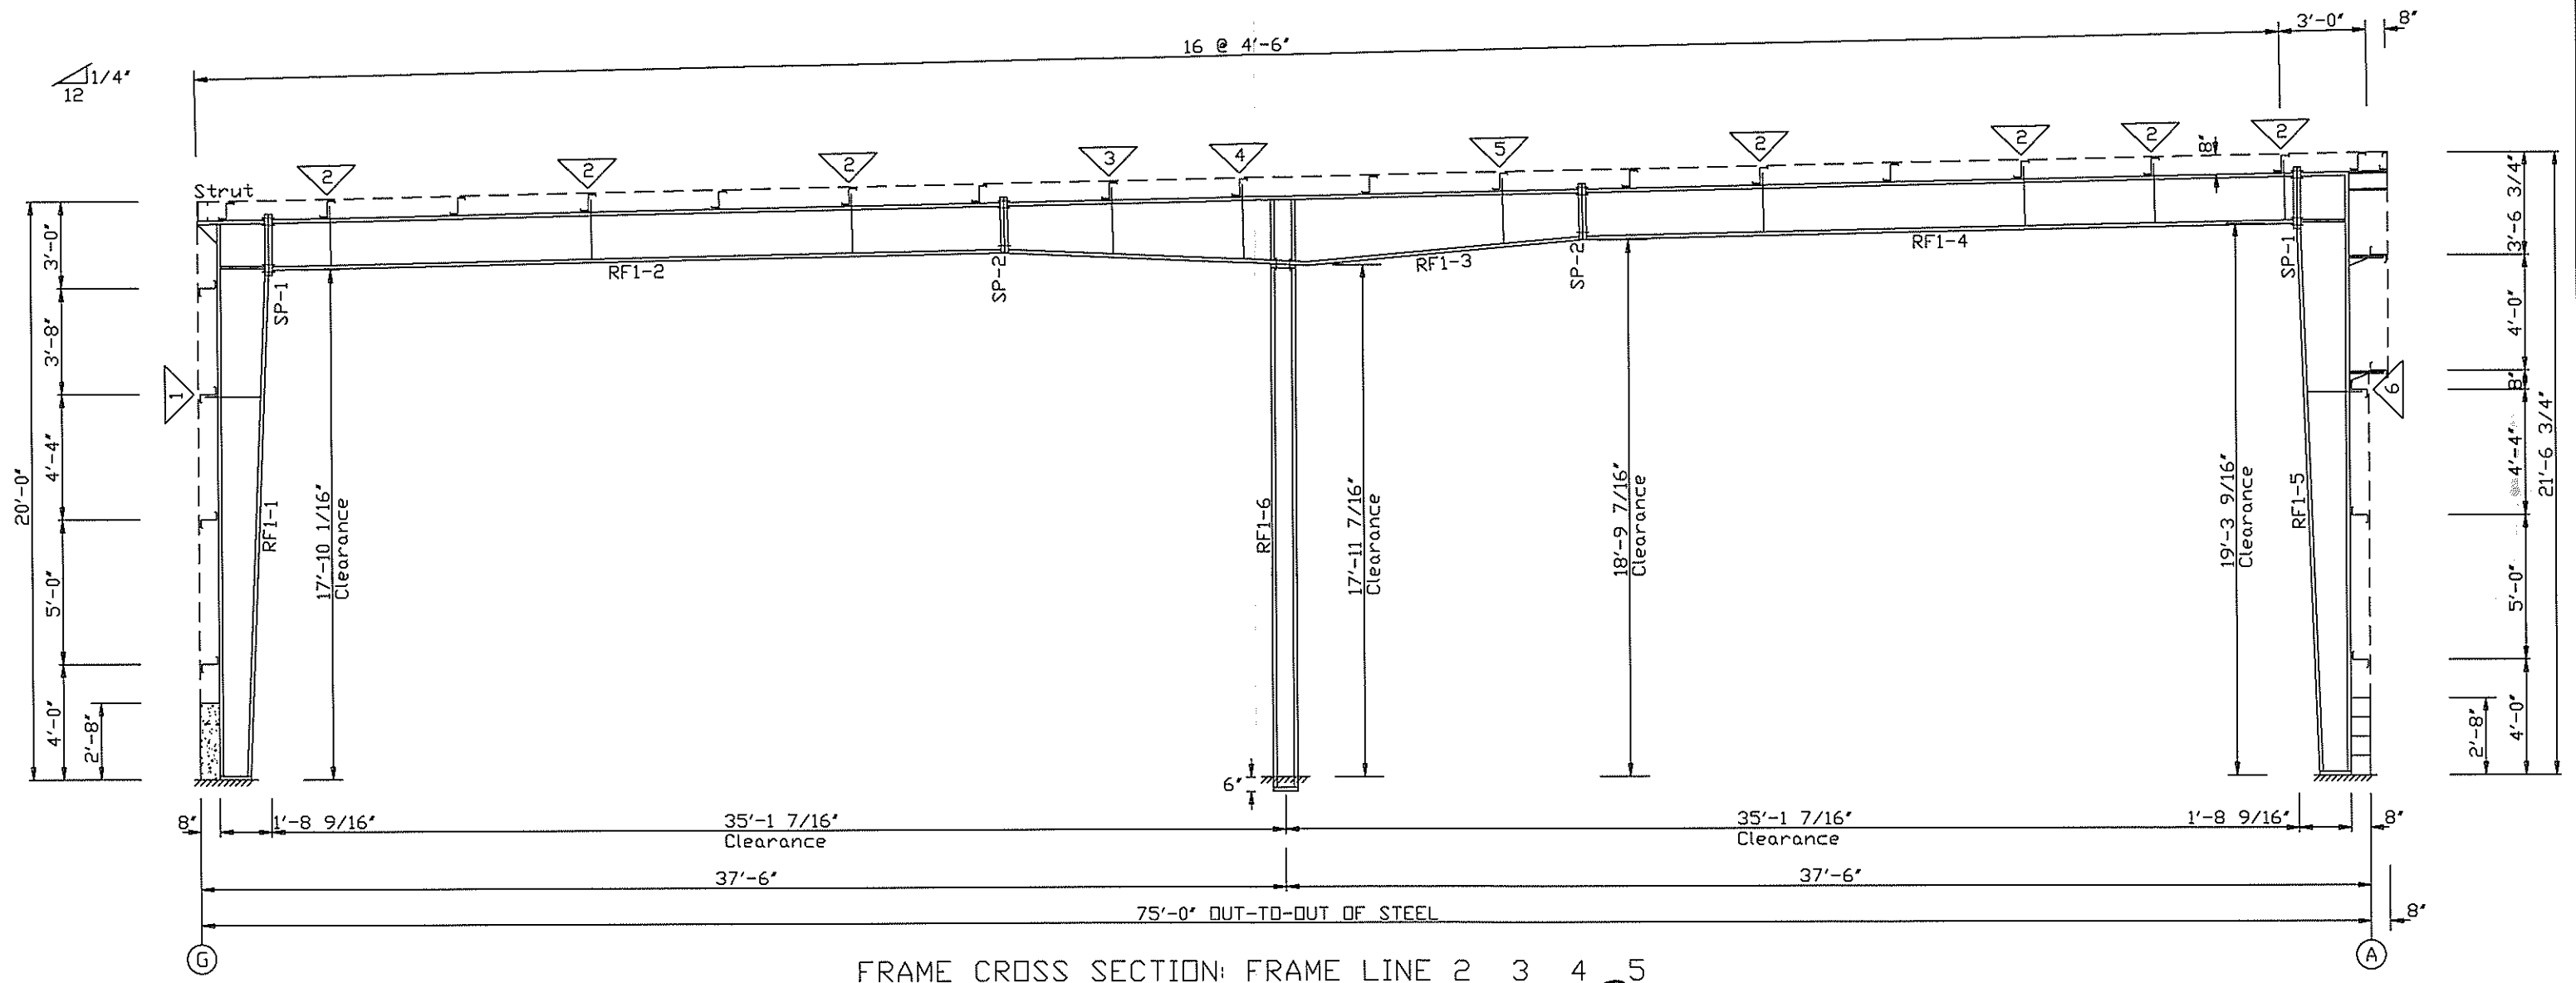

FRAME CROSS SECTION: FRAME LINE 2 3 4 5

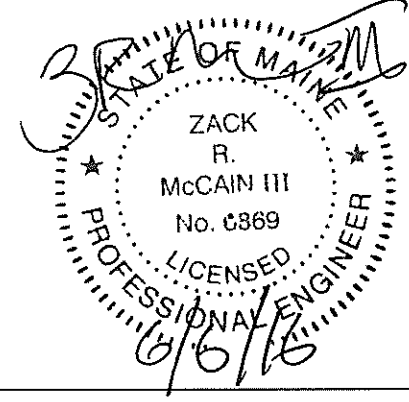

REV.	DESCRIPTION	DATE	DRAFT	ENG.
3				
2				
1				
PRELIMINARY DRAWING; NOT FOR CONSTRUCTION / FOR PERMIT ONLY				CURRENT REVISION: 0
PACKAGE STEEL SYSTEMS, INC.		Biskup Construction Inc.		
PROJECT	Lot #2 Second Tee Business Park	RIGID FRAME X-SECTION		
ID	1605-038	DESIGN: ZRM	DESIGN CHECK:	
PROJECT	1076 Riverside Street	DRAFT: TMZ	DRAFT CHECK:	
ADDRESS	Portland, ME 04103	DATE: 6/03/16	DRAWING: FRXS-1	

