




2 ELEVATION
SCALE: 1/4" = 1'-0"
1' 2' 4' 8'

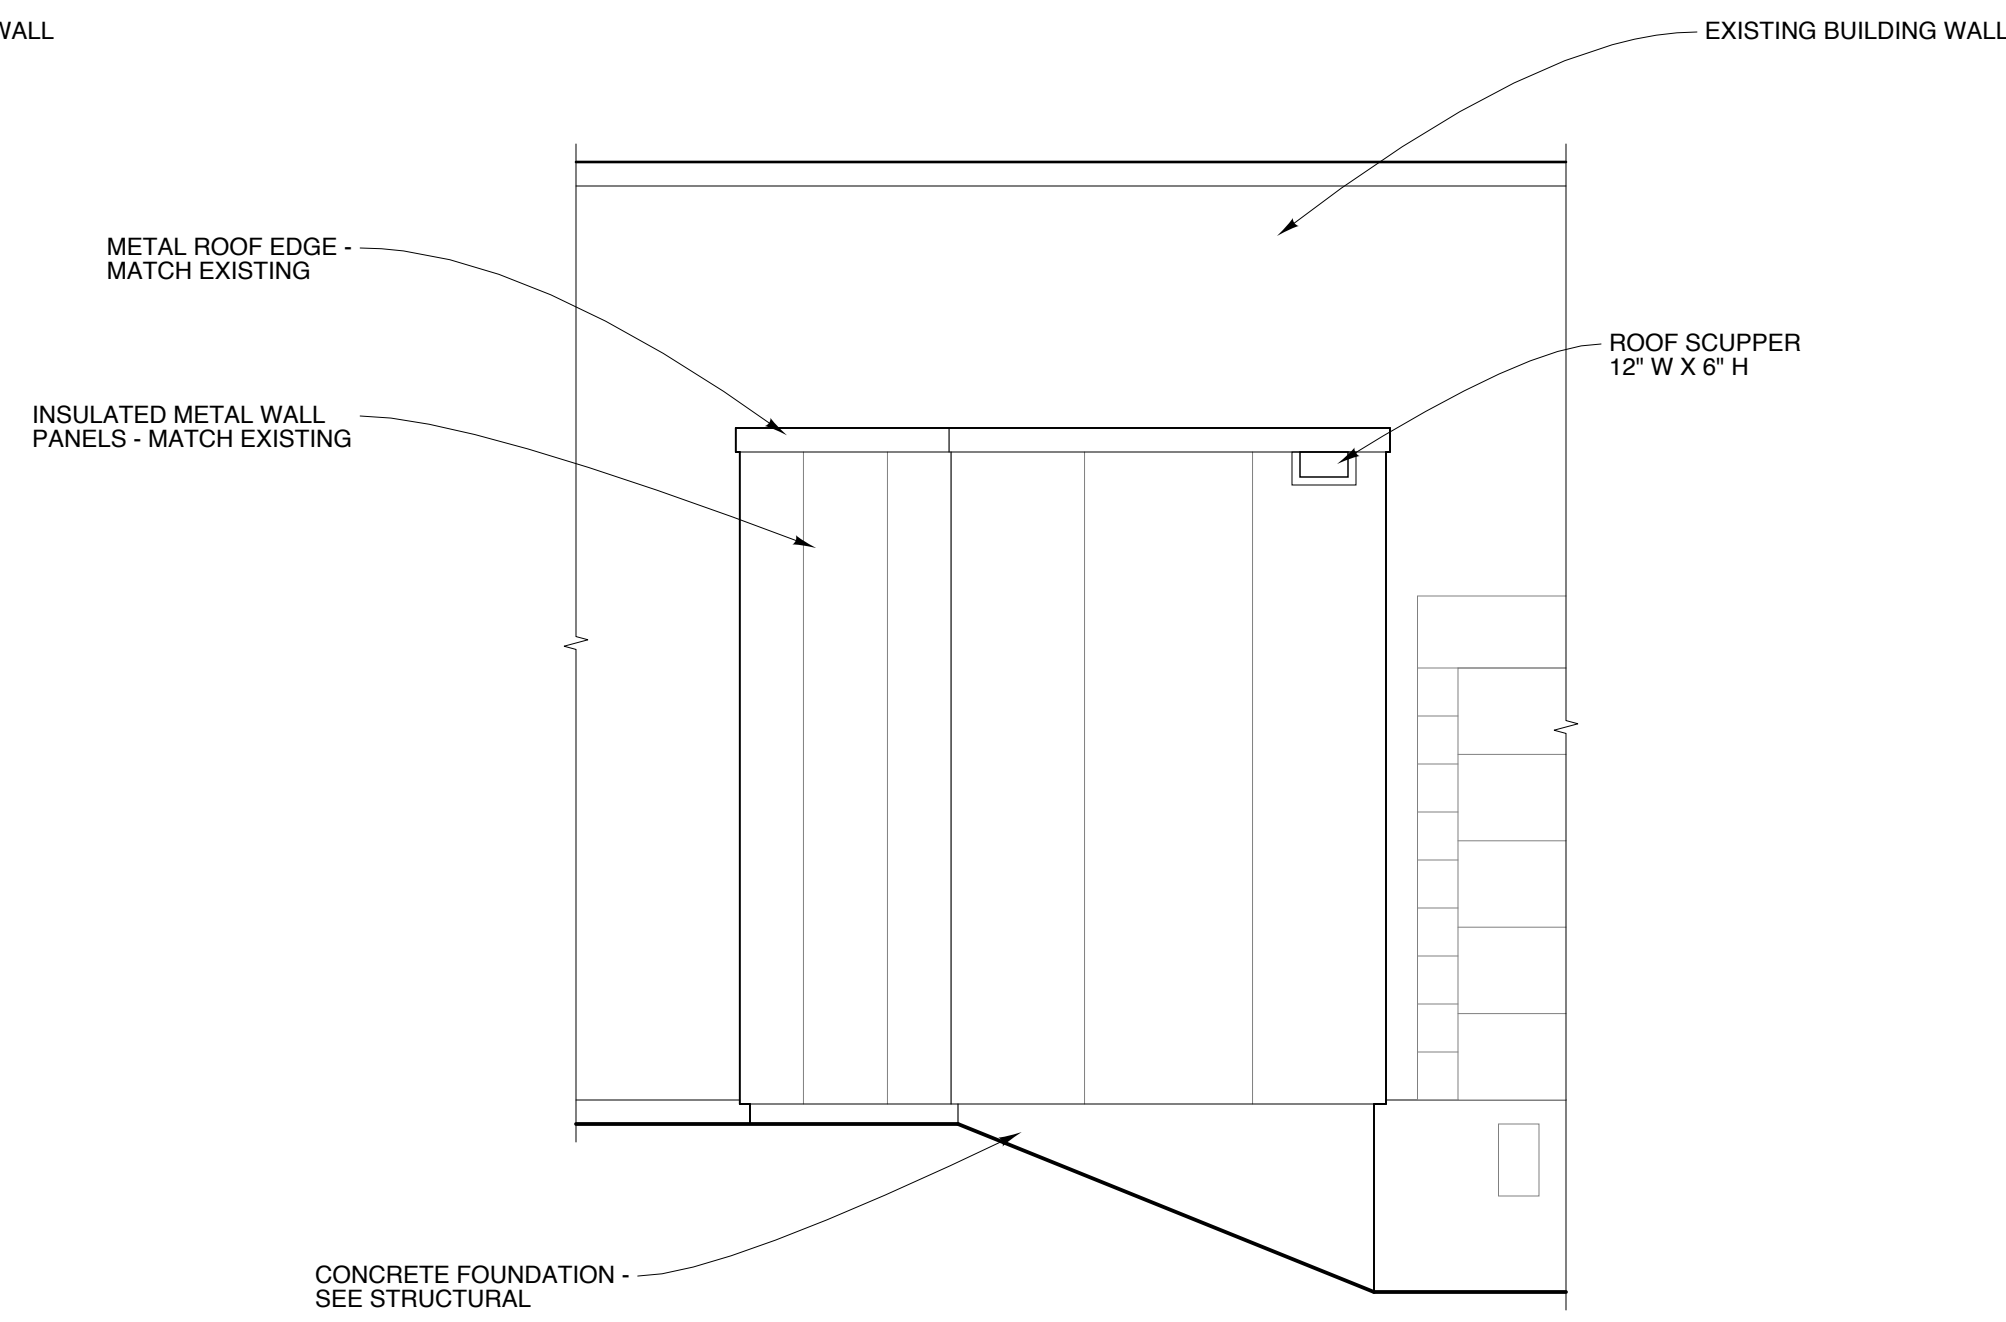

3 ELEVATION
SCALE: 1/4" = 1'-0"
1' 2' 4' 8'

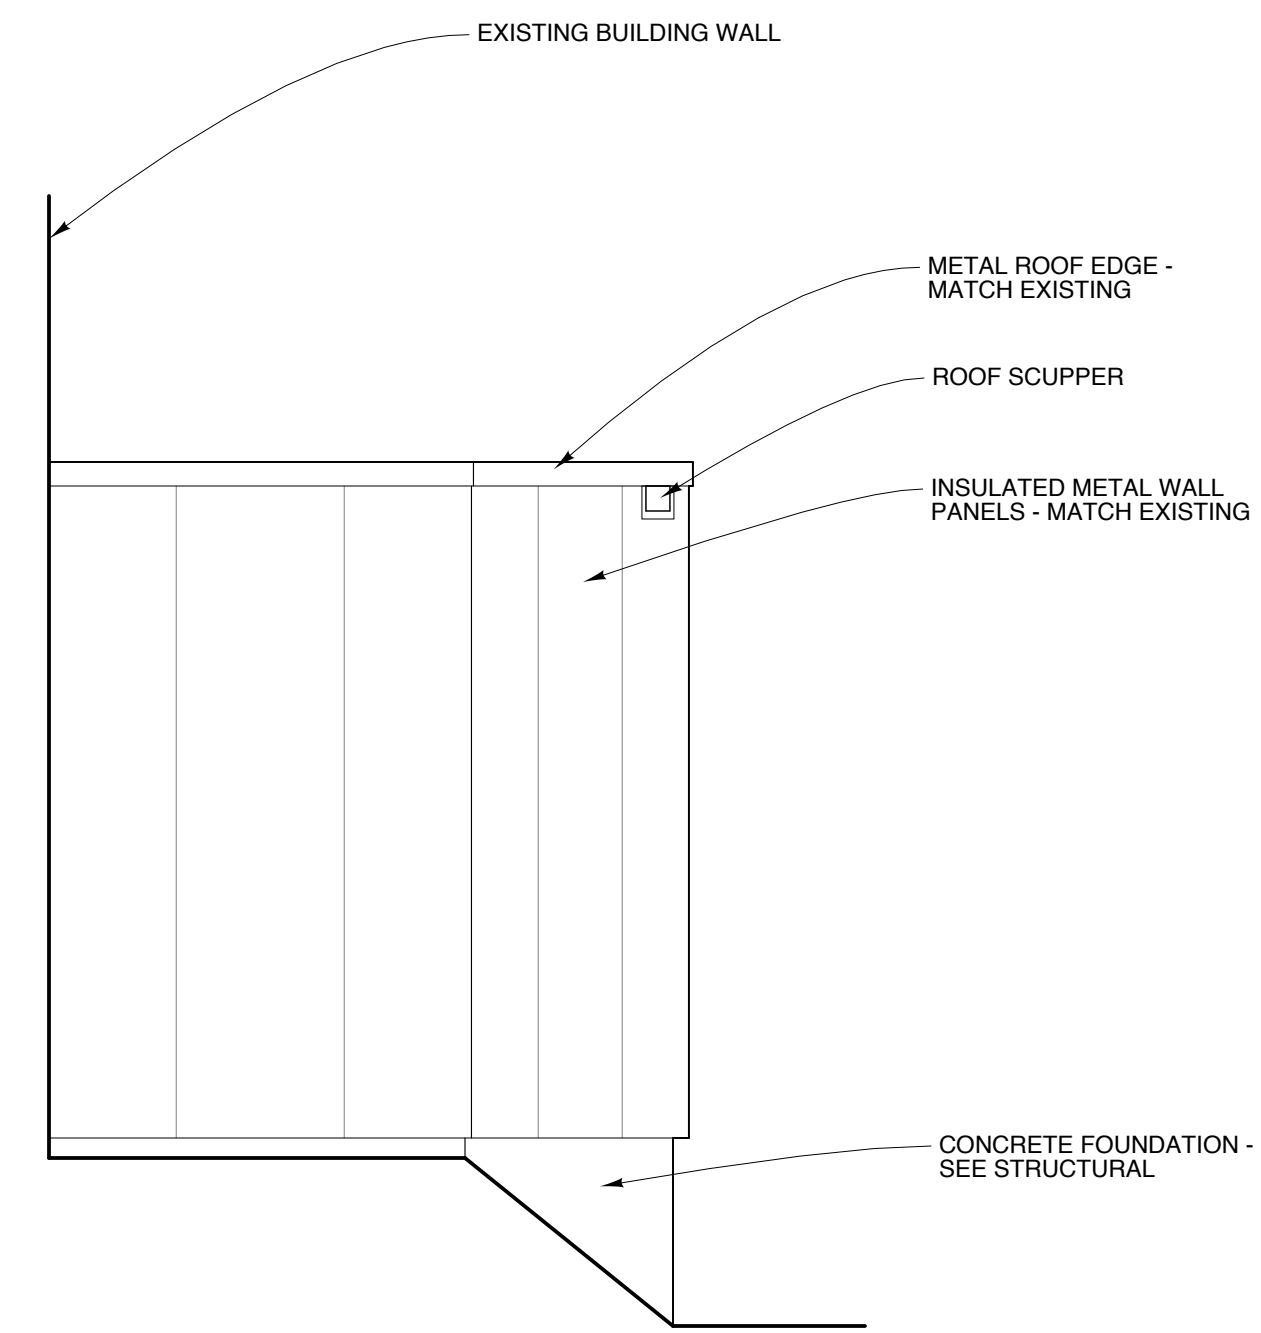


4 ELEVATION
SCALE: 1/4" = 1'-0"
1' 2' 4' 8'

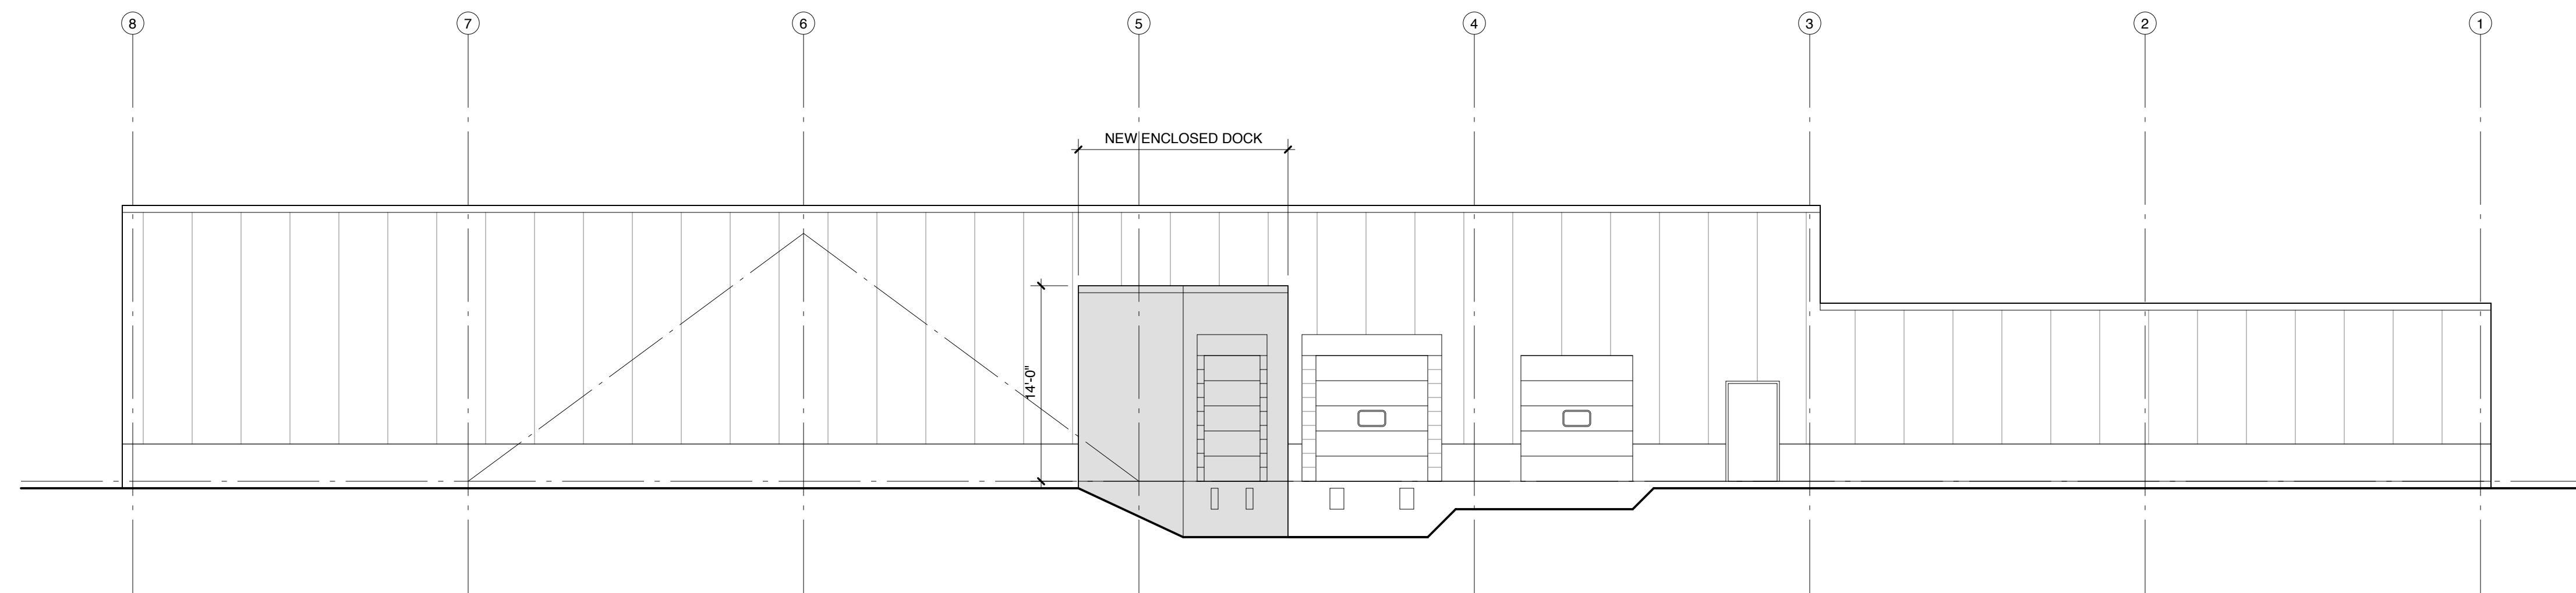

1 ELEVATION
SCALE: 1/8" = 1'-0"
2' 4' 8' 16'

Michael Charek Architects

25 Hartley Street
Portland, Maine 04103
(207) 761-0656

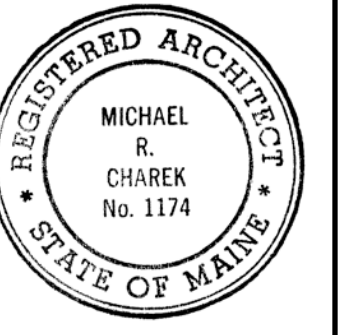

**Building 5
Loading Dock Renovations**

40 Welch Drive
Portland, ME 04103

Title

ELEVATIONS

Scale: 1/4" = 1'-0"

Date: 5/8/17

Revisions

Sheet

A2