



**1 INTERIOR ELEVATION**  
SCALE: 1/4" = 1'-0"  
1' 2' 4' 8'

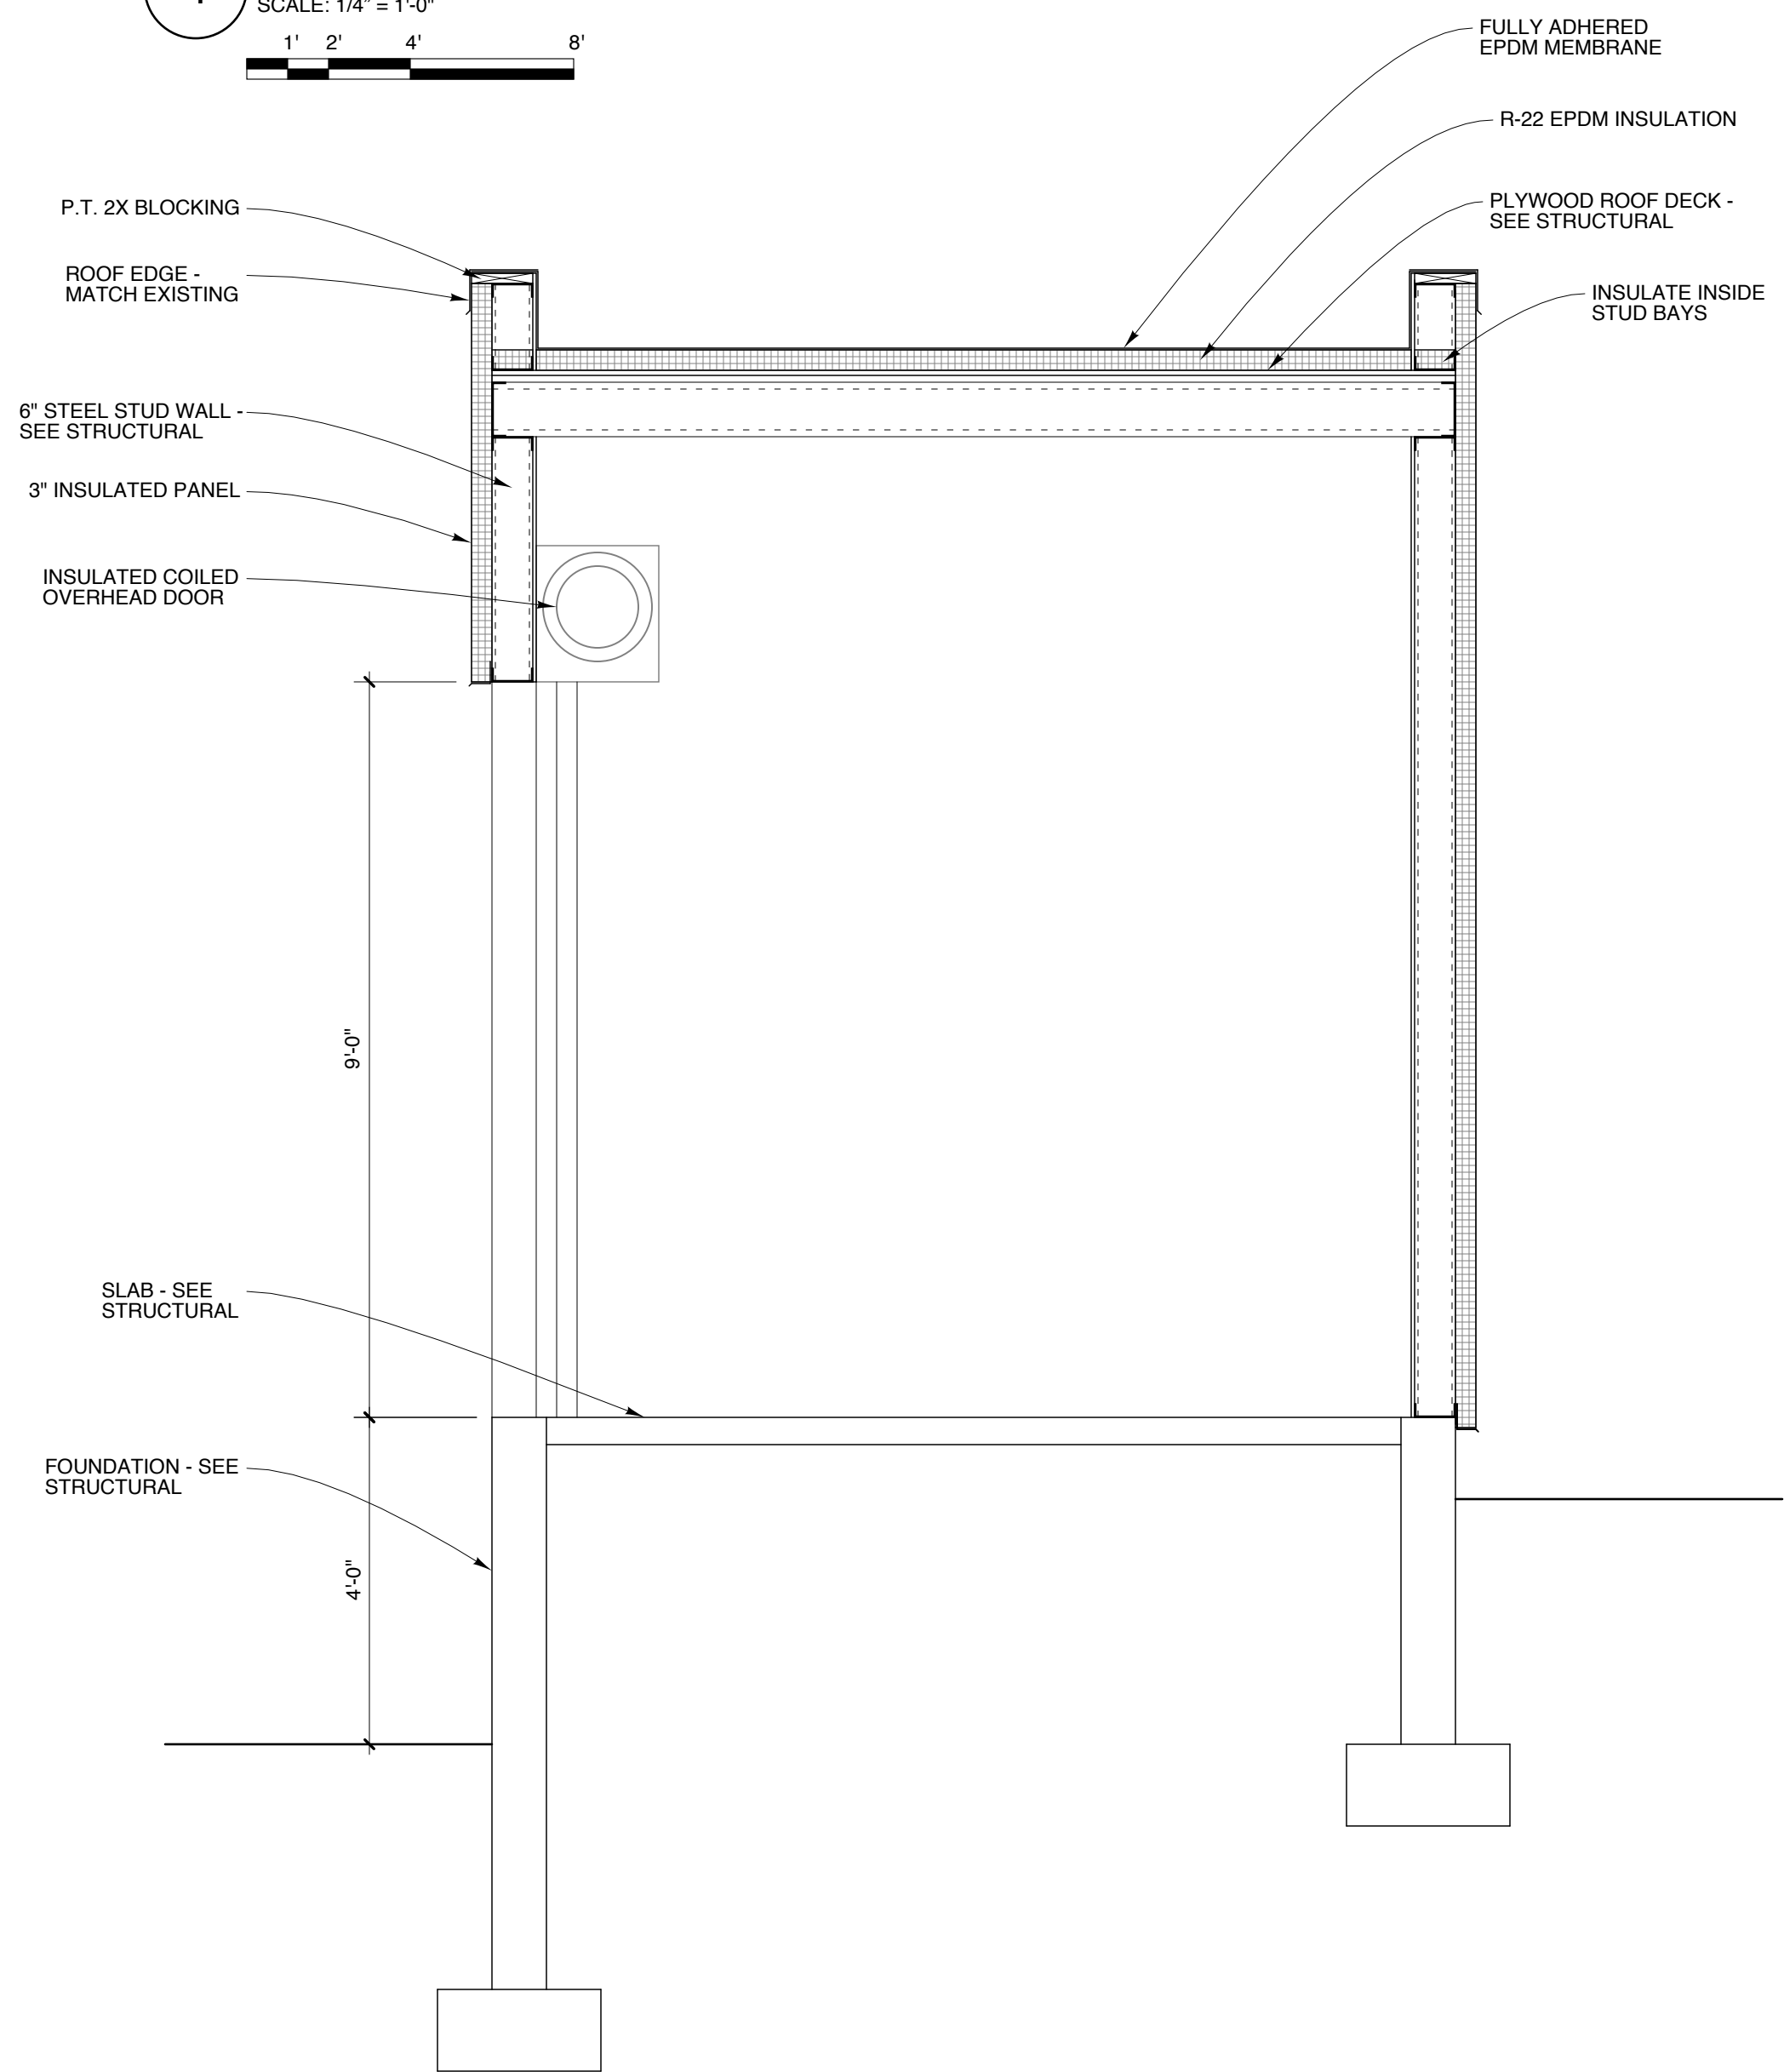

**2 SECTION**  
SCALE: 1/2" = 1'-0"  
6' 1' 2' 4'

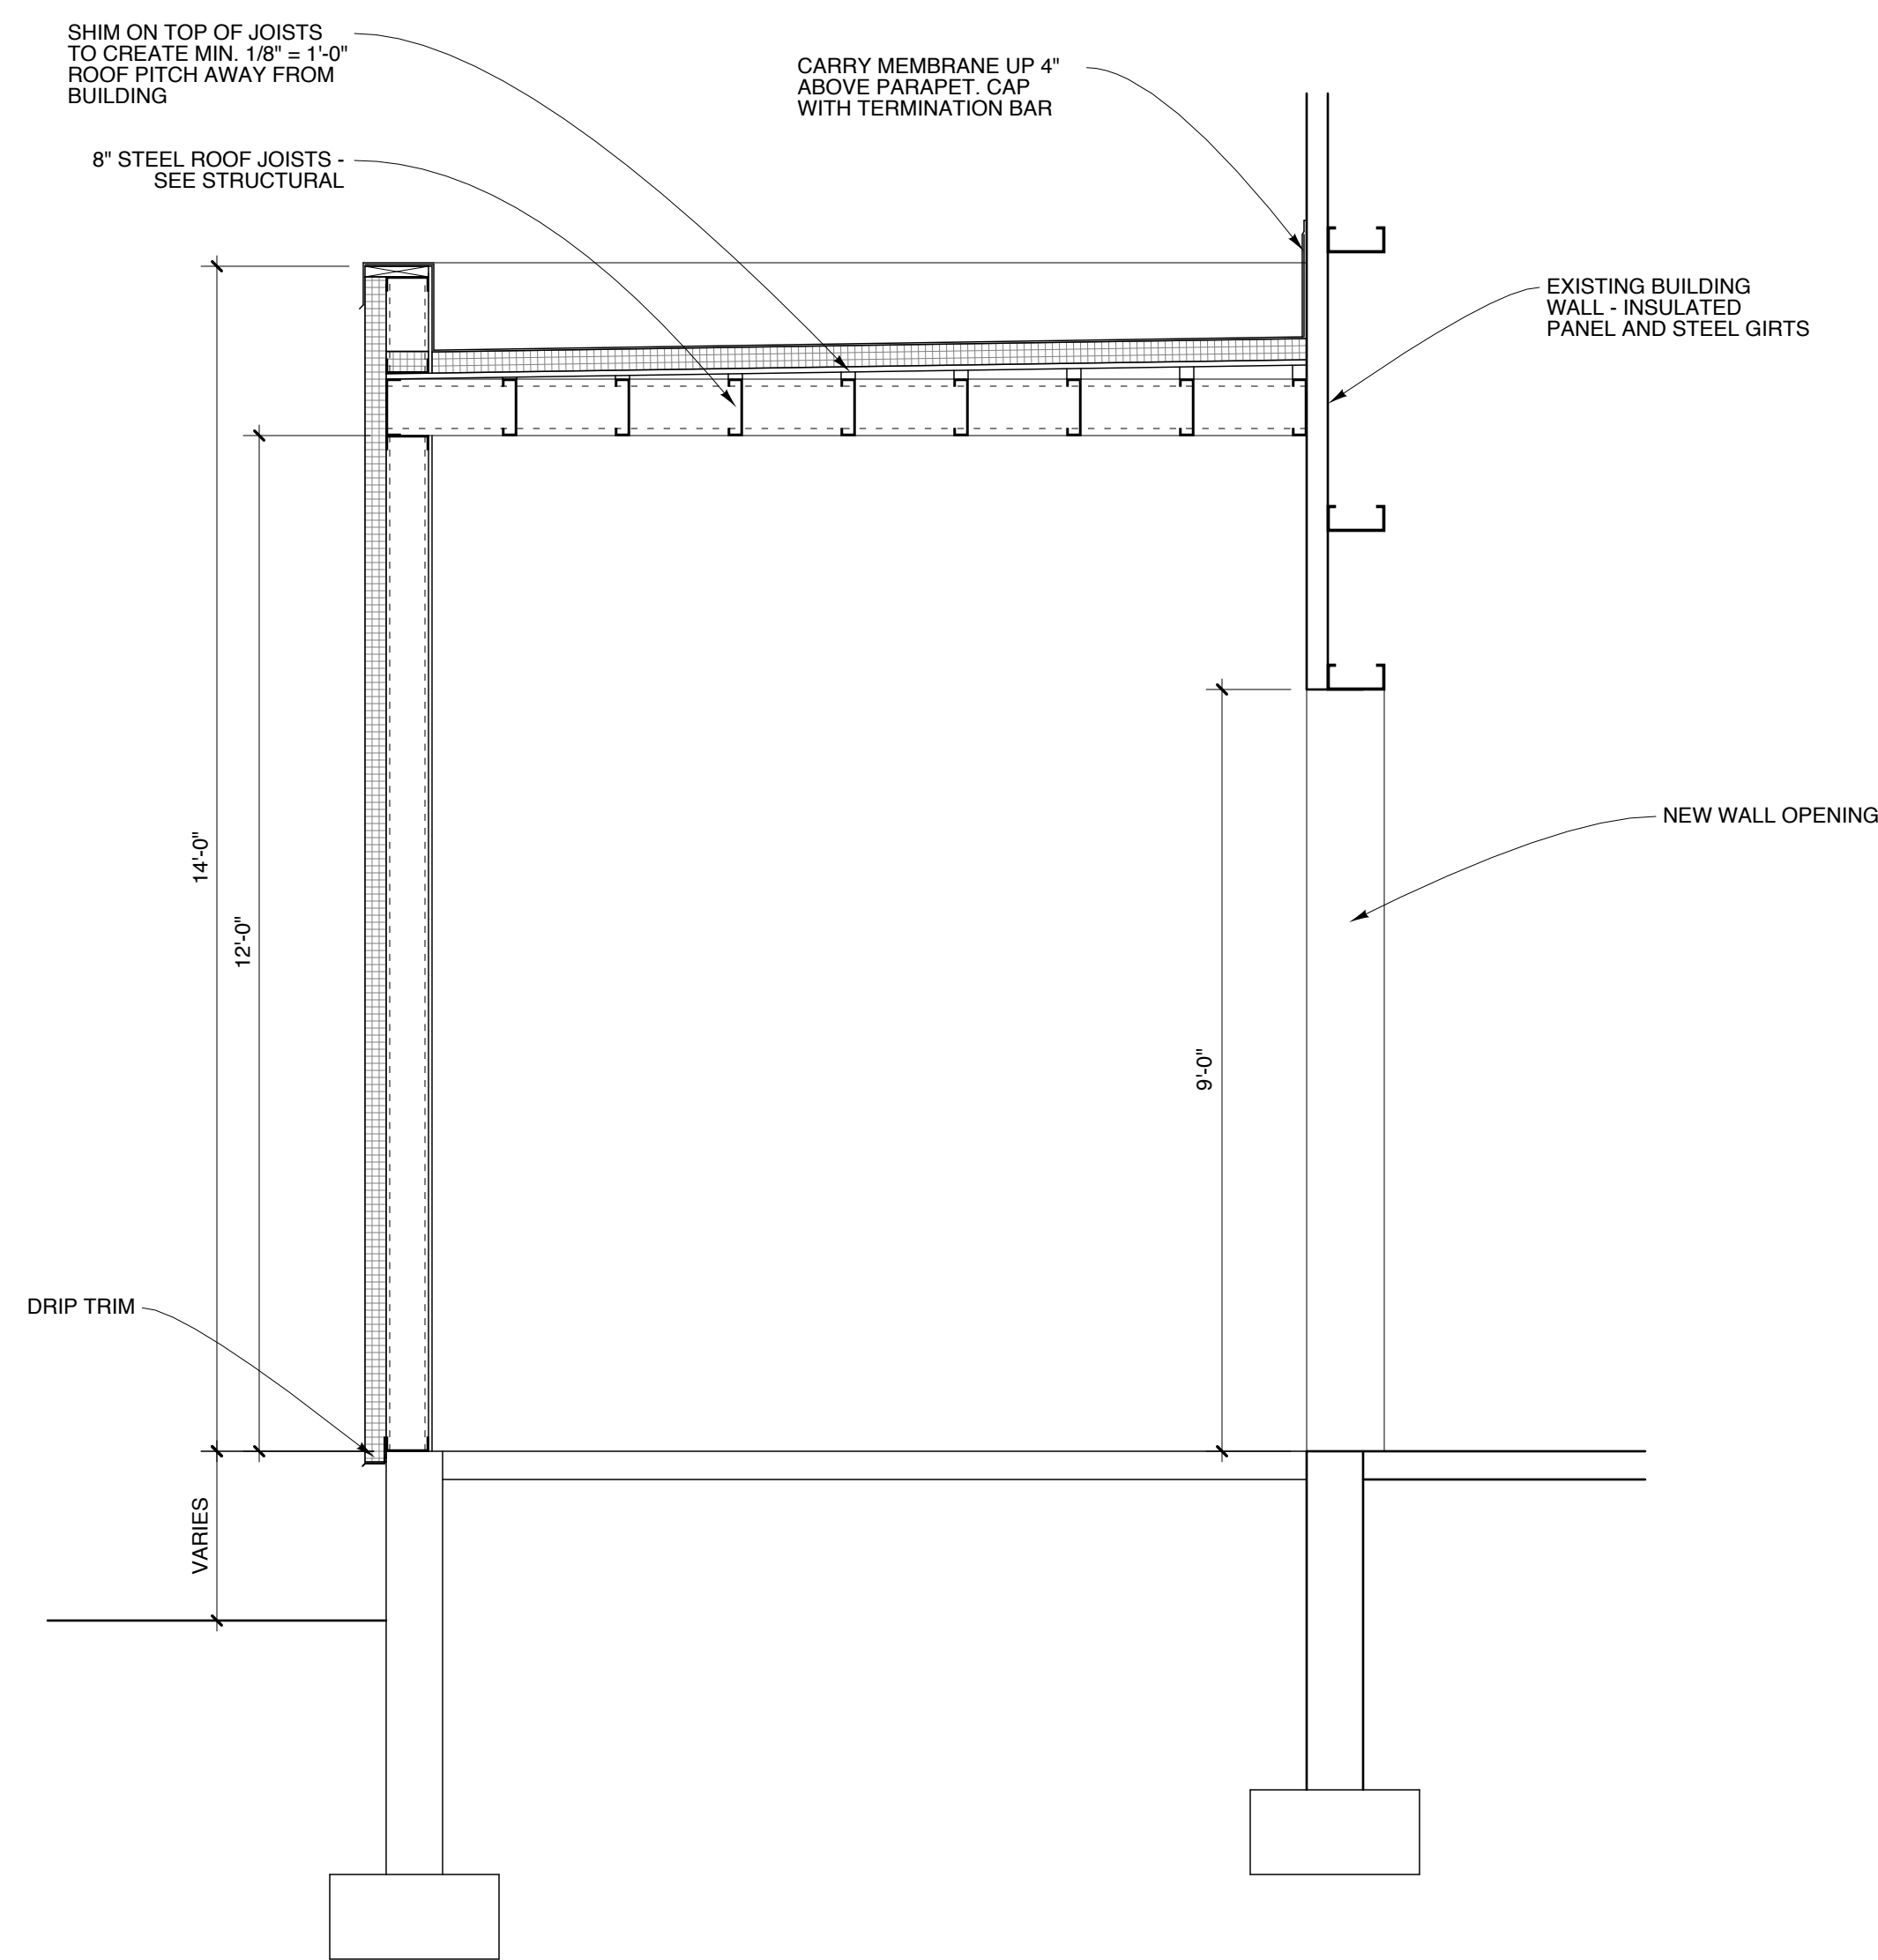

**3 SECTION**  
SCALE: 1/2" = 1'-0"  
6' 1' 2' 4'

