




Reviewed for Code Compliance  
Inspections Division  
Approved with Conditions

Date: 09/05/17

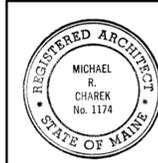

**Building 5  
Loading Dock Renovations**

40 Walch Drive  
Portland, ME 04103

Title

ELEVATIONS


Scale: 1/4" = 1'-0"

Date: 5/8/17


Revisions

Sheet


**A2**

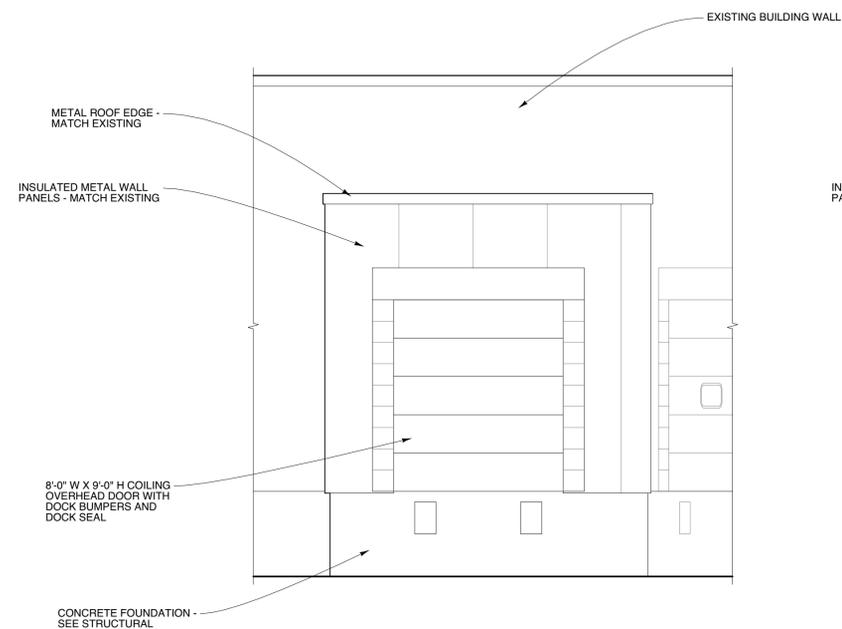


**2 ELEVATION**  
SCALE: 1/4" = 1'-0"  
1' 2' 4' 8'

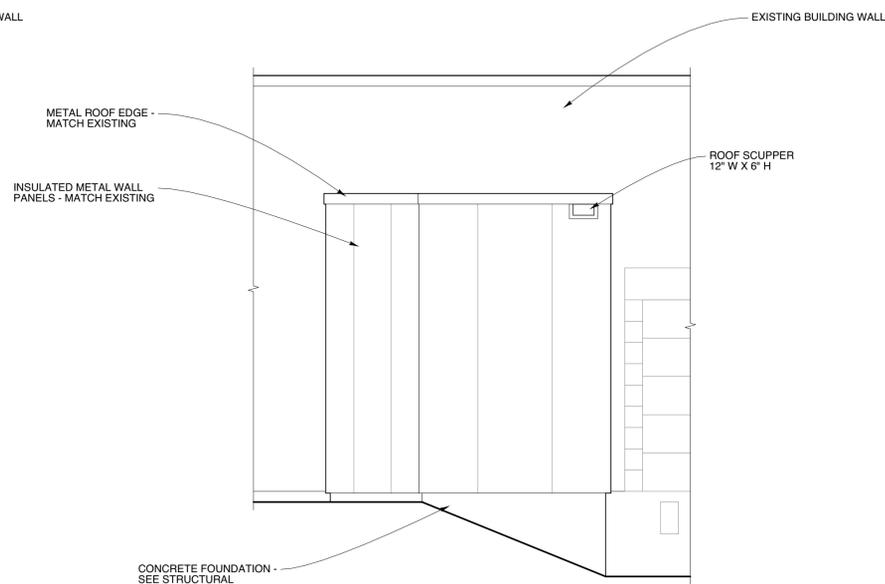

**3 ELEVATION**  
SCALE: 1/4" = 1'-0"  
1' 2' 4' 8'

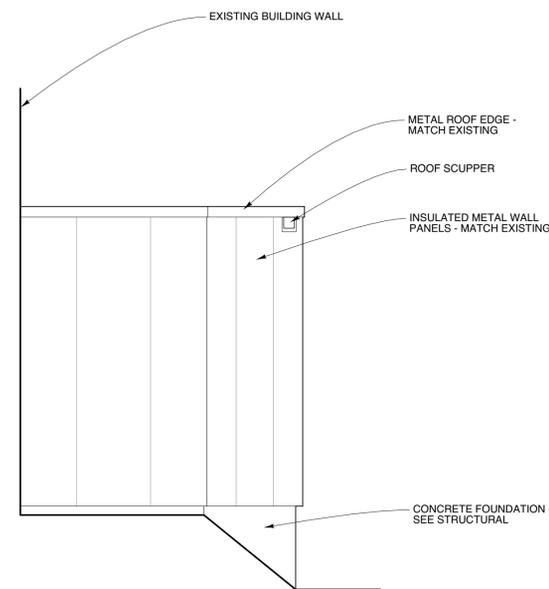

**4 ELEVATION**  
SCALE: 1/4" = 1'-0"  
1' 2' 4' 8'

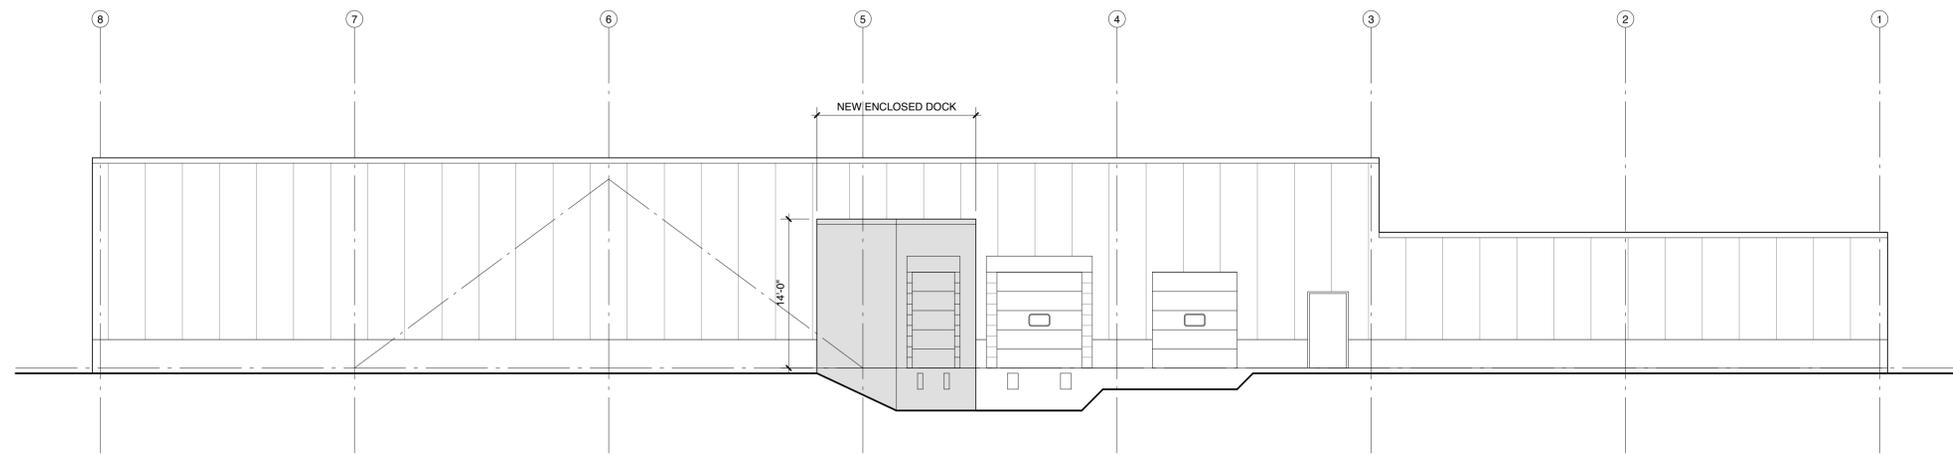

**1 ELEVATION**  
SCALE: 1/8" = 1'-0"  
2' 4' 8' 16'