


SPLICE BOLT TABLE					
Mark	Qty	Top	Bot	Int	Type Dia Length
SP-1	4	4	0	A325	0.625 2.00
SP-2	2	2	0	A325	0.625 1.75

CAP PLATE BOLTS					
Mark	Qty	Type	Dia	Length	
EC-8	4	A325	0.625	1.50	
EC-7	4	A325	0.625	1.50	
EC-6	4	A325	0.625	1.50	


FLANGE BRACE TABLE			
▽ ID	MARK	LENGTH (in)	SIDES
1	FB25.6A	25.630	1
2	FB23.4A	23.380	1
3	FB25.1A	25.130	1

FBxA - 1-1/2'x1-1/2'x1/8'
 FBxB - 2'x2'x1/8'
 FBxC - 2-1/2'x2-1/2'x3/16'

MEMBER TABLE							
Mark	Weight	Web Depth		Web Plate Length	Outside Flange		Inside Flange
		Start/End	Thick		W x Thk x Length	W x Thk x Length	
RF2-1	323	8.5/19.0	0.125	230.0	5 x 1/4' x 229.6	5 x 1/4' x 214.1	
RF2-2	431	12.0/12.0	0.125	101.0	5 x 1/4' x 28.3	5 x 1/4' x 341.0	
RF2-3	497	12.0/12.0	0.125	164.3	5 x 1/4' x 404.3	5 x 1/4' x 404.3	
RF2-4	422	12.0/12.0	0.125	240.0	5 x 1/4' x 335.2	5 x 1/4' x 335.0	
RF2-5	386	12.0/12.0	0.125	240.0	5 x 1/4' x 27.9	5 x 5/16' x 236.6	
EC-8	206	W8X10					
EC-7	211	W8X10					
EC-6	216	W8X10					

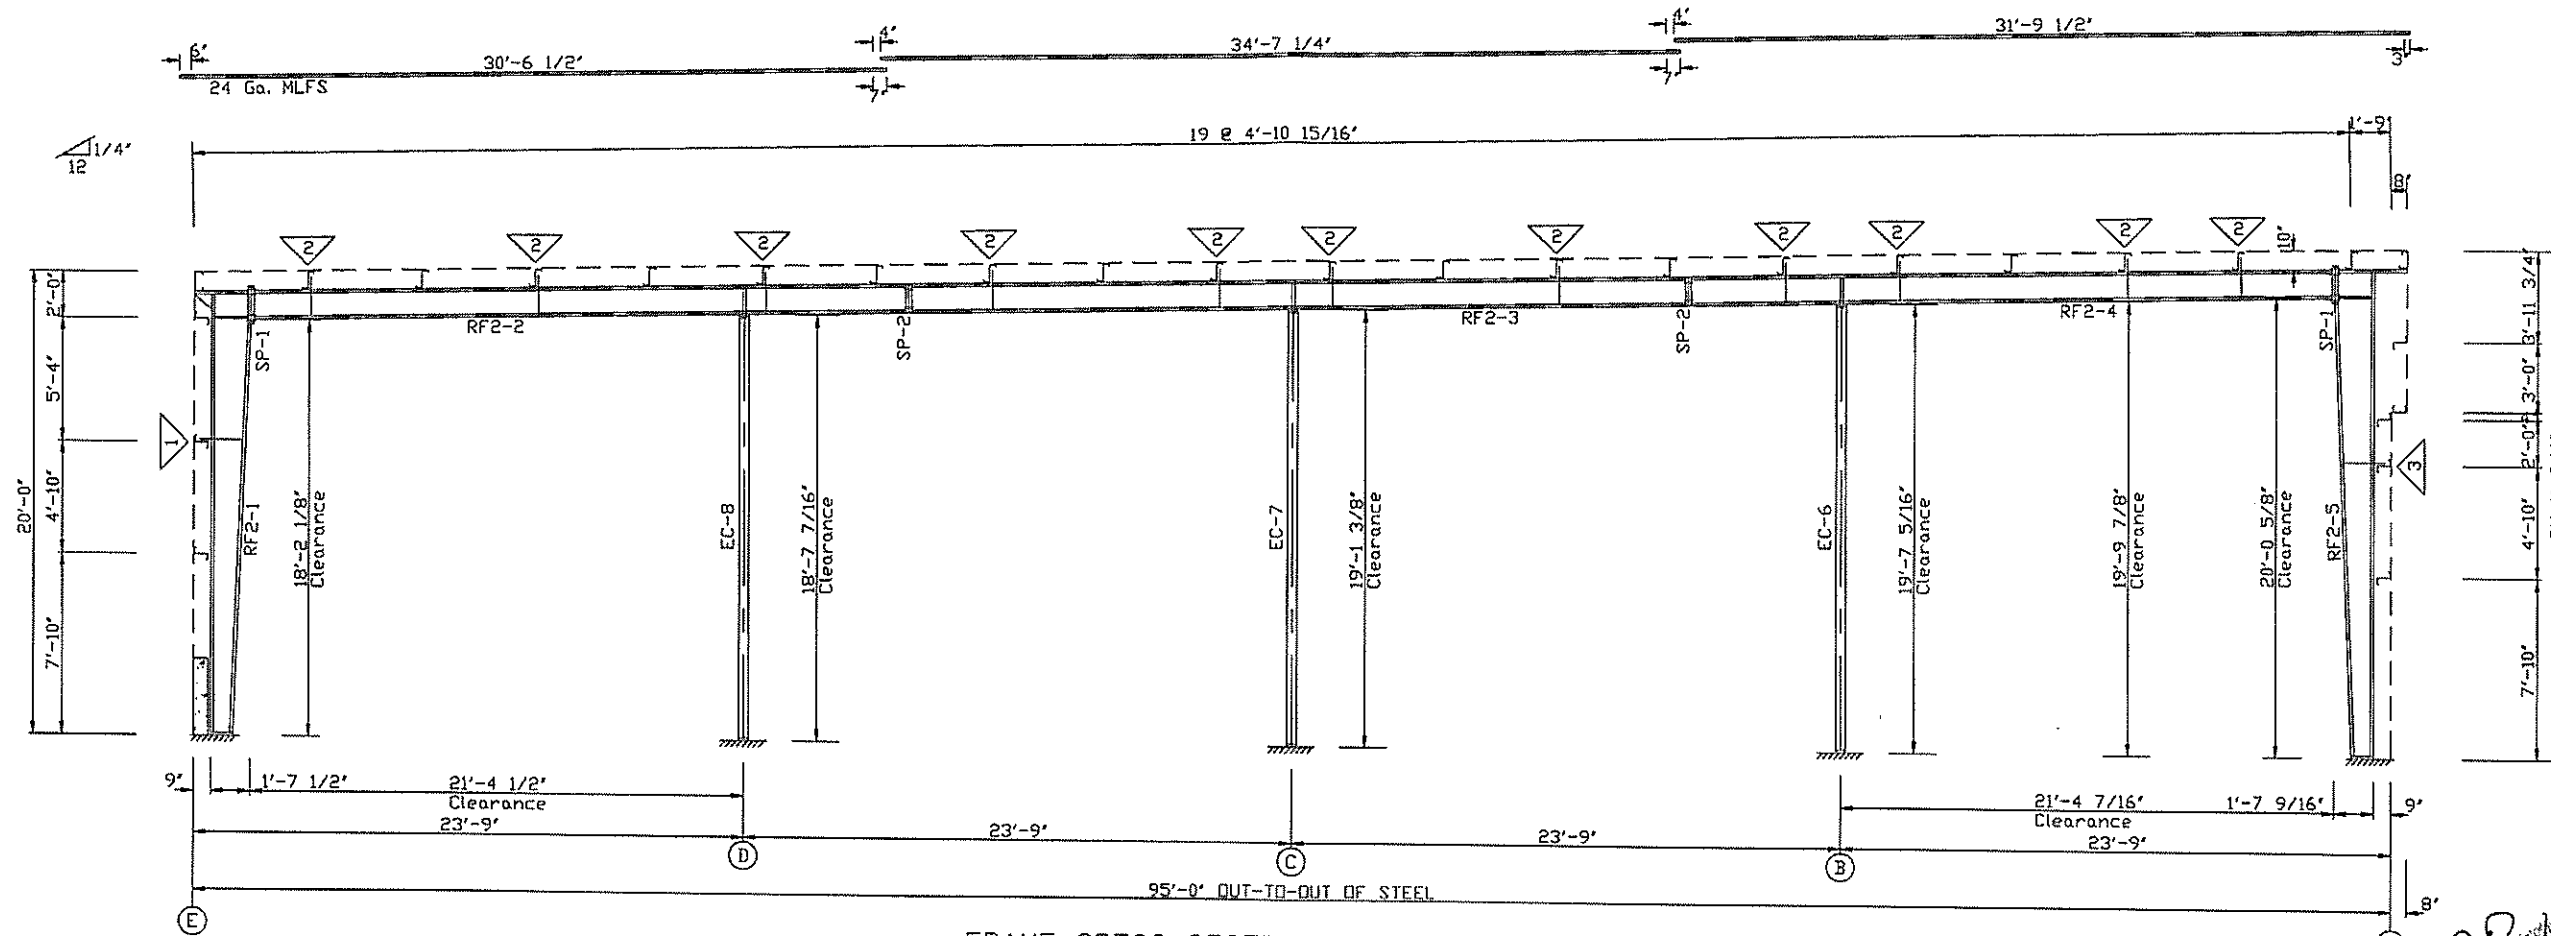

FRAME CROSS SECTION: FRAME LINE 6

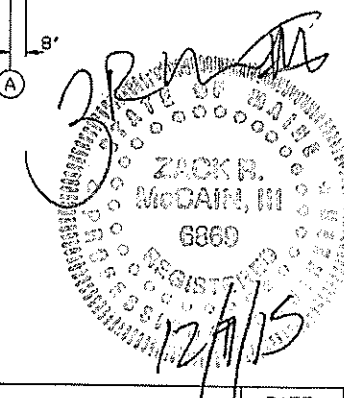

REV.	DESCRIPTION	DATE	DRAFT	ENG.
3				
2				
1				
PRELIMINARY DRAWING: NOT FOR CONSTRUCTION / FOR PERMIT ONLY				CURRENT REVISION: 0
PACKAGE STEEL SYSTEMS, INC.		Biskup Construction Inc.		
PROJECT	Moongate Properties	RIGID FRAME X-SECTION		
ID	1511-038	DESIGN: ZRM	DESIGN CHECK:	
PROJECT	1039 Riverside Street	DRAFT: TMZ	DRAFT CHECK:	
ADDRESS	Portland, ME 04103	DATE: 12/07/15	DRAWING: FRXS-2	

