


GENERAL NOTES


- REFER TO ABBREVIATIONS, SYMBOLS AND GENERAL NOTES ON DRAWING A-001-B FOR ADDITIONAL INFORMATION.

PARTITION SCHEDULE - CMU FRAMING GROUPS M - S PACKAGE B												
TYPE	OVERALL PARTITION DEPTH	JOINT THICKNESS	MASONRY / FRAMING SIZE	METAL GA.	FLOOR SPACING	DETAIL AT TOP	DETAIL AT BASE	TOP TERMINATION	FIRE PARTITIONS	ACoustICAL PERFORMANCE	NOTES	
Group M - CMU												
M21	7 5/8"	0"	8" NOM.		T09	B7	-	-	-	0	-	45 KAL-359-3-46
M41	11 5/8"	0"	12" NOM.		T10	B7	-	-	-	0	-	45 KAL-359-3-46
M2	11 5/8"	0"	12" NOM.		T10	B7	-	-	-	1	UL L905	45 KAL-359-3-46
M3	11 5/8"	0"	12" NOM.		T10	B7	-	-	-	2	UL L905	45 KAL-359-3-46

NOTES:
SEE STRUCTURAL DRAWINGS FOR REINFORCEMENT REQUIREMENTS FOR MASONRY WALLS

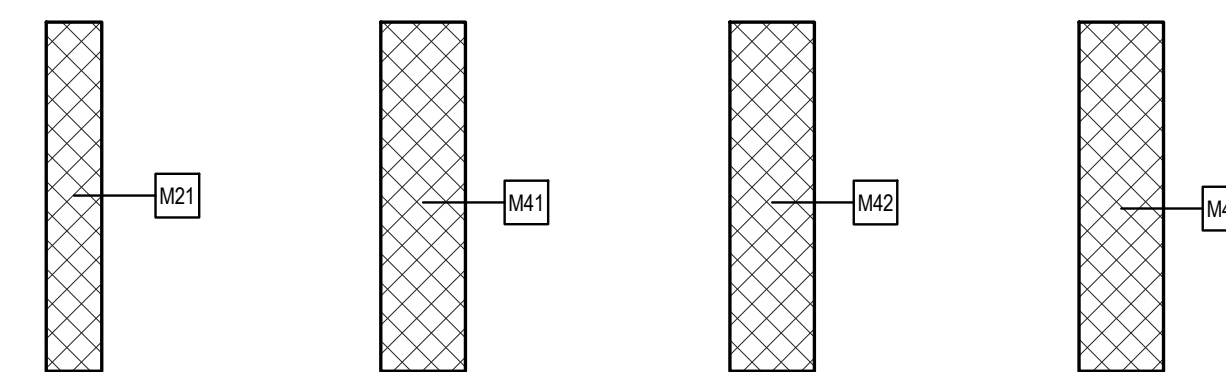


1 GROUP M-S PARTITION PLAN - PACKAGE B
A-501-B 1/2" = 1'-0"

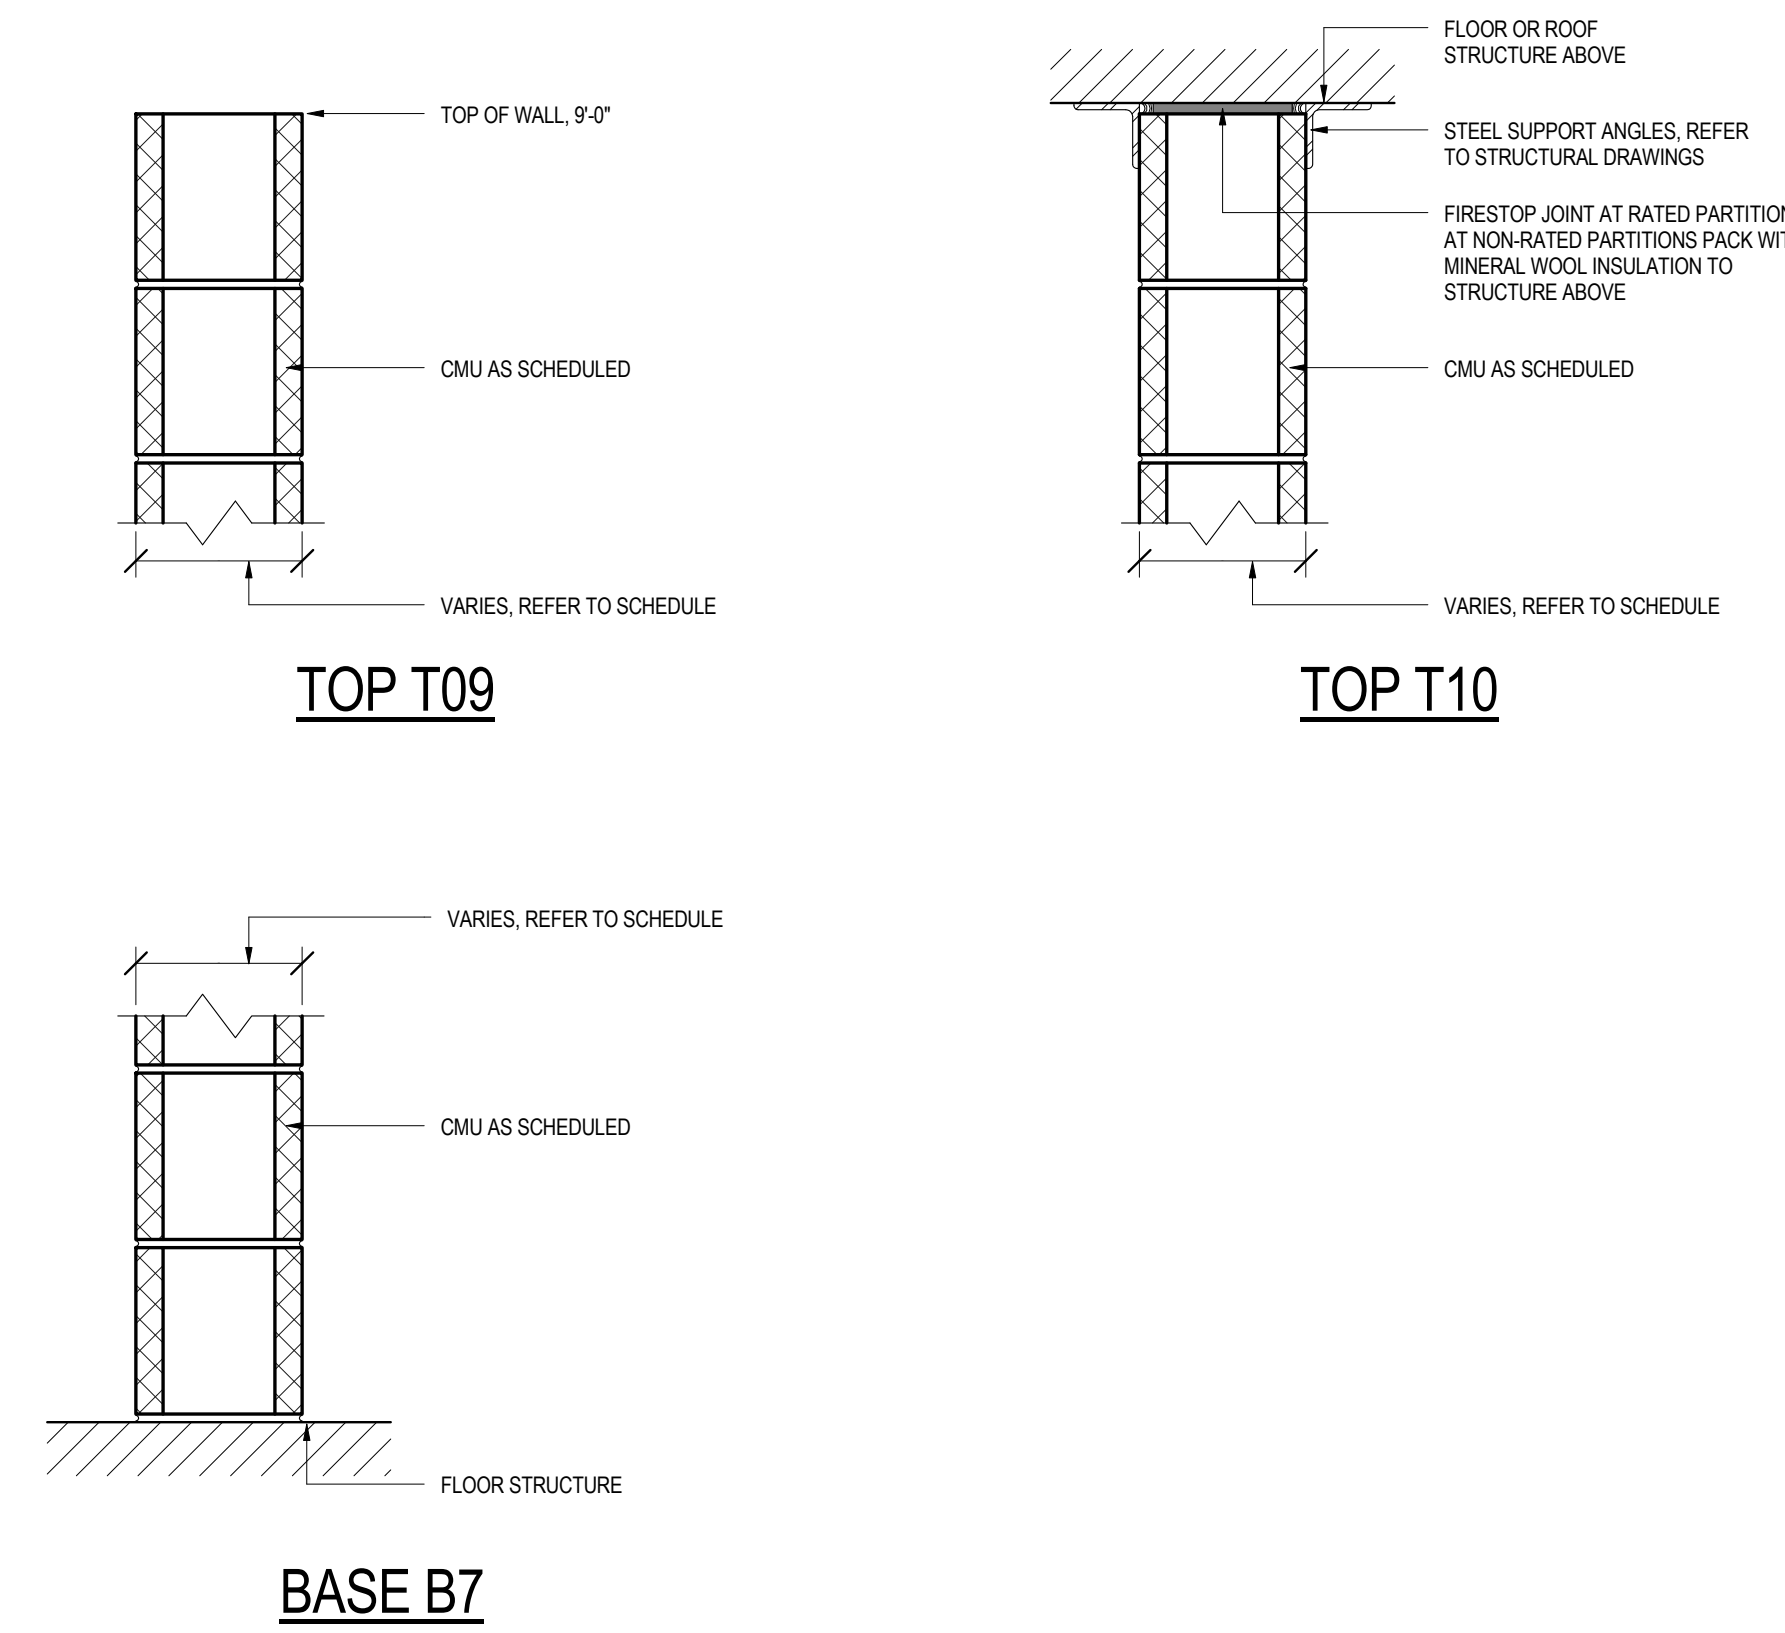

Revision	By	App'd	DATE
0			08/05/2016
SUPERSTRUCTURE & SHELL - ISSUED FOR CONSTRUCTION			
PACKAGE C - INTERIOR FIT-OUT			
PACKAGE B - SUPERSTRUCTURE & SHELL			
PACKAGE A - FOUNDATIONS & BELOW SLAB			

Permit-Seal

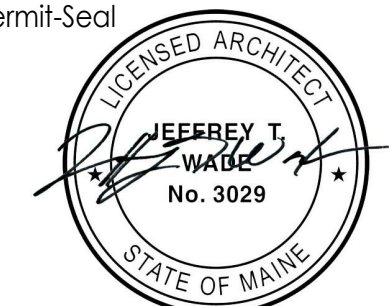

Client/Project
IMMUCELL

Lot 11 - Second Tee Business Park
1039 Riverside Street
Portland, Maine 04103

Title
WALL TYPES

Project No. 191504176
Scale As indicated
Revision 0
Drawing No.

A-501-B