
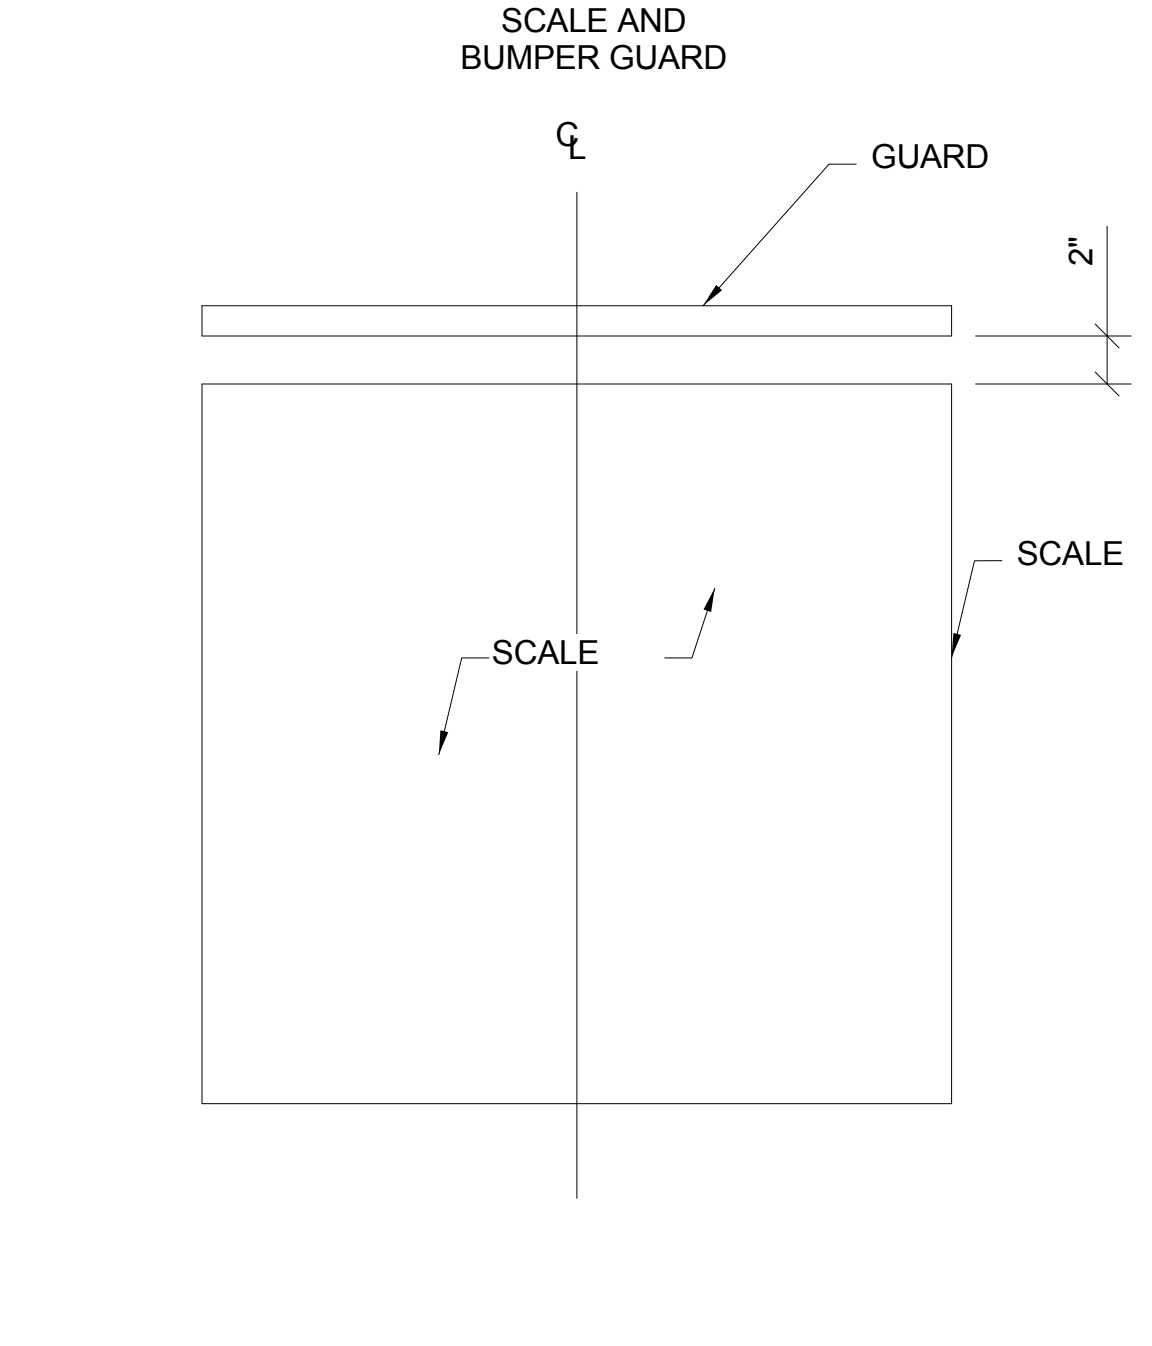
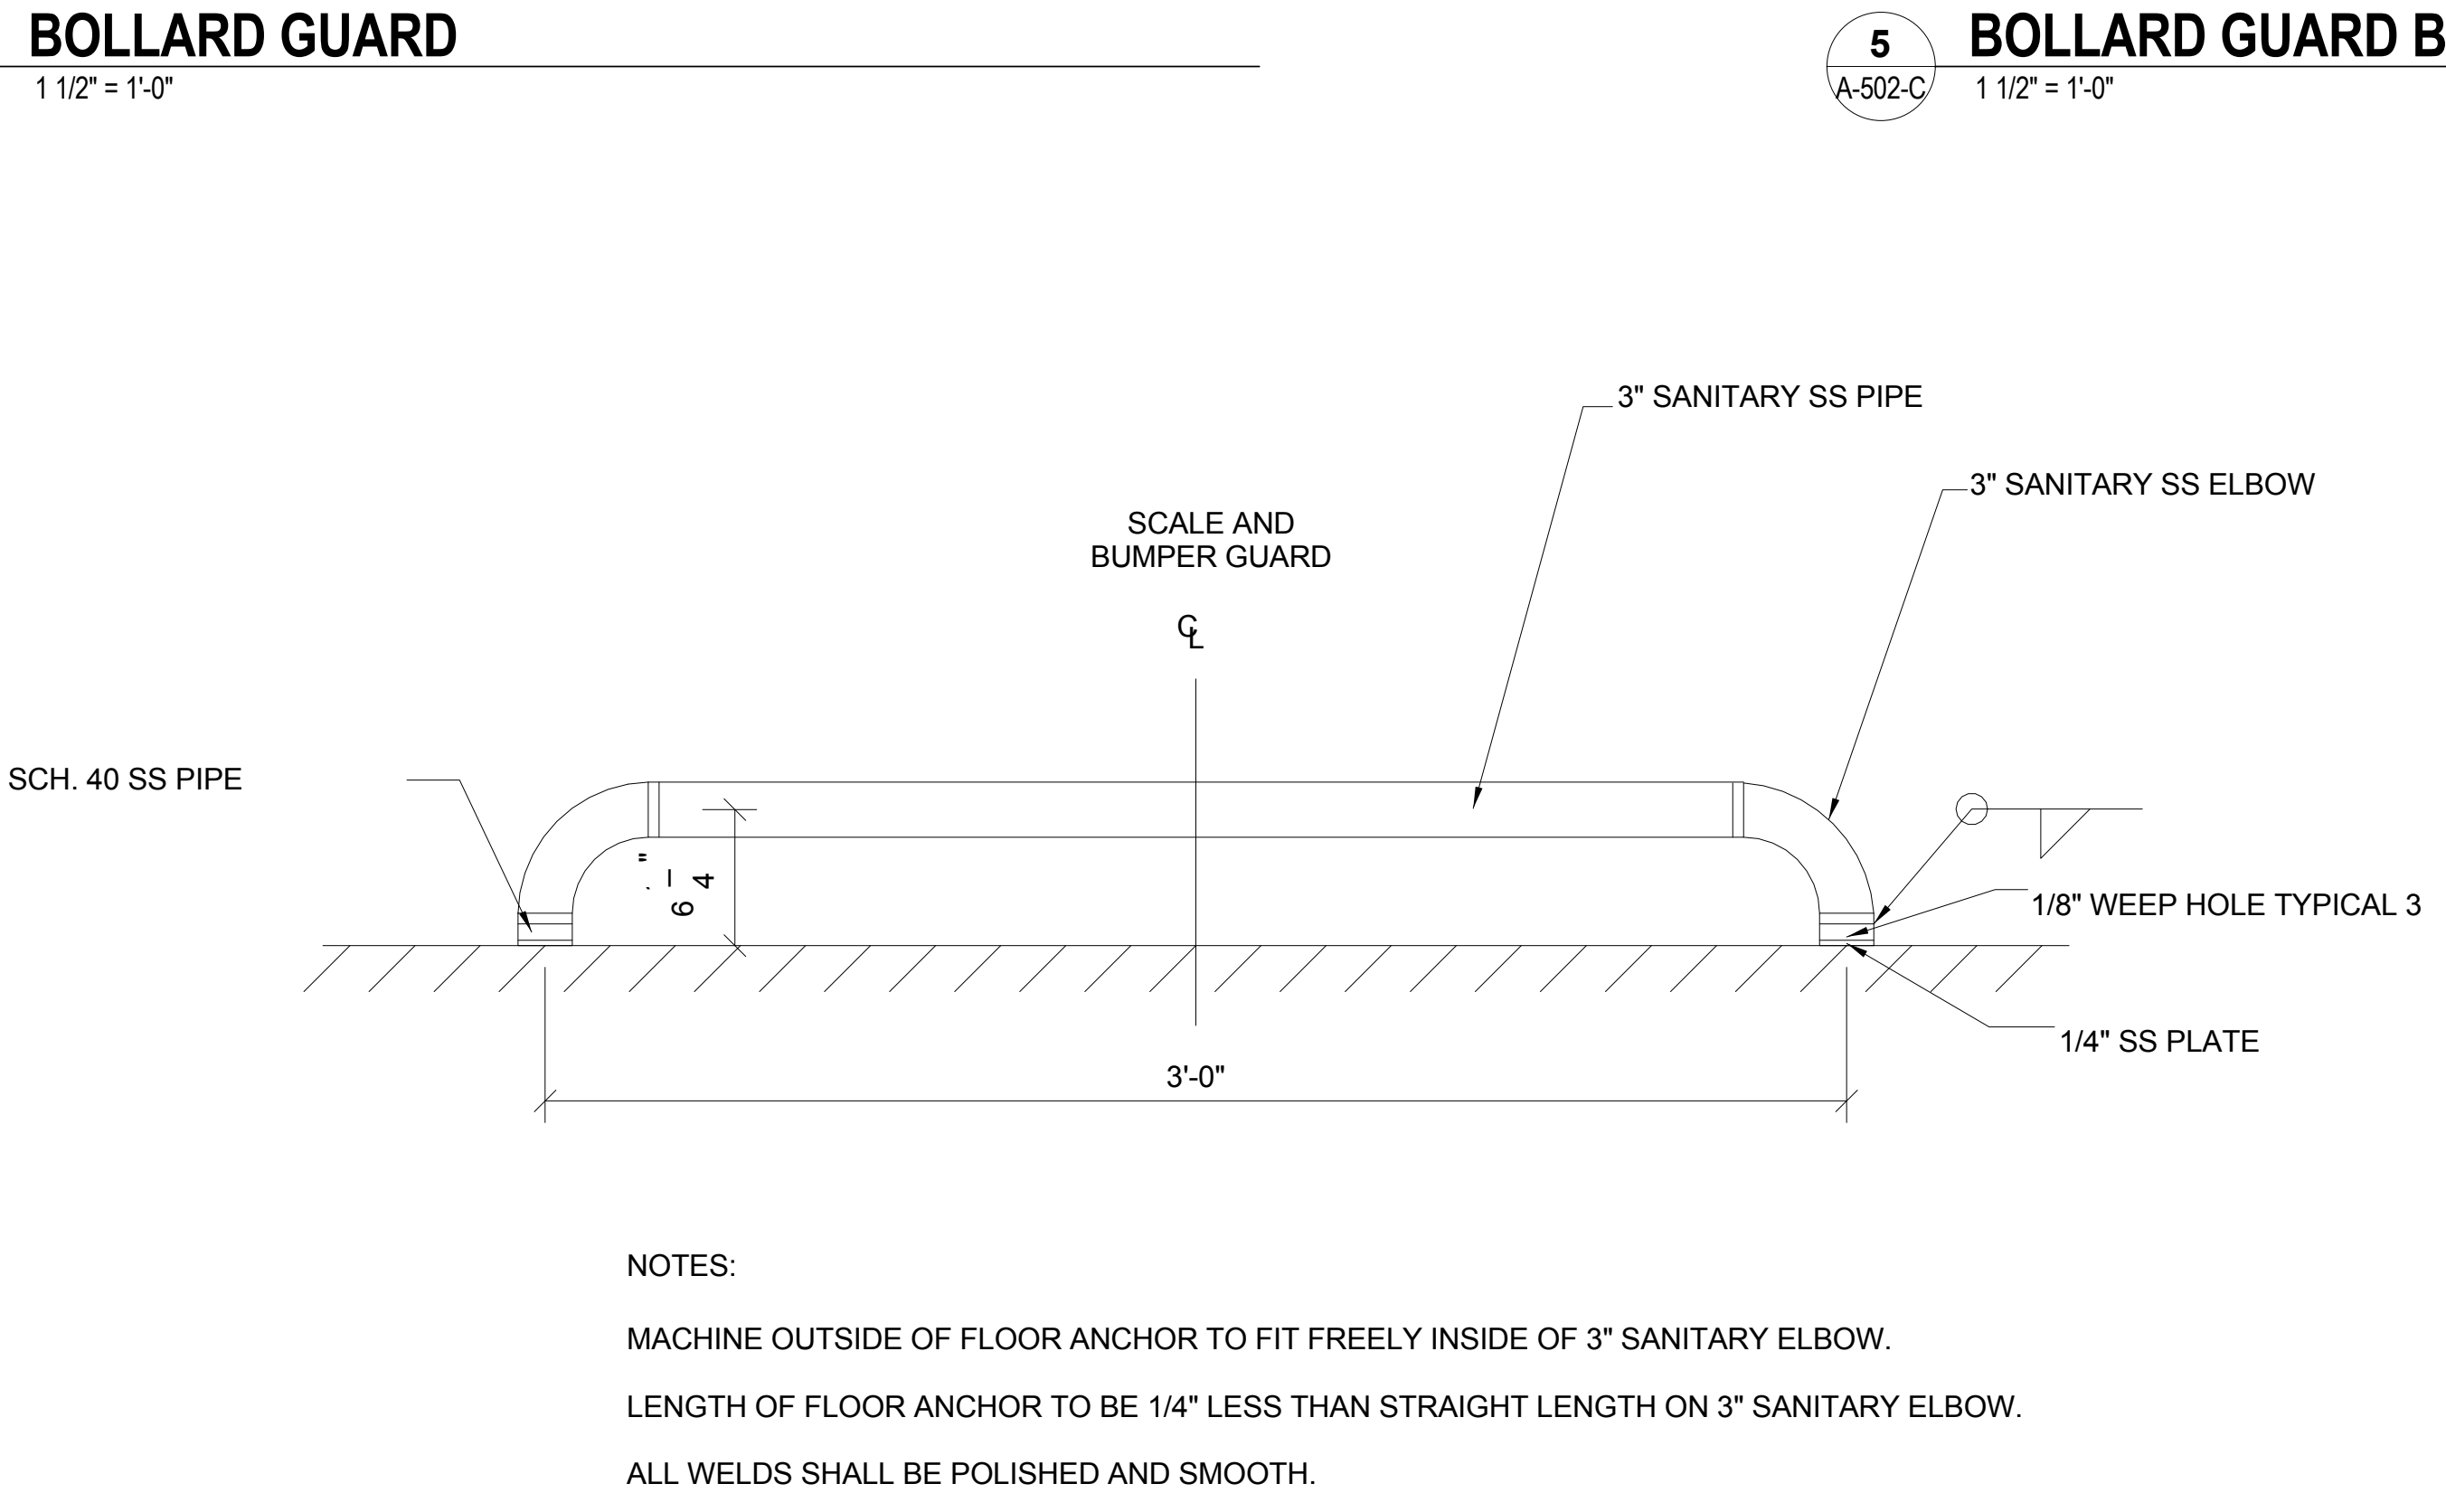
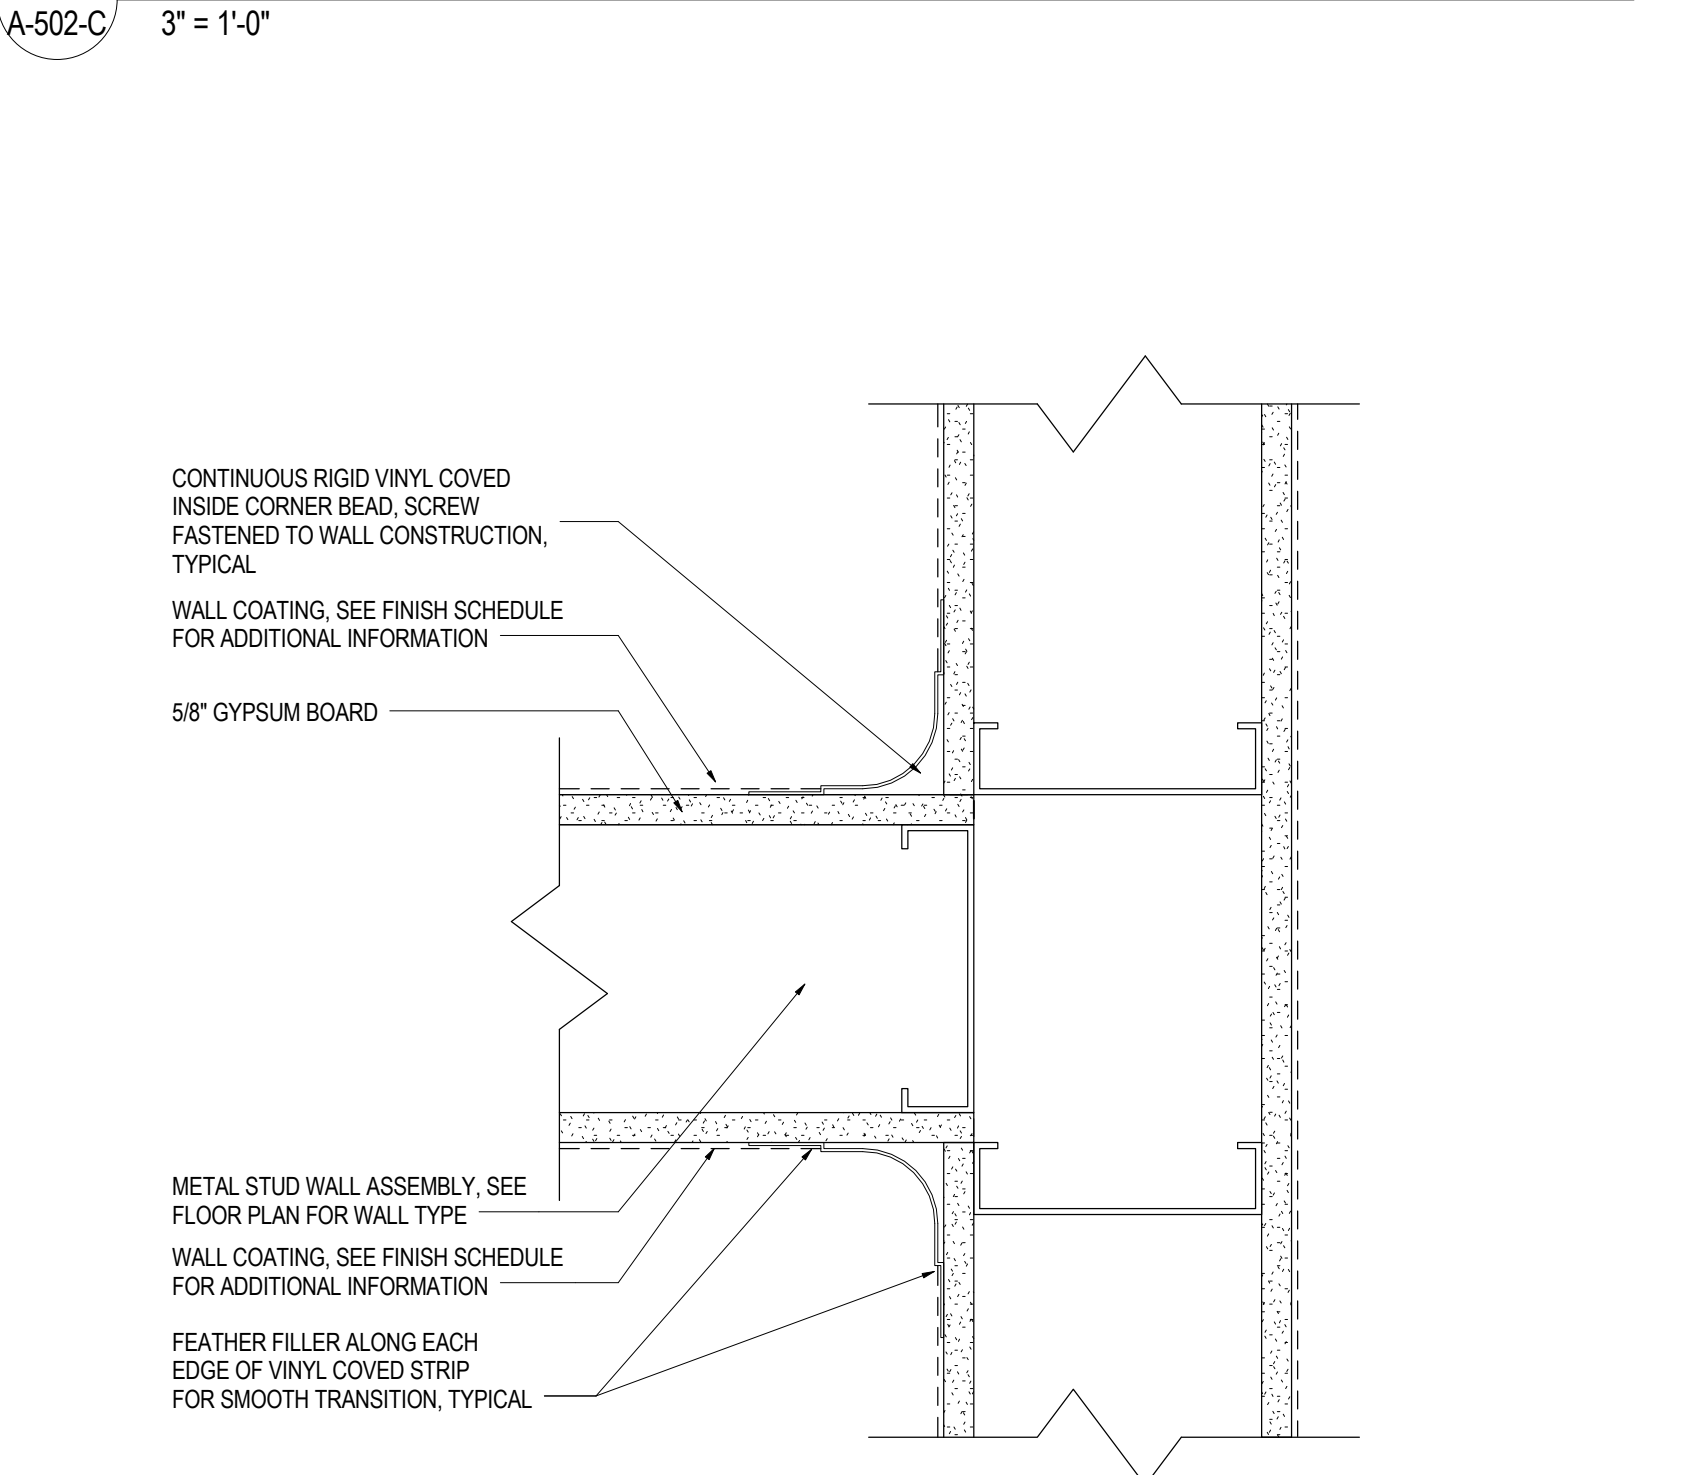
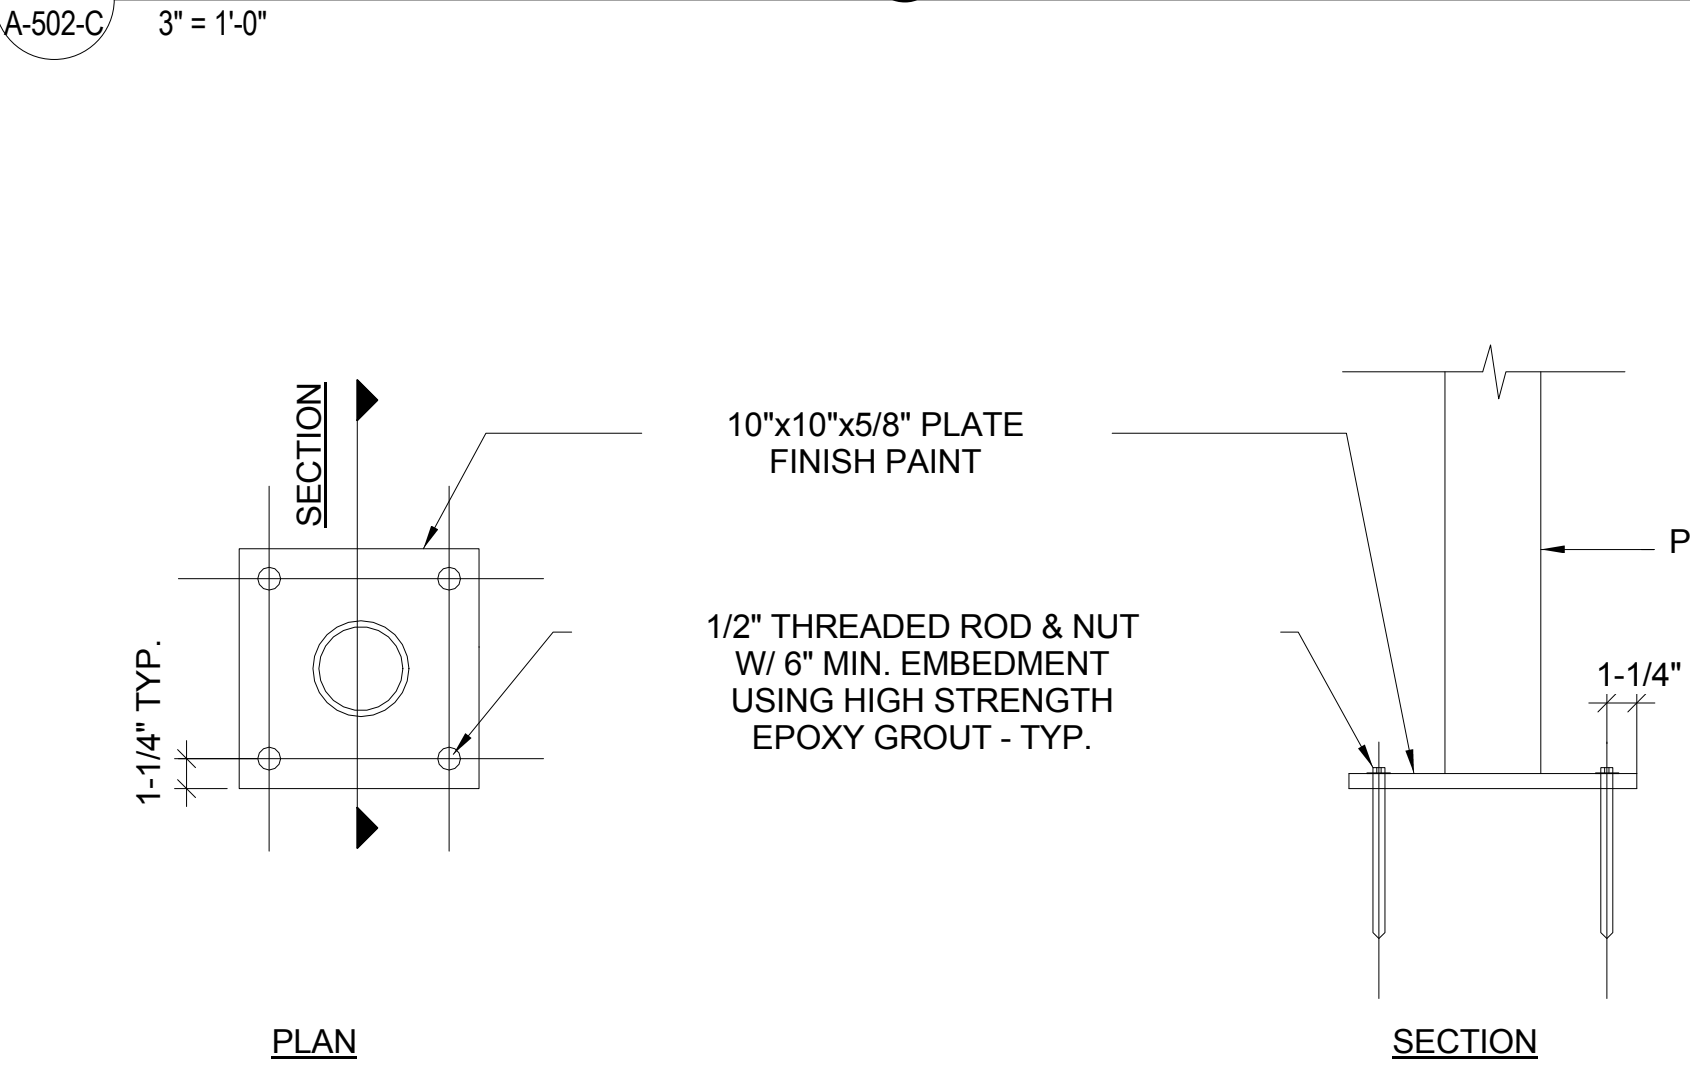
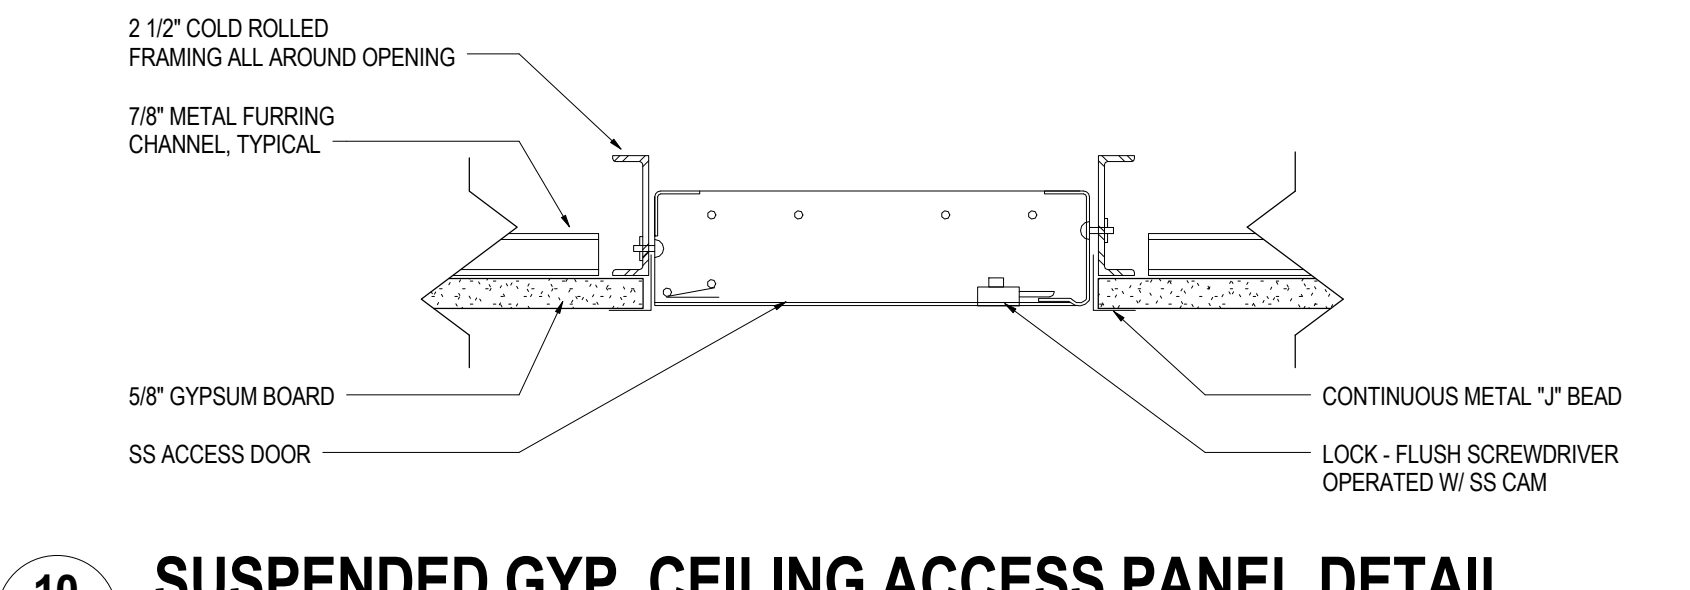
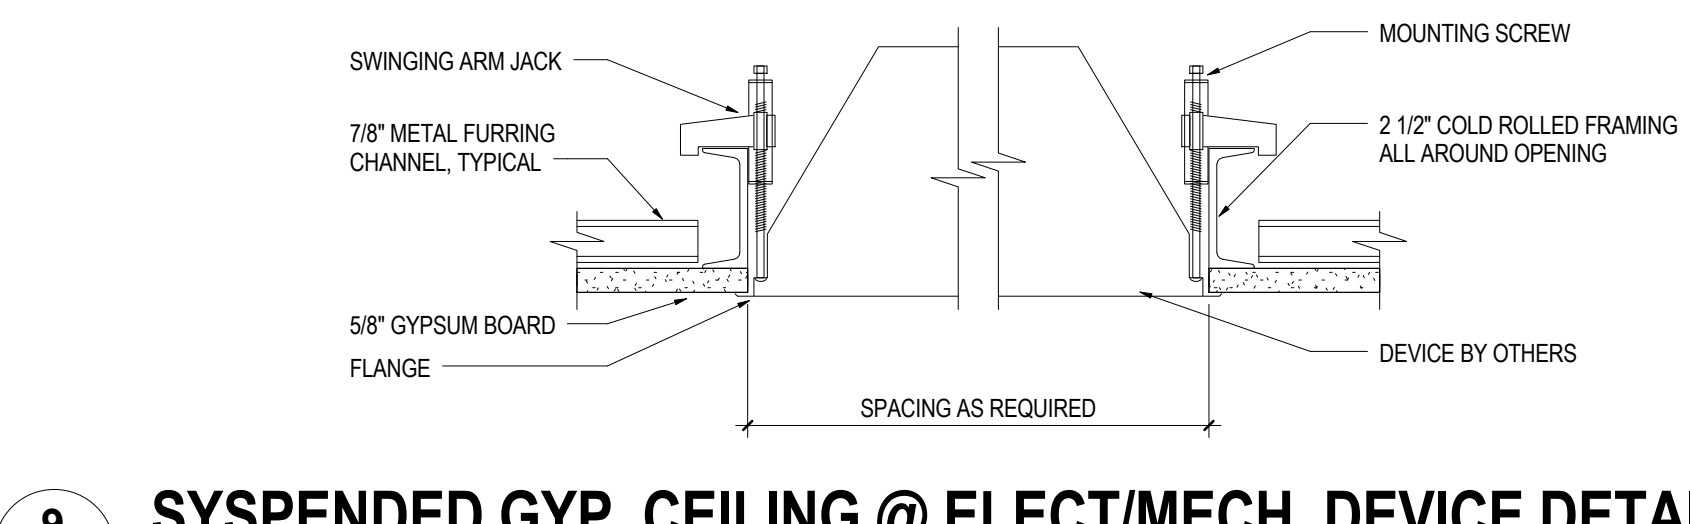
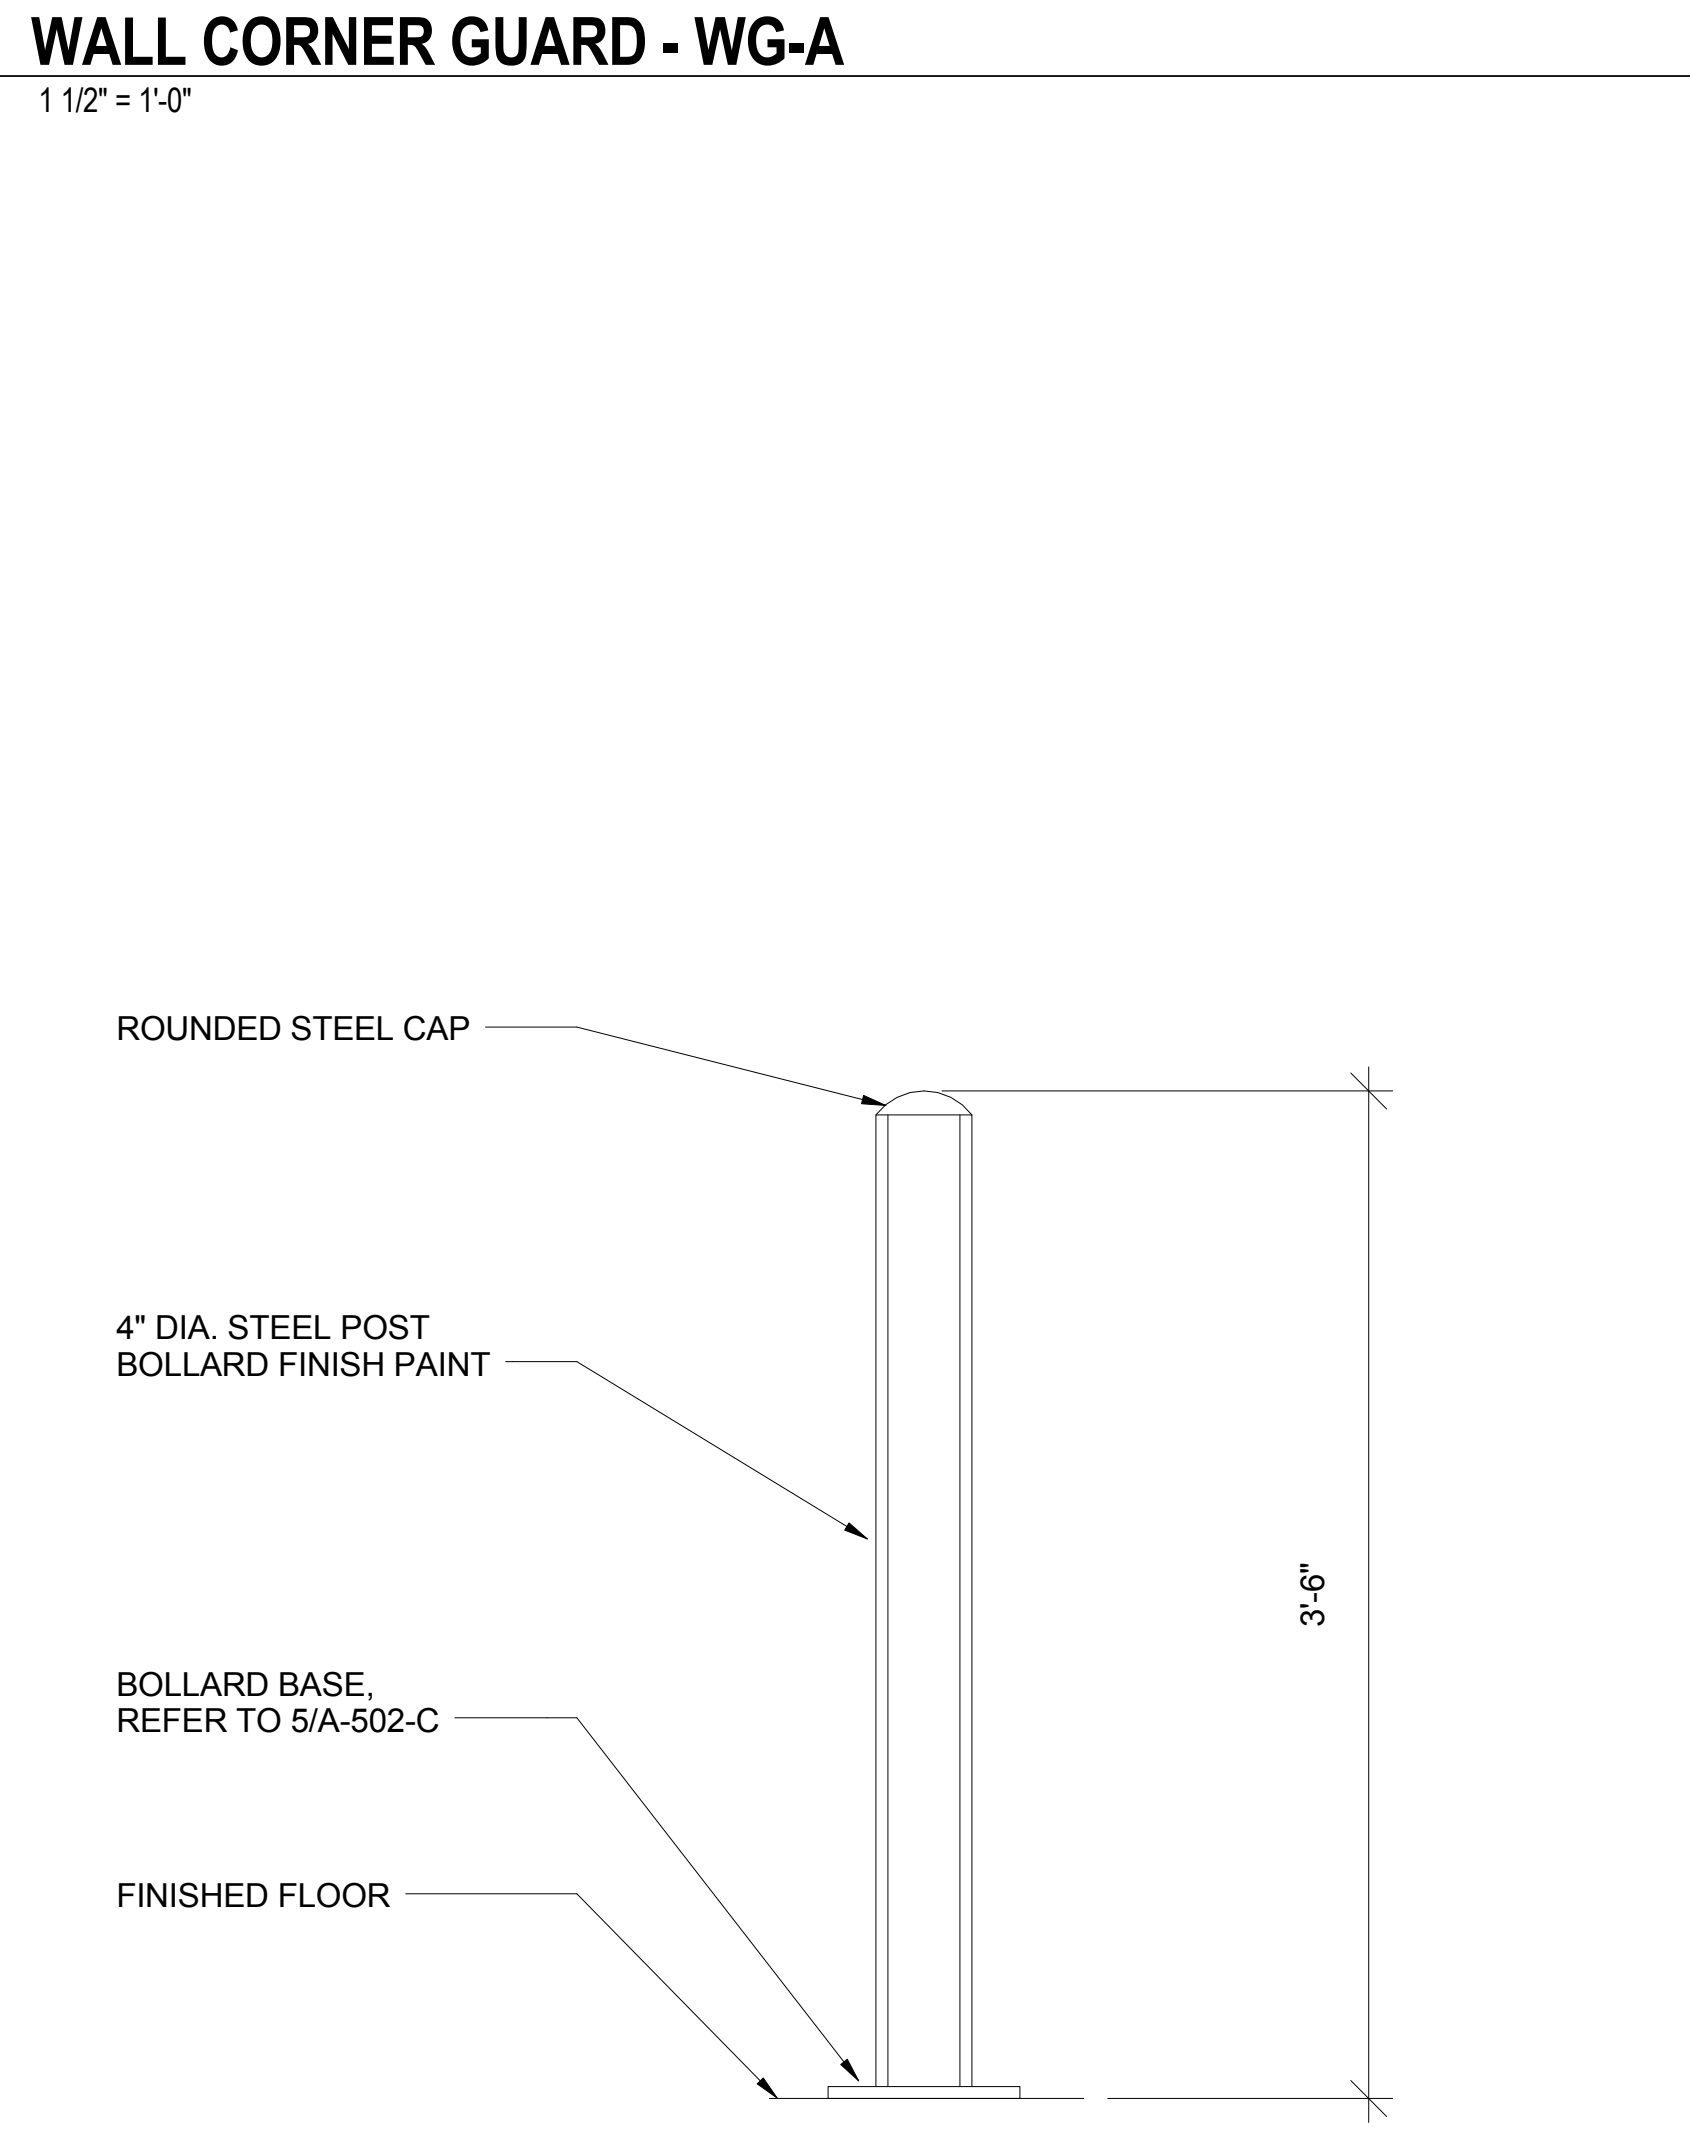
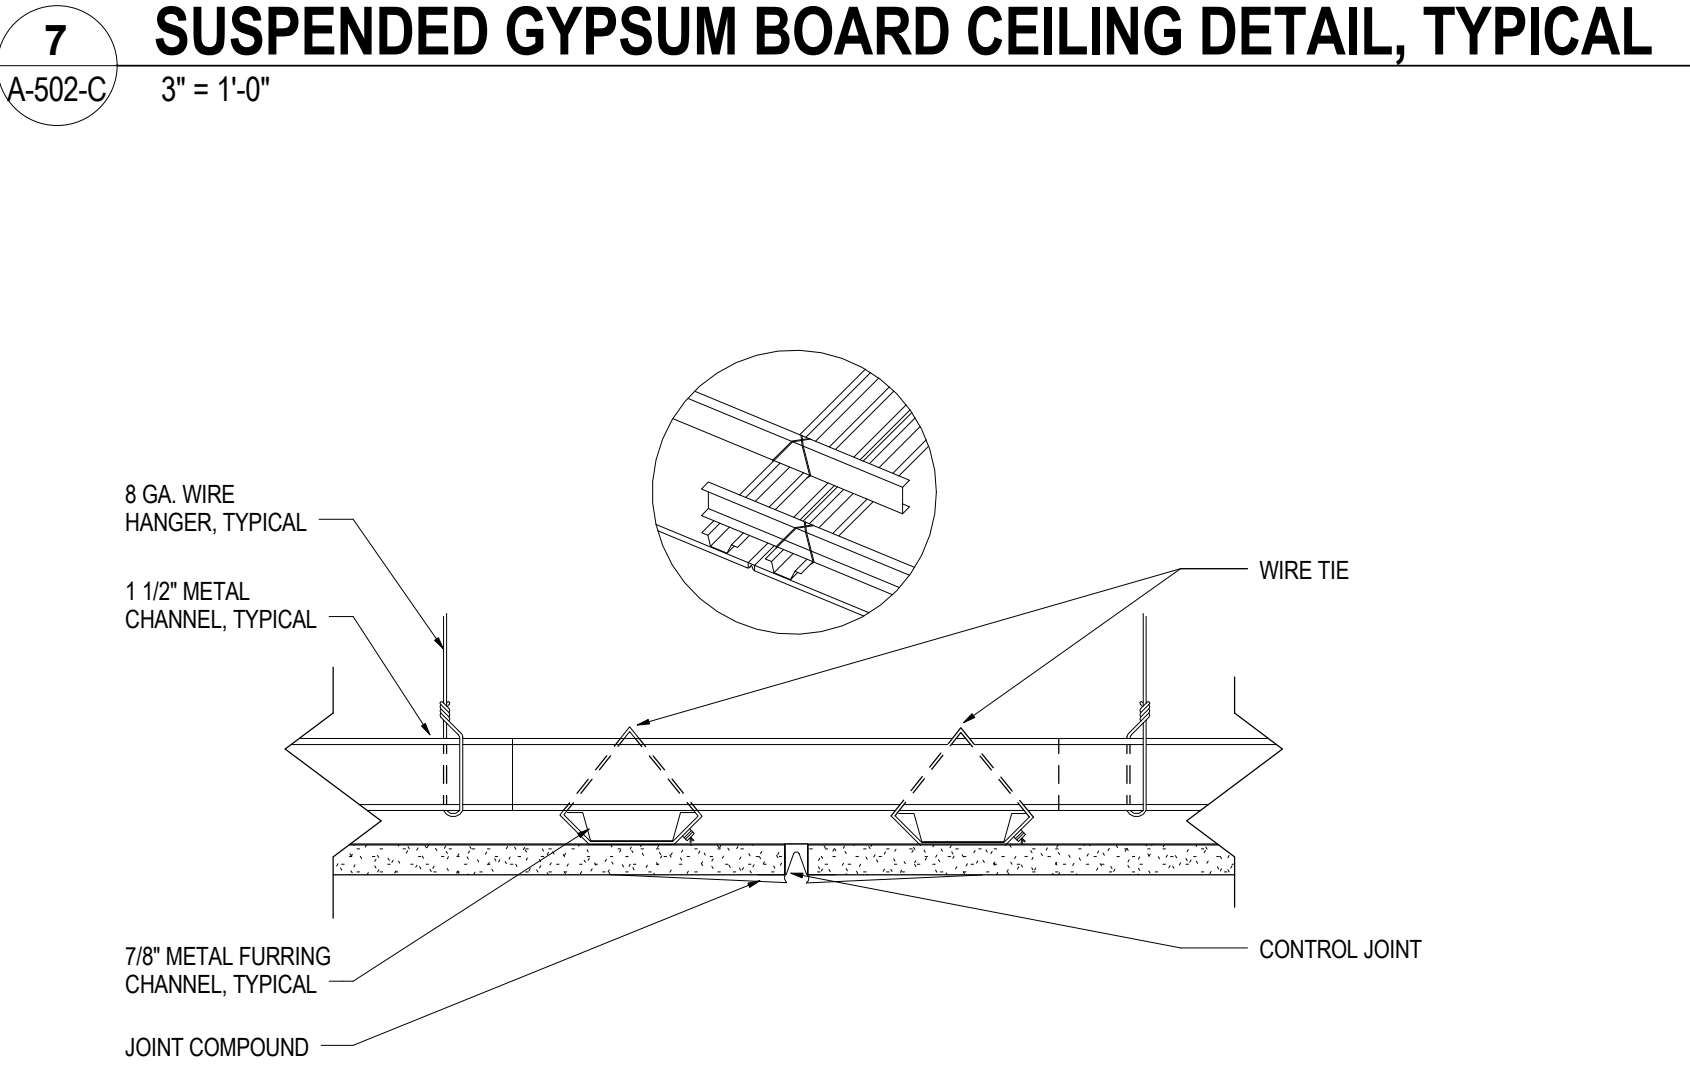
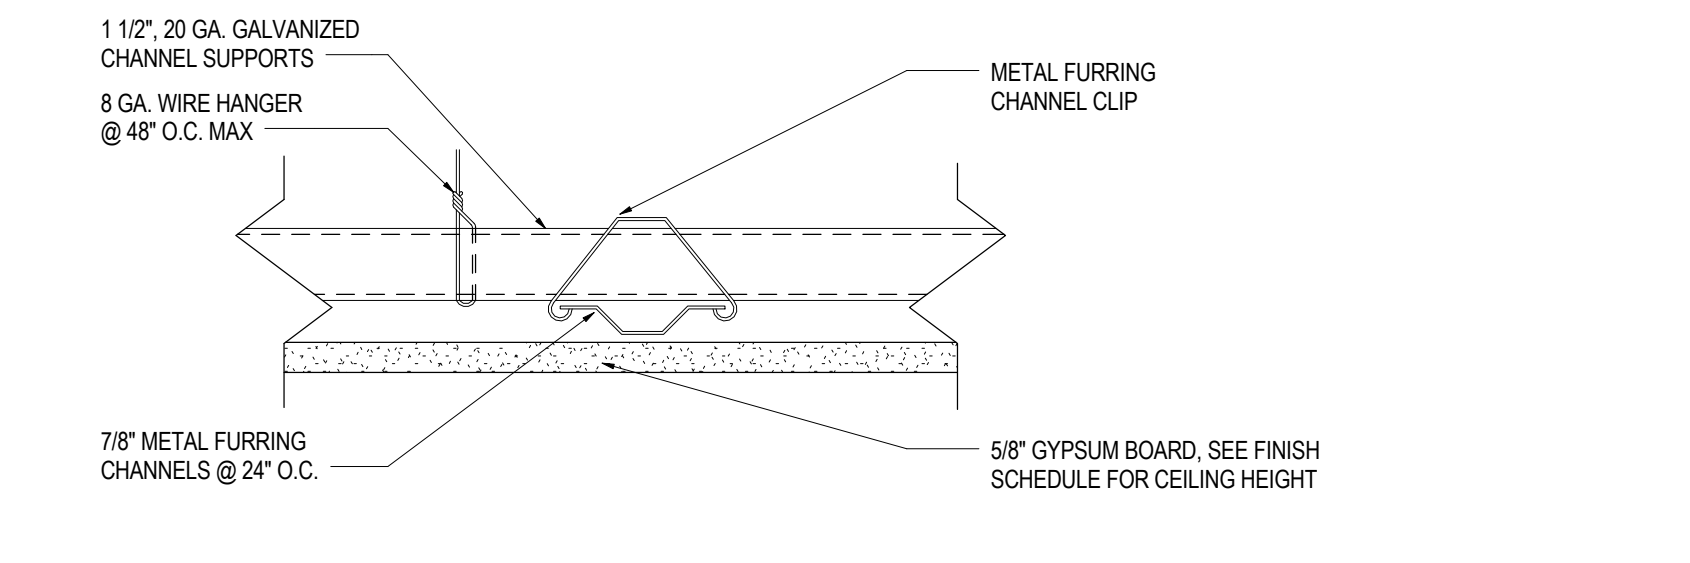
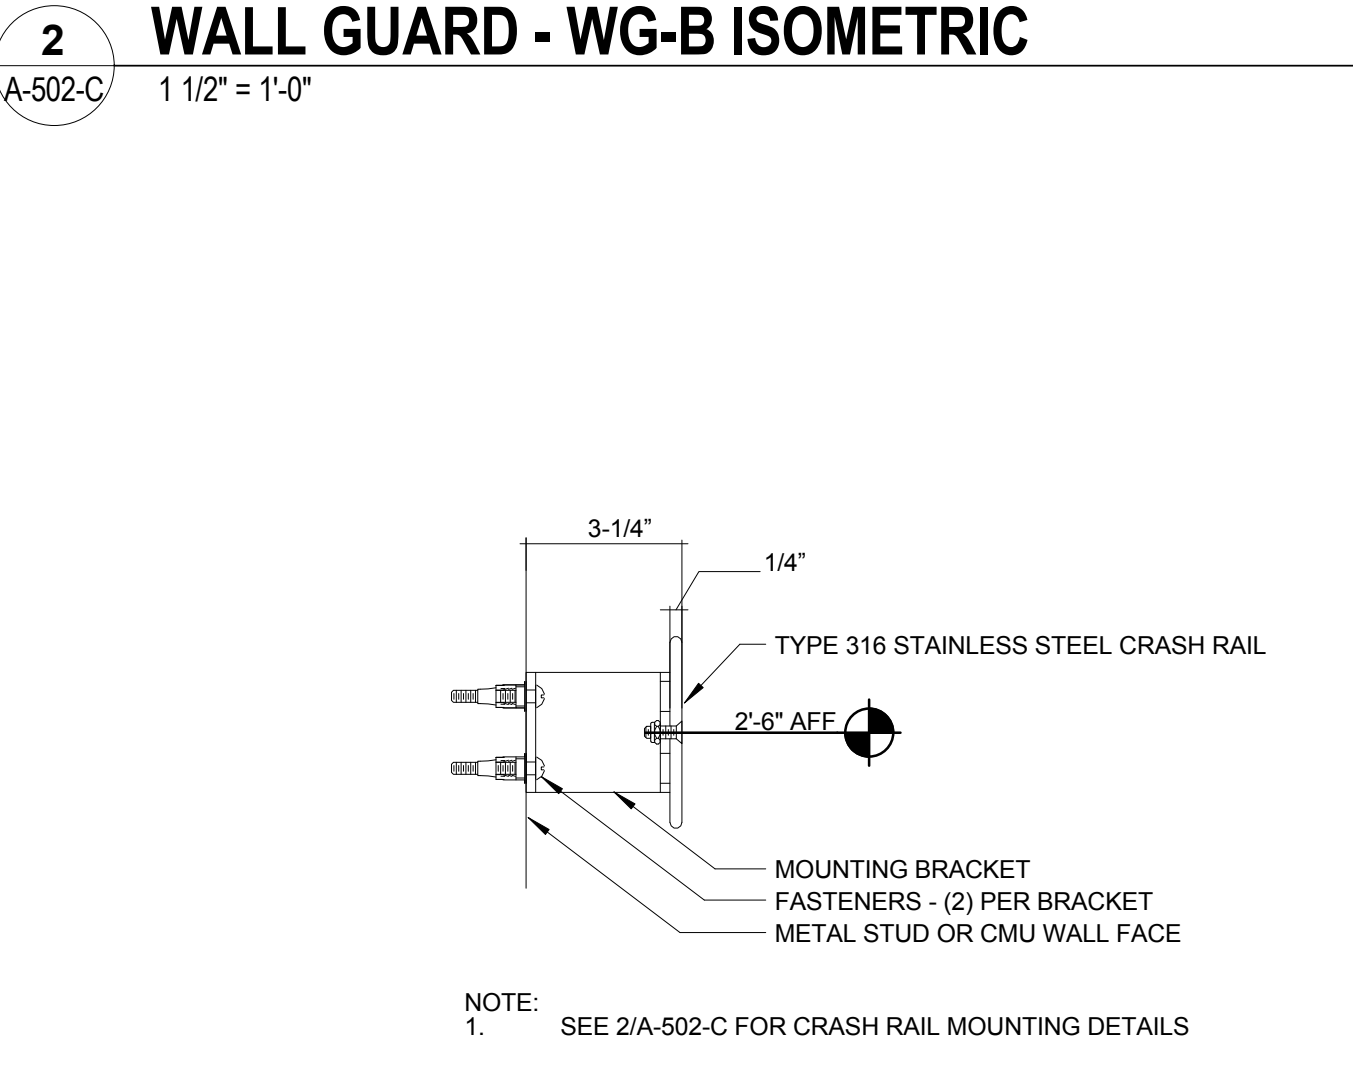
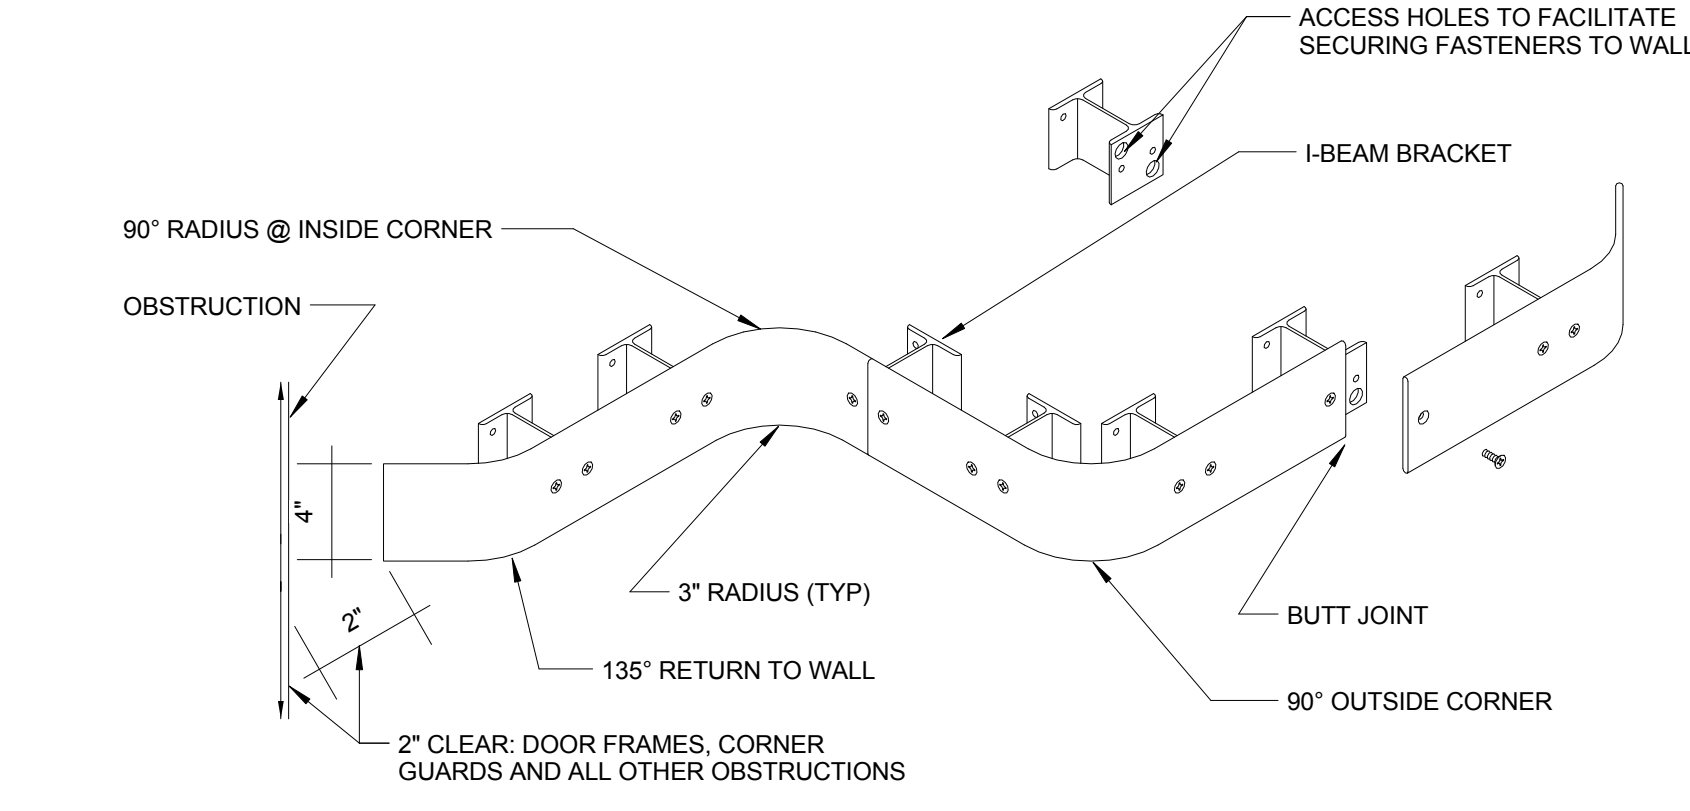


GENERAL NOTES

- REFER TO ABBREVIATIONS, SYMBOLS AND GENERAL NOTES ON DRAWING A-001-C FOR ADDITIONAL INFORMATION.

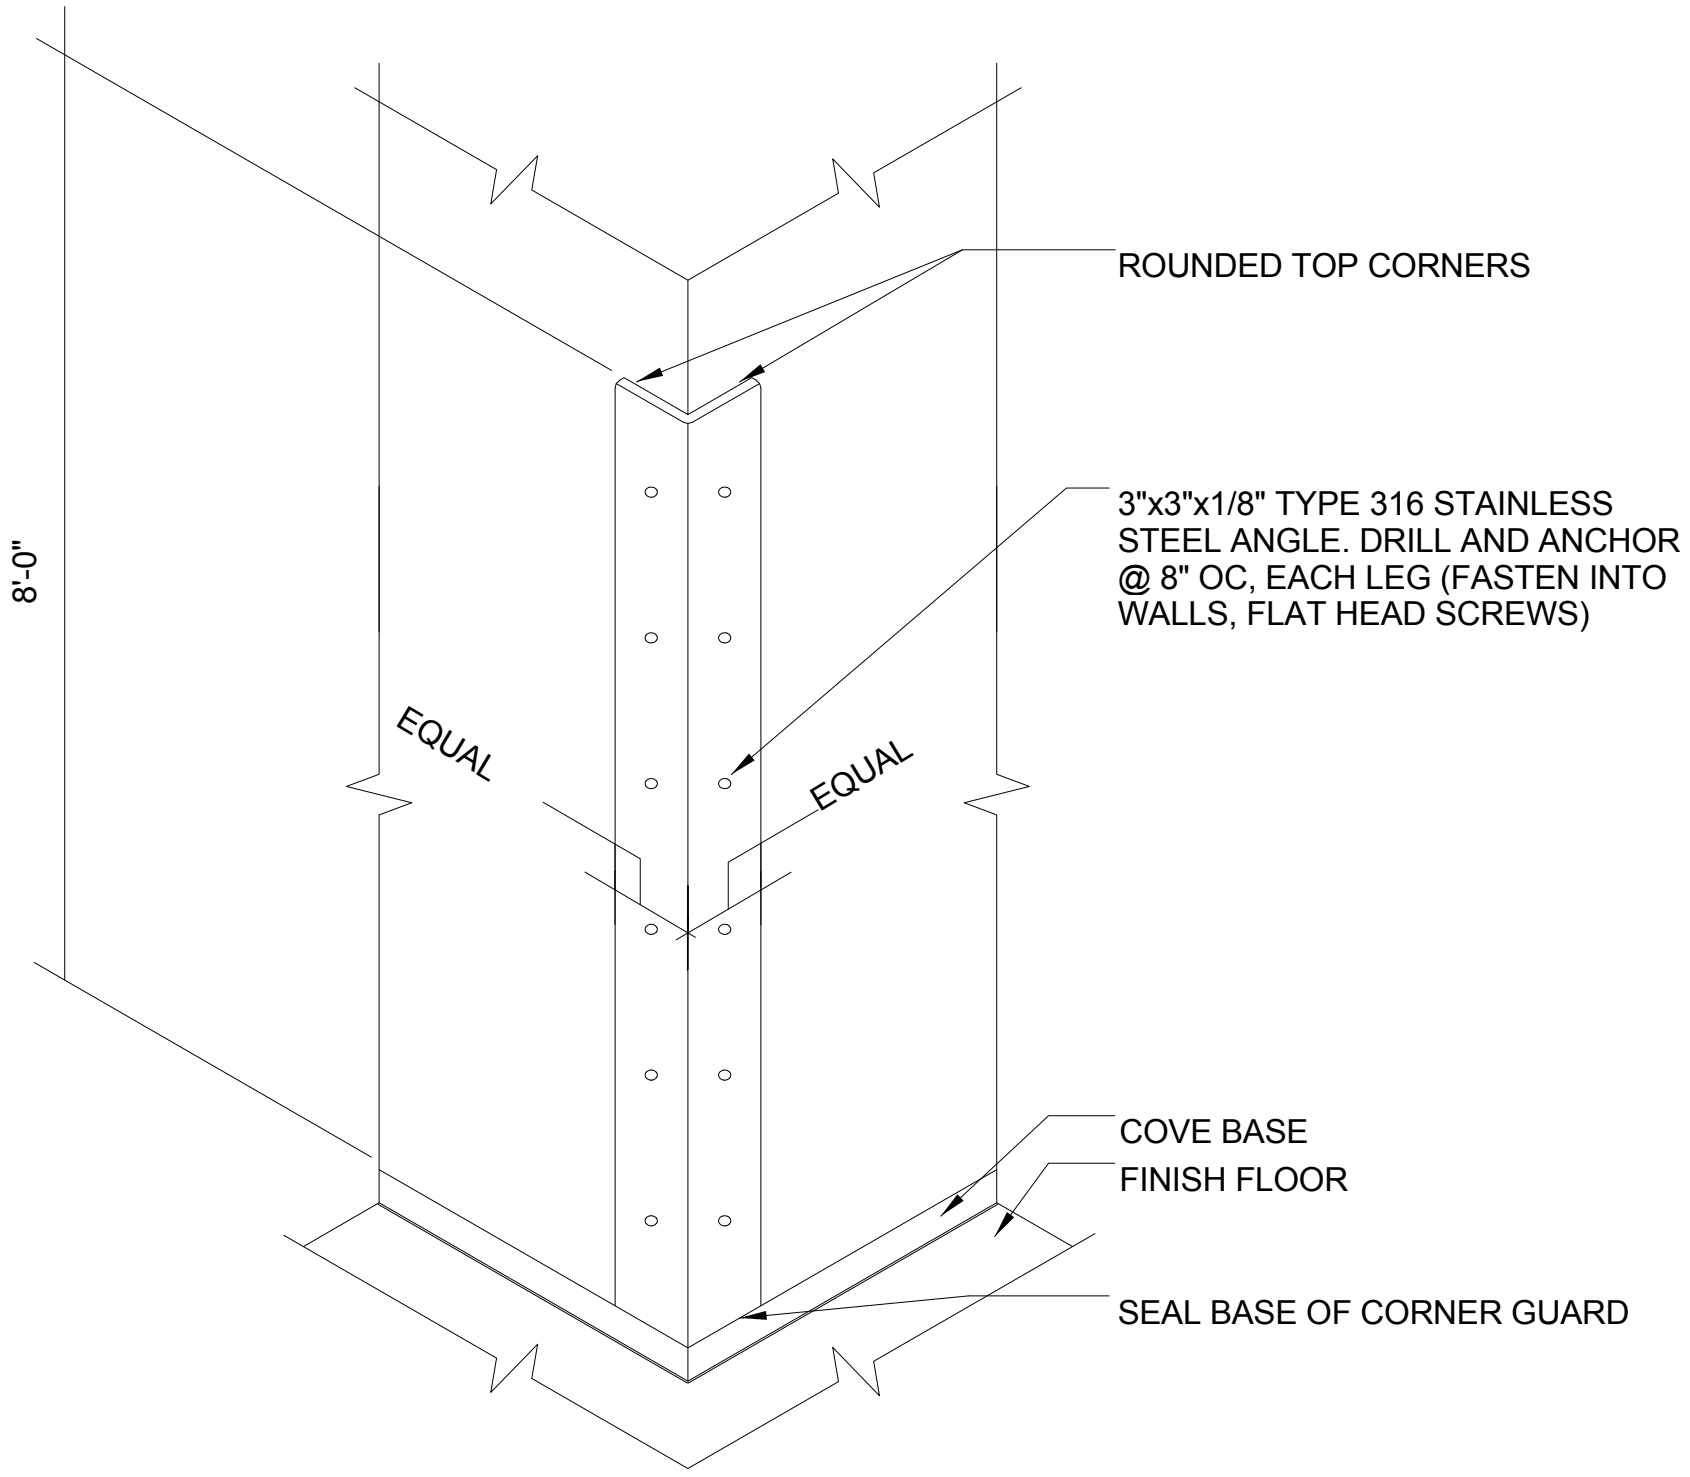

Revision	By	App'd	MM/DD/YYYY
0 - INTERIOR FIT-OUT - ISSUED FOR CONSTRUCTION	JLR	KJM	08/19/2016
Revision	By	App'd	MM/DD/YYYY
PACKAGE C - INTERIOR FIT-OUT			08.19.2016
PACKAGE B - SUPERSTRUCTURE & SHELL			08.05.2016
PACKAGE A - FOUNDATIONS & BELOW SLAB			07.22.2016
Issued	By	App'd	MM/DD/YYYY

Permit-Seal

Client/Project
IMMUCELL

Lot 11 - Second Tee Business Park
1039 Riverside Street
Portland, Maine 04103

Title
DETAILS

Project No.	Scale
191504176	As indicated
Revision	Drawing No.
0	