



GENERAL NOTES


- REFER TO ABBREVIATIONS, SYMBOLS AND GENERAL NOTES ON DRAWING A-504-C FOR ADDITIONAL INFORMATION.

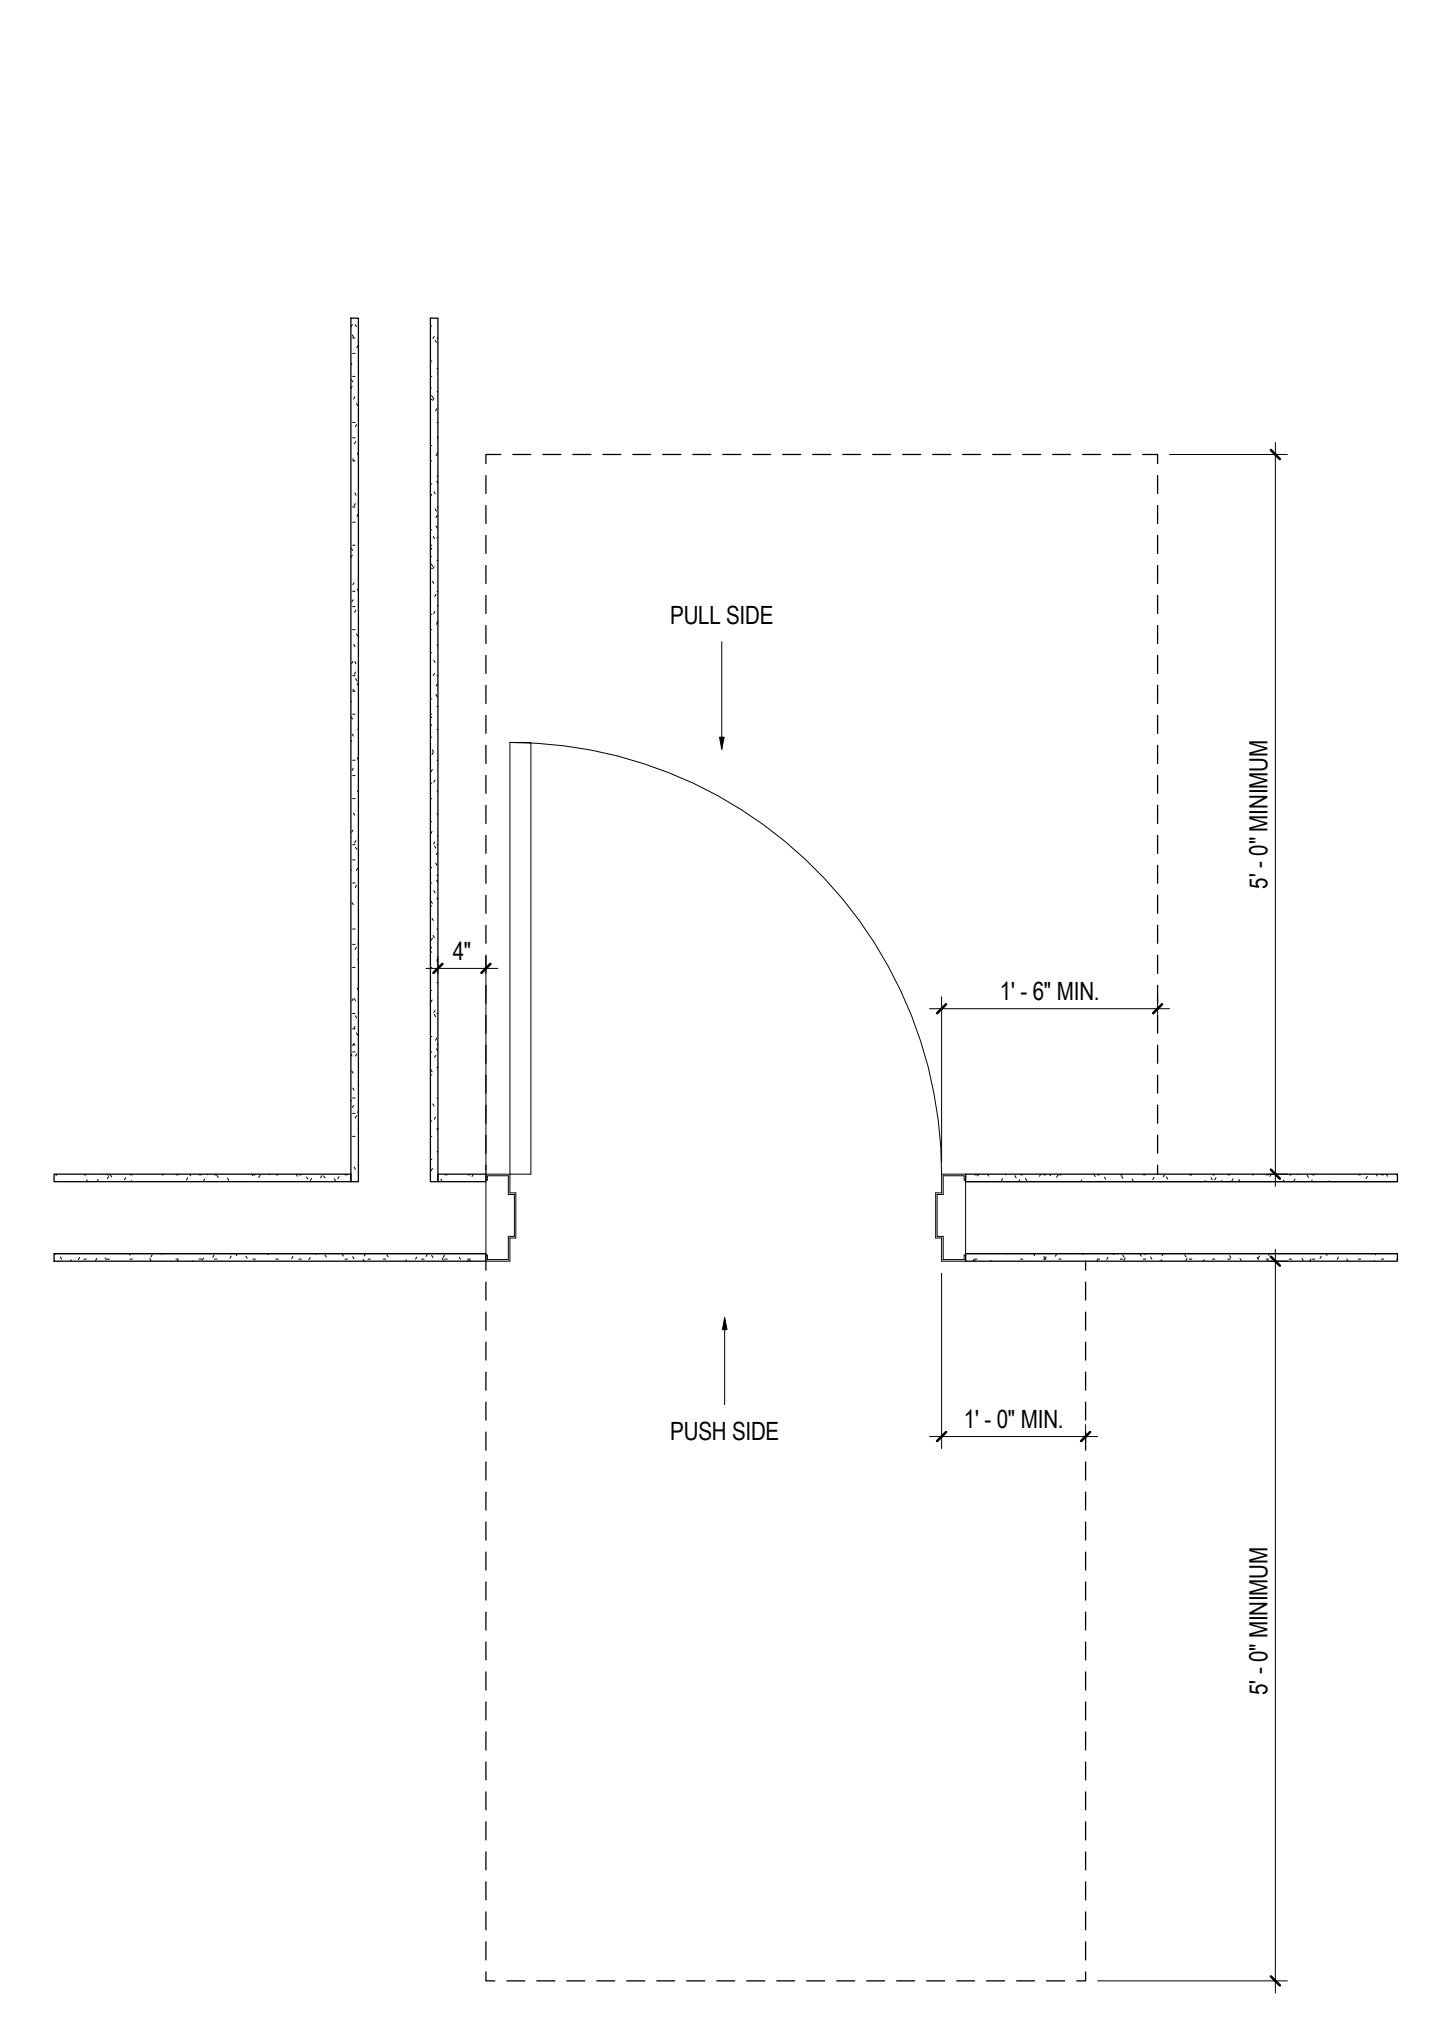


2 TYPICAL DOOR PLACEMENT
A-504-C 3/4" = 1'-0"

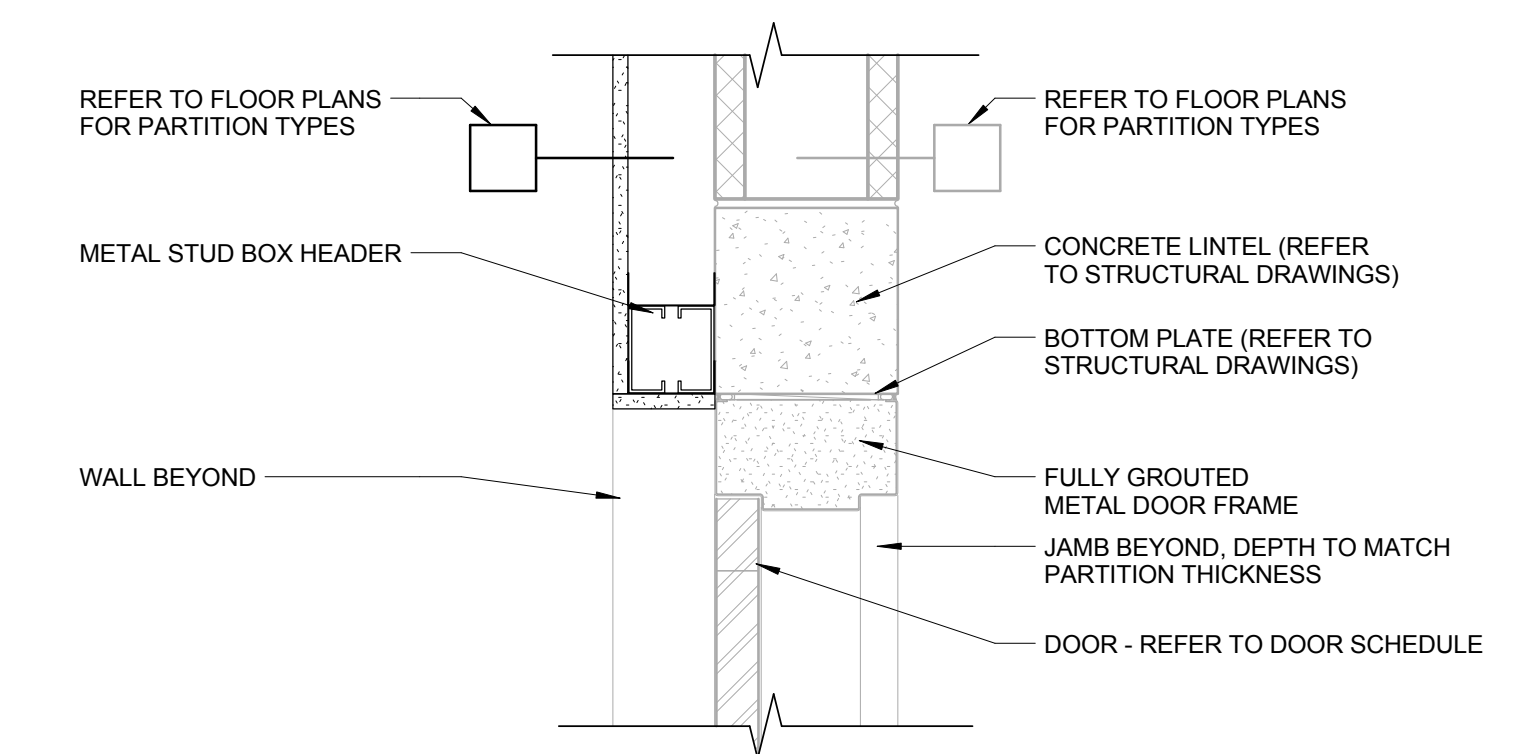


3 CMU DOOR HEAD FURRING DETAIL
A-504-C 1 1/2" = 1'-0"

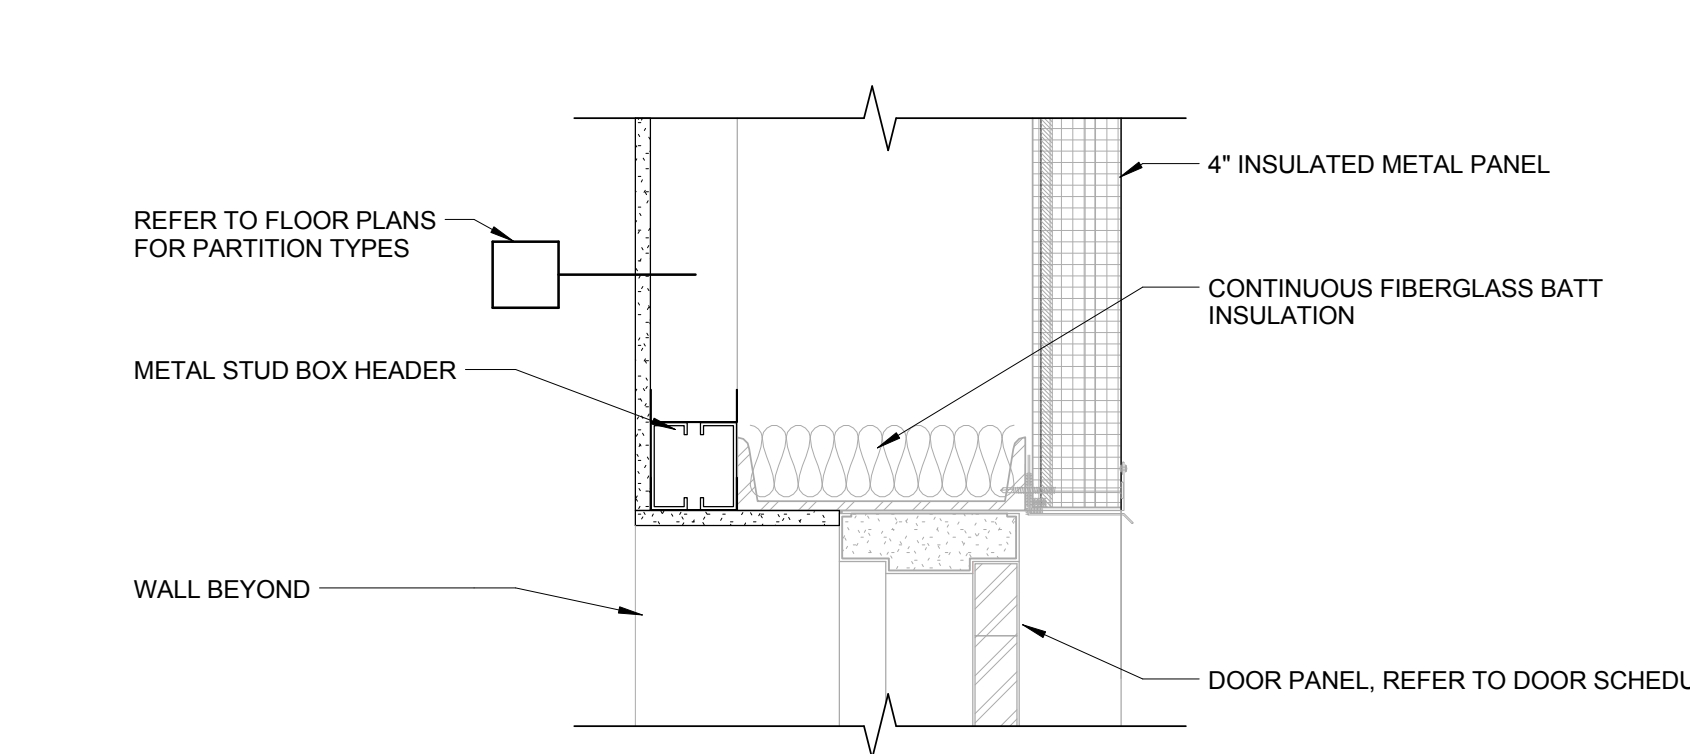


5 EXTERIOR DOOR HEAD FURRING DETAIL
A-504-C 1 1/2" = 1'-0"

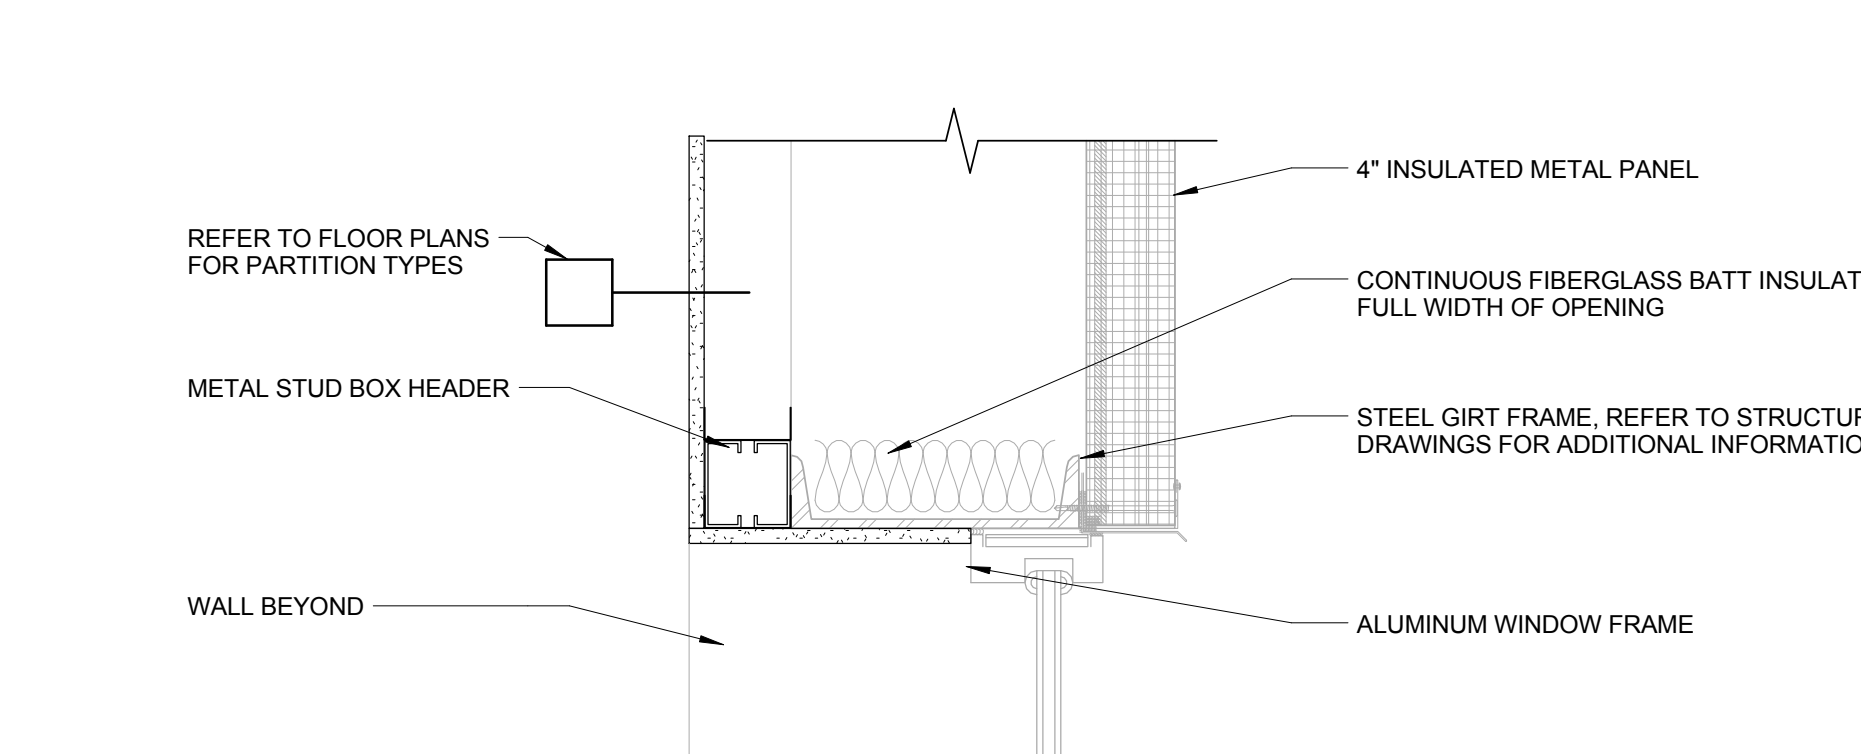


8 EXTERIOR WINDOW HEAD FURRING DETAIL
A-504-C 1 1/2" = 1'-0"

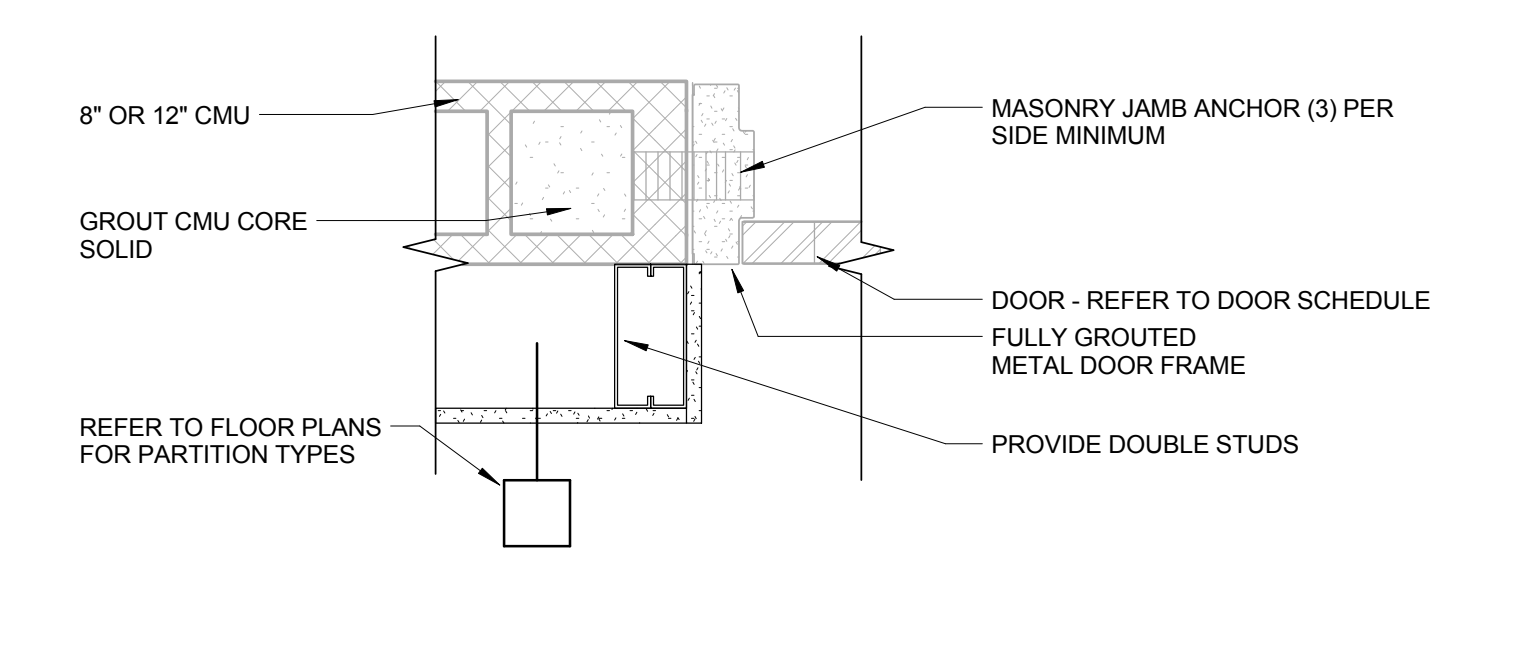


4 CMU DOOR JAMB FURRING DETAIL
A-504-C 1 1/2" = 1'-0"

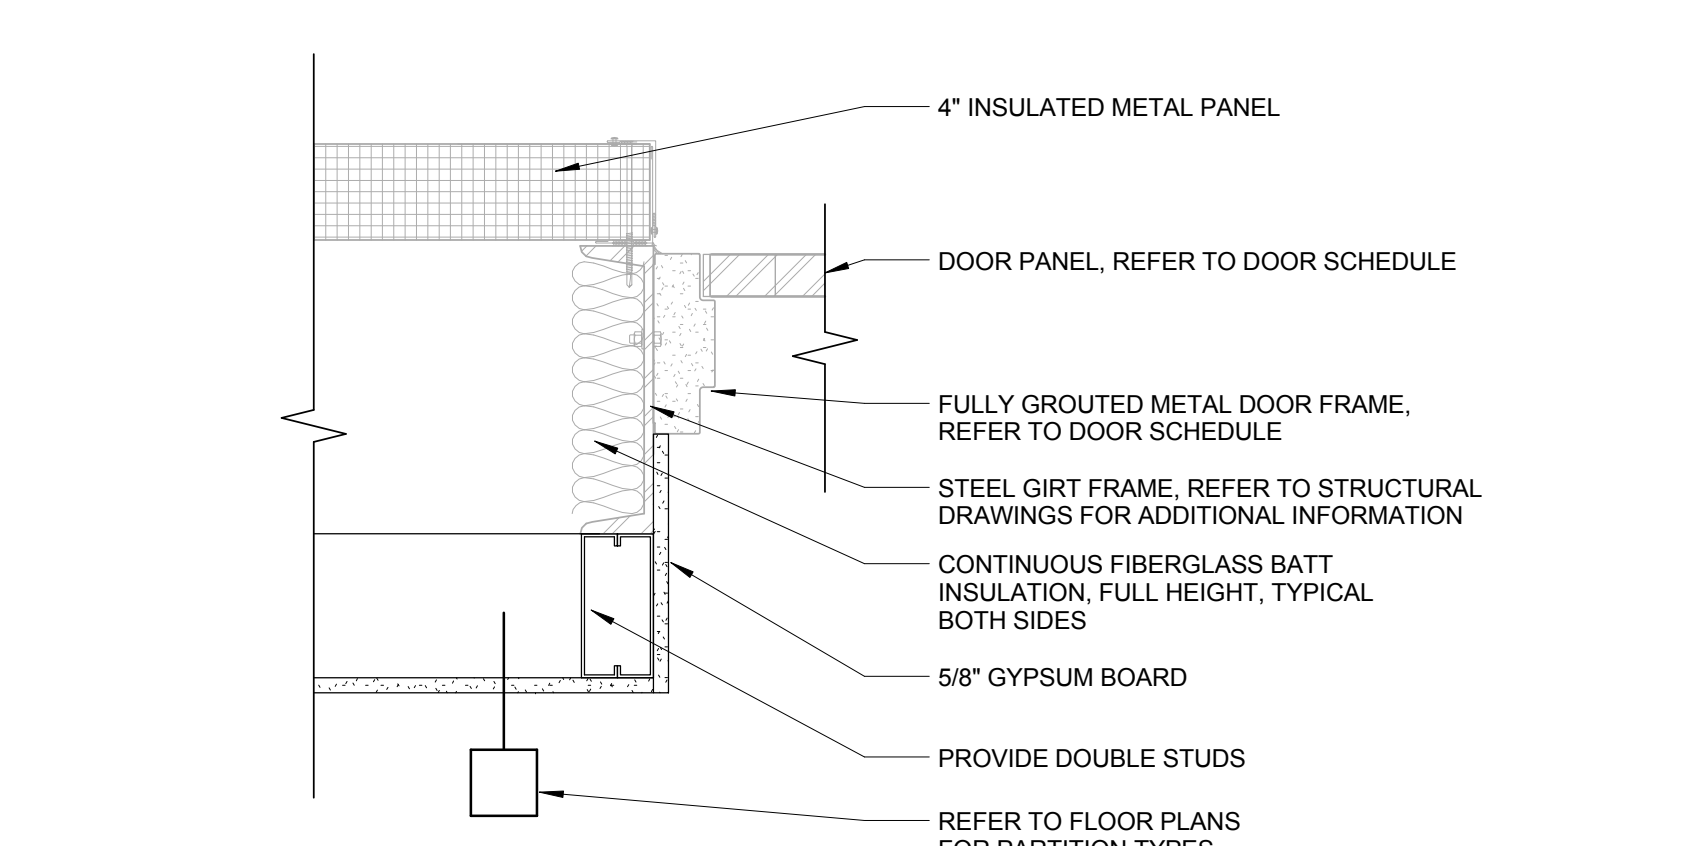


6 EXTERIOR DOOR JAMB FURRING DETAIL
A-504-C 1 1/2" = 1'-0"

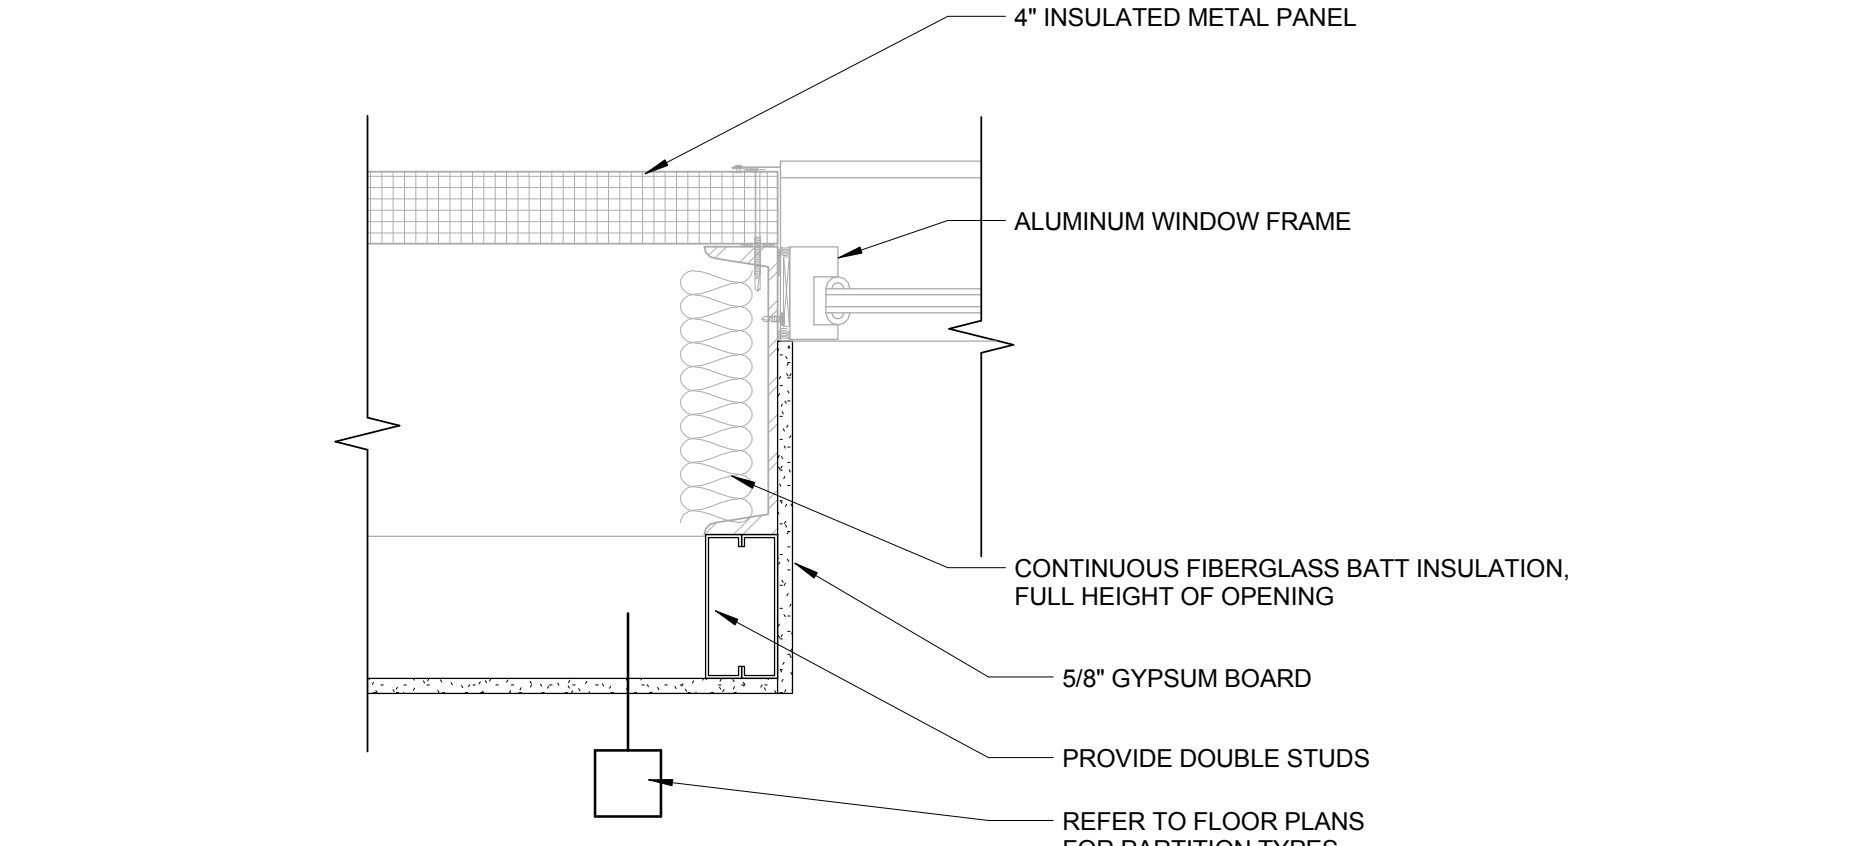


9 EXTERIOR WINDOW JAMB FURRING DETAIL
A-504-C 1 1/2" = 1'-0"

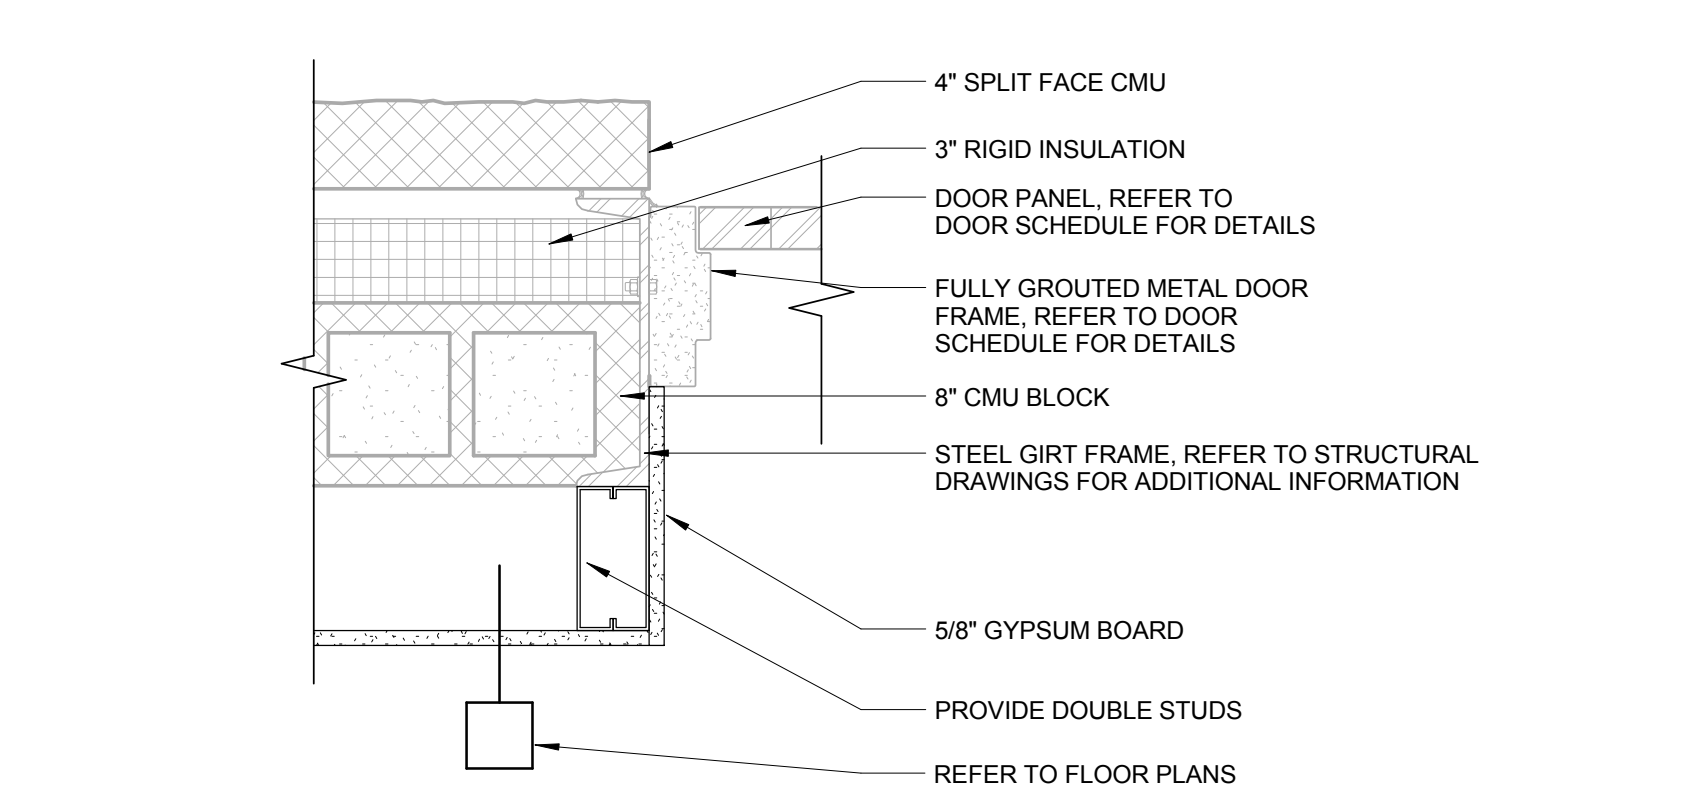

7 EXTERIOR DOOR JAMB BELOW 32" FURRING DETAIL
A-504-C 1 1/2" = 1'-0"

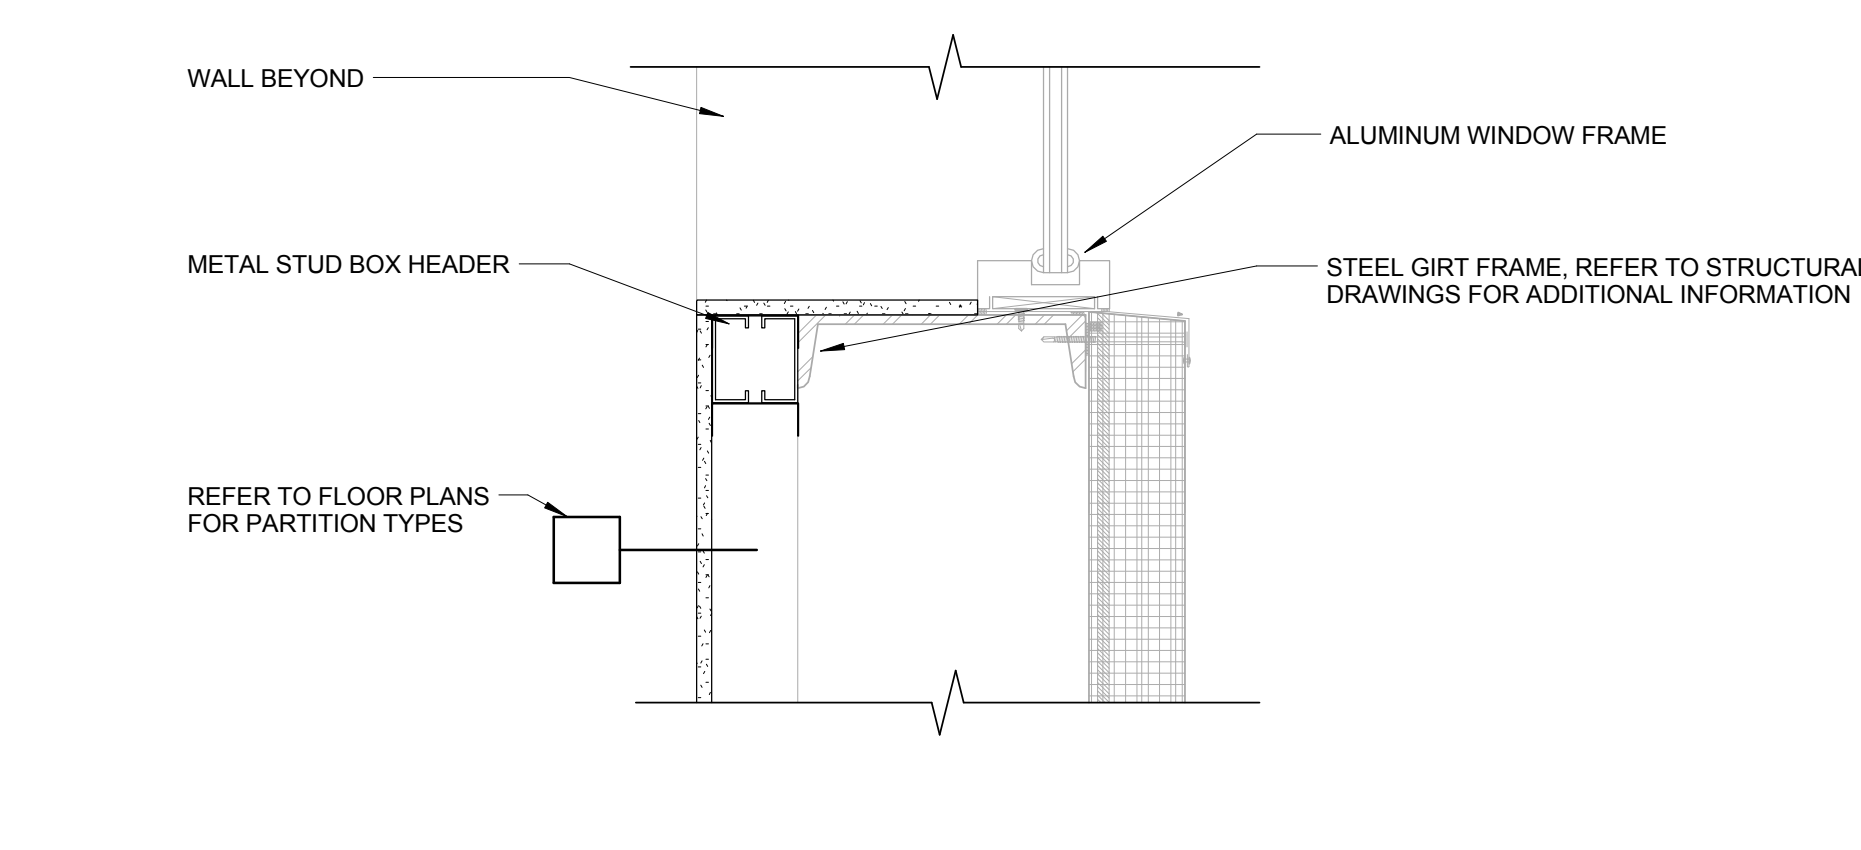


10 EXTERIOR WINDOW SILL FURRING DETAIL
A-504-C 1 1/2" = 1'-0"

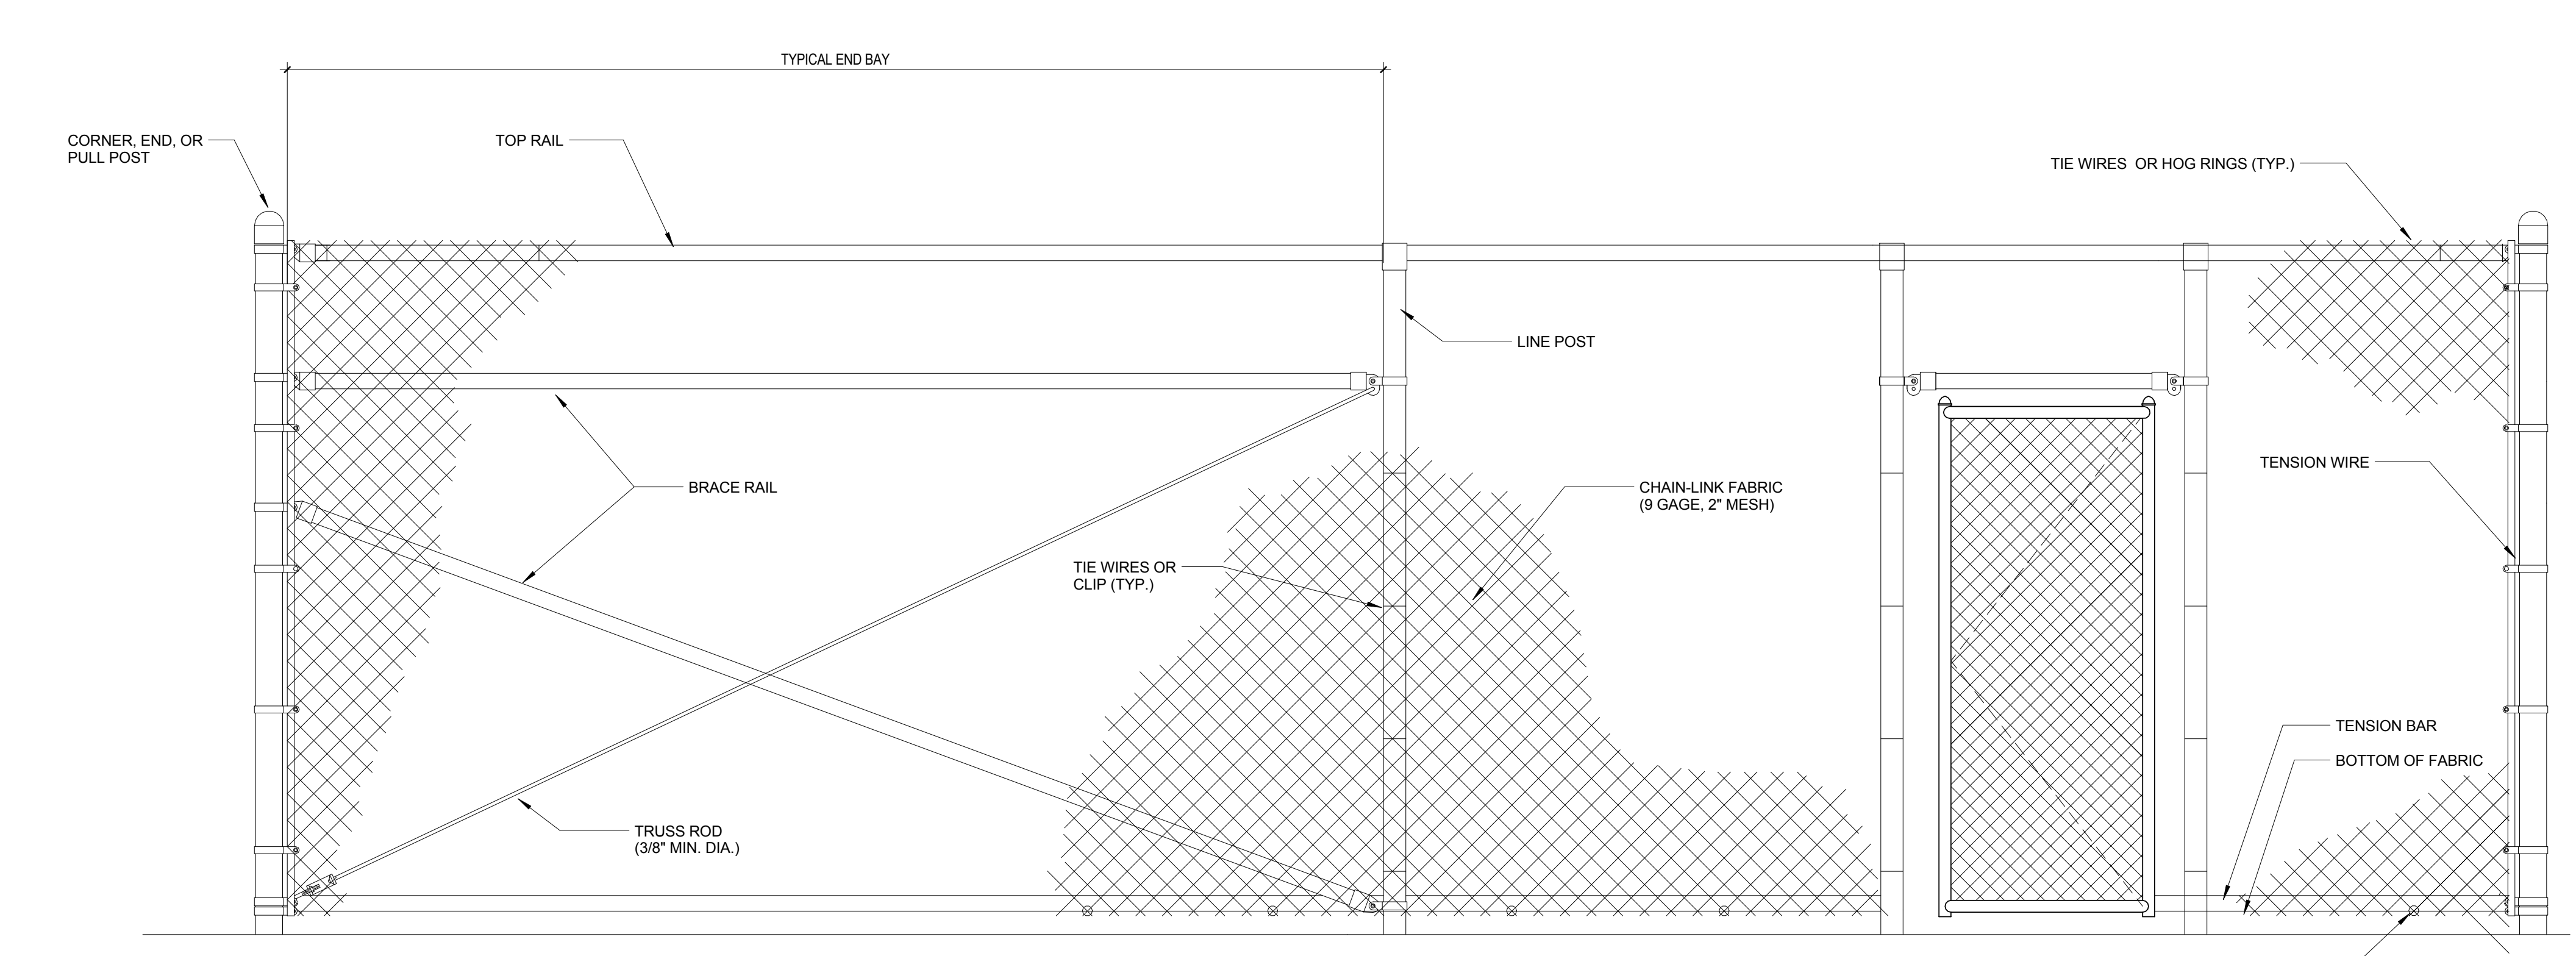

1 CHAIN FENCE DETAIL, TYP.
A-504-C 1 1/2" = 1'-0"

Revision	By	App'd	MM.DD.YYYY
0 - INTERIOR FIT-OUT ISSUED FOR CONSTRUCTION	J.R.	K.J.M.	08/19/2016
Revision	By	App'd	MM.DD.YYYY
PACKAGE C - INTERIOR FIT-OUT			08.19.2016
PACKAGE B - SUPERSTRUCTURE & SHELL			08.05.2016
PACKAGE A - FOUNDATIONS & BELOW SLAB			07.22.2016
Issued	By	App'd	MM.DD.YYYY

Permit-Seal

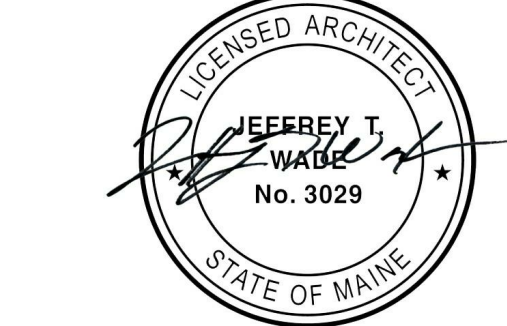

Client/Project
IMMUCELL

Lot 11 - Second Tee Business Park
1039 Riverside Street
Portland, Maine 04103

Title
DETAILS

Project No.	Scale
191504176	As indicated
Revision	Drawing No.
0	

A-504-C