



**GENERAL NOTES**

- REFER TO ABBREVIATIONS, SYMBOLS AND GENERAL NOTES ON DRAWING A-001-B FOR ADDITIONAL INFORMATION.


WINDOW SCHEDULE - PACKAGE B										
TYPE MARK	OPENING			TYPE	WINDOW MATERIAL	DETAILS			SILL HEIGHT	COMMENTS
	WIDTH	HEIGHT				HEAD	JAMB	SILL		
3	2'-0"	4'-6"	1	ALUM	2 / A-602-B	4 / A-602-B	3 / A-602-B	2'-0"		
4	2'-0"	6'-0"	1	ALUM	2 / A-602-B	4 / A-602-B	3 / A-602-B	12'-2"		
5	2'-0"	6'-0"	1	ALUM	2 / A-602-B	4 / A-602-B	3 / A-602-B	2'-2"		
6A	2'-0"	6'-0"	1	ALUM	5 / A-602-B	7 / A-602-B	6 / A-602-B	2'-0"		
6B	2'-0"	6'-0"	1	ALUM	5 / A-602-B	7 / A-602-B	6 / A-602-B	2'-2"		

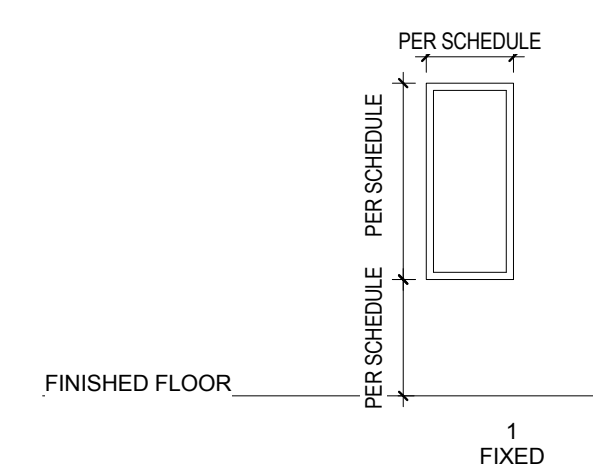


**1 WINDOW TYPES**  
 A-602-B 1/4" = 1'-0"

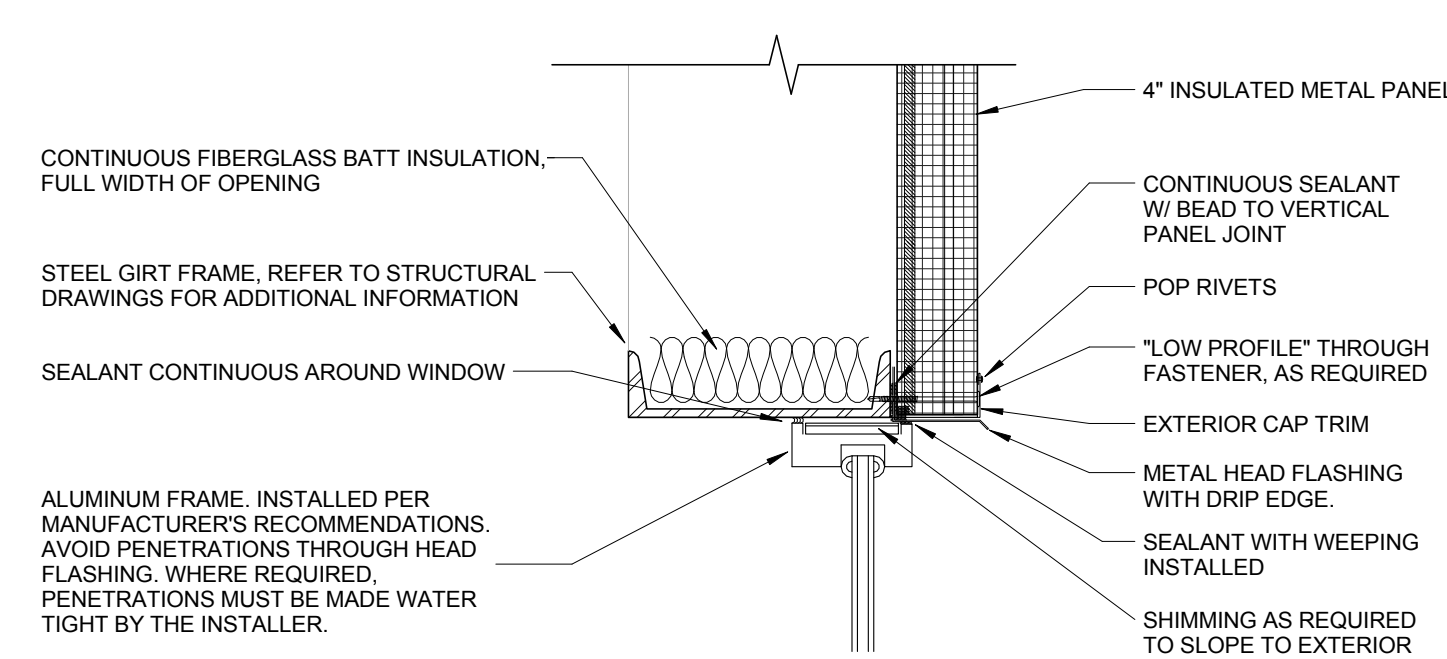


**2 EXTERIOR WINDOW HEAD DETAIL**  
 A-602-B 1 1/2" = 1'-0"

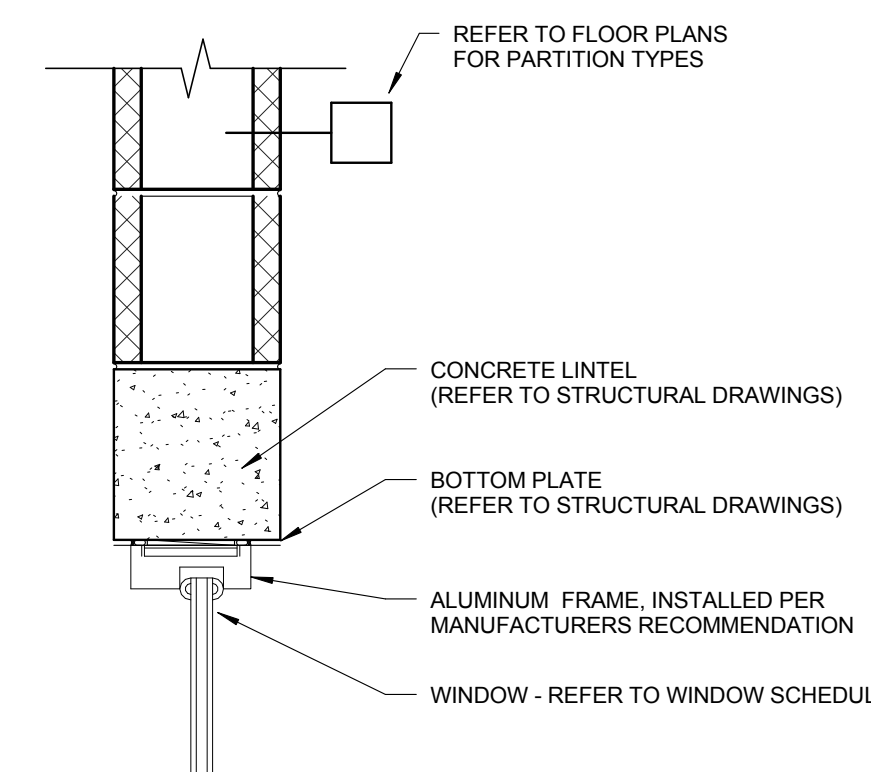


**5 MASONRY BLOCK WALL WINDOW HEAD DETAIL**  
 A-602-B 1 1/2" = 1'-0"

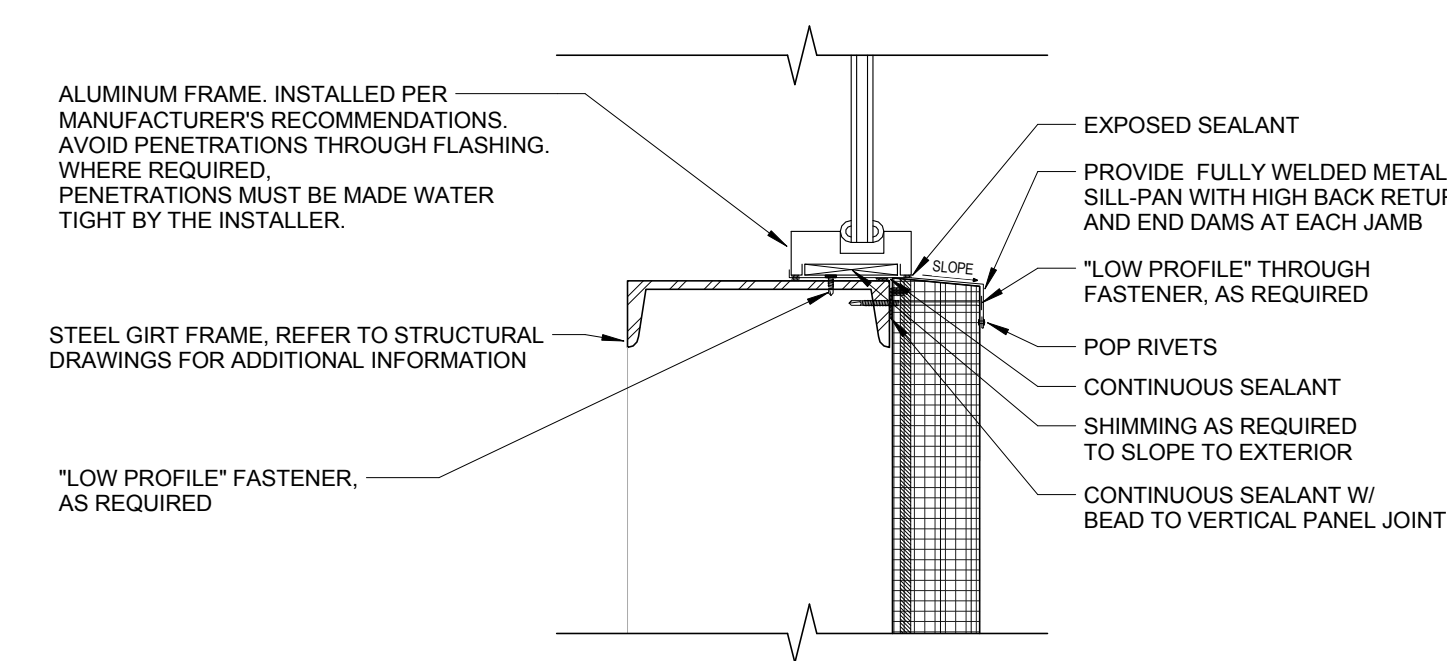


**3 EXTERIOR WINDOW SILL DETAIL**  
 A-602-B 1 1/2" = 1'-0"

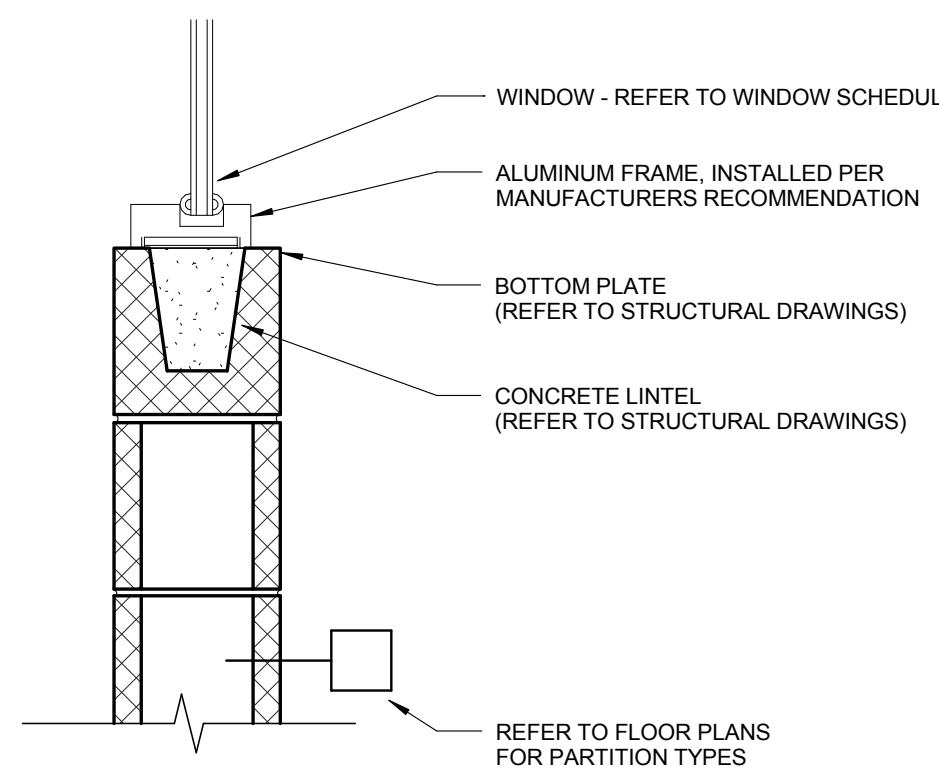

**6 MASONRY BLOCK WALL WINDOW SILL DETAIL**  
 A-602-B 1 1/2" = 1'-0"

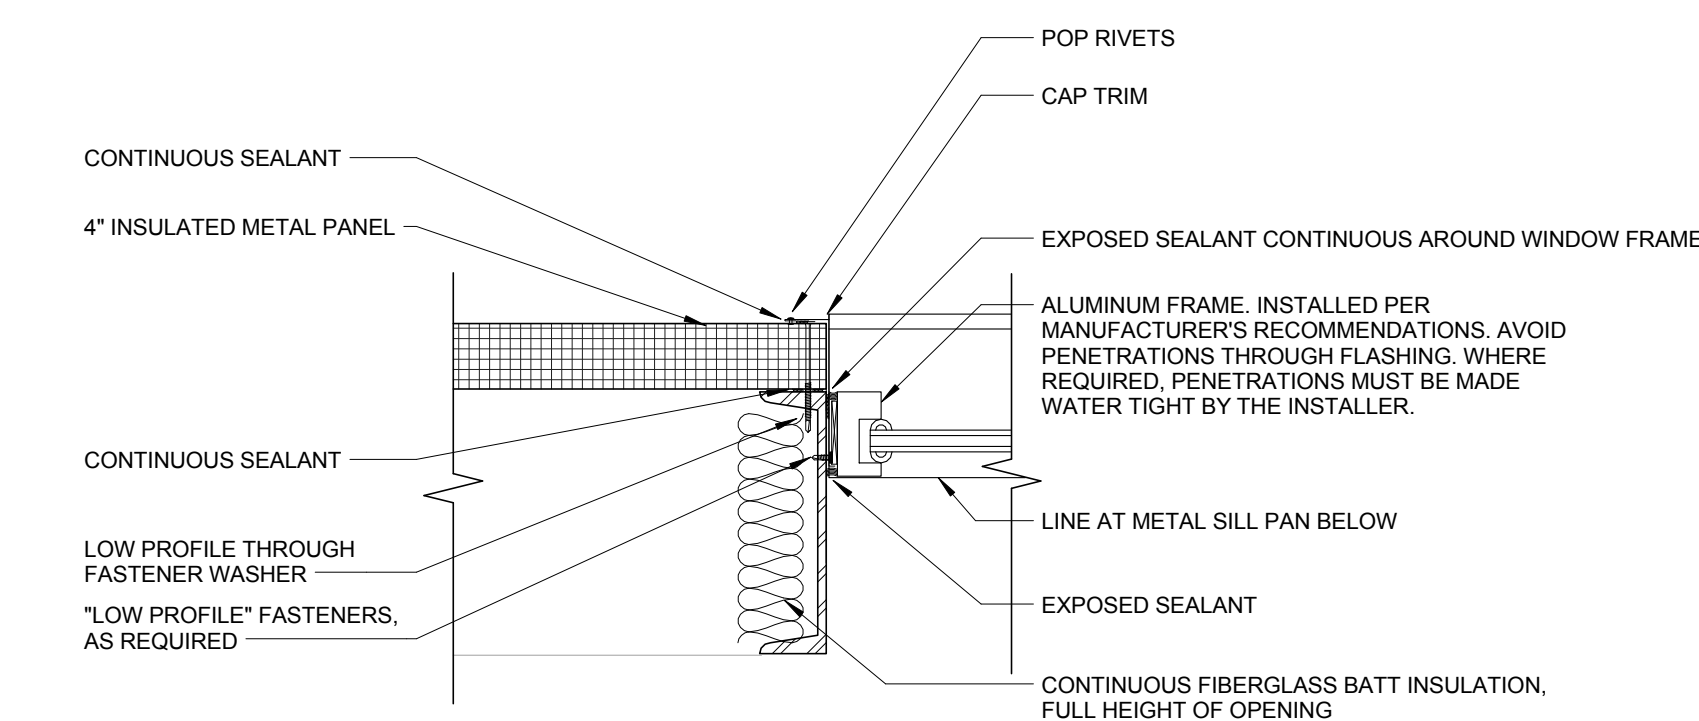


**4 EXTERIOR WINDOW JAMB DETAIL**  
 A-602-B 1 1/2" = 1'-0"

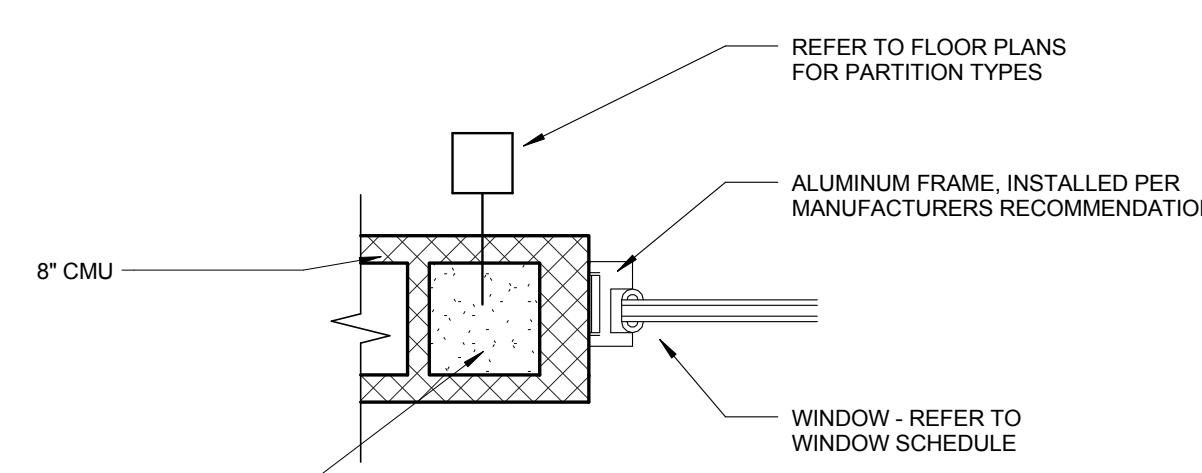

**7 MASONRY BLOCK WALL WINDOW JAMB**  
 A-602-B 1 1/2" = 1'-0"

NO.	DESCRIPTION	DATE	BY	APP'D	DATE
0	SUPERSTRUCTURE & SHELL - ISSUED FOR CONSTRUCTION	06/05/2016			
	PACKAGE C - INTERIOR FIT-OUT	08/19/2016			
	PACKAGE B - SUPERSTRUCTURE & SHELL	08/05/2016			
	PACKAGE A - FOUNDATIONS & BELOW SLAB	07/22/2016			
	ISSUED				

Permit-Seal

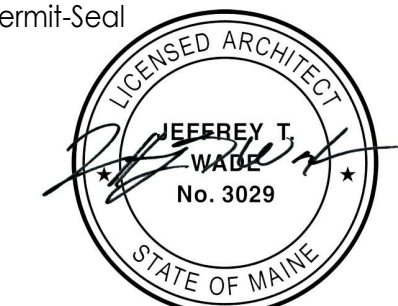

Client/Project  
 IMMUCELL

Lot 11 - Second Tee Business Park  
 1039 Riverside Street  
 Portland, Maine 04103

Title  
 WINDOW SCHEDULE AND DETAILS

Project No. 191504176 Scale As indicated  
 Revision Drawing No.

0 **A-602-B**