


ELEVATION "SWC"

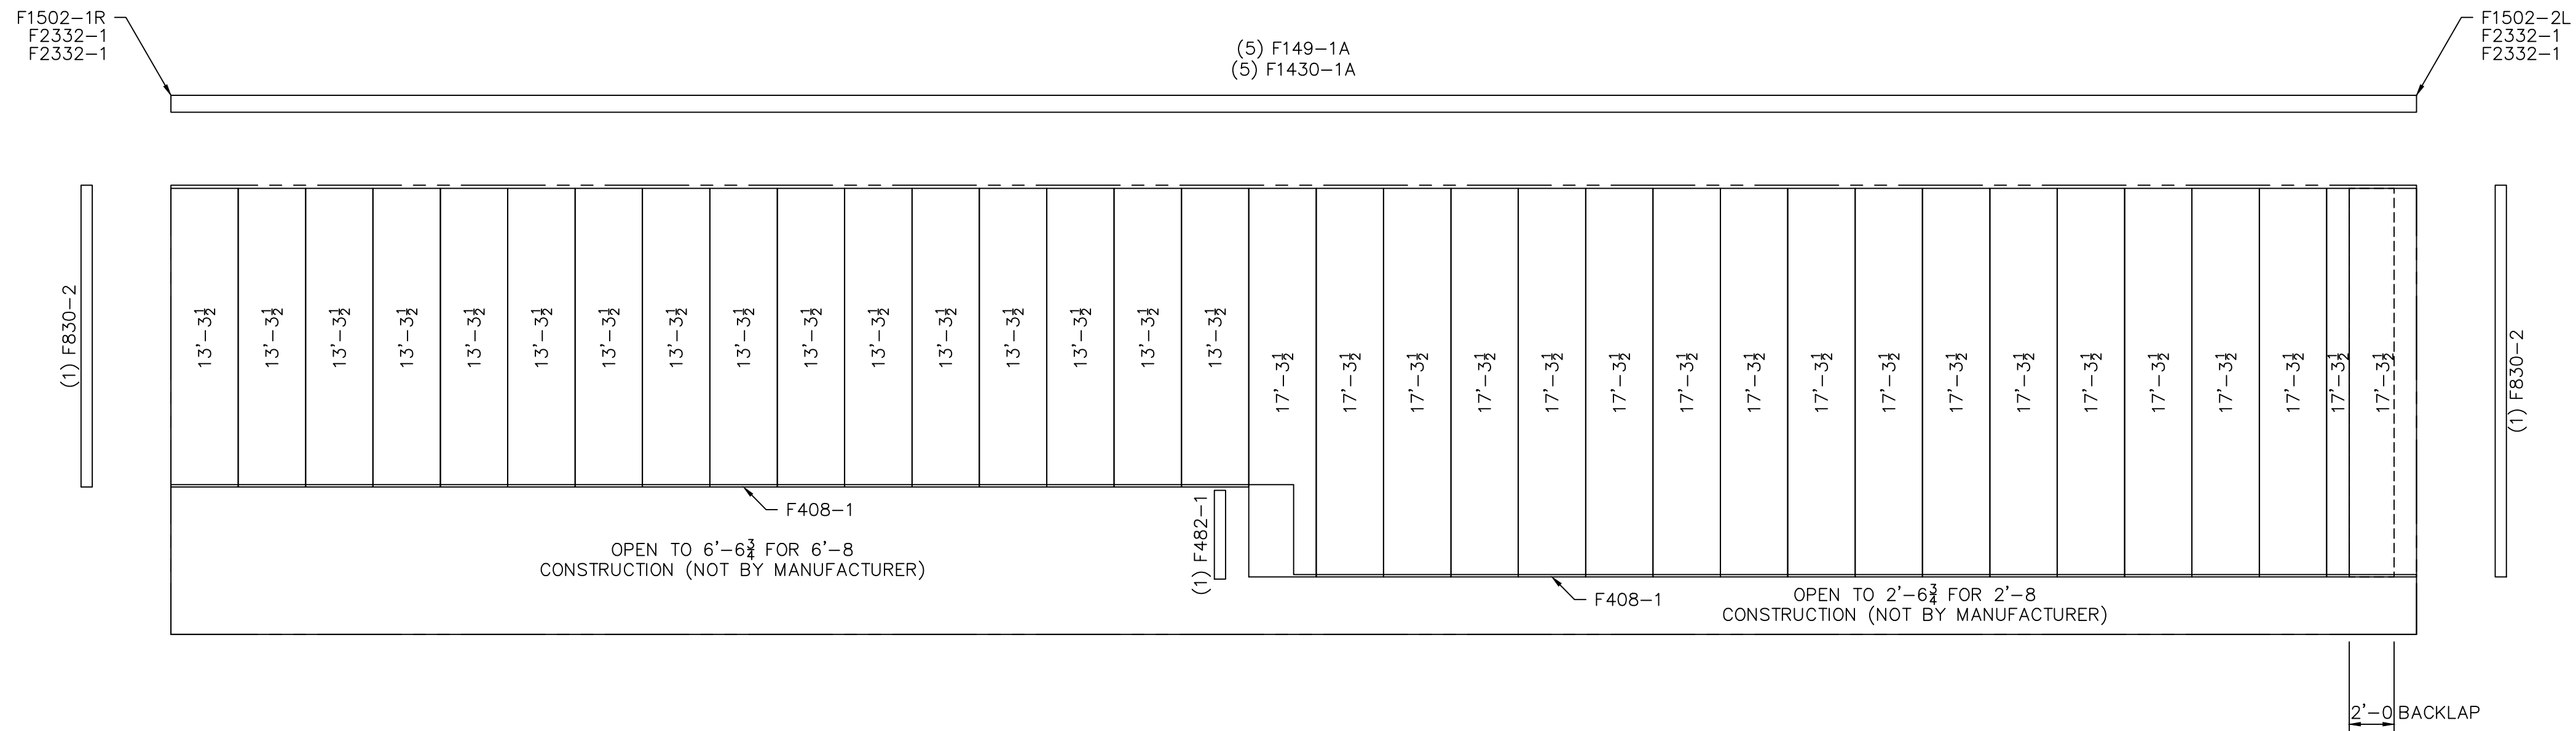

WALL SHEETING ELEVATION "SWC"
BLDG "A"

PBR WALL PANELS
 PANEL COVERAGE = 3'-0"
 COLOR = ALMOND
 PANEL PKG. REQ'D. = PBS-3
 Field Cut Panel and Trim as
 required per Construction Details

* DENOTES: PLATE AT FLANGE BRACE
 CL190 AT 8" PURLINS/GIRTS
 CL191 AT 10" PURLINS/GIRTS
 CL192 AT 12" PURLINS/GIRTS

ZEE SECTION LAP TABLE			
SYMBOL	LAP LENGTH	SYMBOL	LAP LENGTH
	0'-0 1/4"		2'-5 3/4"
	0'-3 3/4"		3'-1 3/4"
	1'-5 3/4"	REFER TO CF01122	

Revision	Date	Description

8600 SOUTH I-35 SERVICE RD.
 OKLAHOMA CITY, OK 73149
 (405) 636-2010

STAR BUILDING SYSTEMS
 AN INCO COMPANY

Project Name & Location:
 HARDY POND CONSTRUCTION
 1039 RIVERSIDE LLC
 PORTLAND, ME

Customer:
 HARDY POND CONSTRUCTION
 PORTLAND, ME

Drawing Status:
 Preliminary (Not For Construction)
 For Approval (Not For Construction)
 For Construction Permit
 For Erector Installation

Scale: NOT TO SCALE
 Drawn by: TJK 3/6/17
 Checked by: TJK 3/6/17
 Project Engineer: JMB
 Job Number: 15-B-70493
 Sheet Number: E5 of 11

The engineer whose seal appears herein is an employee for the manufacturer for the materials described herein. Said seal or certification is limited to the products designed and manufactured by manufacturer only. The undersigned engineer is not the overall engineer of record for this project.

Phillip J. Johnson, P.E.
 Maine P.E. 11018
 DRST1E ENS12A

Mar 06, 2017

