



SPLICE BOLT TABLE				
CONN.	QTY.	SIZE	TYPE	BEVELED WASHERS
A	(4)	1/2 X 1 1/2	A325 B&N	0
B	(4)	1/2 X 1 1/2	A325 B&N	4

* DENOTES: PLATE AT FLANGE BRACE
 CL190 AT 8" PURLINS/GIRTS
 CL191 AT 10" PURLINS/GIRTS
 CL192 AT 12" PURLINS/GIRTS

APPROXIMATE MEMBER WEIGHTS	
PART MARK	WEIGHT
CC3B	249
CC4B	299
CE5B	264
CE6B	472
CE7B	284
RE1BA	620
RE1BB	533

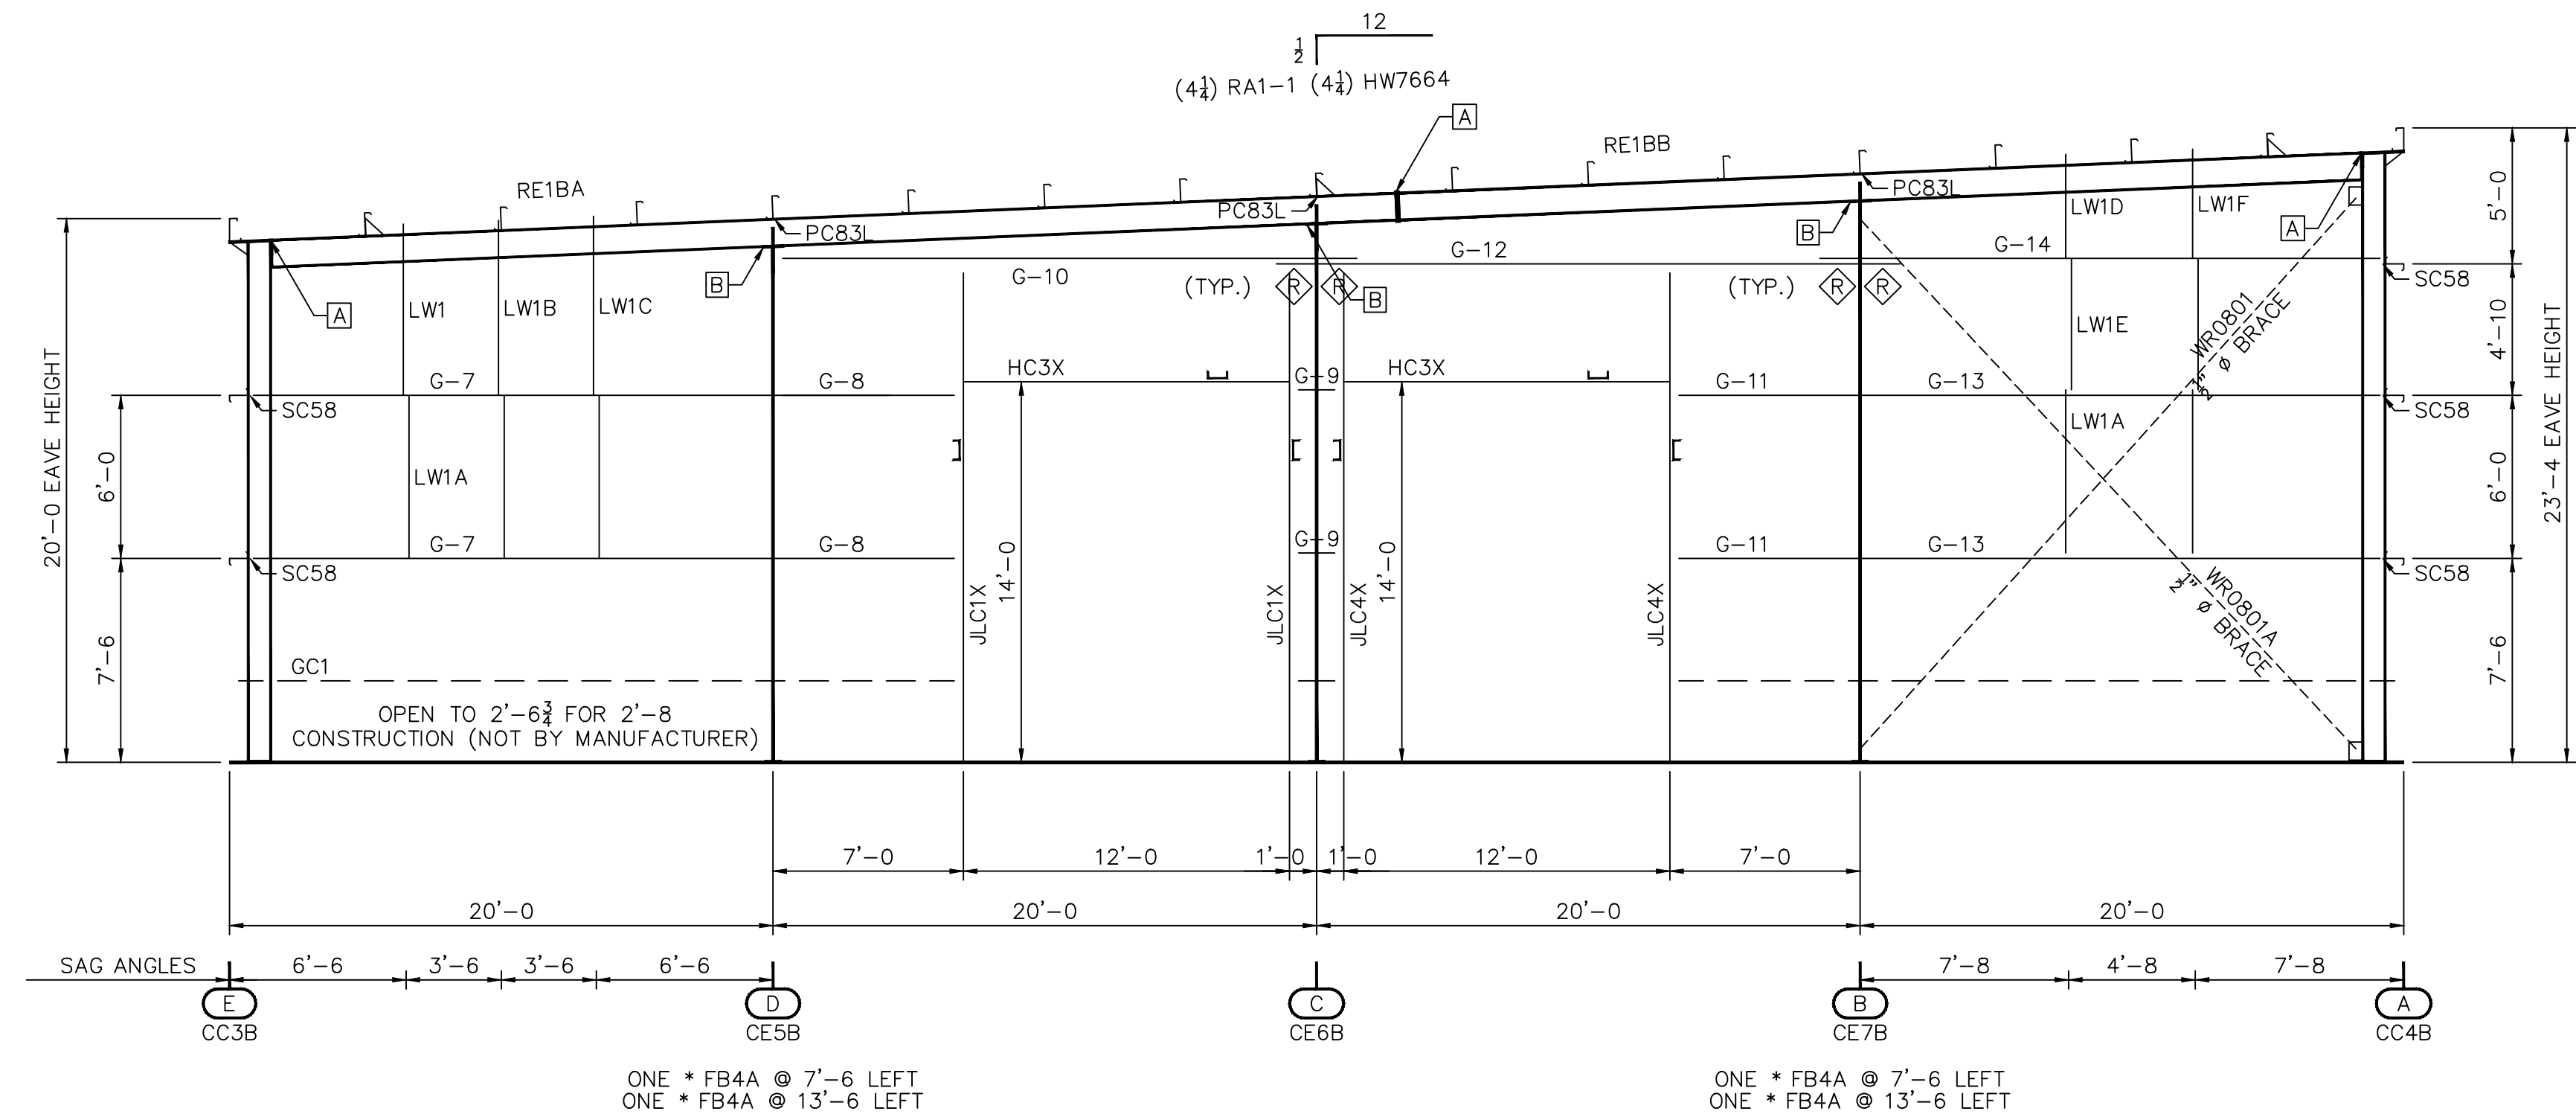

ELEVATION "EWB"

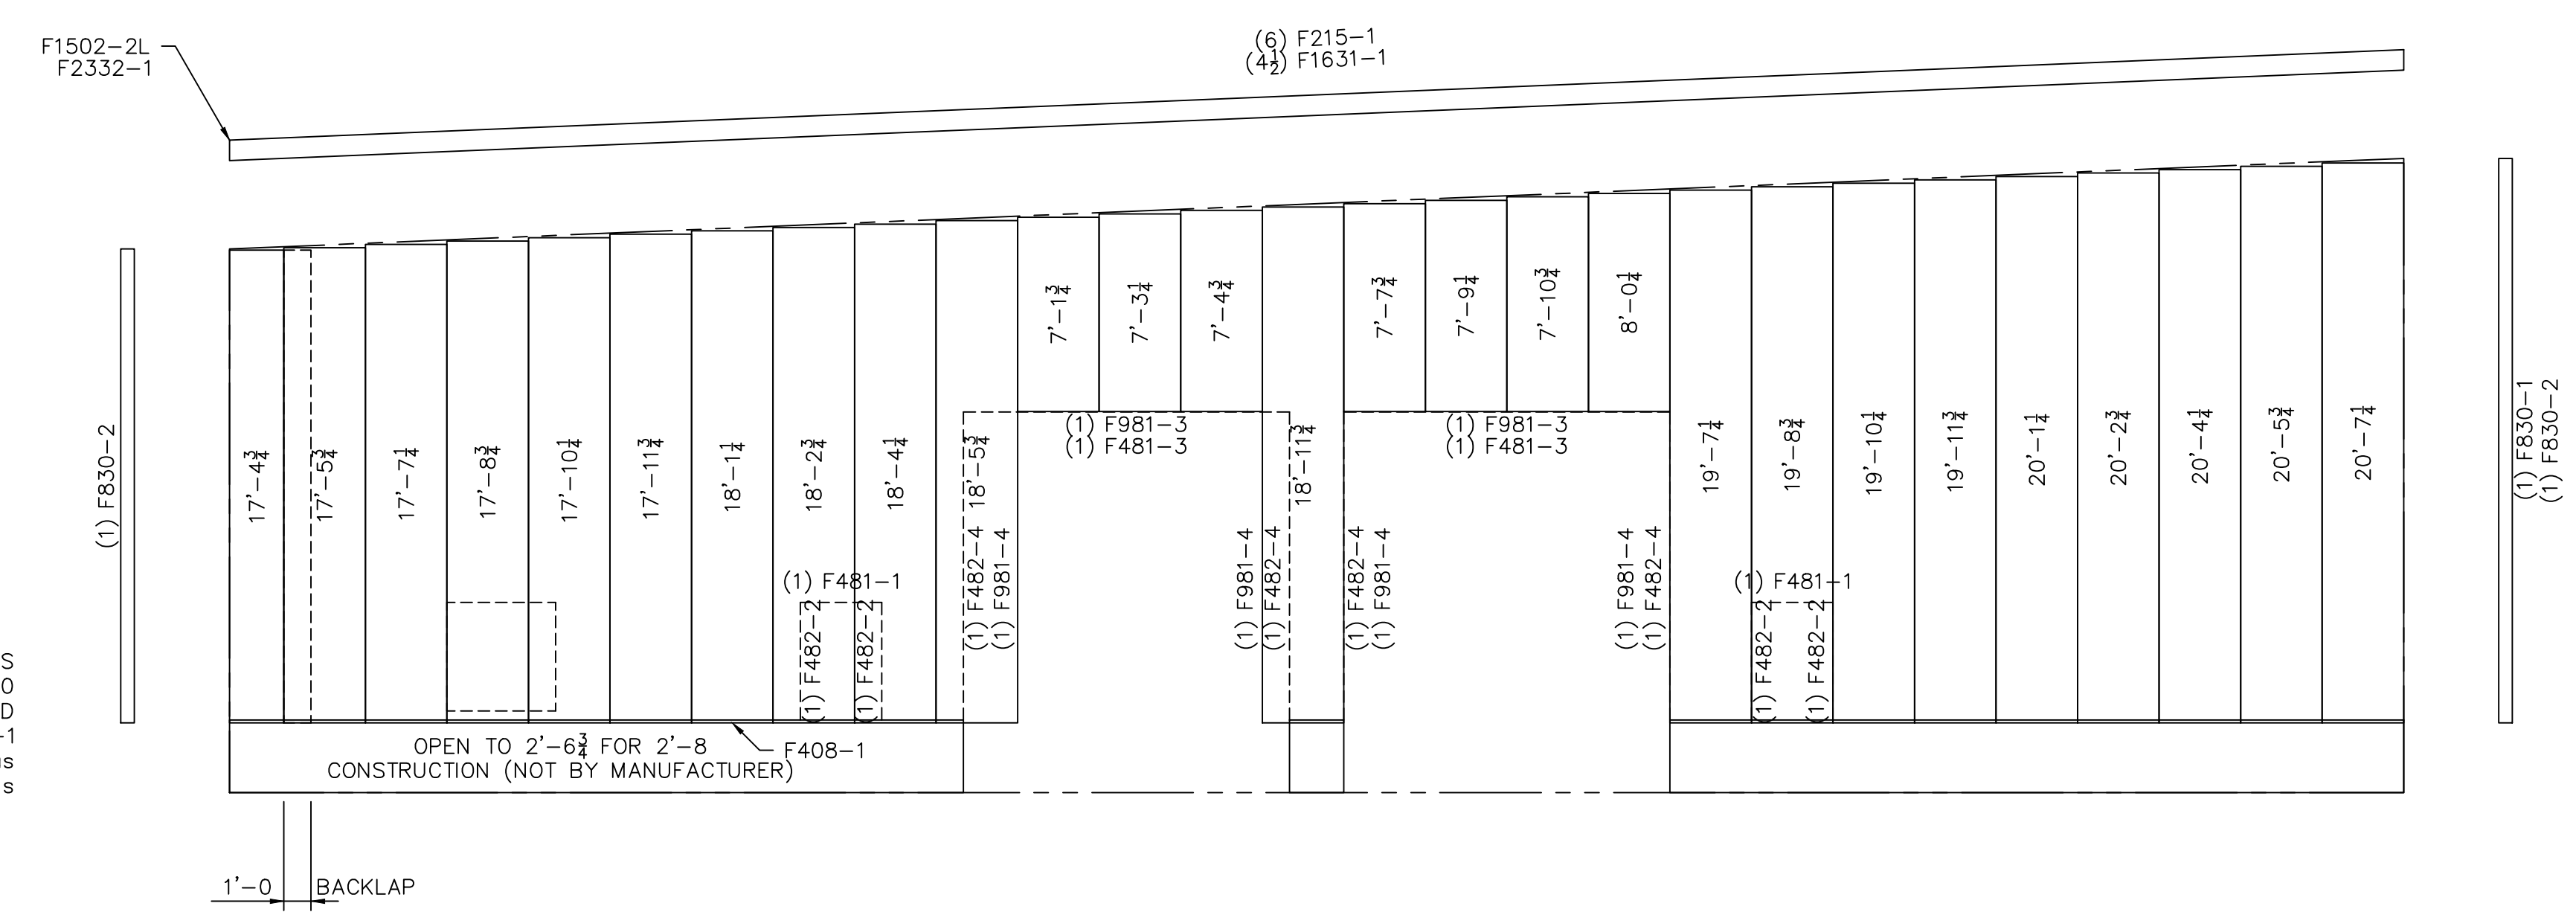

WALL SHEETING ELEVATION "EWB"
 BLDG "A"

ZEE SECTION LAP TABLE			
SYMBOL	LAP LENGTH	SYMBOL	LAP LENGTH
	0'-0 1/4"		2'-5 1/2"
	0'-3 3/4"		3'-1 1/2"
	1'-5 1/2"	REFER TO	CF01122

PBR WALL PANELS
 PANEL COVERAGE = 3'-0"
 COLOR = ALMOND
 PANEL PKG. REQ'D. = PBS-1
 Field Cut Panel and Trim as
 required per Construction Details

By	Description	Date	Revision

8600 SOUTH I-35 SERVICE RD.
 OKLAHOMA CITY, OK 73149
STAR BUILDING SYSTEMS
 AN INTEL COMPANY (405) 636-2010

Customer: HARDY POND CONSTRUCTION
 1039 RIVERSIDE LLC
 PORTLAND, ME

Project Name & Location:
 1039 RIVERSIDE LLC
 PORTLAND, ME

Drawing Status:
 Preliminary (Not For Construction)
 For Approval (Not For Construction)
 For Construction Permit
 For Erector Installation

Scale: NOT TO SCALE
 Drawn by: TJK 3/6/17
 Checked by: TJK 3/6/17
 Project Engineer: JMB
 Job Number: 15-B-70493
 Sheet Number: E6 of 11

The engineer whose seal appears hereon is an employee for the manufacturer for the materials described herein. Said seal or certification is limited to the products designed and manufactured by manufacturer only. The undersigned engineer is not the overall engineer of record for this project.

Phillip J. Johnson, P.E.
 Maine P.E. 11018
 DRSTIE ENS12A

Mar 06, 2017

