
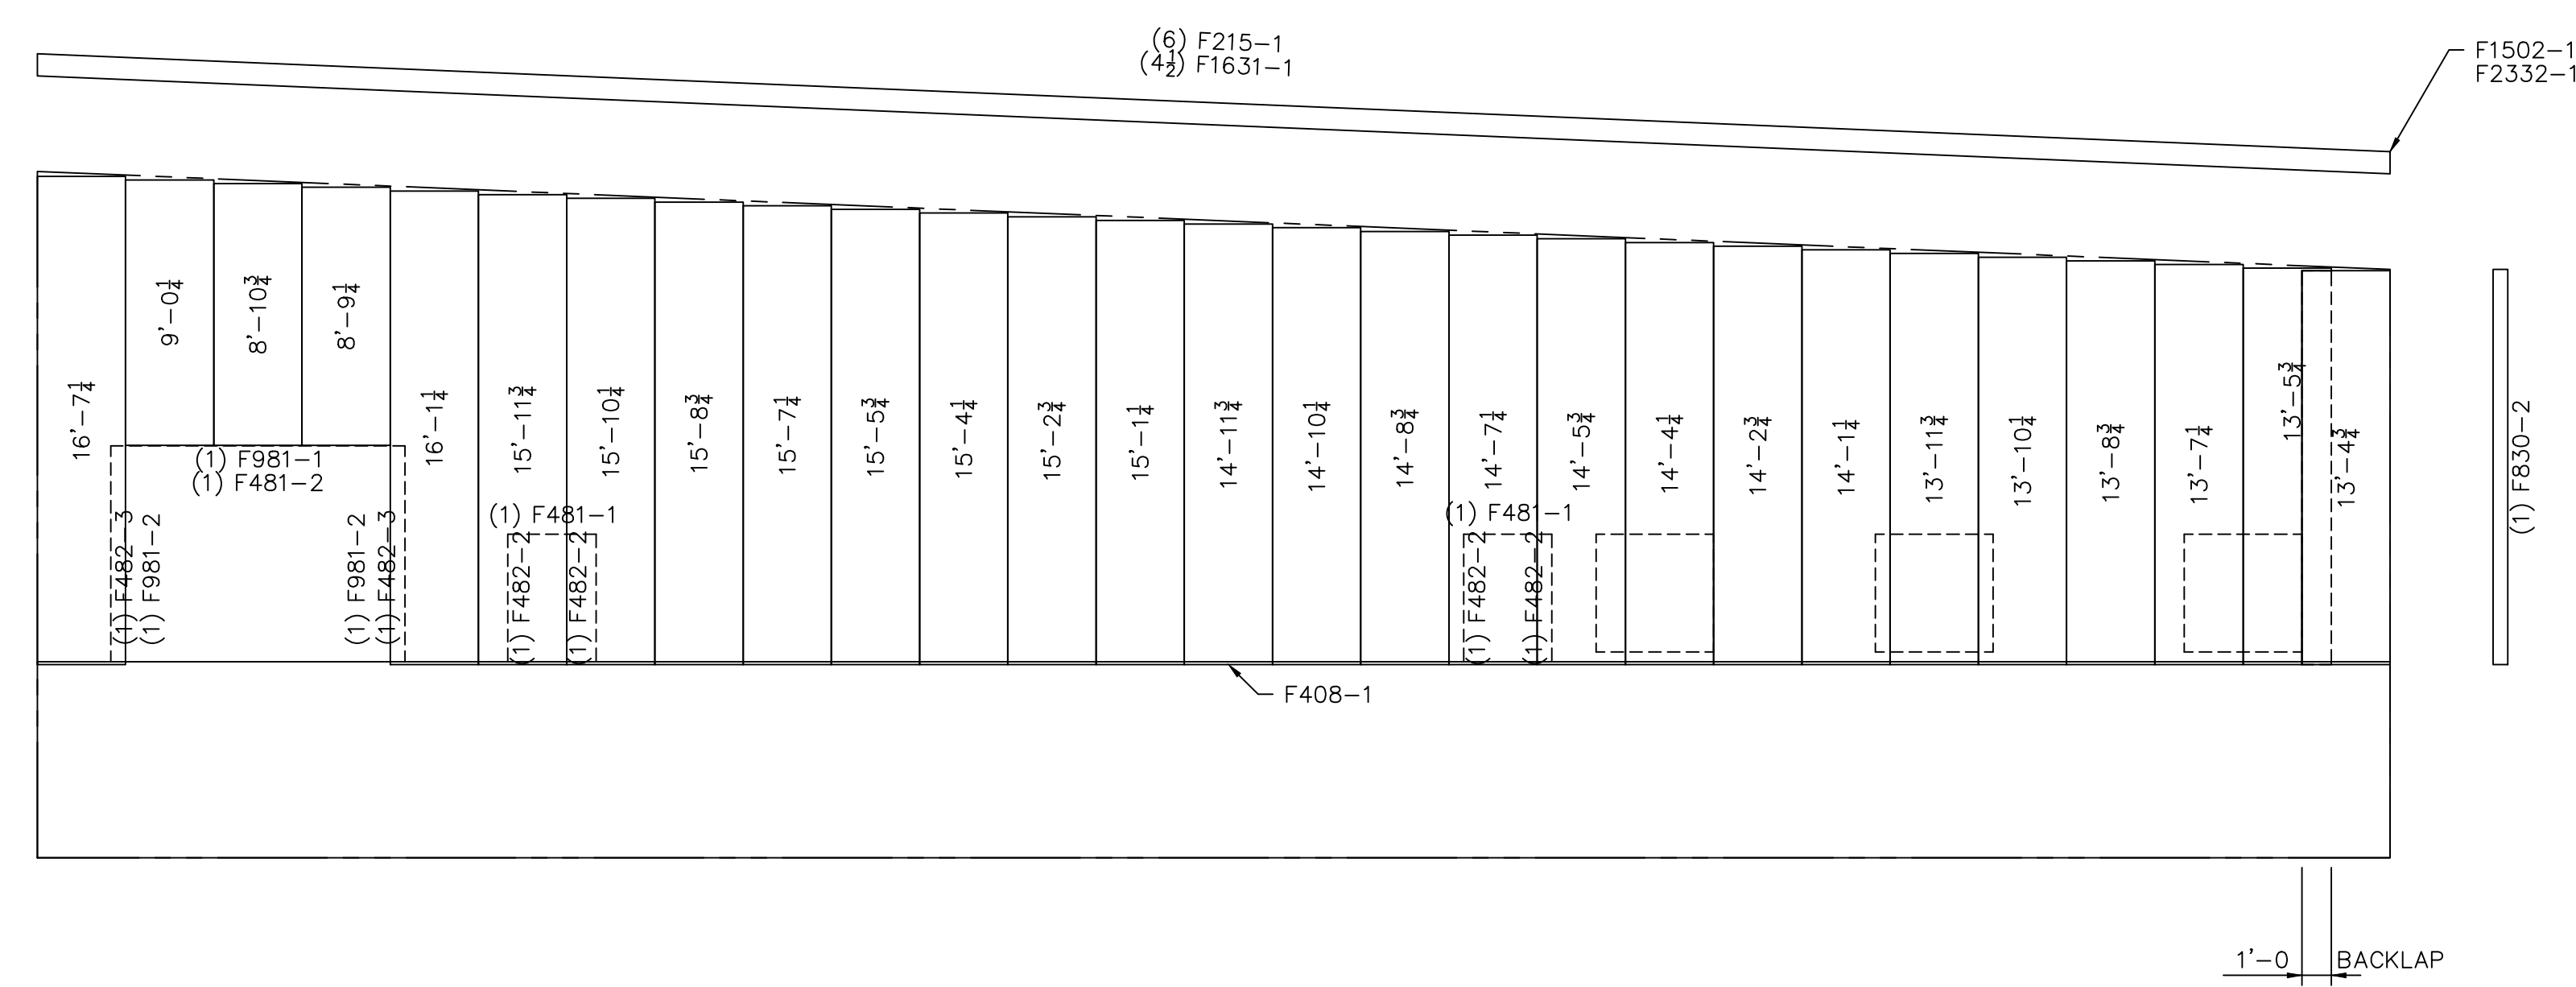


SPlice BOLT TABLE				
CONN.	QTY.	SIZE	TYPE	HARDENED BEVELED WASHERS
A	(4)	1/2" X 1 1/4"	A325 B&N	4

* DENOTES: PLATE AT FLANGE BRACE
 CL190 AT 8" PURLINS/GIRTS
 CL191 AT 10" PURLINS/GIRTS
 CL192 AT 12" PURLINS/GIRTS

APPROXIMATE MEMBER WEIGHTS	
PART MARK	WEIGHT
CSW3D	299
CSW4D	260
CSW5D	248
C1E	270
C2E	303
R1EA	727
R1EB	495

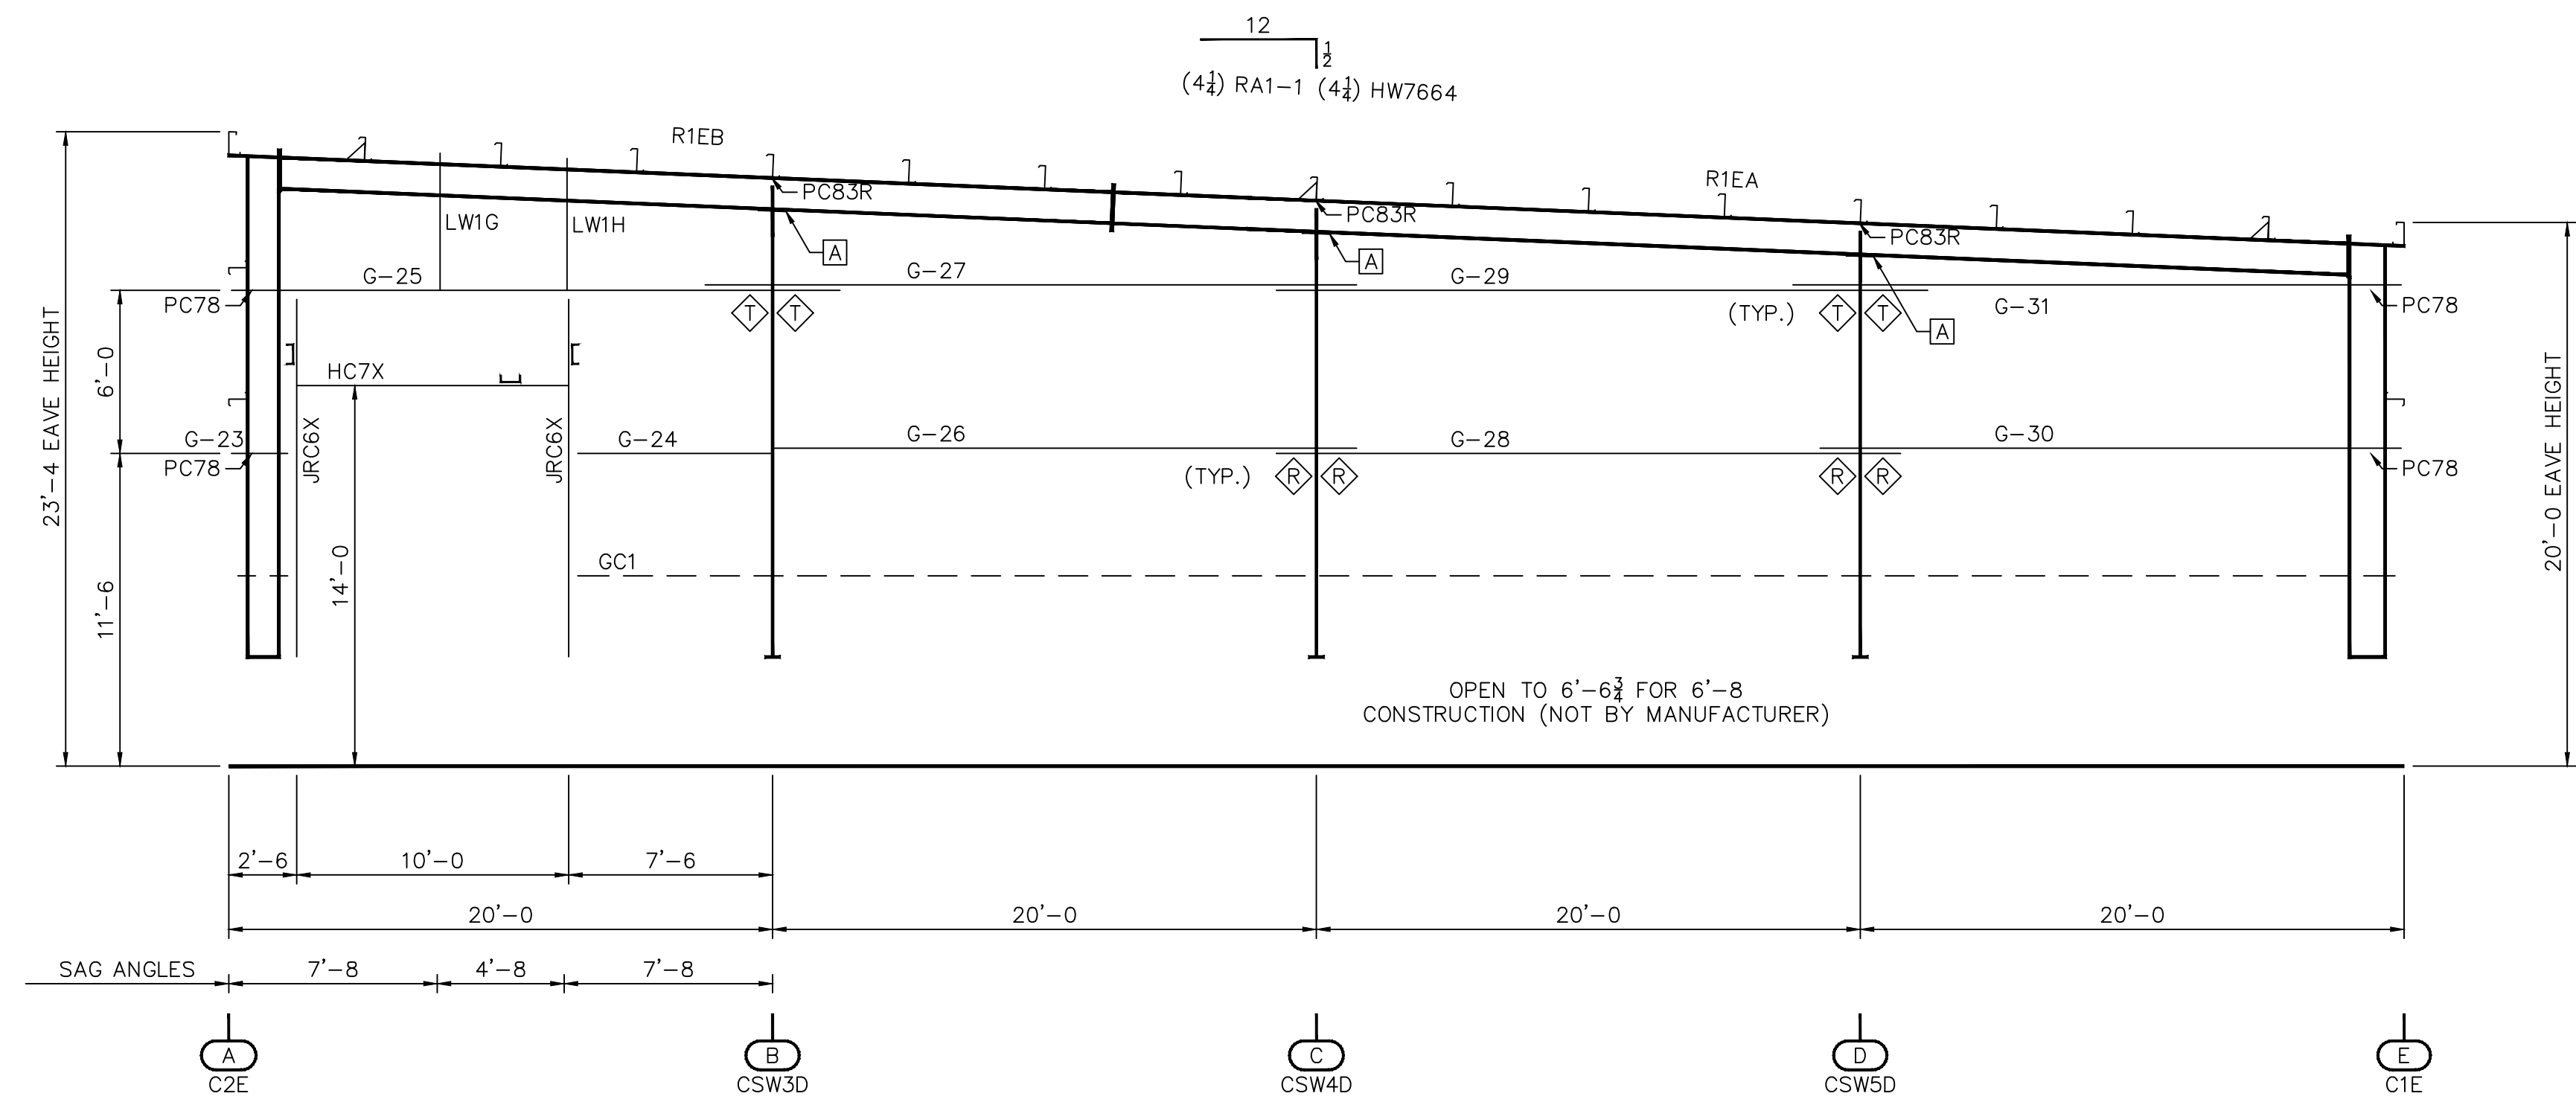

PBR WALL PANELS
 PANEL COVERAGE = 3'-0"
 COLOR = ALMOND
 PANEL PKG. REQ'D. = PBS-4
 Field Cut Panel and Trim as required per Construction Details

ZEE SECTION LAP TABLE			
SYMBOL	LAP LENGTH	SYMBOL	LAP LENGTH
	0'-0 1/4"		2'-5 3/4"
	0'-3 3/4"		3'-1 3/4"
	1'-5 3/4"	REFER TO	CF01122

WALL SHEETING ELEVATION "EWD"
 BLDG "A"

Rev	Date	Description

8600 SOUTH I-35 SERVICE RD.
 OKLAHOMA CITY, OK 73149
STAR BUILDING SYSTEMS
 AN INCO COMPANY (405) 636-2010

Customer: HARDY POND CONSTRUCTION
 1039 RIVERSIDE LLC
 PORTLAND, ME

Drawing Status: Preliminary (Not For Construction) For Approval (Not For Construction) For Construction Permit For Erector Installation

Scale: NOT TO SCALE
 Drawn by: TJK 3/6/17
 Checked by: TJK 3/6/17
 Project Engineer: JMB
 Job Number: 15-B-70493
 Sheet Number: E7 of 11

The engineer whose seal appears hereon is an employee for the manufacturer for the materials described herein. Said seal or certification is limited to the products designed and manufactured by manufacturer only. The undersigned engineer is not the overall engineer of record for this project.

Phillip J. Johnson, P.E.
 Maine P.E. 11018

DRST1E ENS12A

Mar 06, 2017