
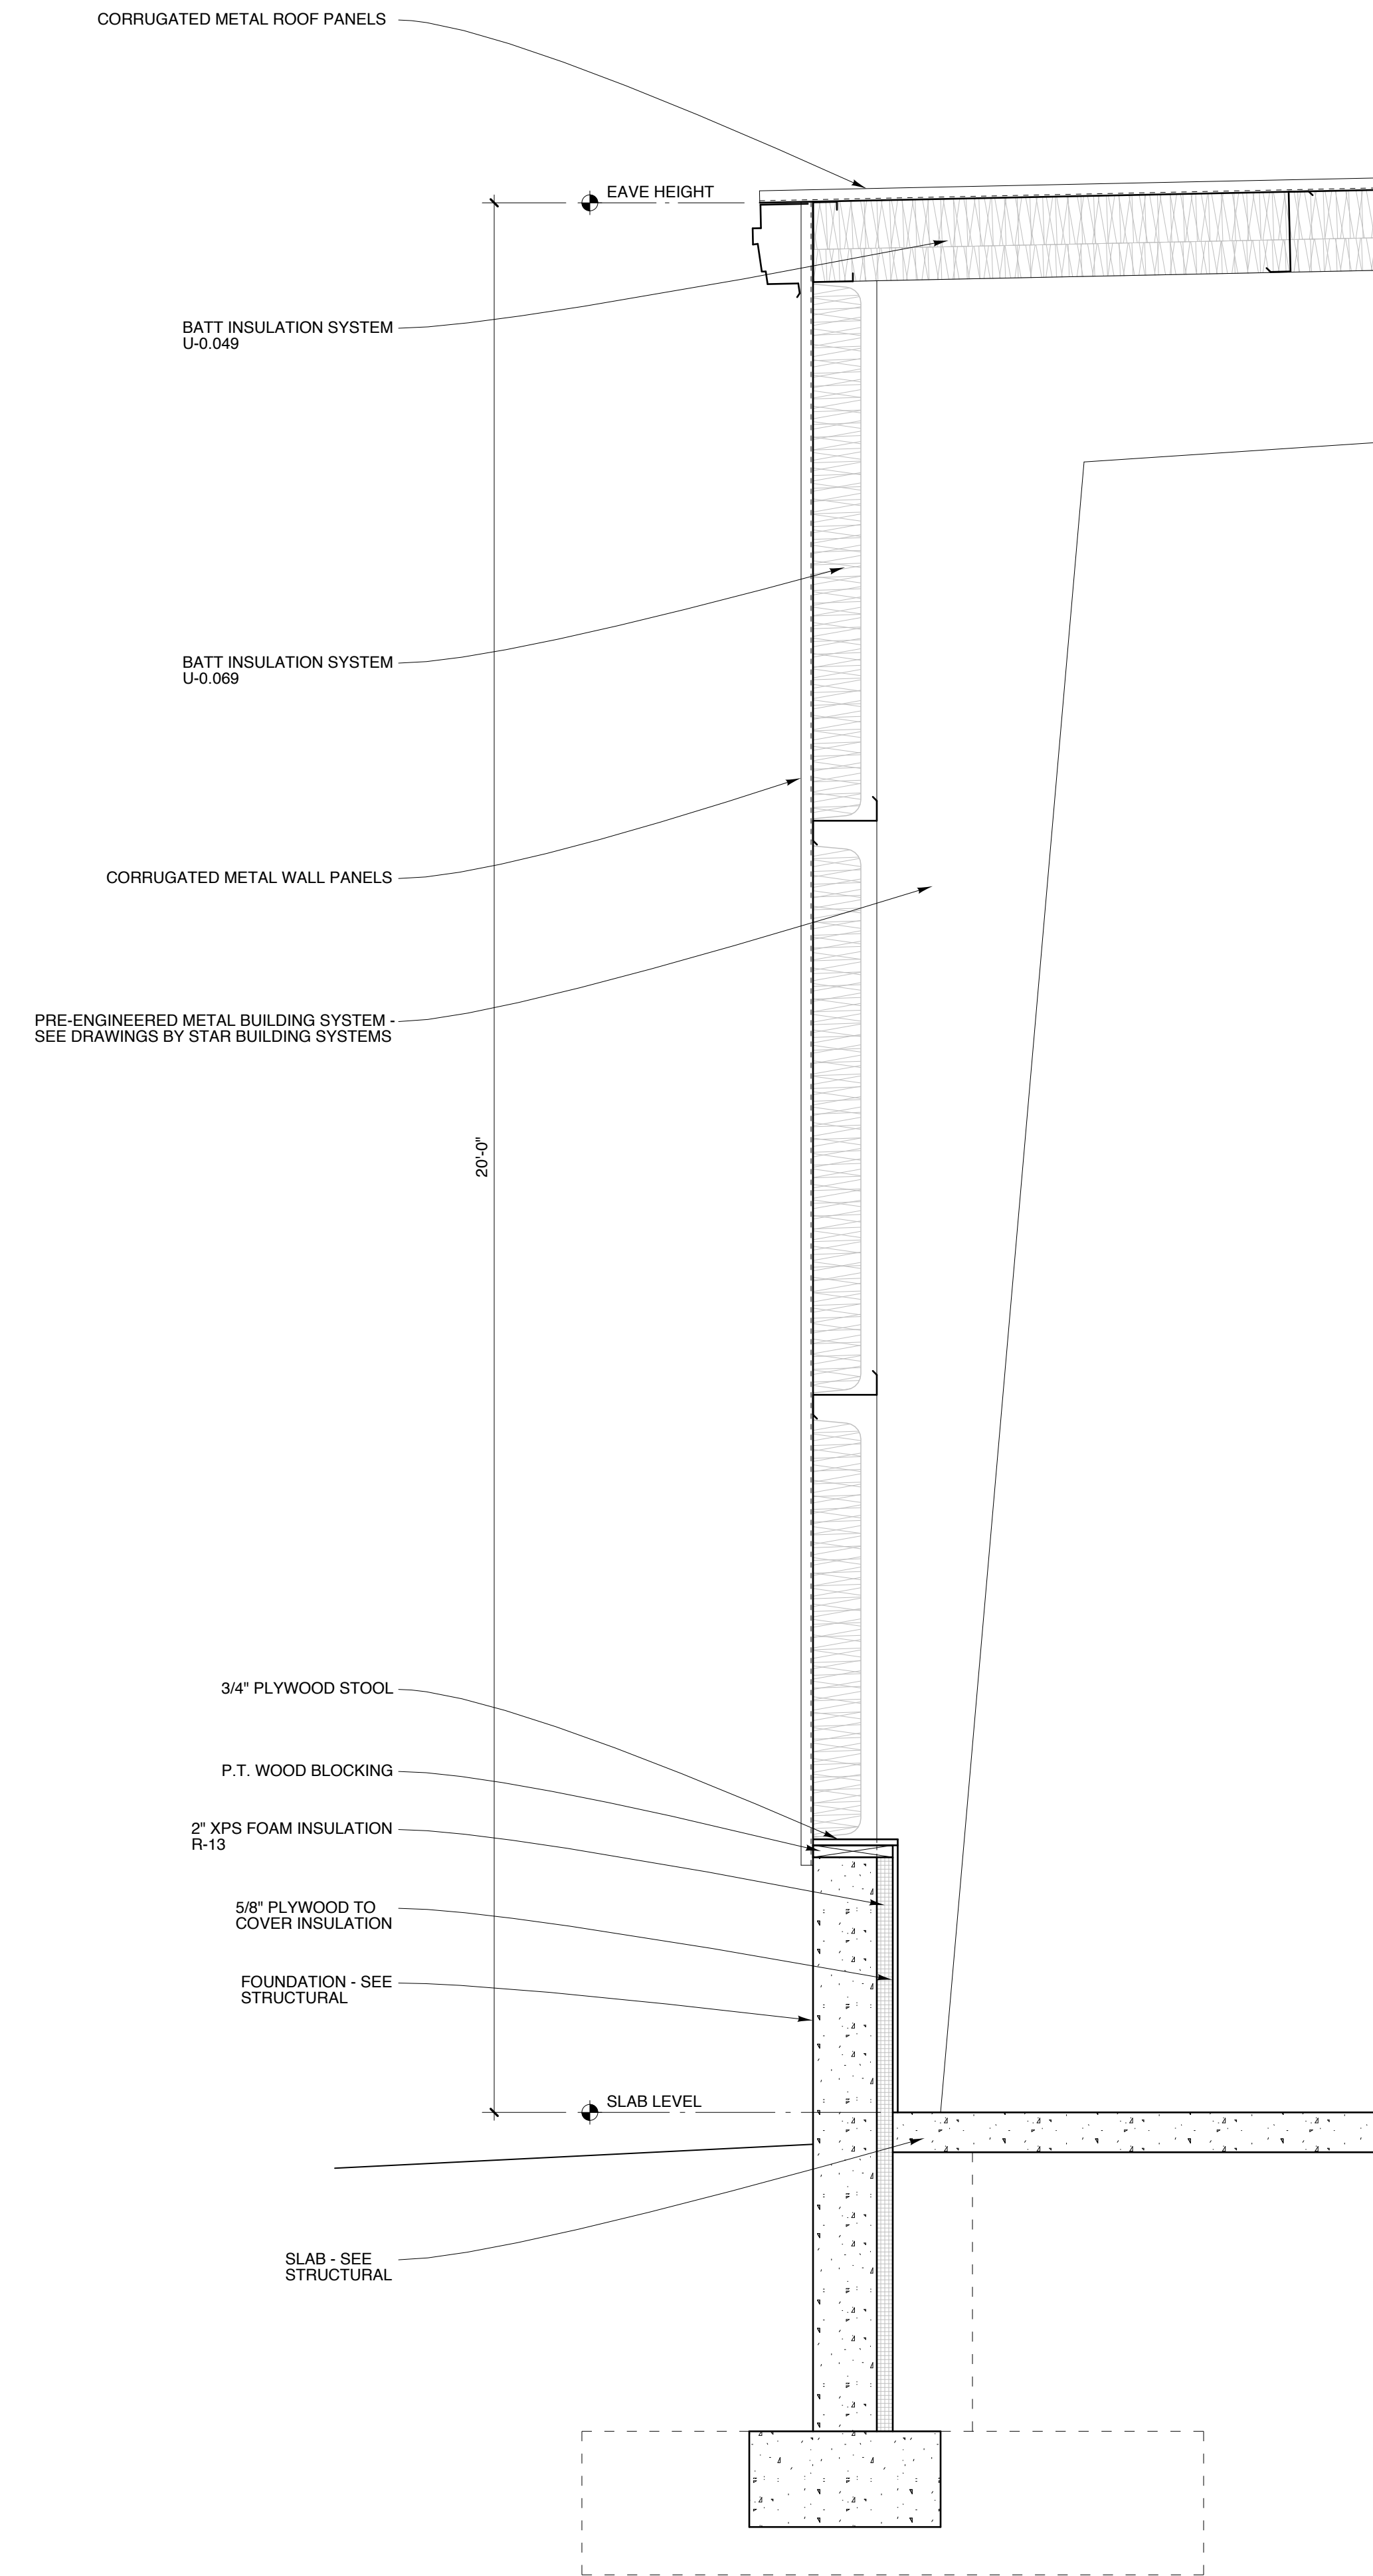
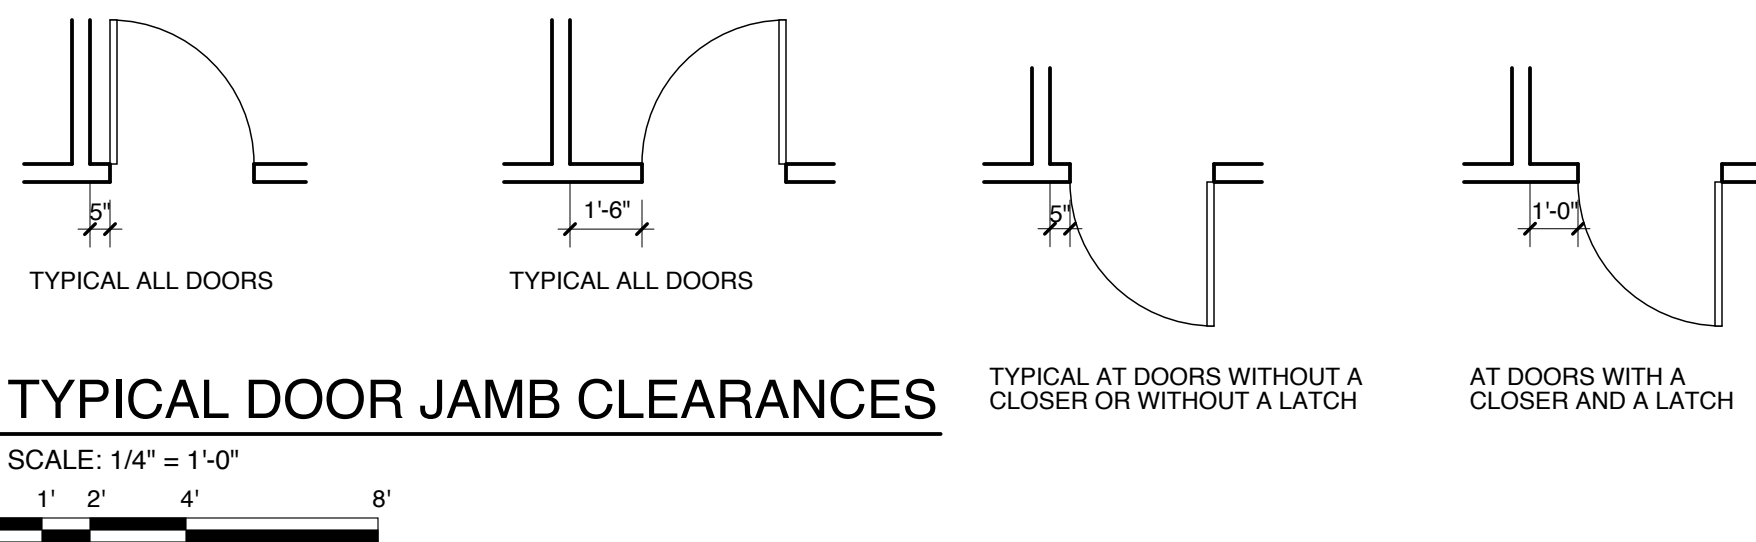
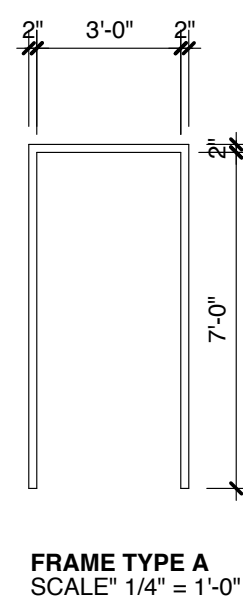


DOOR SCHEDULE												
NO.	DOOR TYPE	MAT.	FIN.	WIDTH	HEIGHT	THICK.	FRAME TYPE	MAT.	FIN.	HDWR.	FIRE RATING	NOTES
101	2	HM	PT	3'-0"	7'-0"	1 3/4"	A	HM	PT	HW-1	--	1
102	NOT USED	--	--	--	--	--	--	--	--	--	--	
103	NOT USED	--	--	--	--	--	--	--	--	--	--	
104	2	HM	PT	3'-0"	7'-0"	1 3/4"	A	HM	PT	HW-1	--	1
105	2	HM	PT	3'-0"	7'-0"	1 3/4"	A	HM	PT	HW-1	--	1
106	4	--	FF	10'-0"	14'-0"	1 3/4"	--	--	--	--	--	2
107	3	--	FF	12'-0"	14'-0"	1 3/4"	--	--	--	--	--	2
108	3	--	FF	12'-0"	14'-0"	1 3/4"	--	--	--	--	--	2
109	2	HM	PT	3'-0"	7'-0"	1 3/4"	A	HM	PT	HW-1	--	1

**MATERIAL/FINISH ABBREVIATIONS**  
 NAT NATURAL FINISH  
 PT PAINT  
 SC SOLID CORE  
 WD WOOD


**HARDWARE**  
 HW-1 3 HINGES  
 1 LOCKSET  
 1 THRESHOLD  
 1 SET WEATHERSTRIP

**NOTES**  
 1. INSULATED H.M. DOOR.  
 2. OVERHEAD DOOR.

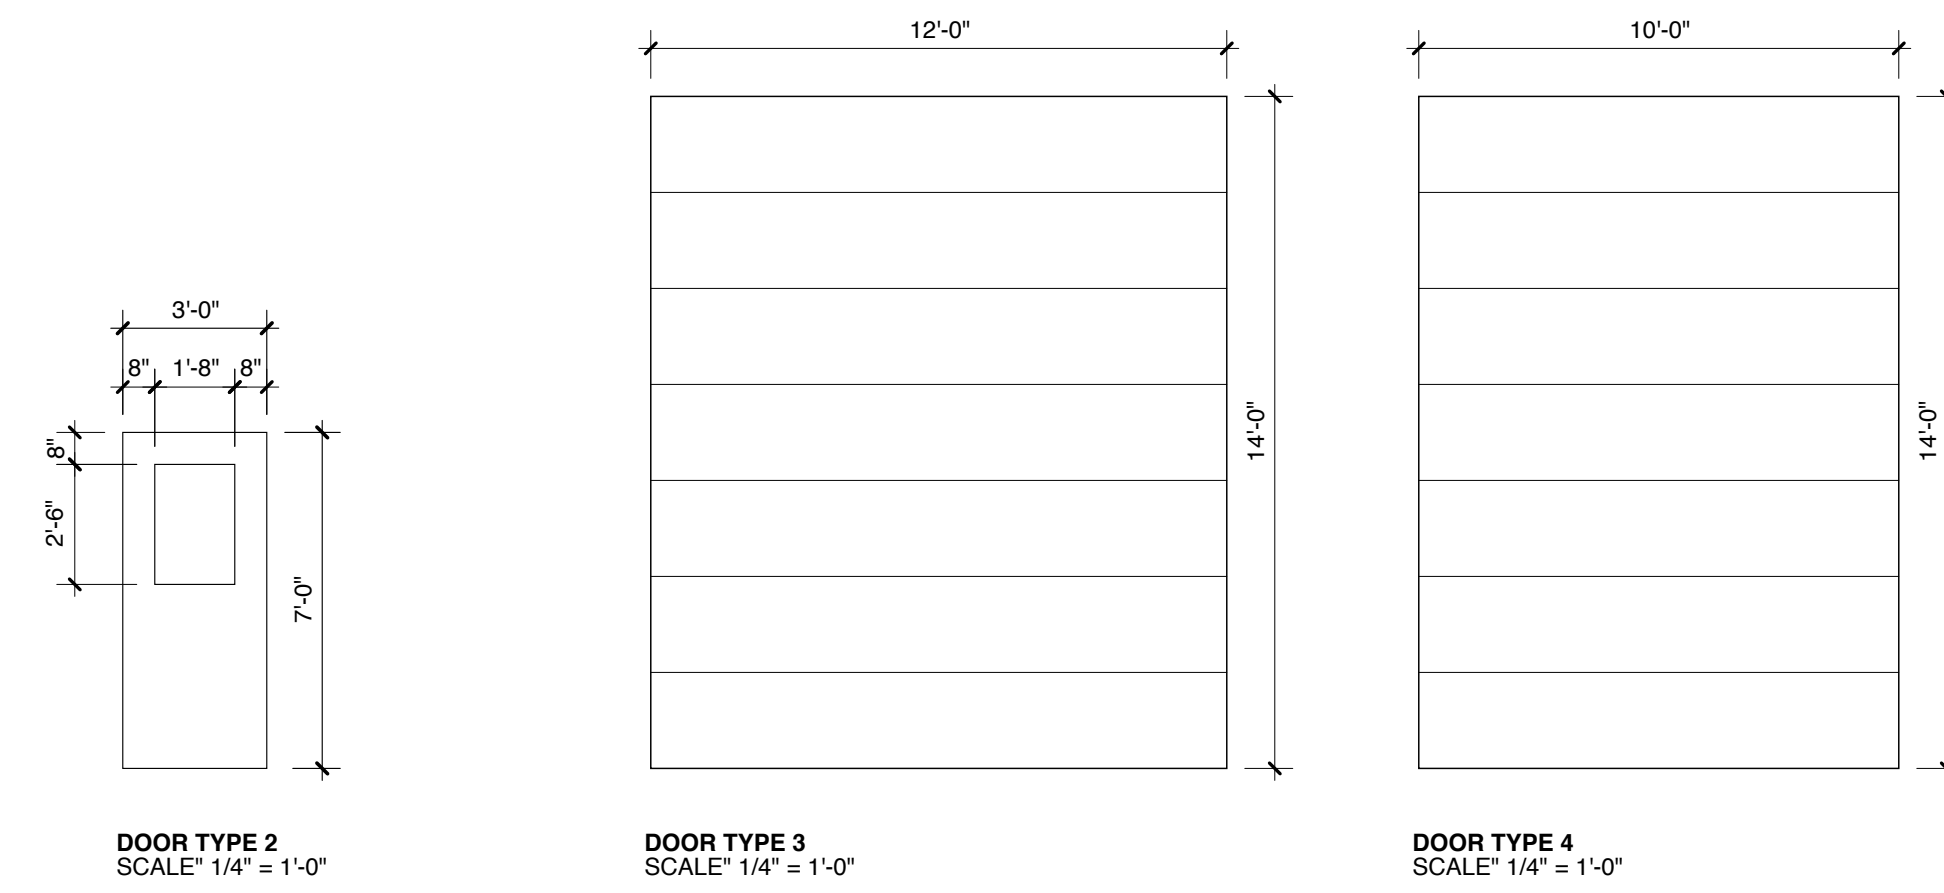

**Michael Charek Architects**

25 Hartley Street  
Portland, Maine 04103  
(207) 761-0656

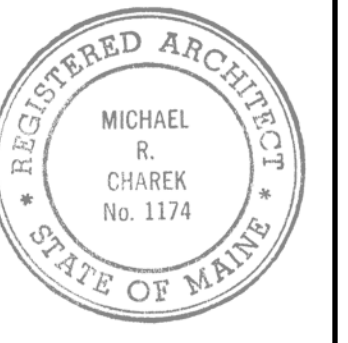

**Unit #15**  
**Second Tee Business Park**

71 Caddis Lane  
Portland, ME 04103

**Title**

DOOR SCHEDULE AND WALL SECTION

**Scale:** AS NOTED

**Date:** 7/24/17

**Revisions**

**Sheet**

**A5**