



1 SECTION
SCALE: 1/8" = 1'-0"
2' 4' 8' 16'

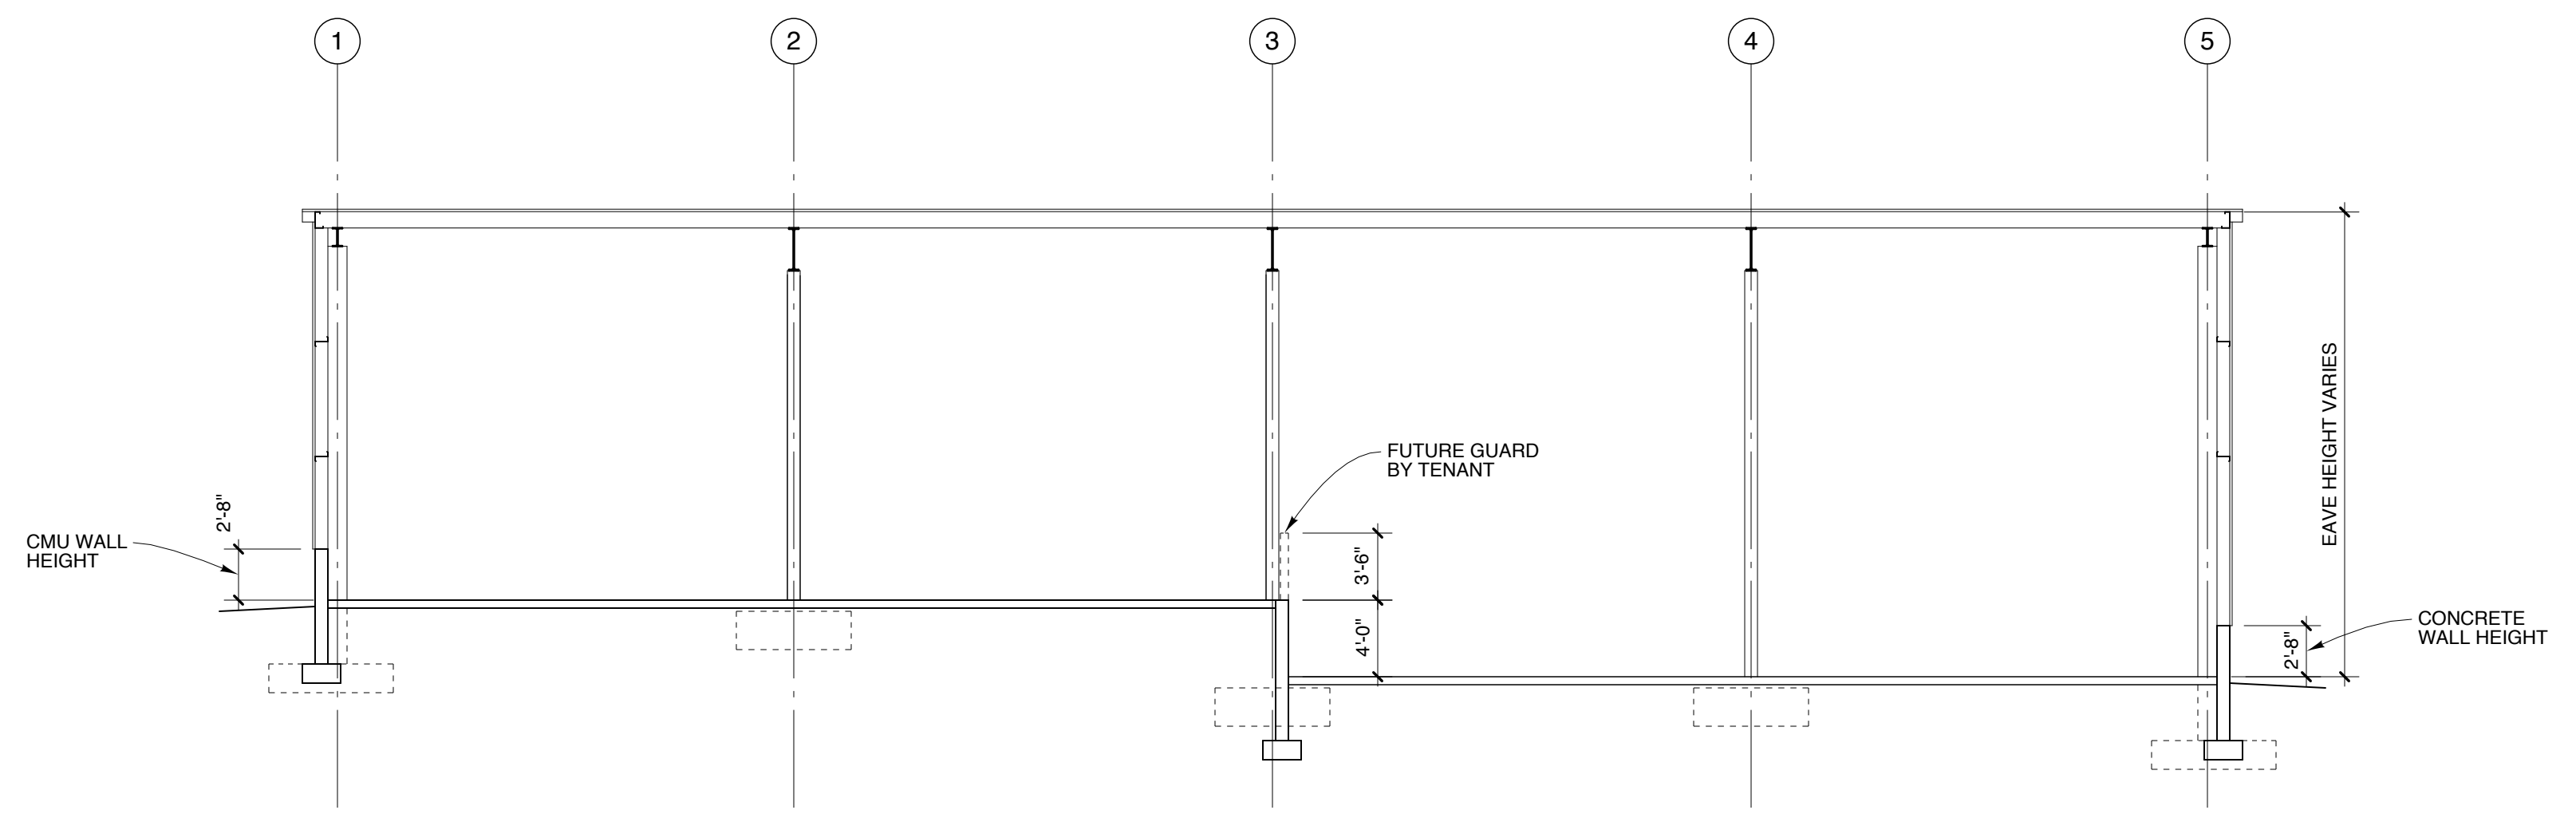

2 SECTION
SCALE: 1/8" = 1'-0"
2' 4' 8' 16'

Michael Charek Architects

25 Hartley Street
Portland, Maine 04103
(207) 761-0656

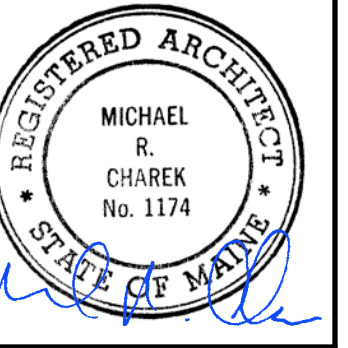

**Unit #15
Second Tee Business Park**

71 Caddis Lane
Portland, ME 04103

Title

SECTIONS
AND DETAILS

Scale: AS NOTED

Date: 7/24/17

Revisions

Sheet

A4