

Description

PERMIT SET


Date

Rev.

Issue Date:

09/13/17

Unit #15 - Second Tee Business Park
 Tenant Fit-Up - Mezzanine Framing
 71 Caddie Lane, Portland, Maine
 Project Information:

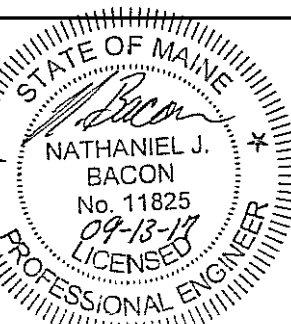

Project Number: 17045-1

Drawn By: LP

Reviewed By: MB / NB


Sheet Title:

SHEAR WALL
 FRAMING
 ELEVATIONS


Sheet Number:

S-102

© Copyright BDG 2017

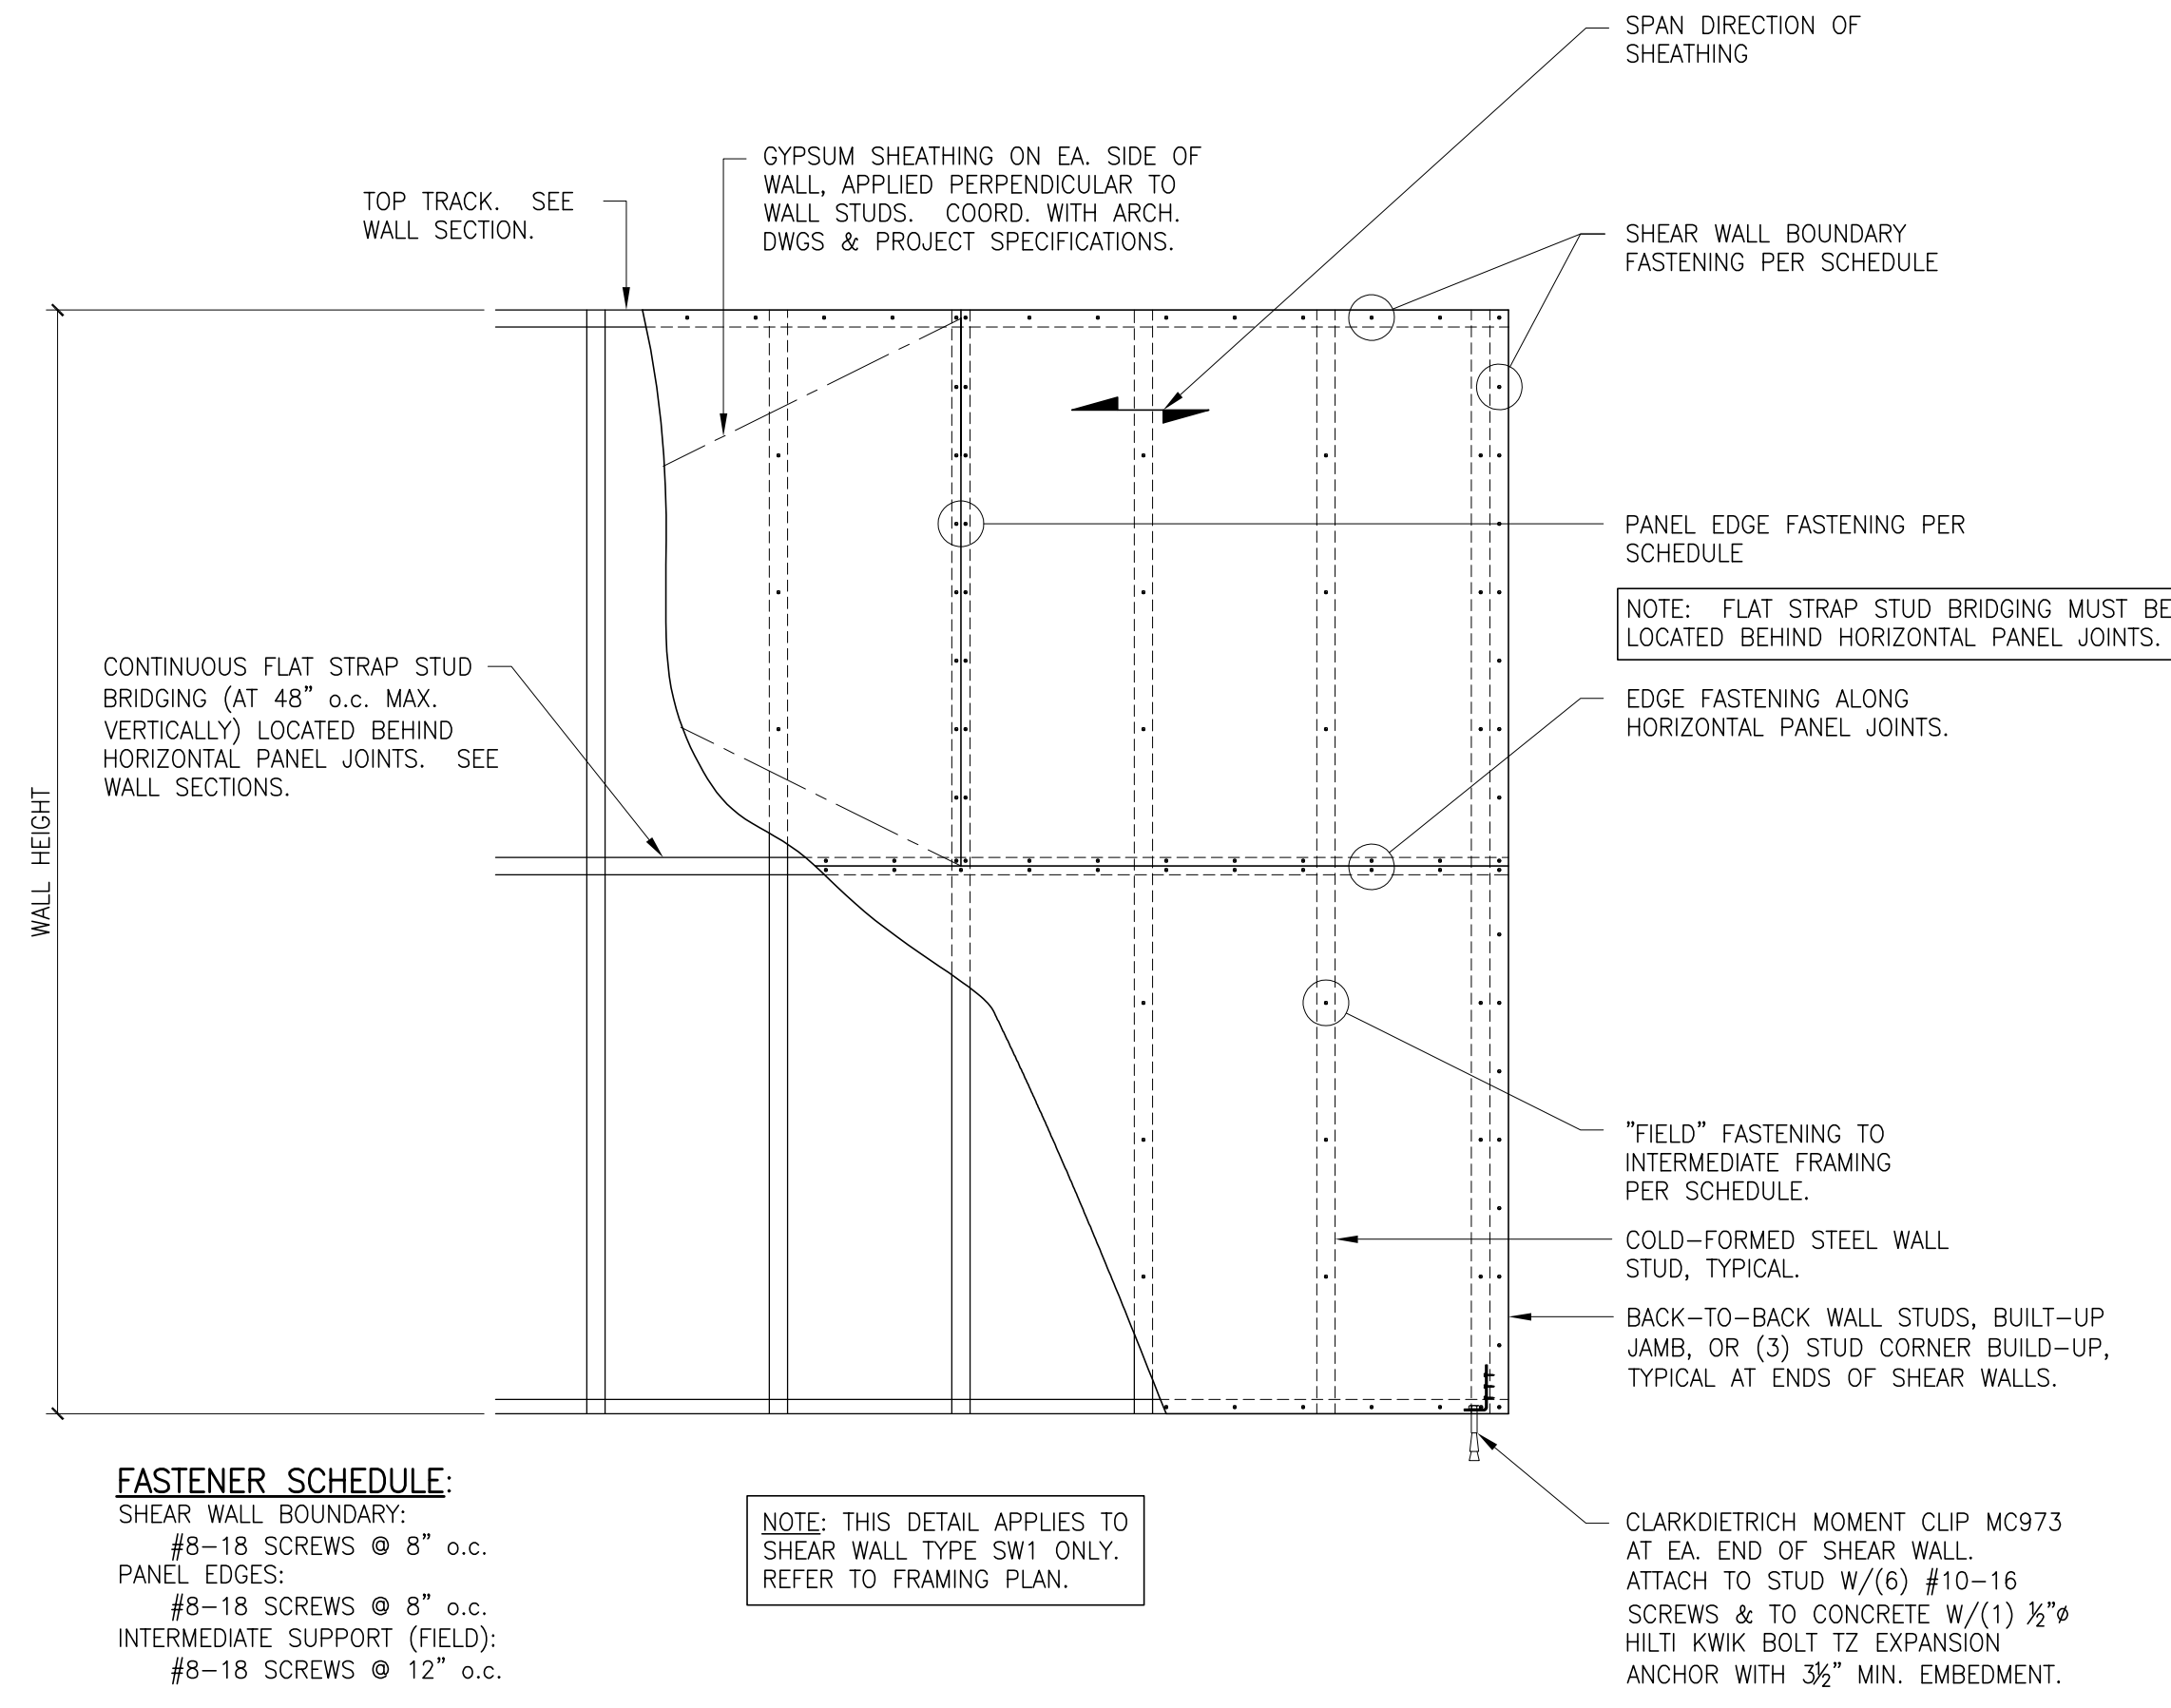

A SHEAR WALL TYPE SW1 ELEVATION
 NOT TO SCALE

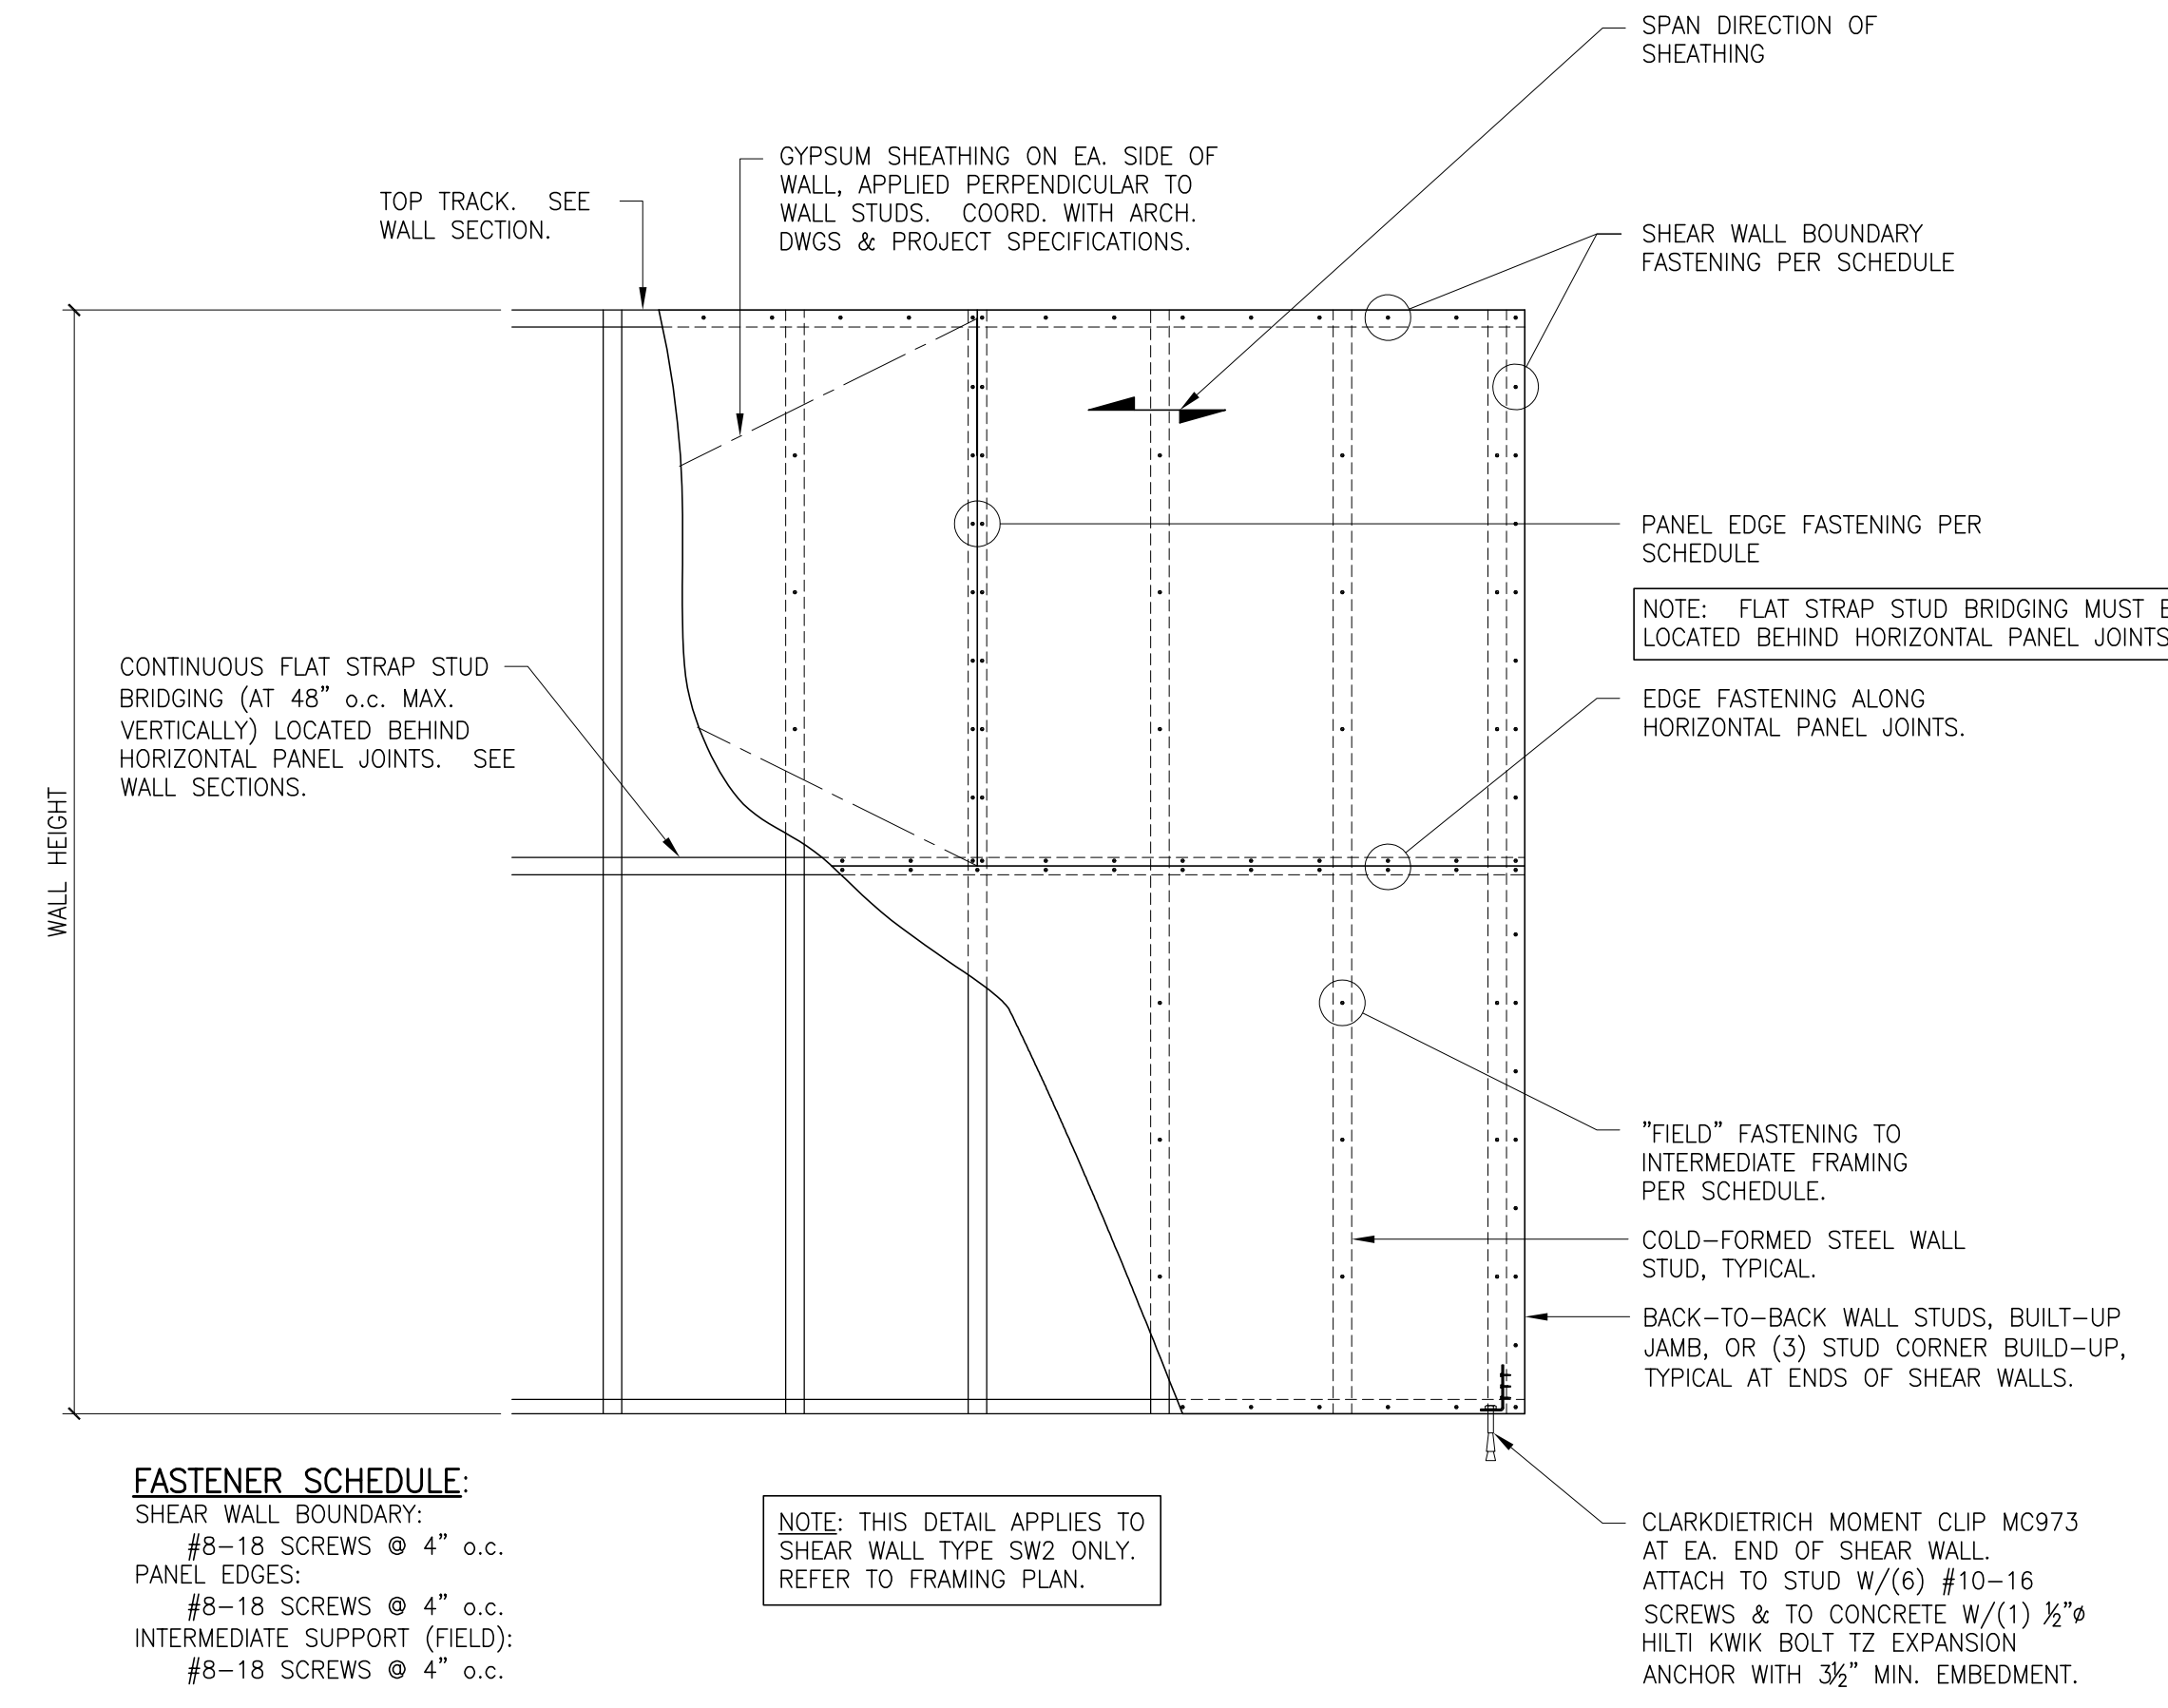

B SHEAR WALL TYPE SW2 ELEVATION
 NOT TO SCALE