



D1 DETAIL: BOXED HEADER WEB STIFFENERS
S-103 SCALE: 1" = 1'-0"

ROUGH OPENING FRAMING NOTES:
 - ALL HEADER AND SILL MEMBERS MUST BE CONTINUOUS, NO SPLICES ARE PERMITTED.
 - ALL HEADERS TO BE UNPUNCHED MATERIAL ONLY.
 - HEADER, SILL & JAMB MEMBERS SPECIFIED ARE TO BE CONSIDERED MINIMUM PER STRUCTURAL DESIGN. INCREASES IN FLANGE OR GAUGE AS NECESSARY OR DESIRABLE ARE ACCEPTABLE.
 - BUILT UP MEMBERS MUST BE CONNECTED W/(2) #10-16 SCREWS @ 12" o.c. THROUGH WEBS AND W/(1) #10-16 SCREW PER FLANGE @ 12" o.c.
 - COORDINATE ALL WOOD BLOCKING REQUIREMENTS AT ROUGH OPENINGS WITH ARCH. DWGS.

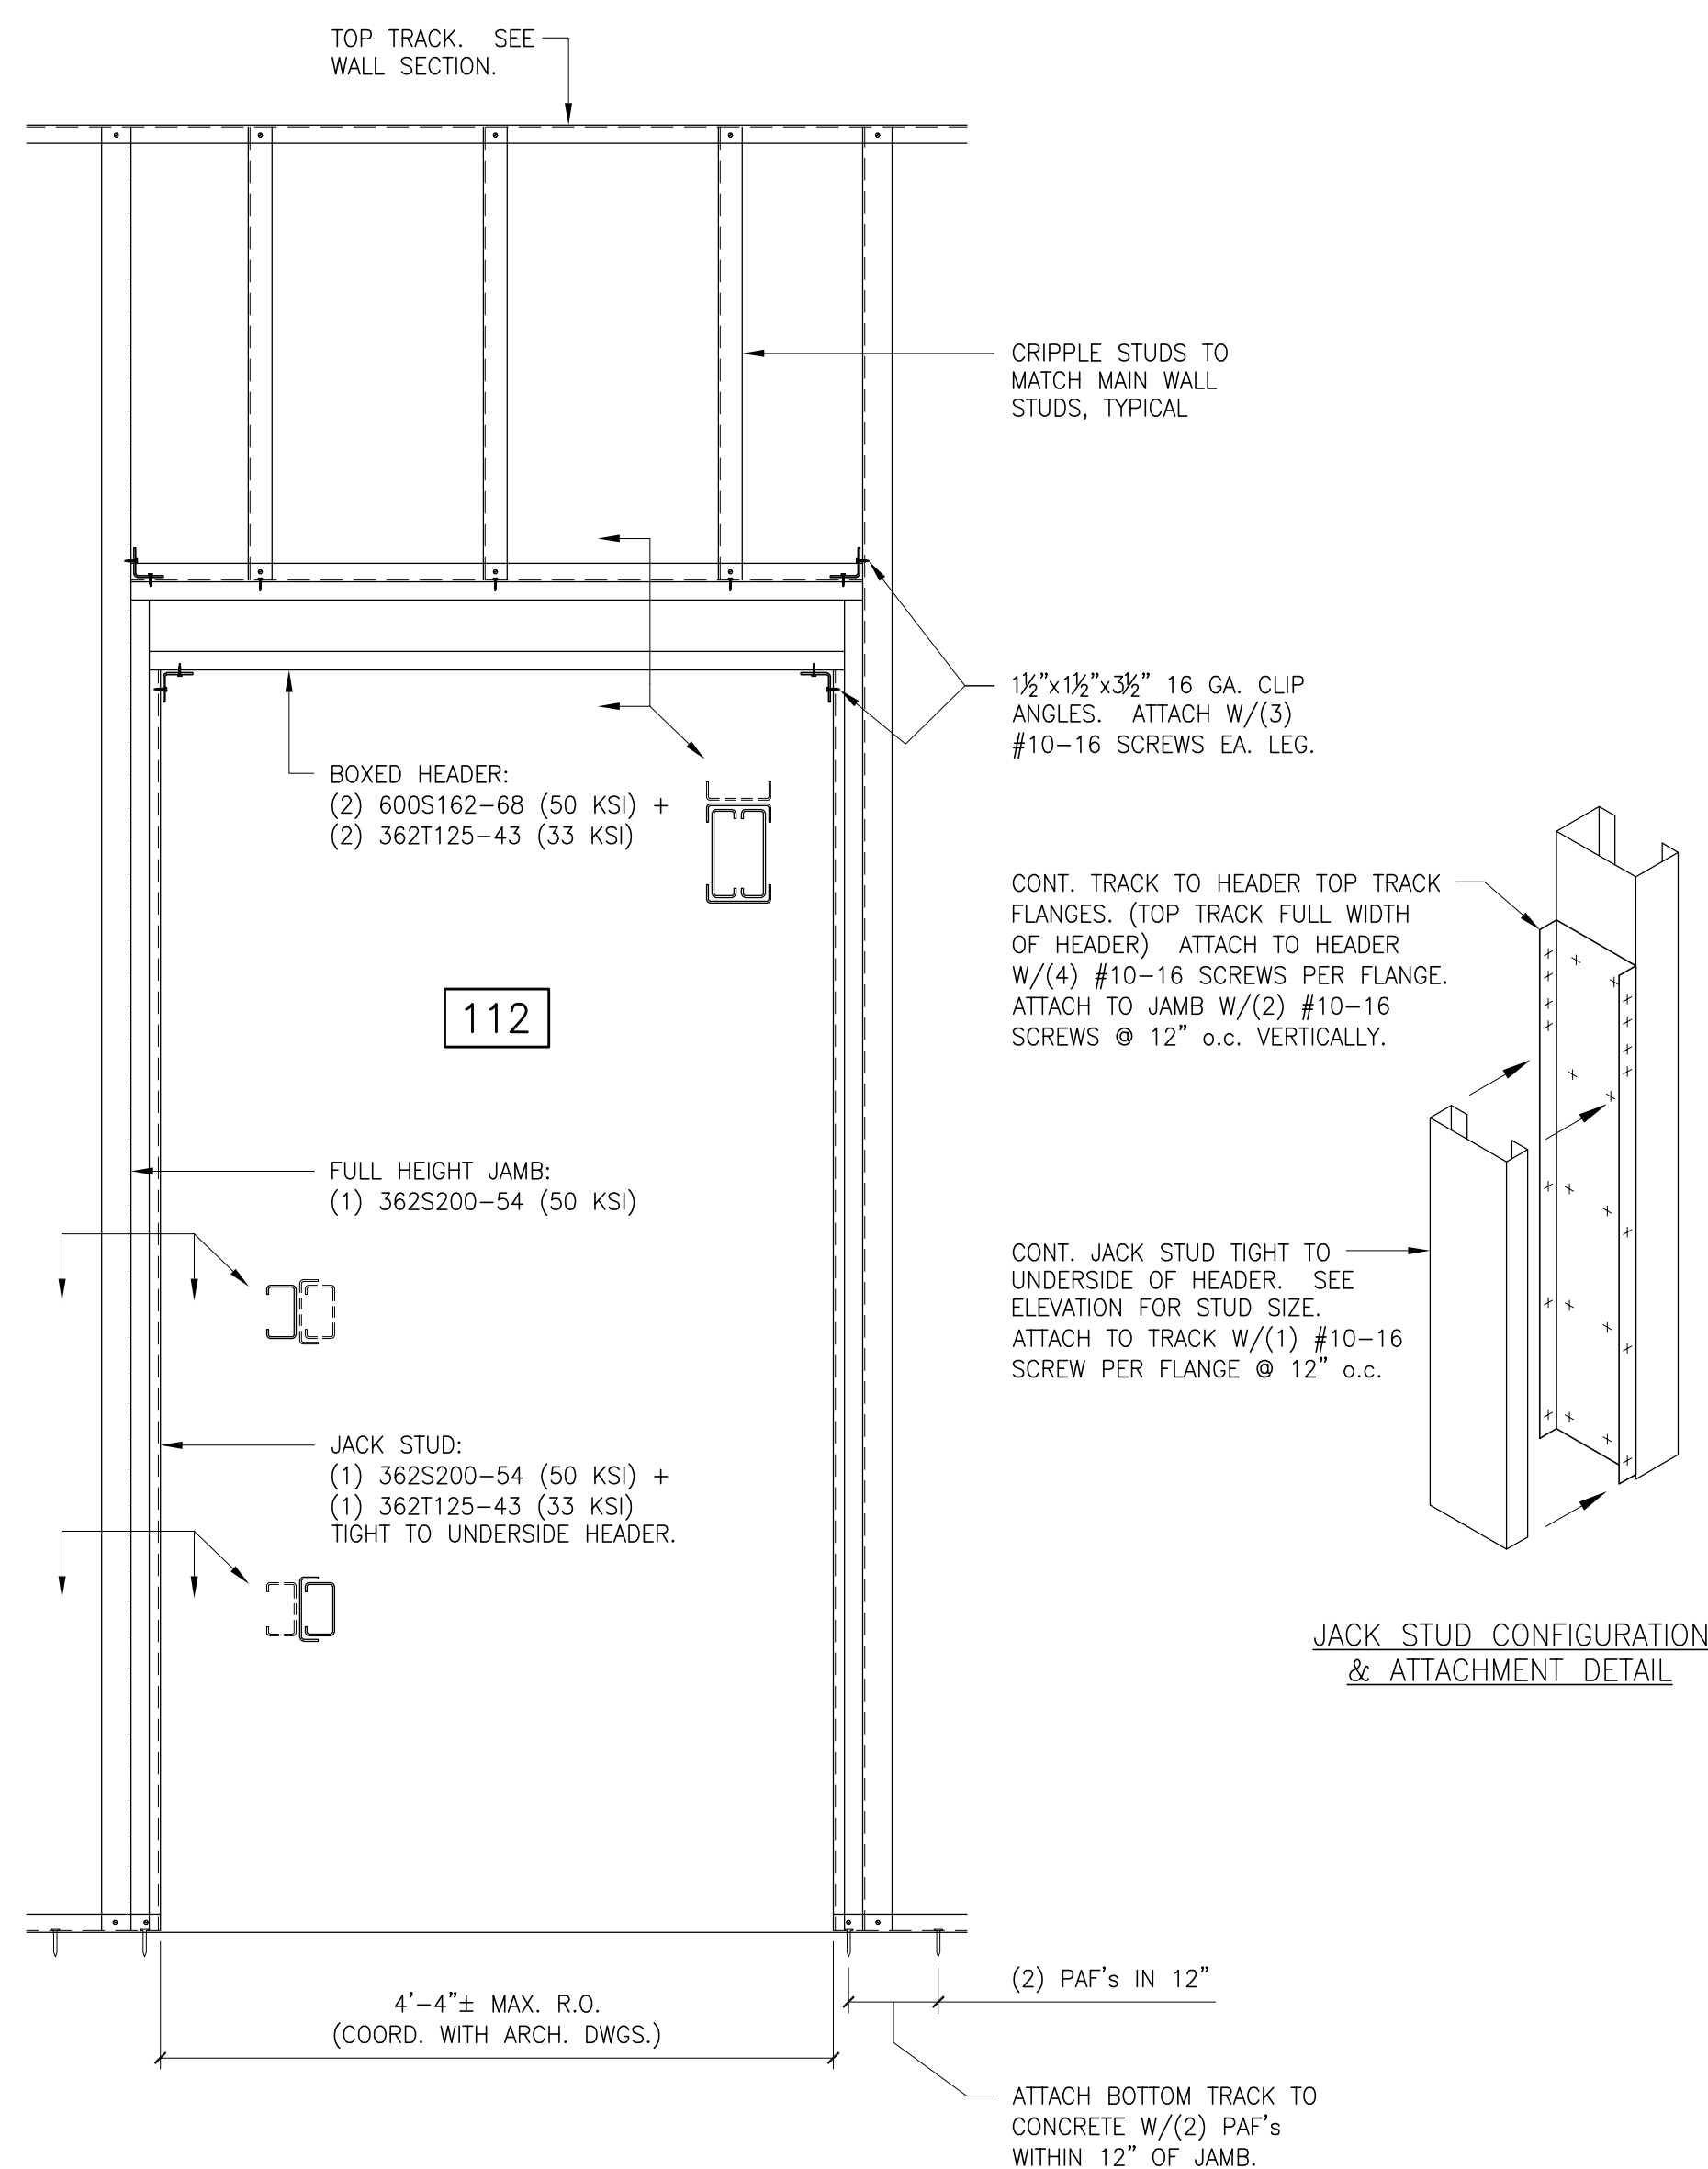


H1 DOOR FRAMING ELEVATION - TYPE '112'
S-100 NOT TO SCALE (DOOR TYPE'S '113', '114', '116', '117' & '118' SIMILAR)

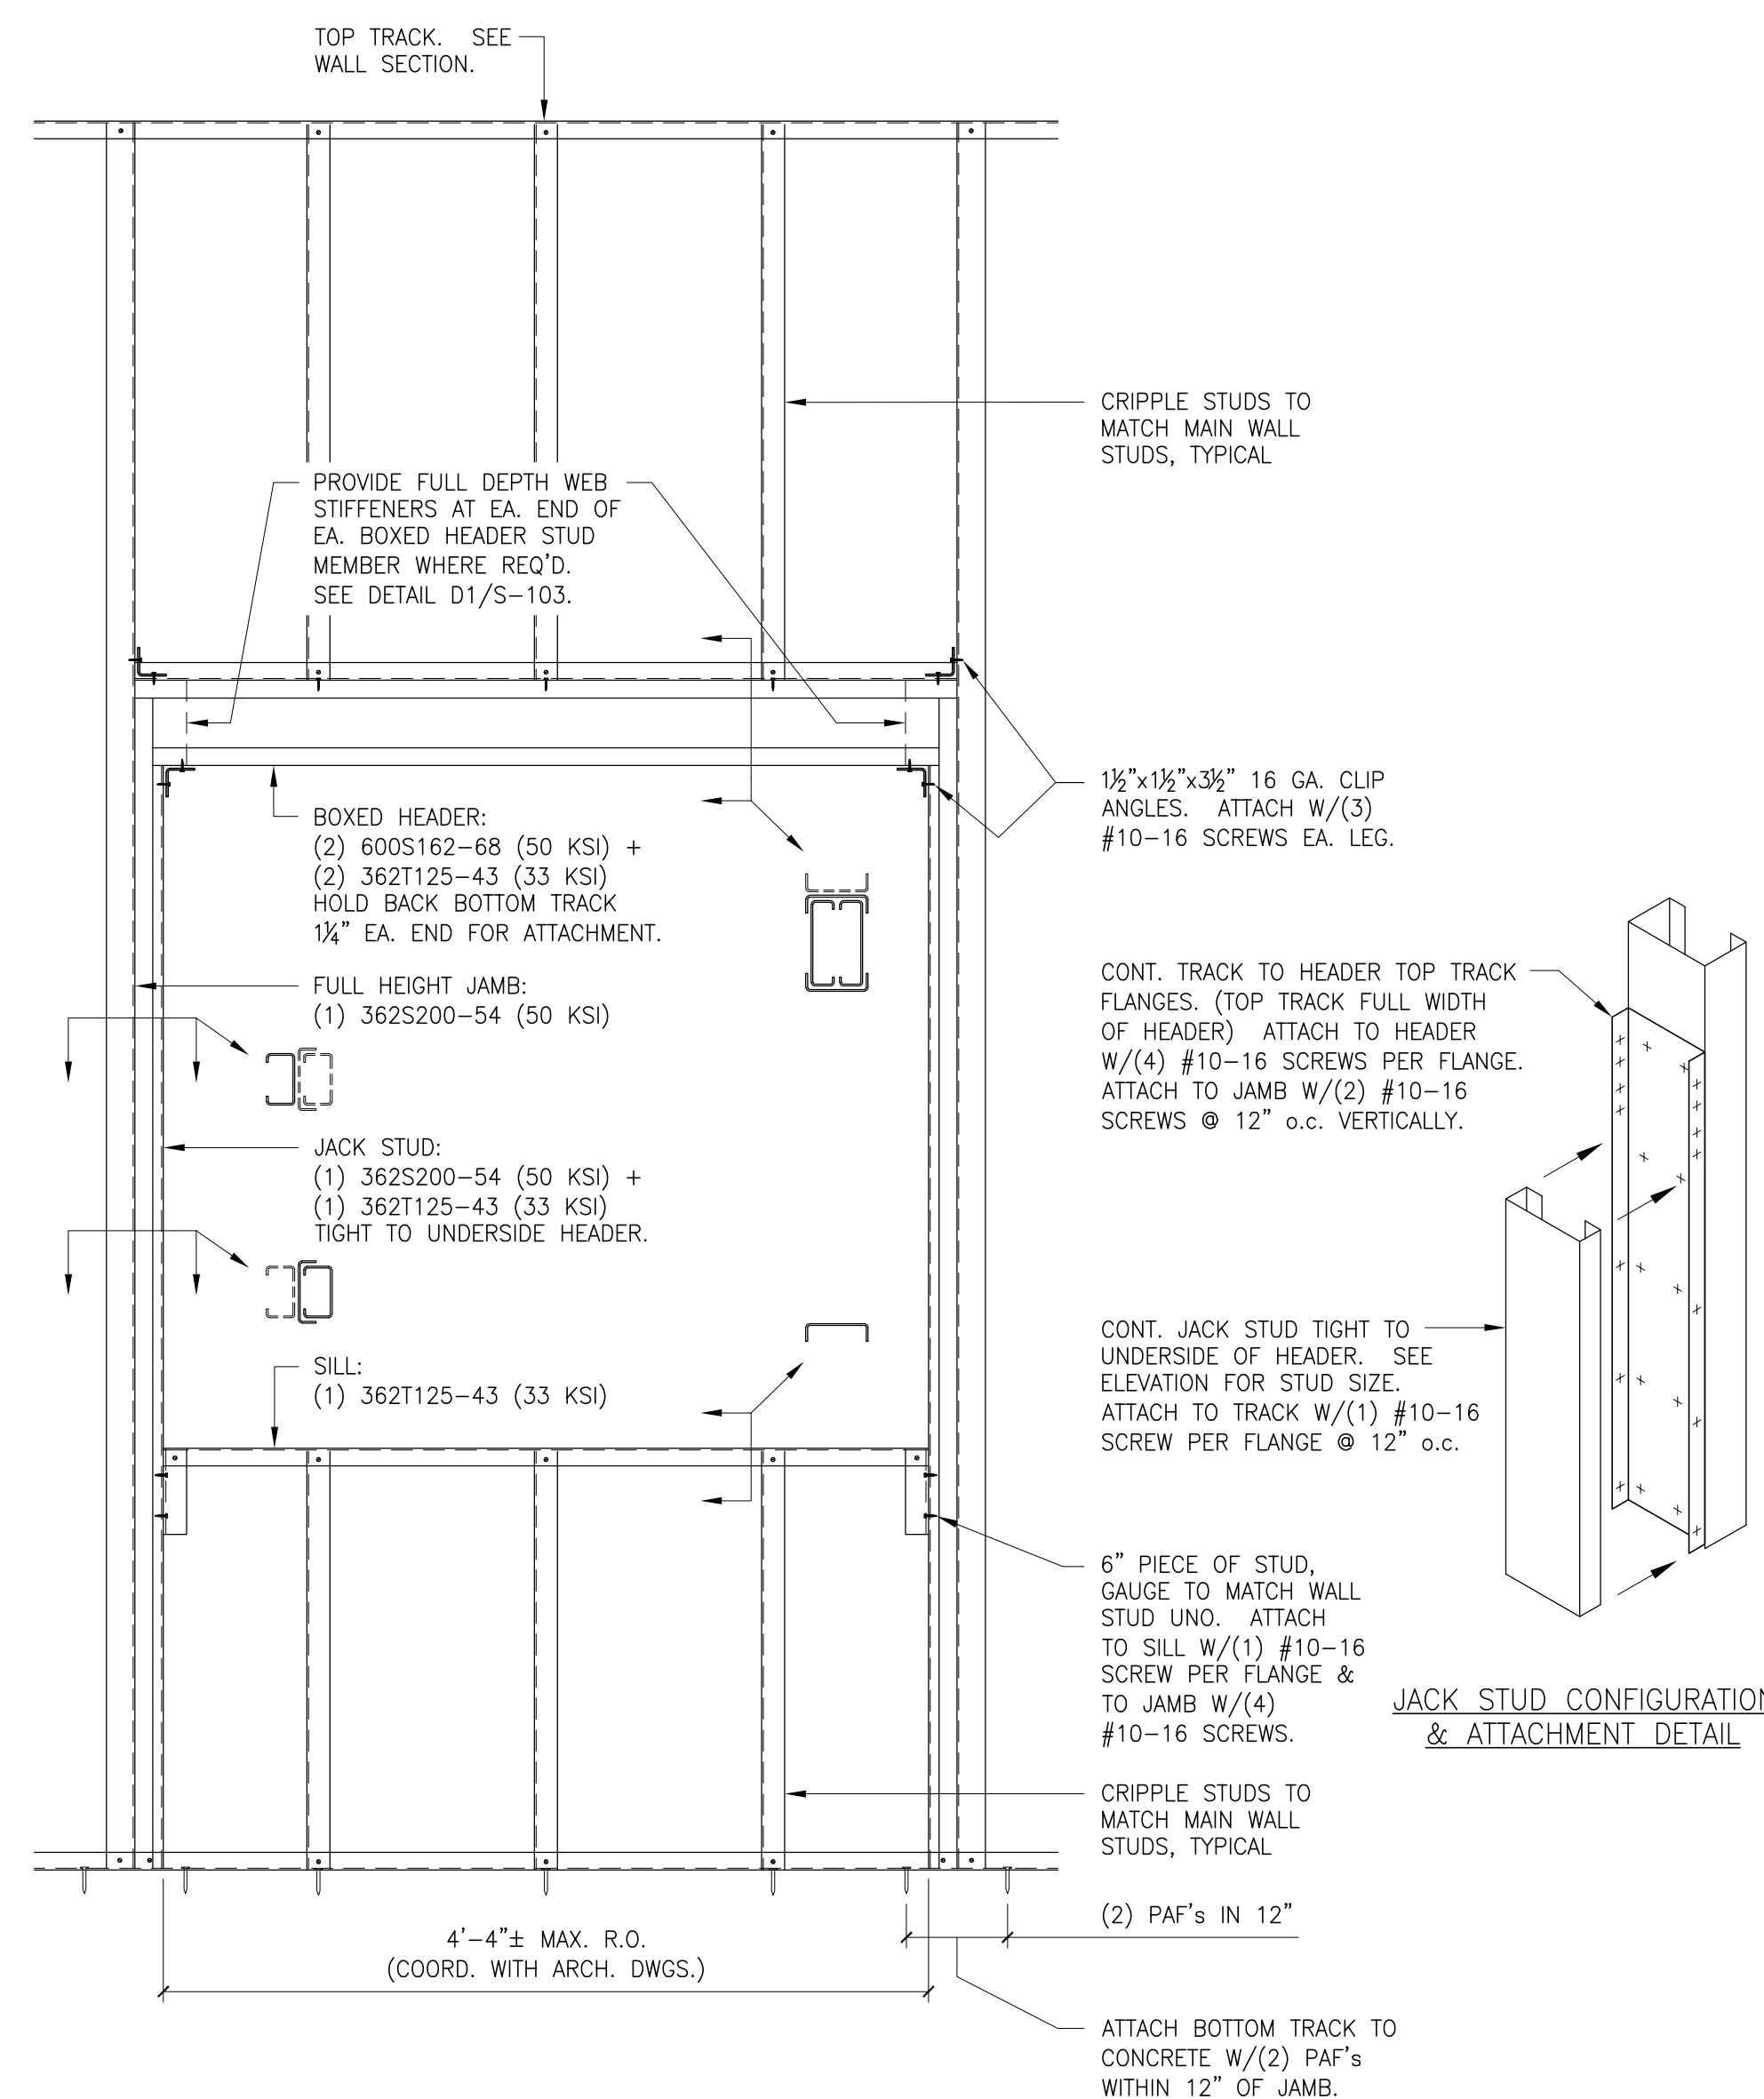

H2 TYPICAL WINDOW FRAMING ELEVATION
S-100 NOT TO SCALE (MEZZANINE BEARING WALL R.O. AT COLUMN LINE '1')

Rev.	Date	Description
09/13/17	PERMIT SET	

**Unit #15 - Second Tee Business Park
Tenant Fit-Up - Mezzanine Framing**
71 Caddie Lane, Portland, Maine
Project Information:

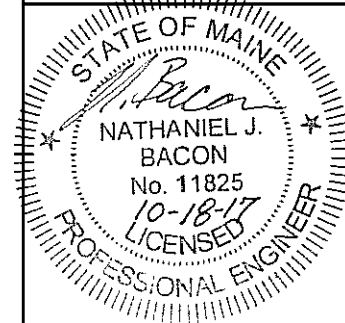

Project Number: 17045-1
 Drawn By: LP
 Reviewed By: MB / NB
 Sheet Title: **OPENING FRAMING ELEVATIONS**
 Sheet Number: **S-103**
 © Copyright BDG 2017