


30 Year Shingle

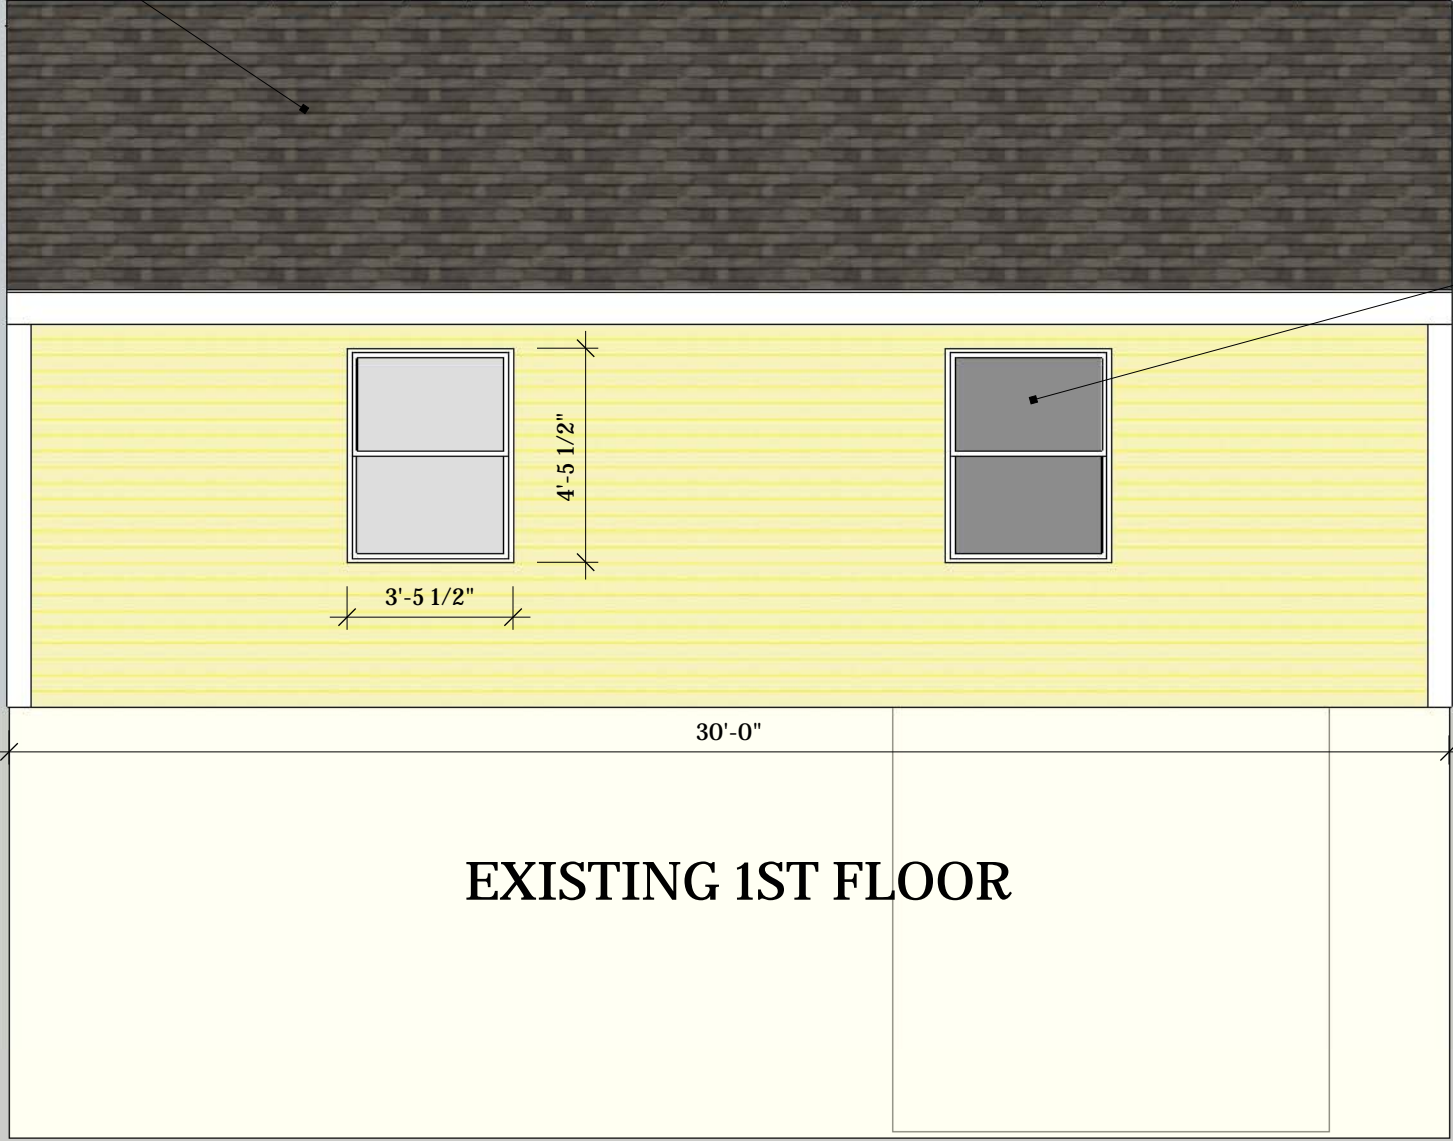

EGRESS WINDOW TYP.

EXISTING 1ST FLOOR

30'-0"

3'-5 1/2"

4'-5 1/2"

REVISIONS	
MM/DD/YY	REMARKS
1	...
2	...
3	...
4	...
5	...

IRWIN - 2ND FLOOR ADDITION
100 TARBELL AVE

EAST ELEVATION

A
