


★ NOTE: ALL SOURCE FOOTERS ARE BURIED 4" BELOW GRADE FOR FROST HEAVES

SUN ROOM

SLIDING GLASS DOOR

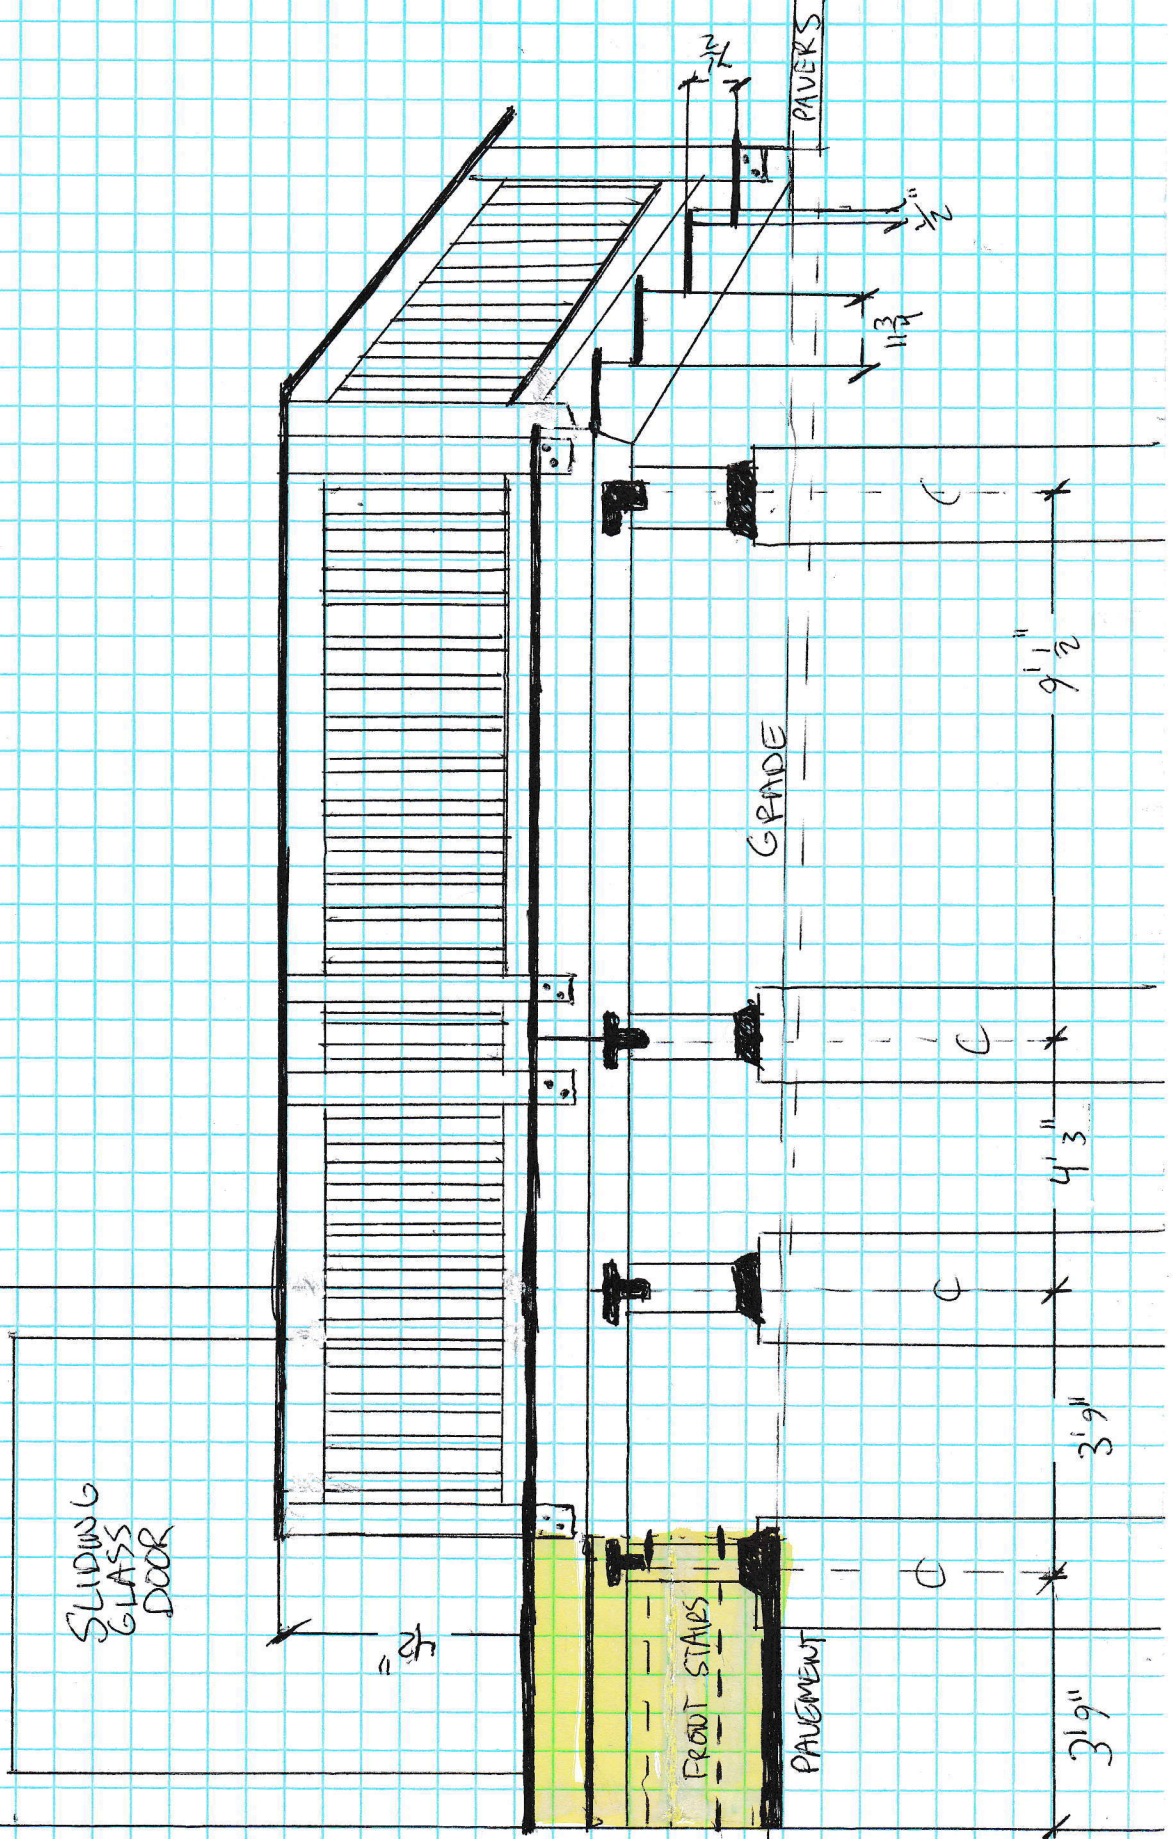

GRADE

PAVEMENT

FROST STAIRS

42"

3'9"

3'9"

4'3"

9'1 1/2"

11 3/4"
2 1/2"
1/2"

RAVERS