


All measurements are approx.

36.75 x 26.75

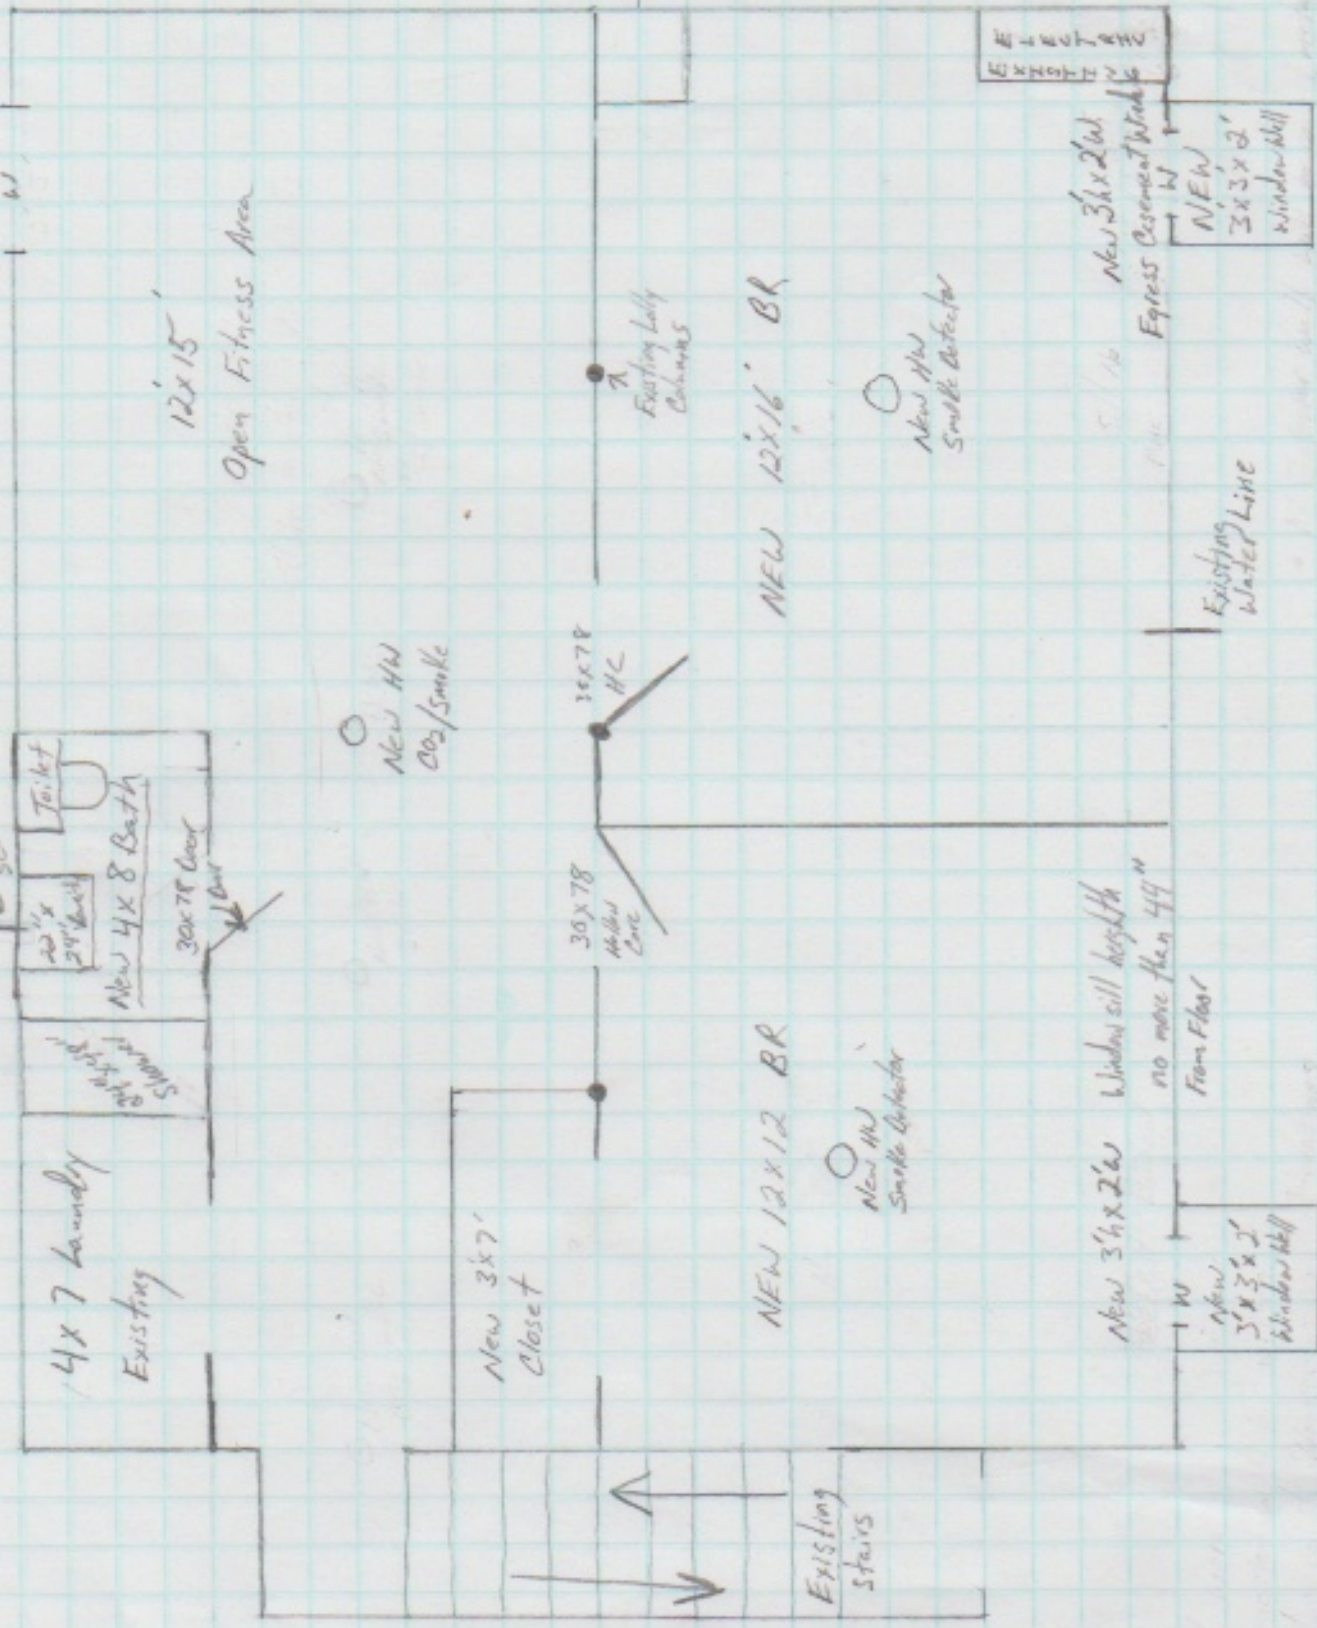

Proposed Work  
1705 Forest Ave

• 2x4 Metal Fram Studs, R11 Insulation  
• Exterior walls add vapor barrier & R11 Ins.